


SIDE ELEVATION

REAL ESTATE DEVELOPMENT  
DESIGN  
CONSULTING  
AND CONSTRUCTION  
1350 UNIVERSITY AVENUE WEST  
ST. PAUL, MN 55110  
PHONE: 612-291-7710 FAX: 612-291-2217

28 Unit Apartment Building - On Penn



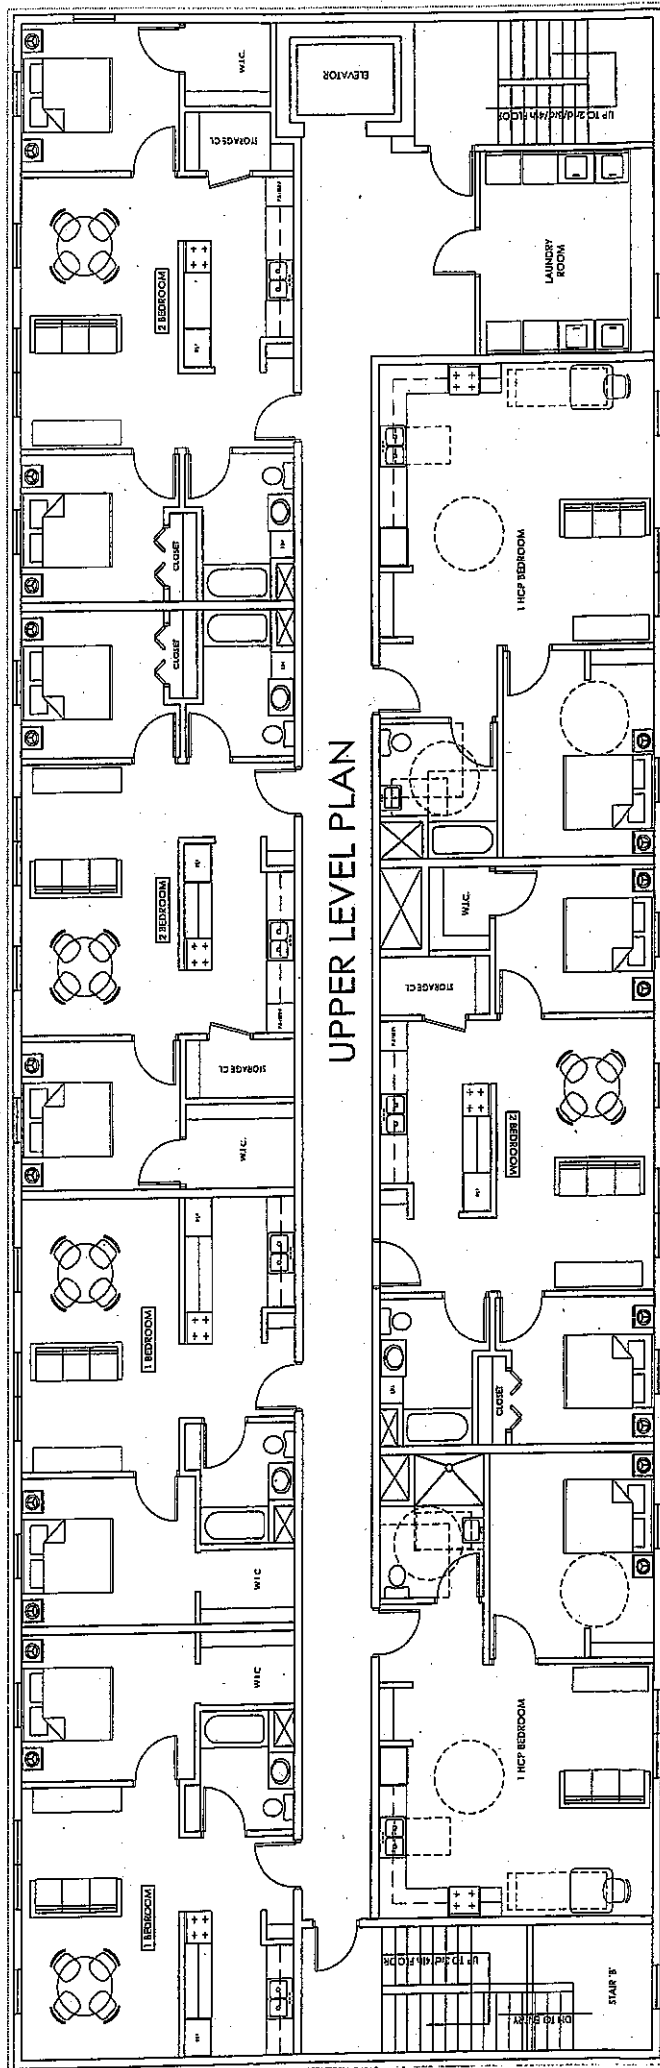


UPPER LEVEL PLAN

TYPICAL FLOOR



28 Unit Apartment Building - On Penn

REAL ESTATE DEVELOPMENT  
 DESIGN  
 CONSULTING  
 AND CONSTRUCTION  
 1960 UNIVERSITY AVENUE WEST  
 SUITE 300  
 ST. PAUL, MINNESOTA  
 OBJECT: 012507770 708.686.6917

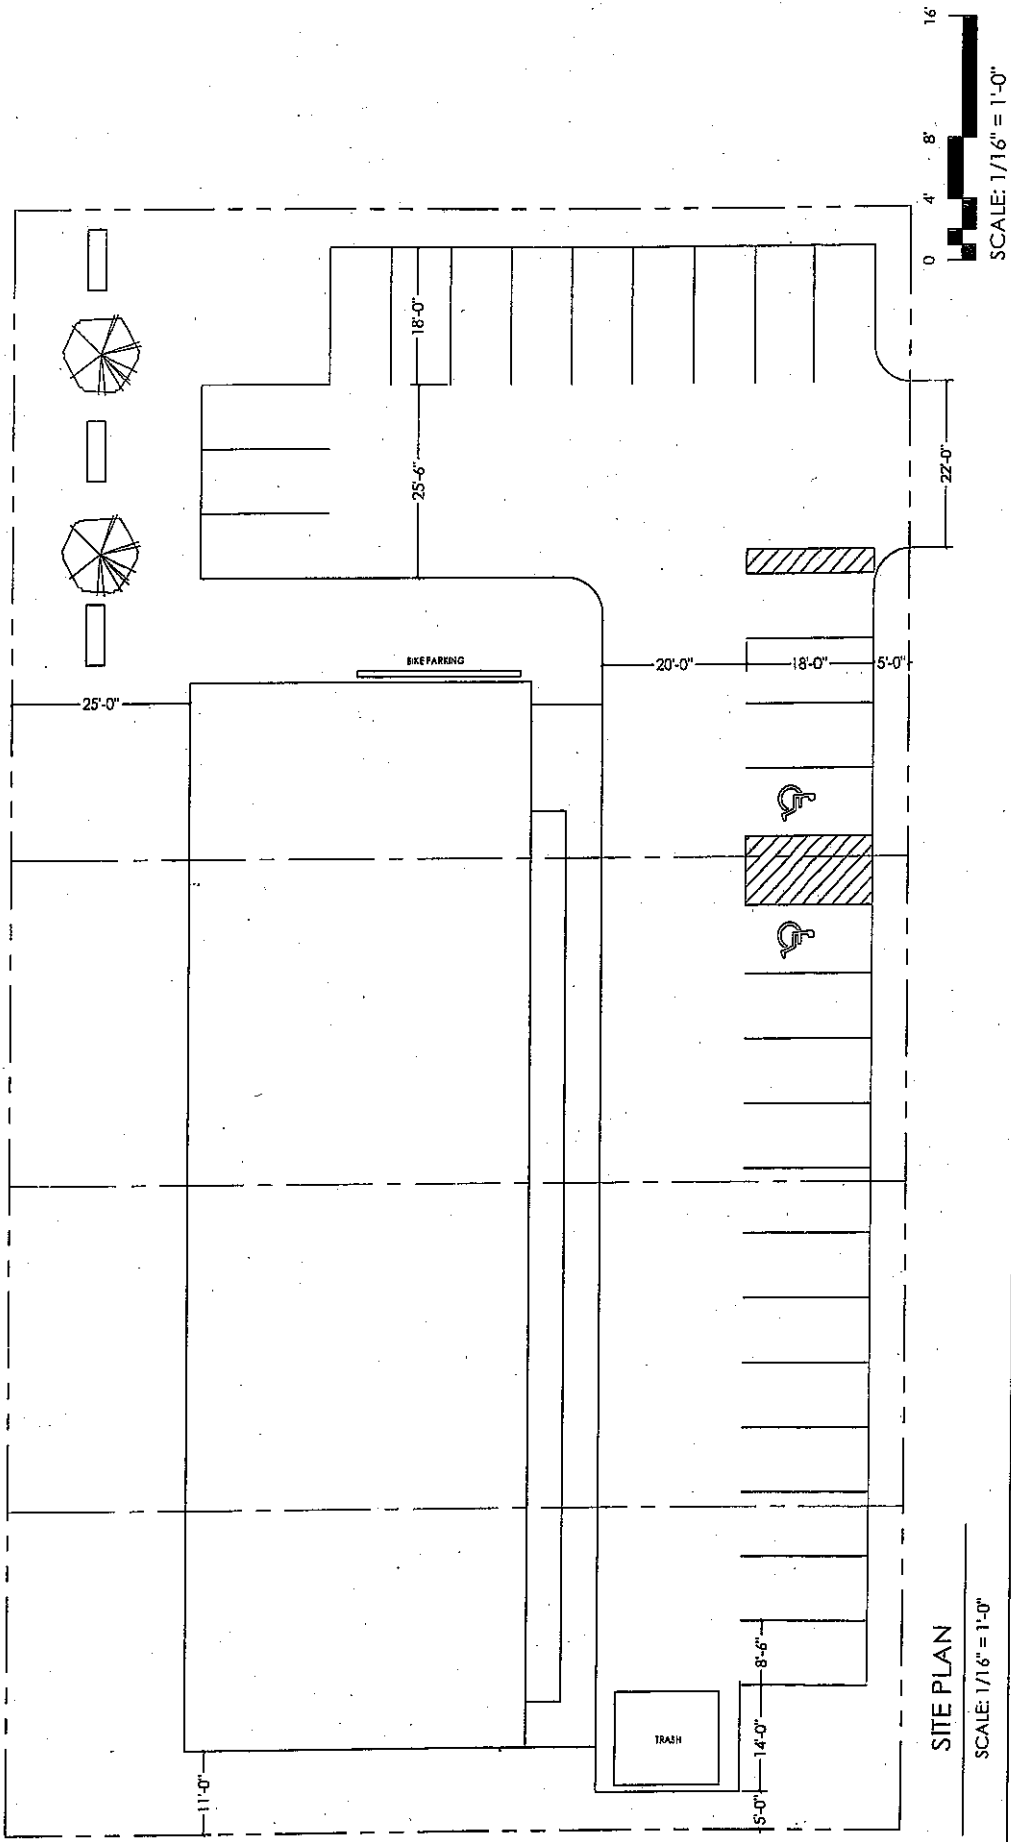

SITE PLAN

SCALE: 1/16" = 1'-0"



28 Unit Apartment Building - On Penn

REAL ESTATE DEVELOPMENT  
 DESIGN  
 CONSULTING  
 AND CONSTRUCTION  
 1360 UNIVERSITY AVENUE WEST  
 SUITE 350  
 ST. PAUL, MINNESOTA  
 DIRECT: 612.877.1173 FAX: 612.877.1174