

22nd Ave S.

Sidewalk

40

service sidewalk

25 Ft.

porch

29

House

50

5

5

drainage

127

drainage


deck


sidewalk

Garage


22

20

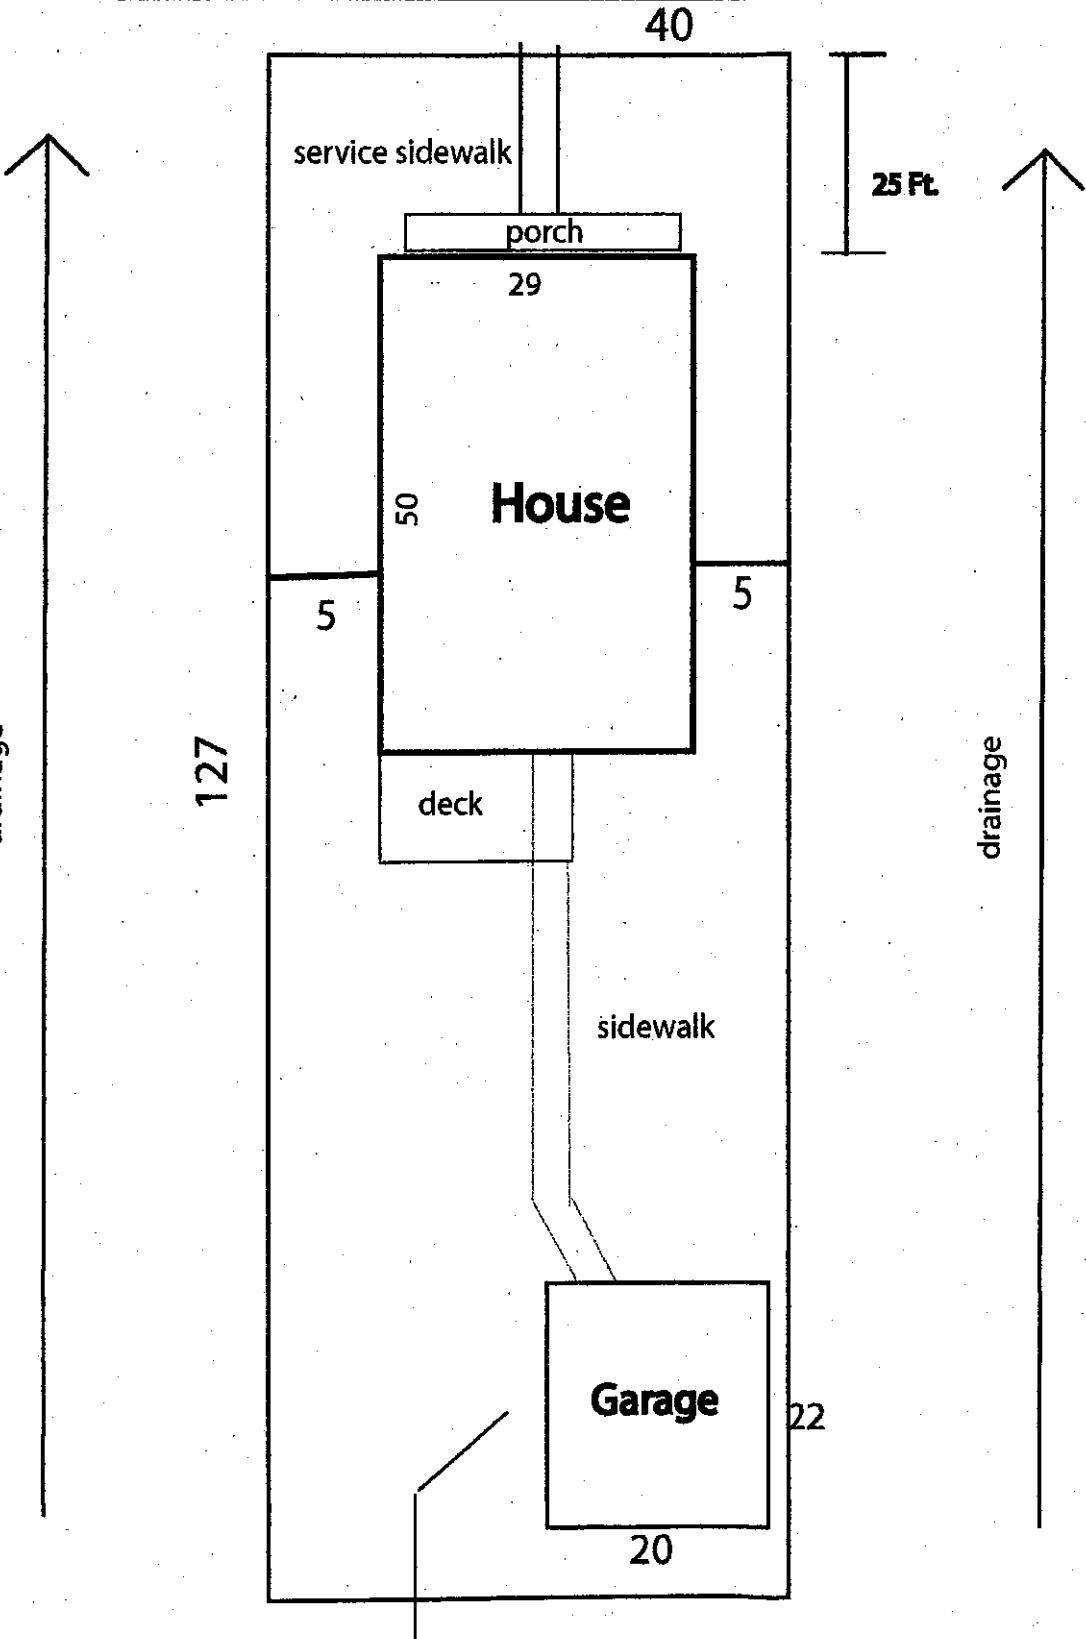


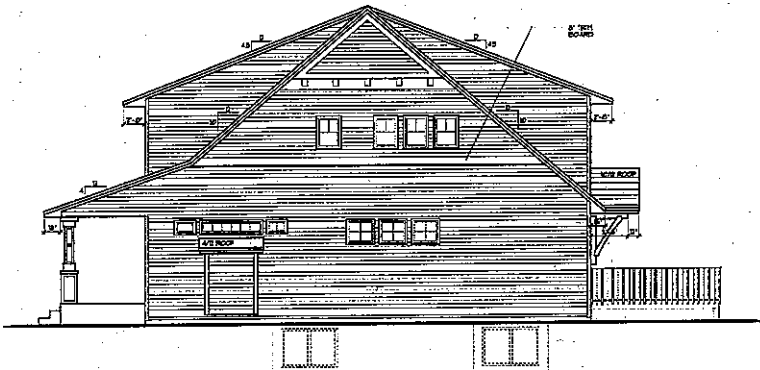

RIGHT ELEVATION

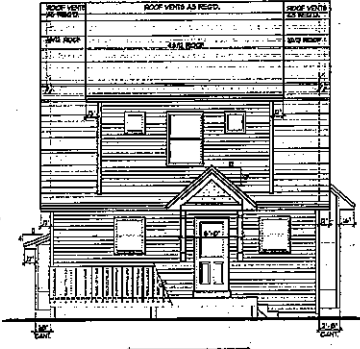


REAR ELEVATION

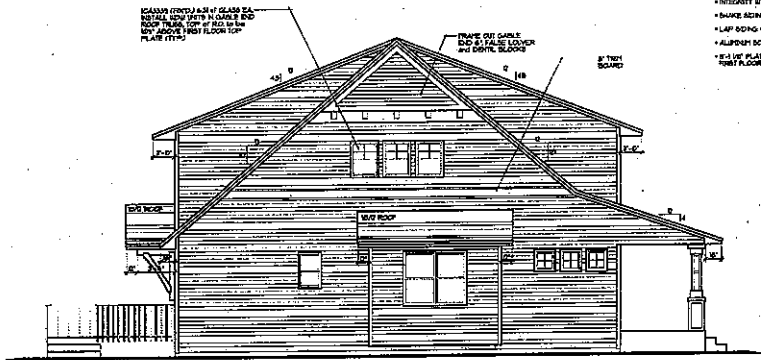

LEFT ELEVATION

- FINISH CORNER TRIM, SIDING AND REAR
- INTEGRATE SHINGLES TO EXTERIOR
- SHAKE SIDING 4\"/>
- LAP SIDING 4\"/>
- ALUMINUM CORNER FRAMING
- 1/2\"/>

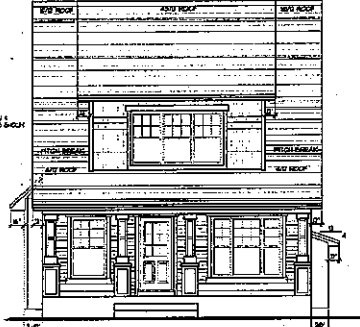

FRONT ELEVATION

FINAL CONSTRUCTION PLAN SHOWN
 REVISIONS AND CONSTRUCTION PLAN SHOWN
 REVISIONS AND CONSTRUCTION PLAN SHOWN

PROJECT NO.	101
DATE	10/10/10
SCALE	1/8\"/>
<p>ACCENT DESIGN AND DRAFTING, INC. 10101 101ST AVE. SUITE 101 BAY CENTER, WA 98148 PH: 206.835.1010 FAX: 206.835.1011 WWW.ACCENTDESIGN.COM</p>	
<p>ACCENT DESIGN AND DRAFTING, INC. 10101 101ST AVE. SUITE 101 BAY CENTER, WA 98148 PH: 206.835.1010 FAX: 206.835.1011 WWW.ACCENTDESIGN.COM</p>	
DESIGNED BY	ACCENT DESIGN AND DRAFTING, INC.
DRAWN BY	ACCENT DESIGN AND DRAFTING, INC.
CHECKED BY	ACCENT DESIGN AND DRAFTING, INC.
DATE	10/10/10
SCALE	1/8\"/>
AS NOTED	
REVISIONS	
NO. 1	OF 4