

FRONT ELEVATION

RIGHT ELEVATION

DATES	
ORIGINAL PLAN 05-27-03	FINAL DRAFT
REVISED PLAN 05-30-03 ARP 06-04-03 MB 6-5-03 MB	DATE SENT: 6-5-03
	ACCEPTED BY:
DEALER _____	
BUYER _____	
DATE _____	
	ACCEPTED BY NORSE
	DATE _____

SIDING WILL BE LEFT OFF OF THE HOUSE 2 COURSES UP FROM THE BOTTOM OF THE HOUSE, 3 COURSES BETWEEN THE 1ST AND 2ND FLOORS ON A 2 STORY, WITH NO SIDING ON THE GABLE ENDS. SIDING MATERIAL IS SUPPLIED BY NBS AND FINISHED ON SITE BY OTHERS THAN NBS.

RELEASED FOR PRODUCTION

DATE 10/10/03


Modular Home

NORSE
BUILDING SYSTEMS
1100 BARNETT RD. • LADYSMITH, WI 54848

RM MICHAELS

DRAWN BY ARP	FLORING 000874	DATE 05-27-03	SCALE 3/16"=1'-0"
DRAWING NAME FRONT AND RIGHT ELEVATION	SHEET NO. 1/77	REV. NO. 100	

MN:1942 | 5 BEDROOM

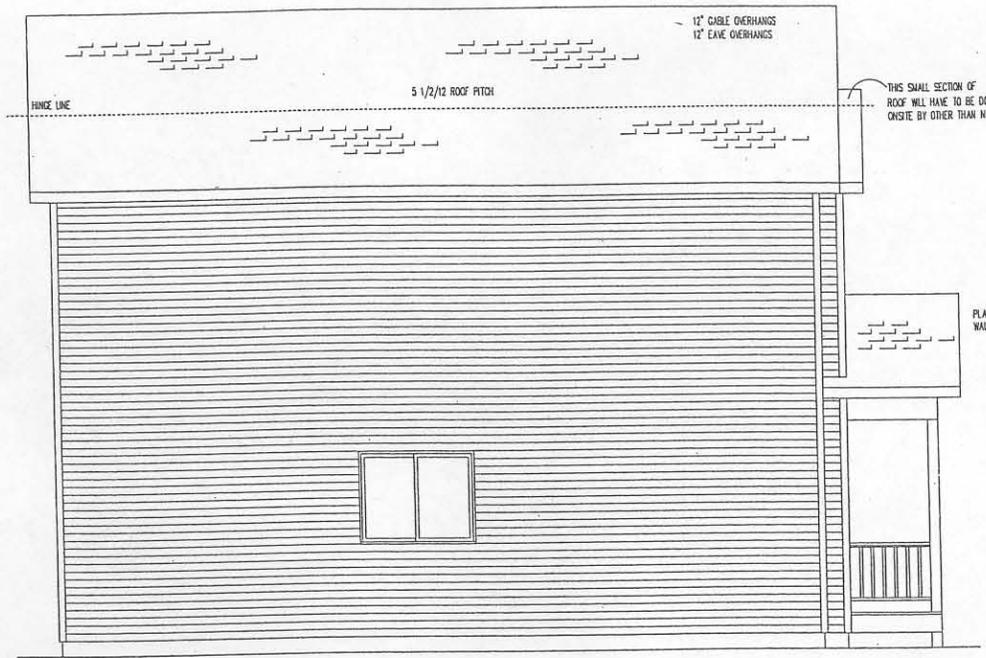

LEFT ELEVATION



REAR ELEVATION

DATES	
ORIGINAL PLAN	05-27-03
REVISED PLAN	05-30-03 ARP
	06-04-03 MB
	6-5-03 MB

FINAL DRAFT	
DATE SENT:	6-5-03
ACCEPTED BY:	
DEALER	_____
BUYER	_____
DATE	_____
ACCEPTED BY NORSE	_____
DATE	_____

SIDING WILL BE LEFT OFF OF THE HOUSE 2 COURSES UP FROM THE BOTTOM OF THE HOUSE, 3 COURSES BETWEEN THE 1ST AND 2ND FLOORS ON A 2 STORY, WITH NO SIDING ON THE GABLE ENDS. SIDING MATERIAL IS SUPPLIED BY NBS AND FINISHED ON SITE BY OTHERS THAN NBS.

RELEASED FOR PRODUCTION
DATE 6/10/03

MN:1942 5 BEDROOM

NORSE
BUILDING SYSTEMS
1100 BARNETT RD. • LADYSMITH, WI 54848

RM MICHAELS

DRAWN BY	FILE NO	DATE	SCALE
ARP	000874	05-27-03	3/16"=1'-0"
DRAWING NAME	SHEET NO.	REV NO.	
REAR AND LEFT ELEVATIONS	277	00	