

MINNESOTA DEPARTMENT OF TRANSPORTATION
 COUNTY OF HENNEPIN
 DEPARTMENT OF PUBLIC WORKS
COUNTY ROAD NO. 152 (OSSEO ROAD) AT VICTORY MEMORIAL DRIVE
 FROM VICTORY MEMORIAL PKWY TO 100 FT. NORTH OF VICTORY MEMORIAL DRIVE
 IN THE CITY OF MINNEAPOLIS
 HENN. CO. PROJ. NO. 0812



CONSTRUCTION PLAN FOR: EROSION CONTROL, EXCAVATION, GRADING, AGGREGATE BASE,
 DRAINAGE, BITUMINOUS SURFACING, BITUMINOUS CURB, SIGNING AND STRIPING.


INDEX

SHEET NO.	DESCRIPTION
1	TITLE SHEET
2	TOPOGRAPHY AND UTILITIES
3	TYPICAL SECTION
4	REMOVAL PLAN
5	CONSTRUCTION PLAN
6-7	CROSS SECTIONS

R 21 W





PROJECT LOCATION
 COUNTY : HENNEPIN
 DIVISION : METRO

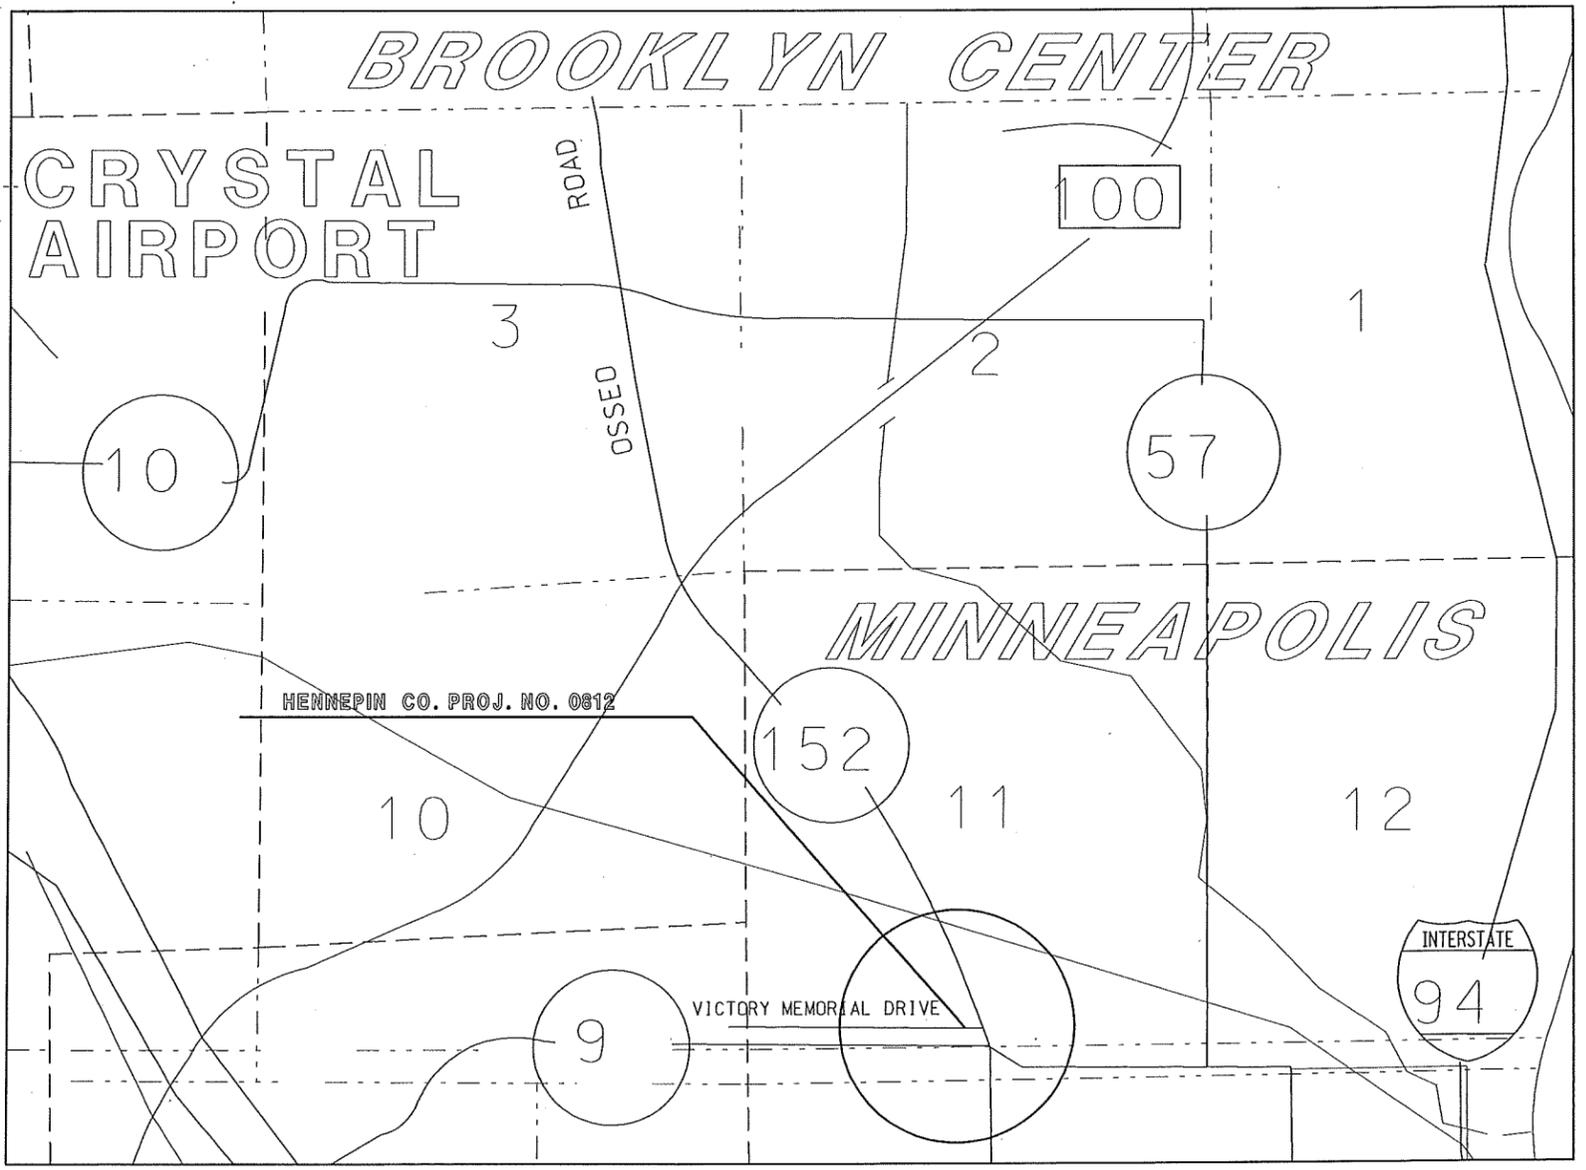

WARNING
 BEFORE DIGGING, CONTACT GOPHER
 STATE ONE CALL FOR LOCATIONS,
 AS REQUIRED BY LAW.
 (612) 454-0002

13-JAN-2009 06:36 D:\152_At_Victory_Mem_Dr\Design\0812TITLE.dgn pw5728

TITLE SHEET		SHEET
VICTORY MEMORIAL DRIVE INTERSECTION REALIGNMENT PLAN		1
HENN. CO., MINN. C.S.A.H. NO. 152 PROJ. NO. 0812		7

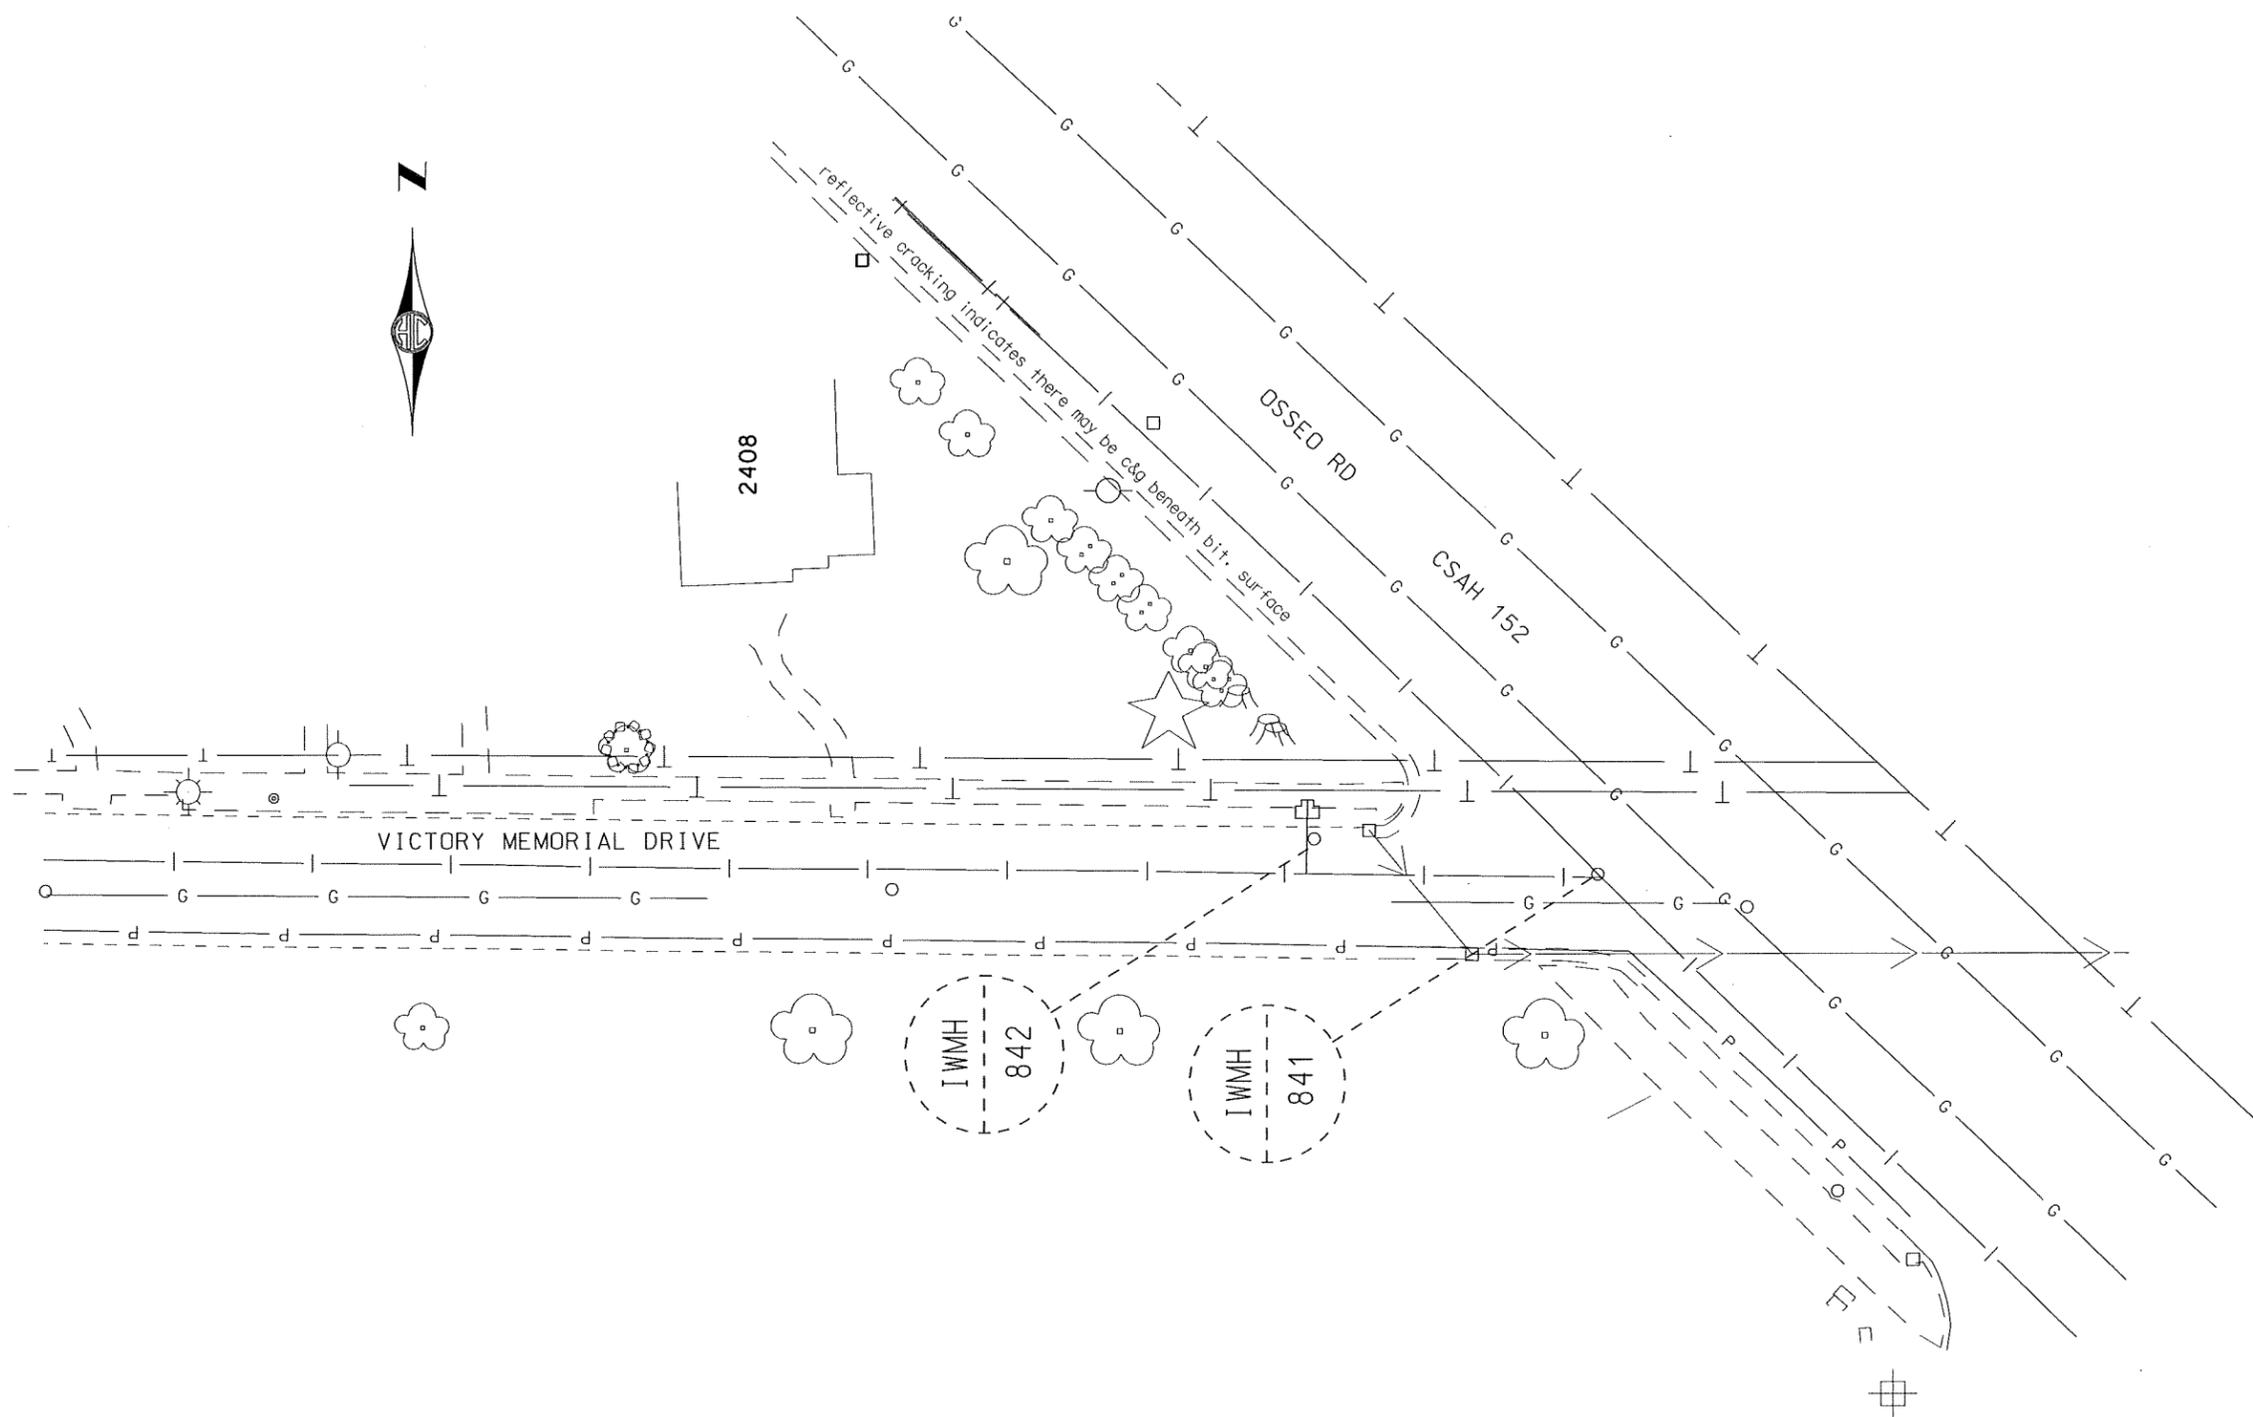 

I HEREBY CERTIFY THAT THIS PLAN WAS PREPARED BY ME OR UNDER MY DIRECT SUPERVISION AND THAT I AM A DULY LICENSED ENGINEER UNDER THE LAWS OF THE STATE OF MINNESOTA.

DHARAM C. BOBRA

CERTIFIED BY _____
PROFESSIONAL ENGINEER

LICENSE NO. 12616 DATE _____
DESIGN SQUAD L. IRWIN

DRAWN BY L. IRWIN

CHECKED BY _____

LAST REVISION _____



TOPOGRAPHY AND UTILITIES
VICTORY MEMORIAL DRIVE REALIGNMENT PLAN
HENN. CO., MINN. C.S.A.H. NO. 152 PROJ. NO. 0812

SHEET

2

7



VICTORY MEMORIAL DRIVE

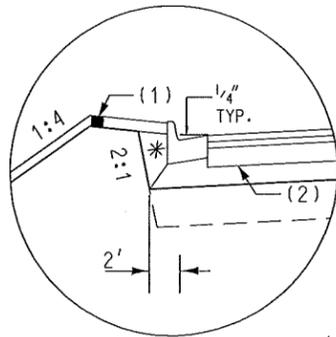 

INSET "D"


- (1) PLACE 4" TOP SOIL & SOD
- (2) THE SLOPE OF THE BIT BASE & GRANULAR SHALL CONFORM TO THE SLOPE OF THE BOTTOM OF THE CURB & GUTTER. THICKNESS OF THE CURB & GUTTER SHALL BE NO LESS THAN STANDARD DESIGN.

* BACKFILL WITH SELECT GRADING MATERIAL

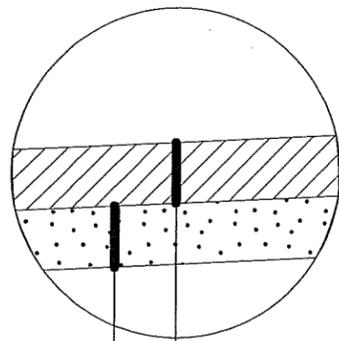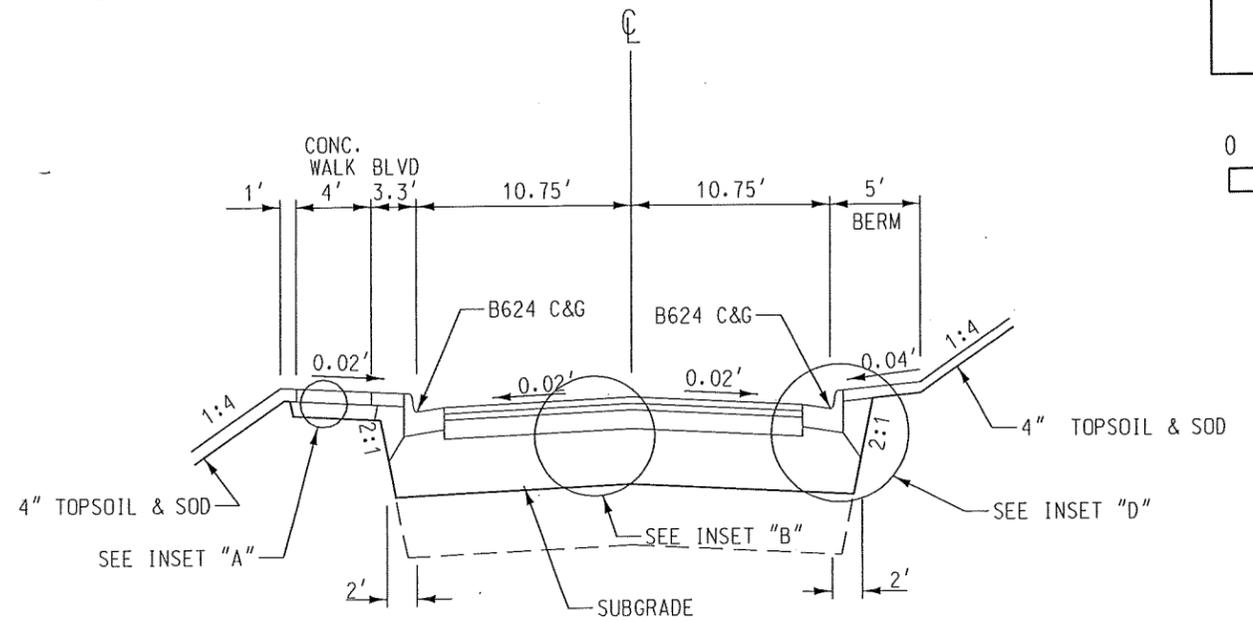

INSET "A"

4" FOR CONC WALK
4" FOR AGG BASE

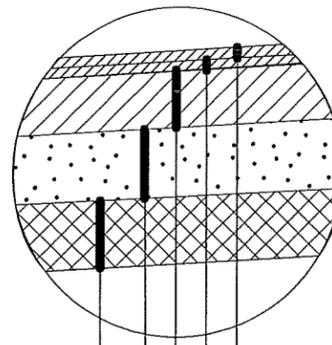

INSET "B"

- 2" TYPE MV 4 WEARING COURSE MIXTURE
- 2" TYPE MV 4 WEARING COURSE MIXTURE
- 3" TYPE MV 3 NON-WEARING COURSE MIXTURE
- 18" AGGREGATE BASE - CLASS 6
- 18" SELECT GRANULAR BORROW

TACK COATS AS DIRECTED BY ENGINEER



I HEREBY CERTIFY THAT THIS PLAN WAS PREPARED BY ME OR UNDER MY DIRECT SUPERVISION AND THAT I AM A DULY LICENSED ENGINEER UNDER THE LAWS OF THE STATE OF MINNESOTA.

DHARAM C. BOBRA

CERTIFIED BY _____

PROFESSIONAL ENGINEER

LICENSE NO. 12616 DATE _____

DESIGN SQUAD L. IRWIN


DRAWN BY L. IRWIN

CHECKED BY _____







LAST REVISION _____


TYPICAL SECTION		3
VICTORY MEMORIAL DRIVE INTERSECTION REALIGNMENT PLAN		
HENN. CO., MINN. C.S.A.H. NO. 152 PROJ. NO. 0812		7

SHEET

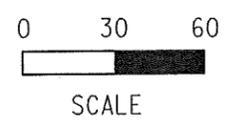

REMOVAL LEGEND

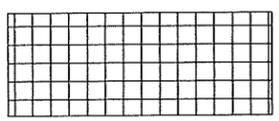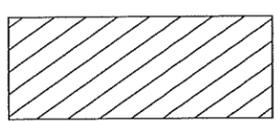  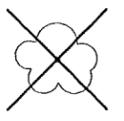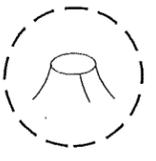-  PAVEMENT
-  CONC. PAVEMENT
-  CONC. SIDE WALK
-  REMOVE STORM SEWER
-  PROPOSED ROADWAY
-  CLEAR & GRUB TREE
-  GRUB STUMP

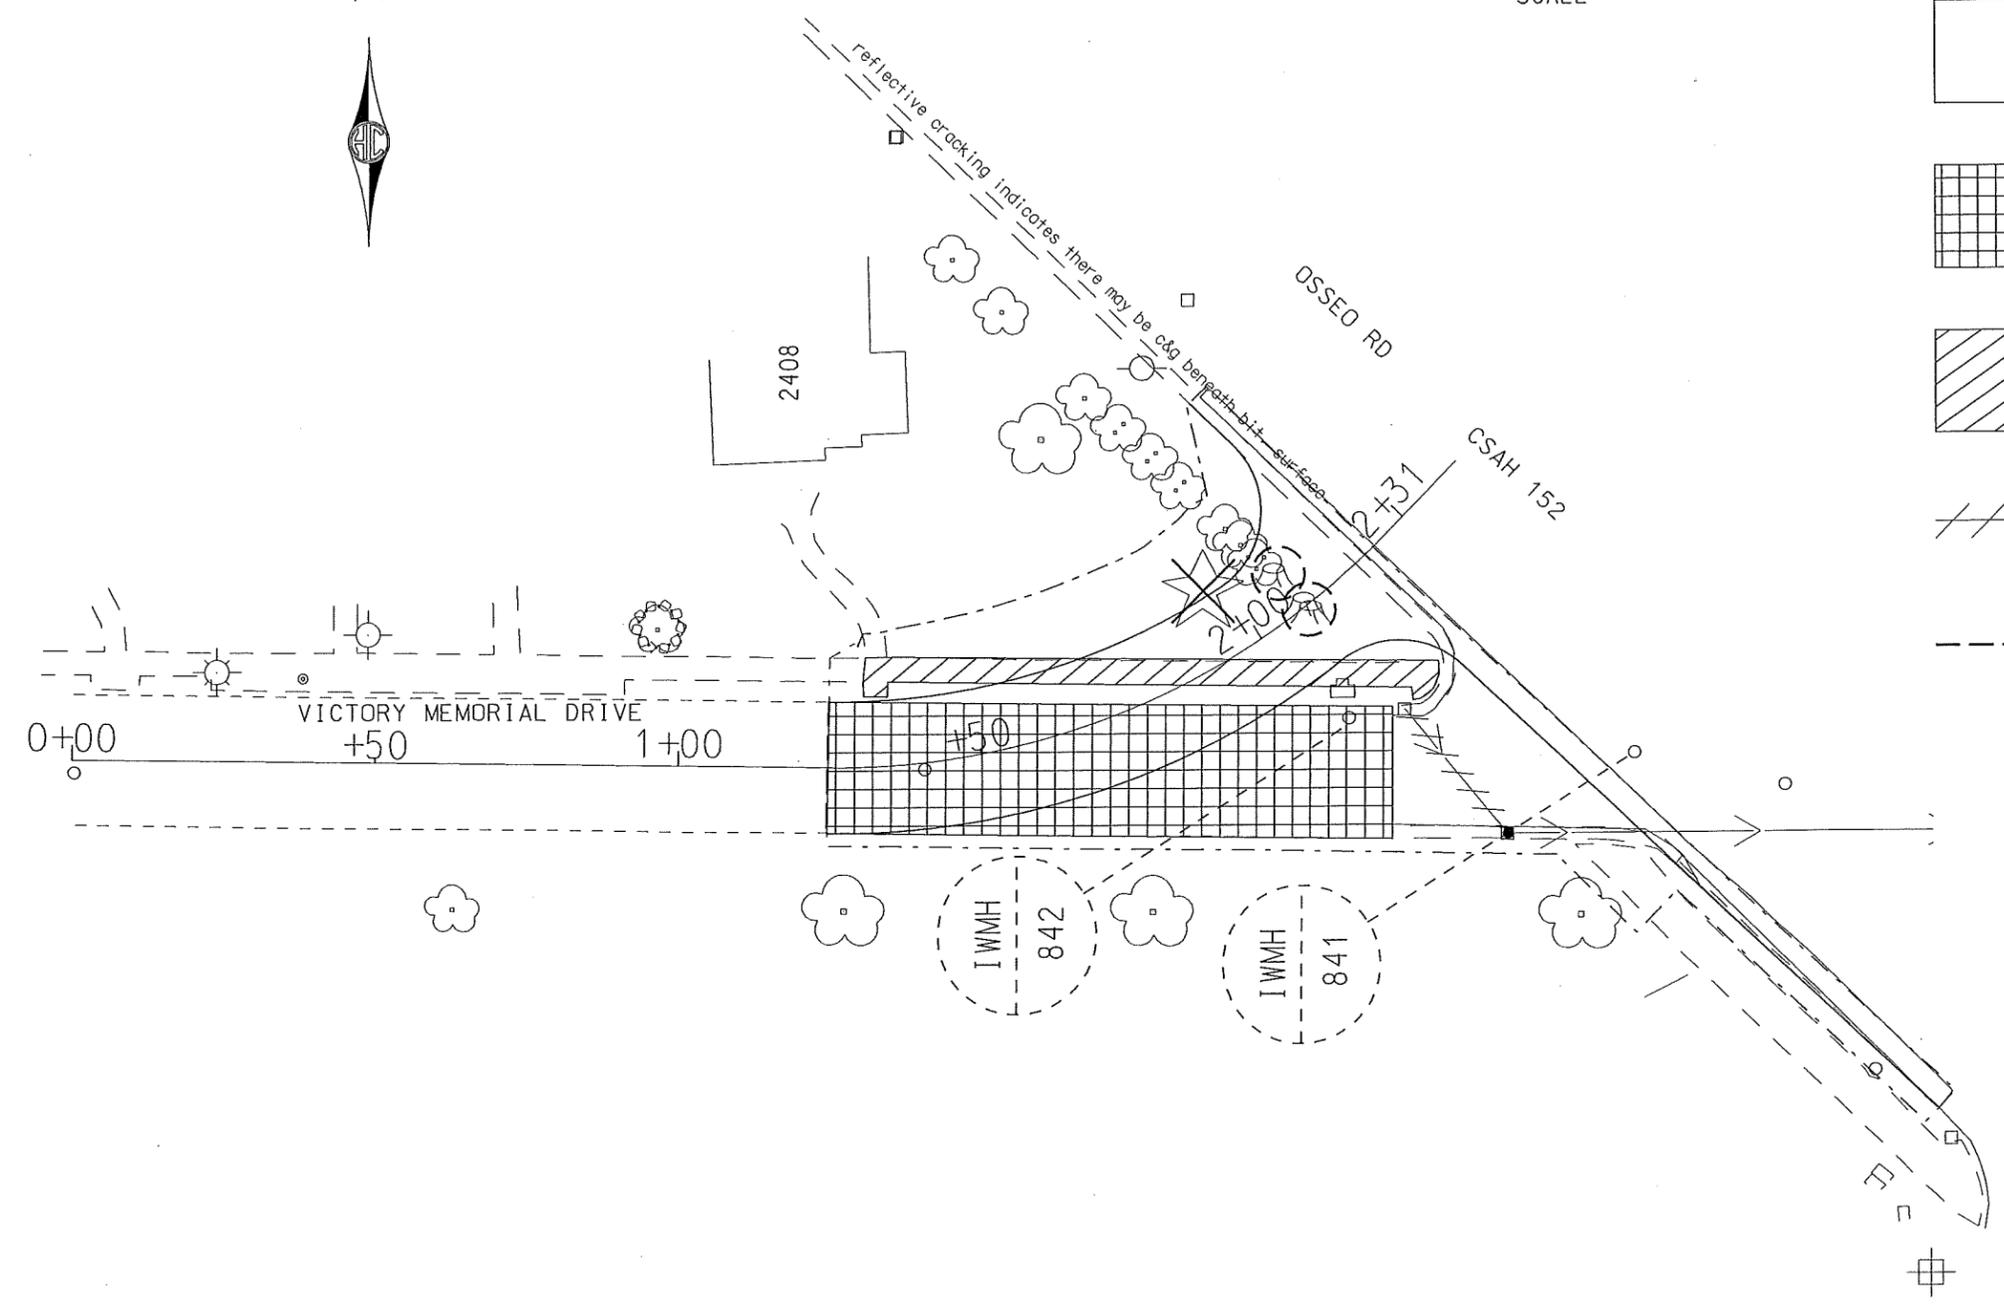

I HEREBY CERTIFY THAT THIS PLAN WAS PREPARED BY ME OR UNDER MY DIRECT SUPERVISION AND THAT I AM A DULY LICENSED ENGINEER UNDER THE LAWS OF THE STATE OF MINNESOTA.

CERTIFIED BY _____ LICENSE NO. 12616 DATE _____
 PROFESSIONAL ENGINEER DESIGN SQUAD L. IRWIN


DRAWN BY L. IRWIN
 CHECKED BY _____
 LAST REVISION _____

REMOVAL PLAN
 VICTORY MEMORIAL DRIVE INTERSECTION REALIGNMENT PLAN
 HENN. CO., MINN. C.S.A.H. NO. 152 PROJ. NO. 0812

SHEET	4
	7


1+50

857.82

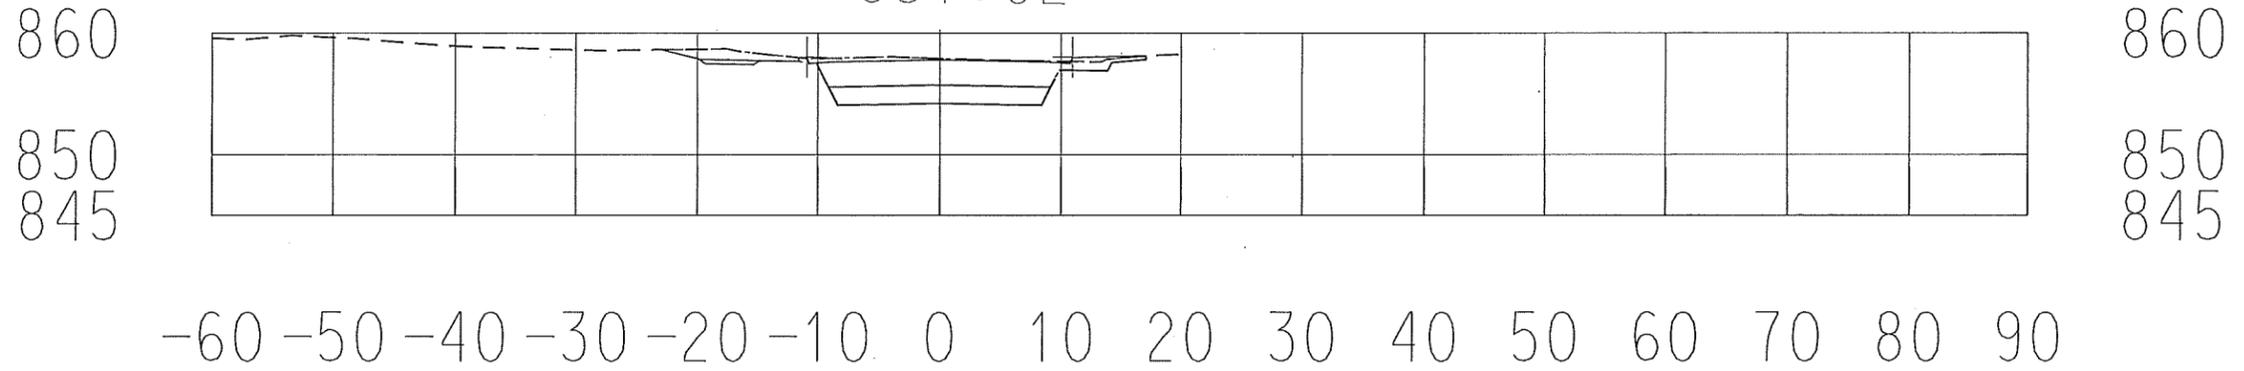

1+25

857.95

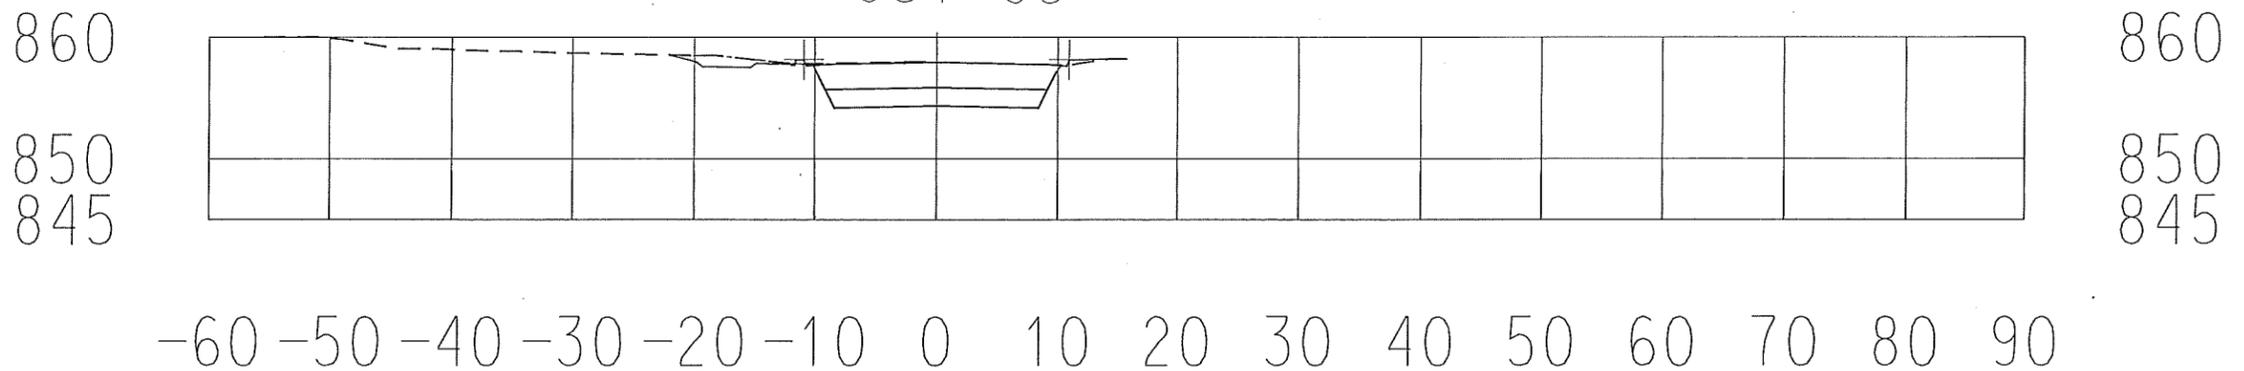

I HEREBY CERTIFY THAT THIS PLAN WAS PREPARED BY ME OR UNDER MY DIRECT SUPERVISION
AND THAT I AM A DULY LICENSED ENGINEER UNDER THE LAWS OF THE STATE OF MINNESOTA.

DHARAM C. BOBRA

CERTIFIED BY _____
PROFESSIONAL ENGINEER

LICENSE NO. 12616 DATE _____
DESIGN SQUAD L. IRWIN

DRAWN BY L. IRWIN
CHECKED BY _____
LAST REVISION _____


CROSS SECTIONS
VICTORY MEMORIAL DRIVE INTERSECTION REALIGNMENT PLAN
HENN. CO., MINN. C.S.A.H. NO. 152 PROJ. NO. 0812

SHEET

6
7


2+00

857.60

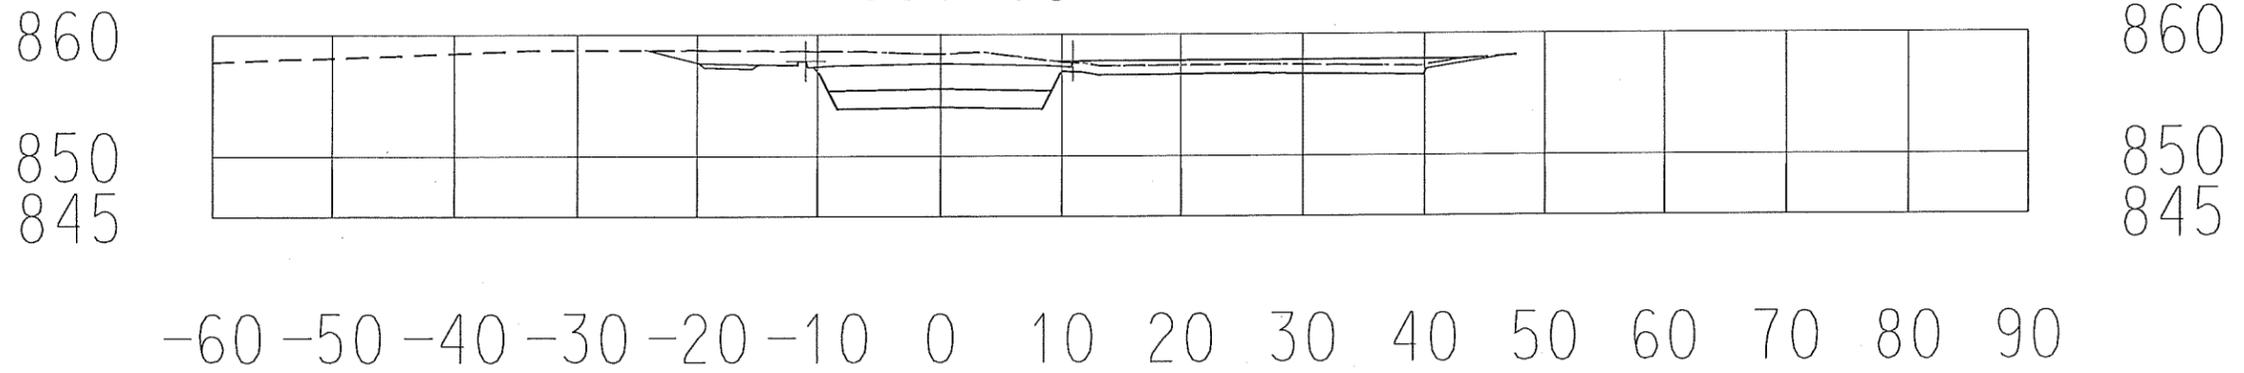

1+75

857.71

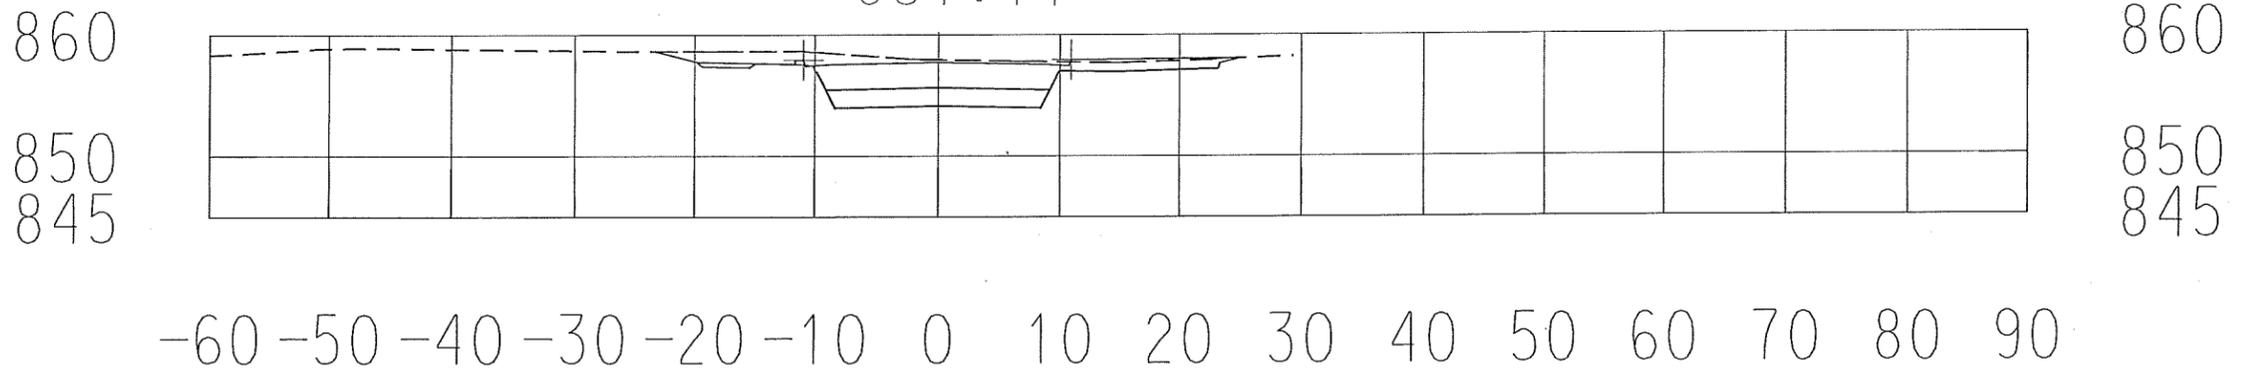

I HEREBY CERTIFY THAT THIS PLAN WAS PREPARED BY ME OR UNDER MY DIRECT SUPERVISION
AND THAT I AM A DULY LICENSED ENGINEER UNDER THE LAWS OF THE STATE OF MINNESOTA.

DHARAM C. BOBRA

CERTIFIED BY _____
PROFESSIONAL ENGINEER

LICENSE NO. 12616 DATE _____
DESIGN SQUAD L. IRWIN

DRAWN BY L. IRWIN
CHECKED BY _____
LAST REVISION _____

CROSS SECTIONS		SHEET 7 7
VICTORY MEMORIAL DRIVE INTERSECTION REALIGNMENT PLAN		
HENN. CO., MINN.	C.S.A.H. NO. 152 PROJ. NO. 0812	