

GENERAL NOTES - SITE:

1. ALL NEW SIDEWALKS, CURBS, GUTTERS, ETC. TO MEET CURRENT CITY OF MINNEAPOLIS STANDARDS.
2. EXISTING EXTERIOR SITE LIGHTING TO REMAIN AS IS.
3. EXISTING SITE DRAINAGE TO REMAIN AS IS.
4. SEE SITE SURVEY FOR ALL EXISTING ENCROACHMENT AND EASEMENT INFORMATION.

GURLEY LOFTS

900 N 3RD STREET,
MINNEAPOLIS, MN
55401



901 North 3rd Street, Suite 145
Minneapolis, MN 55401
612.455.3100 (t)
612.455.3199 (f)

FOR REVIEW
NOT FOR CONSTRUCTION


REVISIONS

#	Date	Description

DATE	05/06/2013
PROJECT #	13-0010
PHASE	PDR
DRAWN BY	MEB/EK
CHECKED BY	TSE/EK

ARCHITECTURAL SITE PLAN

L101

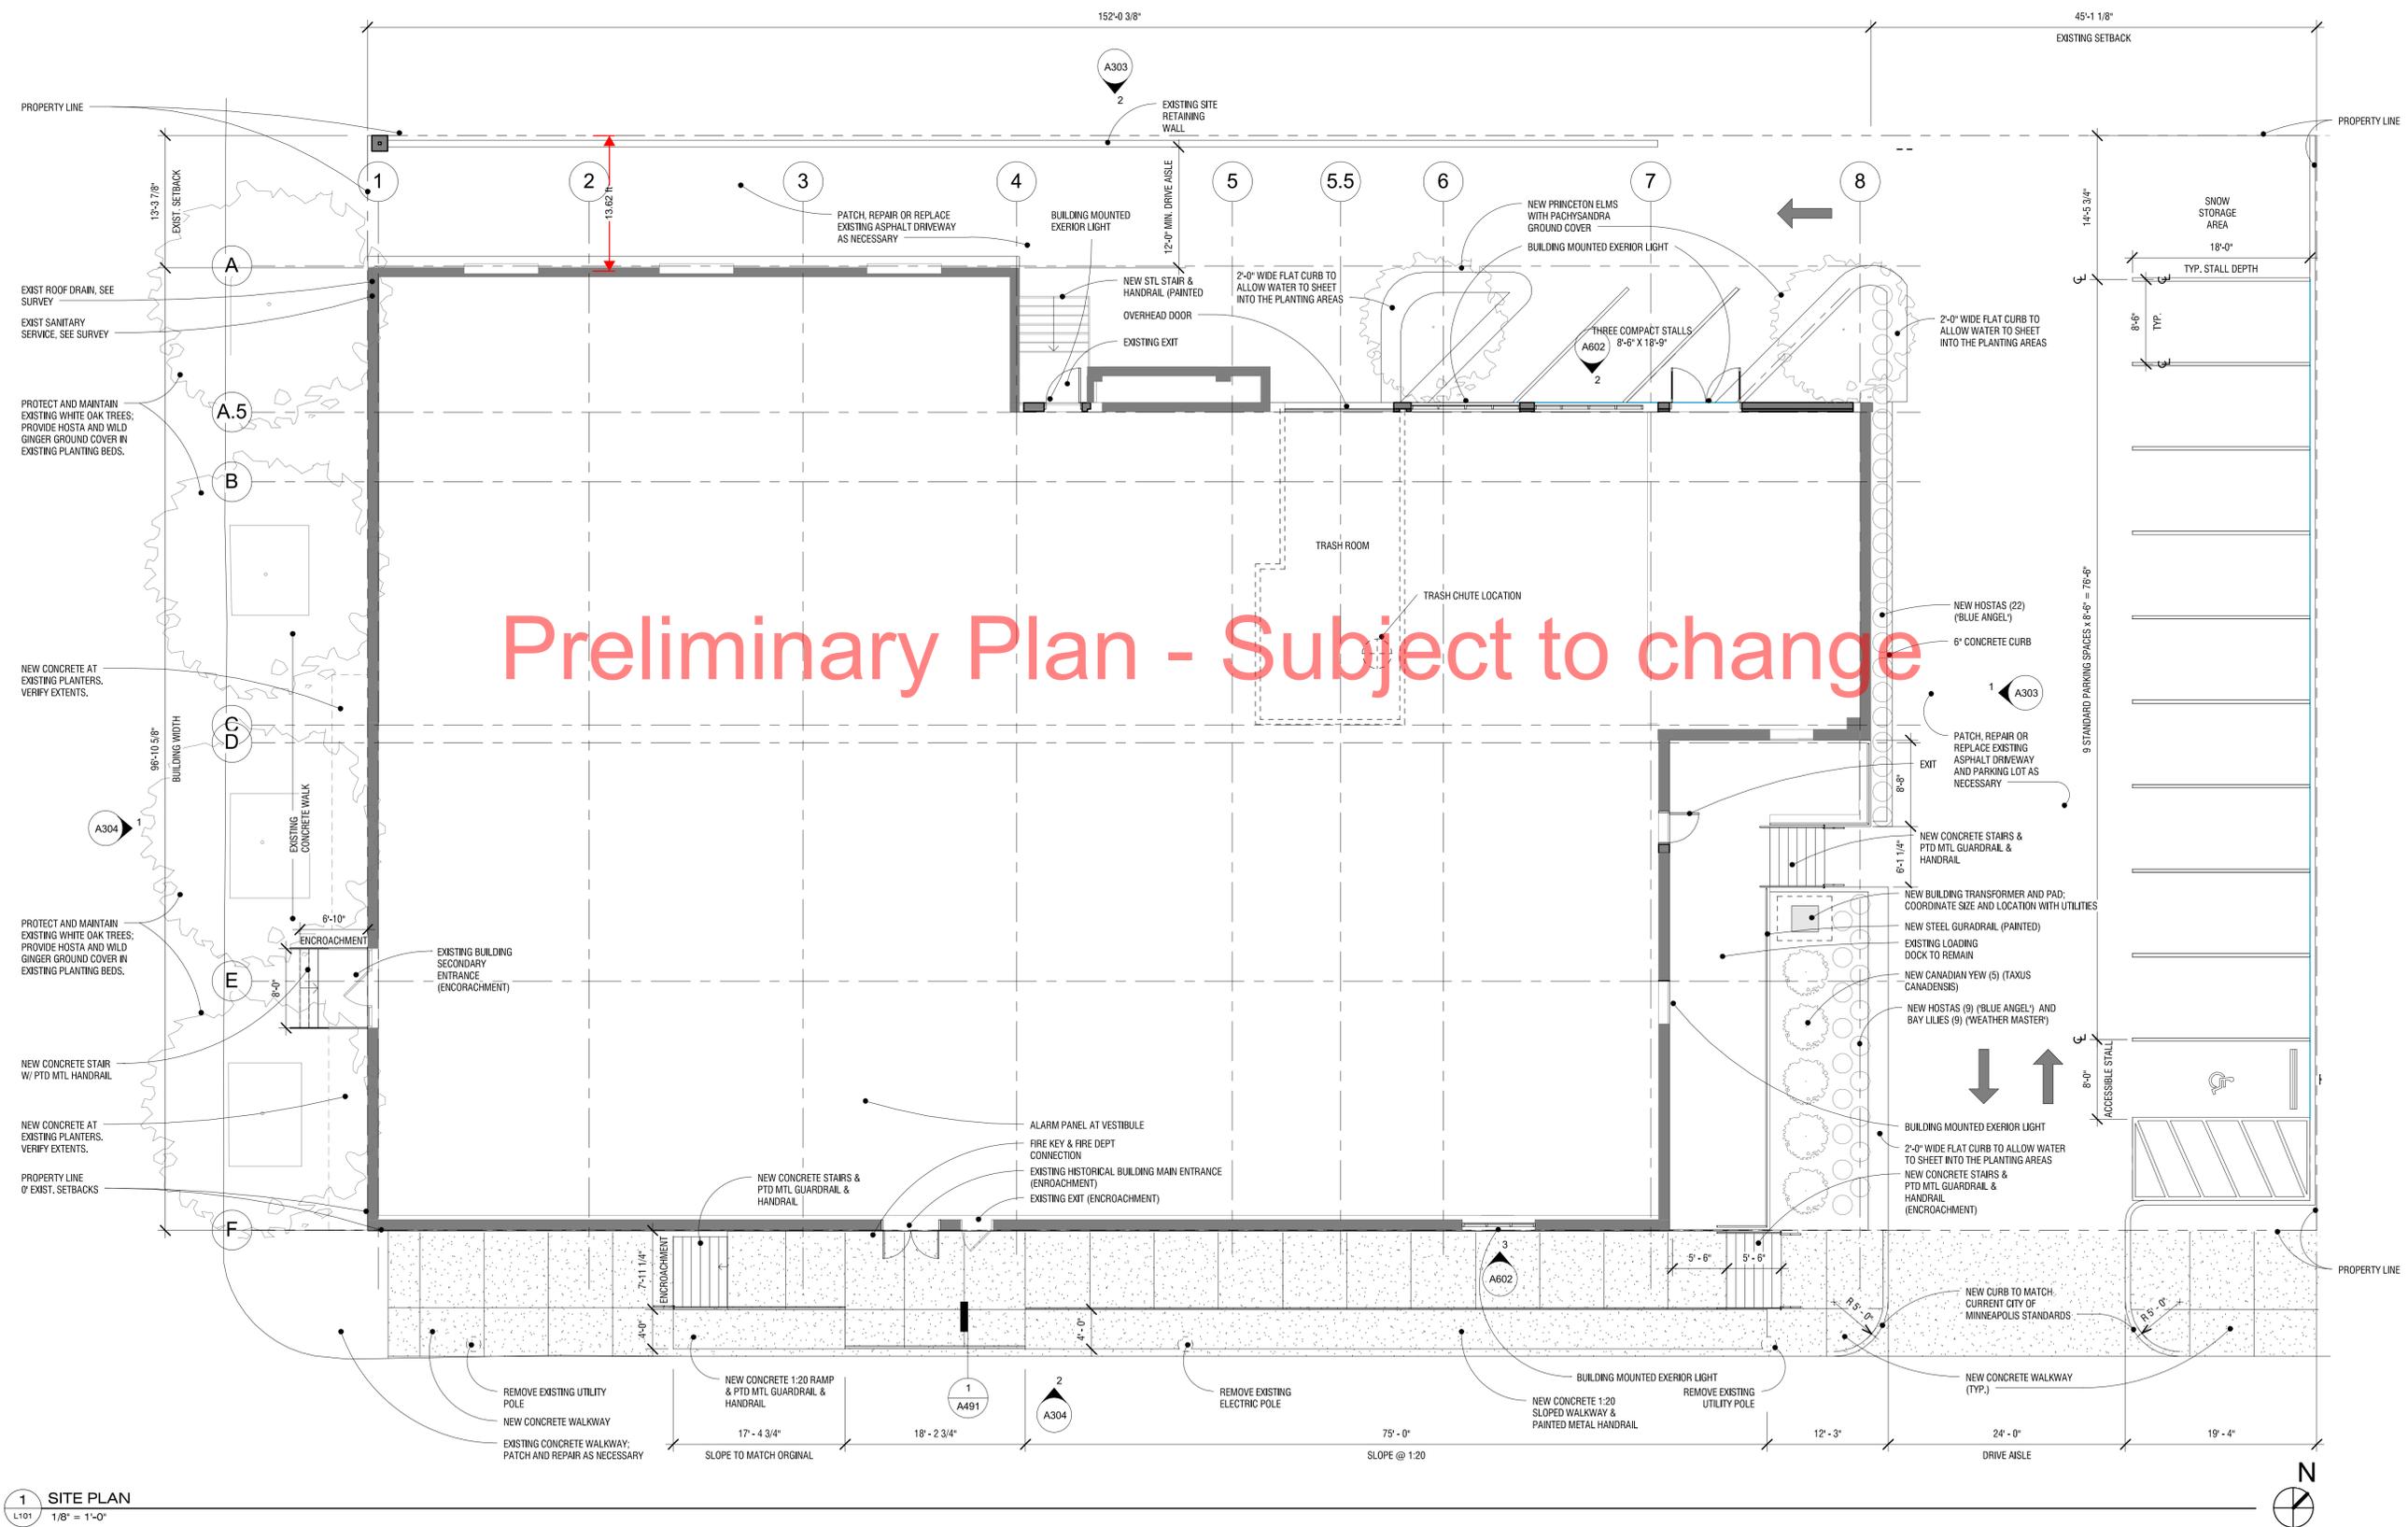

1 SITE PLAN
1/8" = 1'-0"

C:\Revit\Project Files\13-0010 A13\13-0010 A13.mxd
5/6/2013 10:57:11 AM