

Revisions		
No.	Date	Description

Date: \_\_\_\_\_

Comm. No.: \_\_\_\_\_

Drawn By: \_\_\_\_\_ Authc \_\_\_\_\_

Checked By: \_\_\_\_\_ Check \_\_\_\_\_

PIC/AIC: \_\_\_\_\_

Document Phase: \_\_\_\_\_

Project Title \_\_\_\_\_


Project Name \_\_\_\_\_

1 2nd Floor  
A102 1/4" = 1'-0"

1. MEASUREMENT CONSTRUCTED BASED ON INSIDE FACE OF WALL AND DO NOT INCLUDE WALL THICKNESS.
2. ALL WALL THICKNESS ARE ASSUMED
3. FIELD VERIFY ALL DIMENSIONS.
4. REGISTER LOCATIONS ARE APPROXIMATE. FIELD VERIFY.

Sheet Number

**A102**

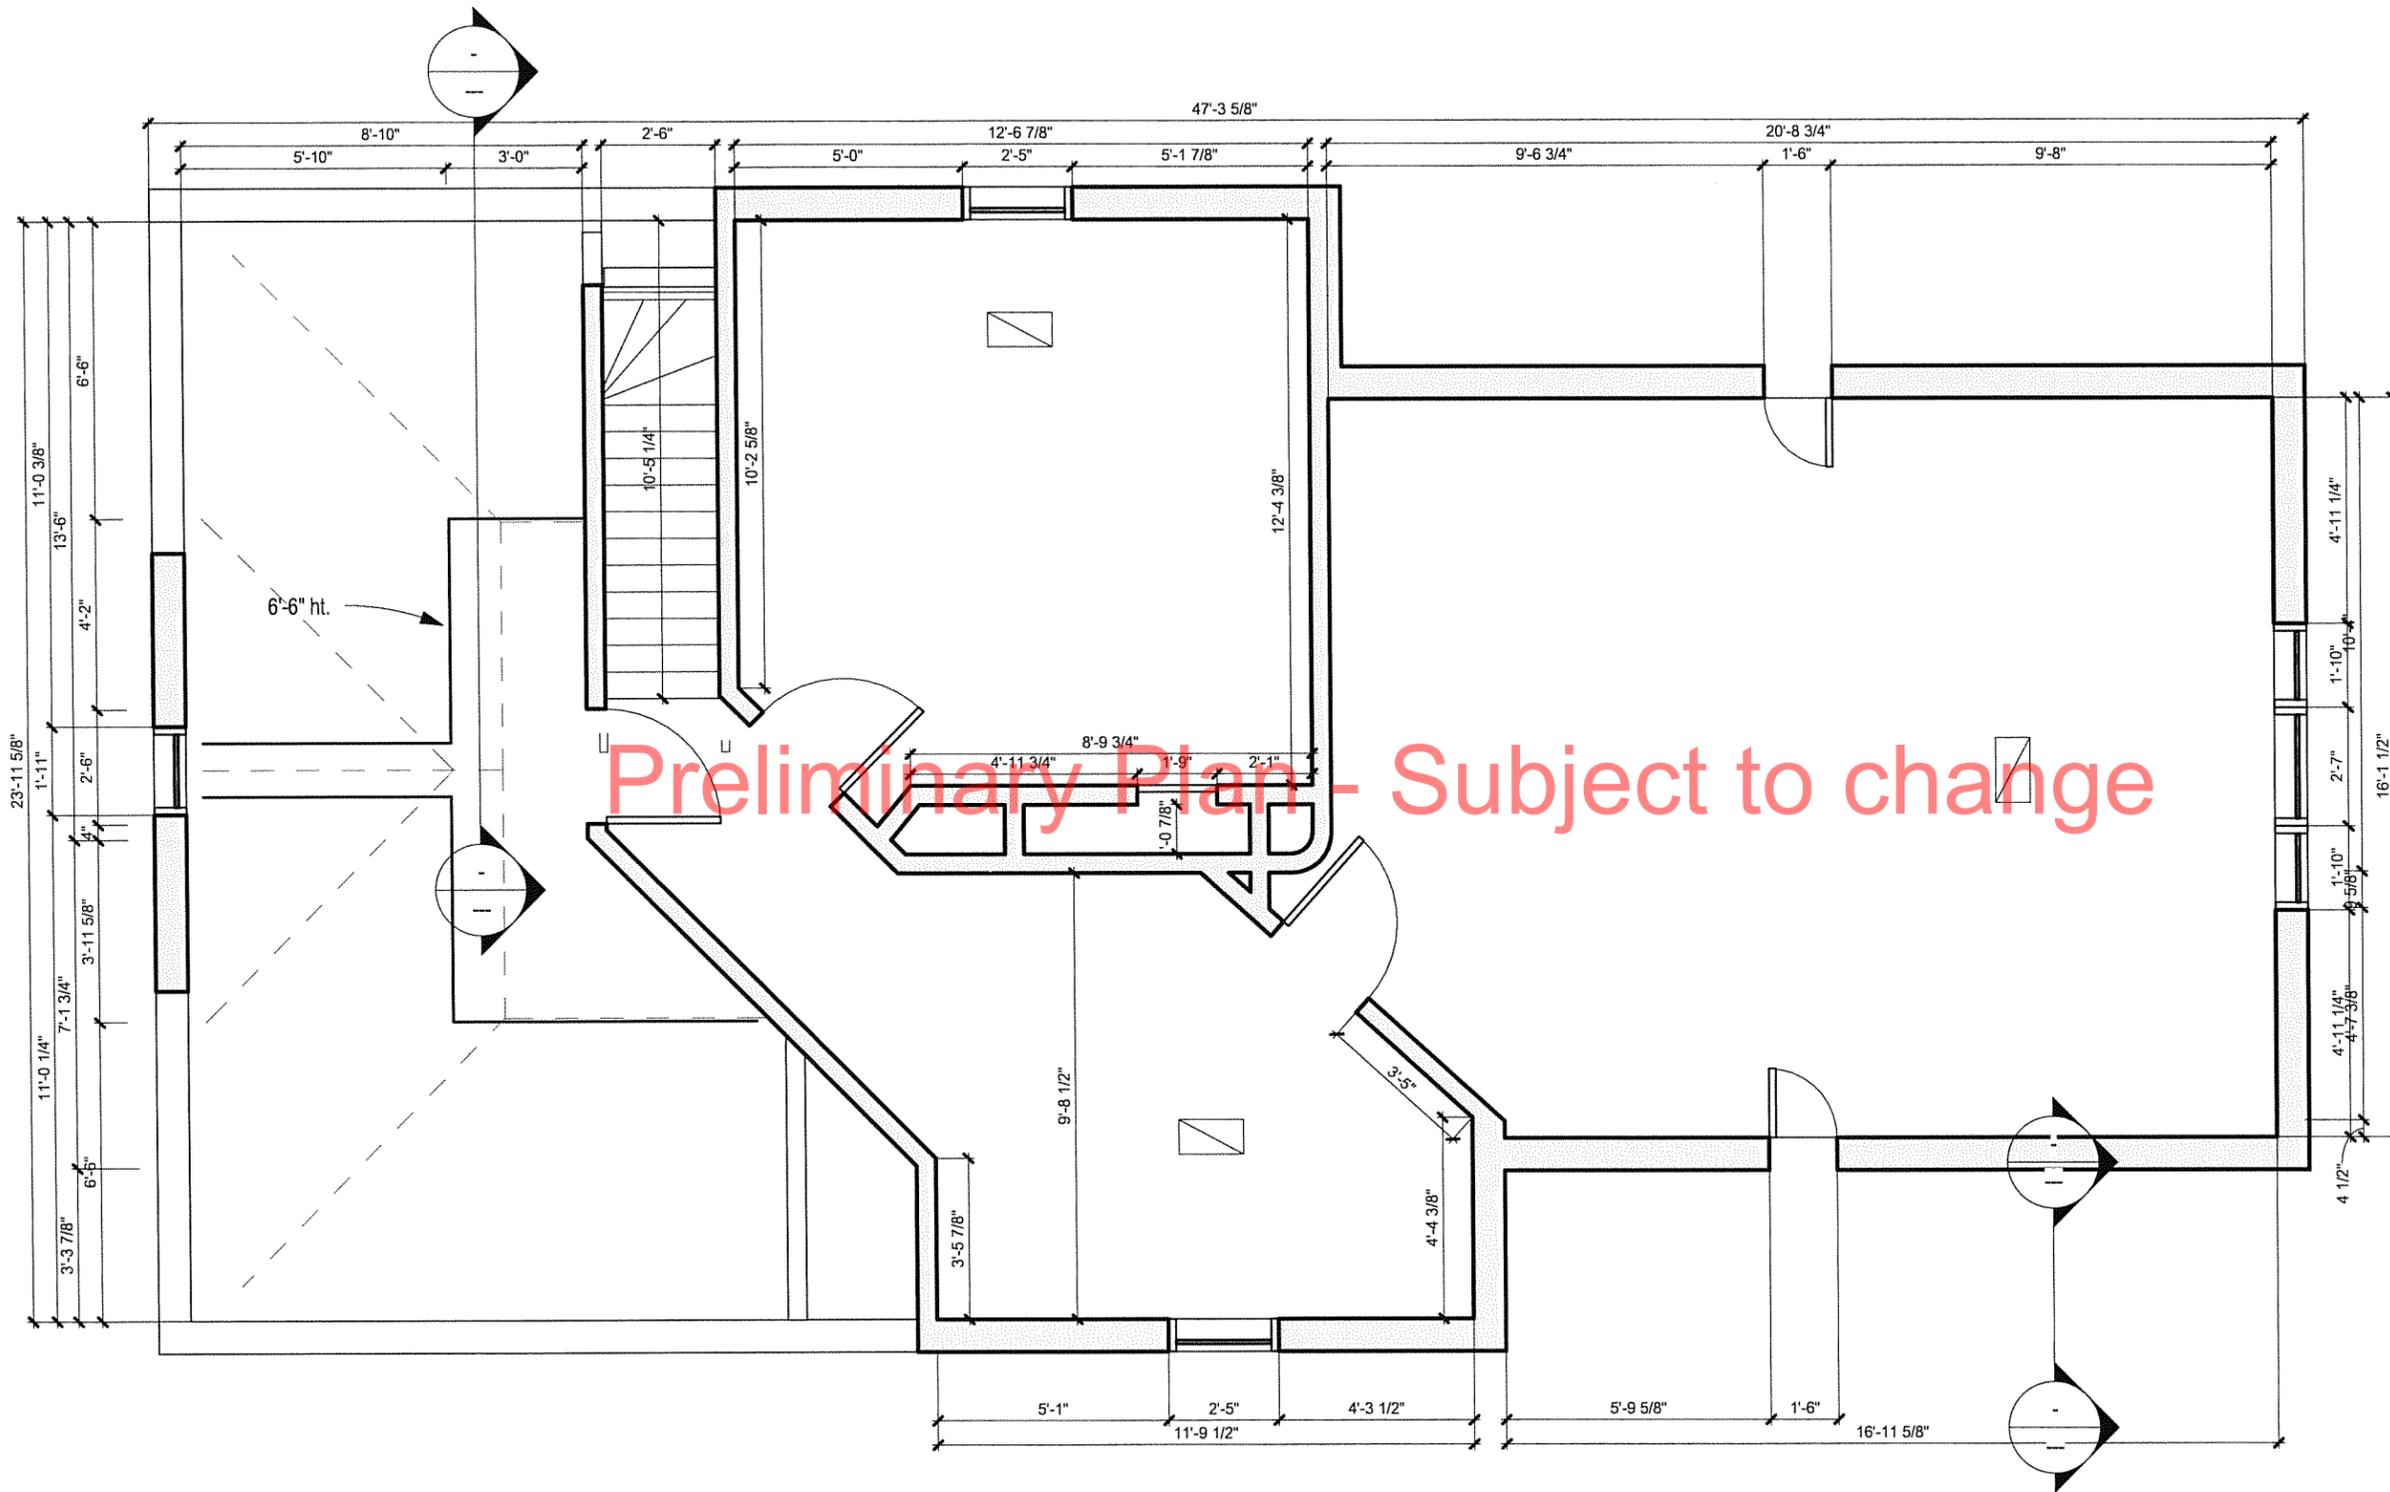

Revisions	No.	Date	Description

Date: \_\_\_\_\_

Comm. No.: \_\_\_\_\_

Drawn By: \_\_\_\_\_ Auth: \_\_\_\_\_

Checked By: \_\_\_\_\_ Check: \_\_\_\_\_

PIC/AIC: \_\_\_\_\_

Document Phase: \_\_\_\_\_

Project Title \_\_\_\_\_


Project Name \_\_\_\_\_

1 3rd Floor  
A103 1/4" = 1'-0"

1. MEASUREMENT CONSTRUCTED BASED ON INSIDE FACE OF WALL AND DO NOT INCLUDE WALL THICKNESS.
2. ALL WALL THICKNESS ARE ASSUMED
3. FIELD VERIFY ALL DIMENSIONS.
4. REGISTER LOCATIONS ARE APPROXIMATE. FIELD VERIFY.

Sheet Number

**A103**

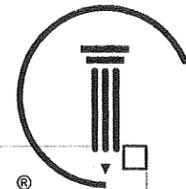

**CUNNINGHAM GROUP**

Cunningham Group Architecture, Inc.

St. Anthony Main  
201 Main St. SE  
Suite 325  
Minneapolis, MN  
55414

Tel: 612 379 3400  
Fax: 612 379 4400

www.cunningham.com

Revisions  
No. Date Description

Date:

Comm. No.:

Drawn By: Author


Checked By: Checker

PIC/AIC:

Document Phase:

Project Title

Project Name

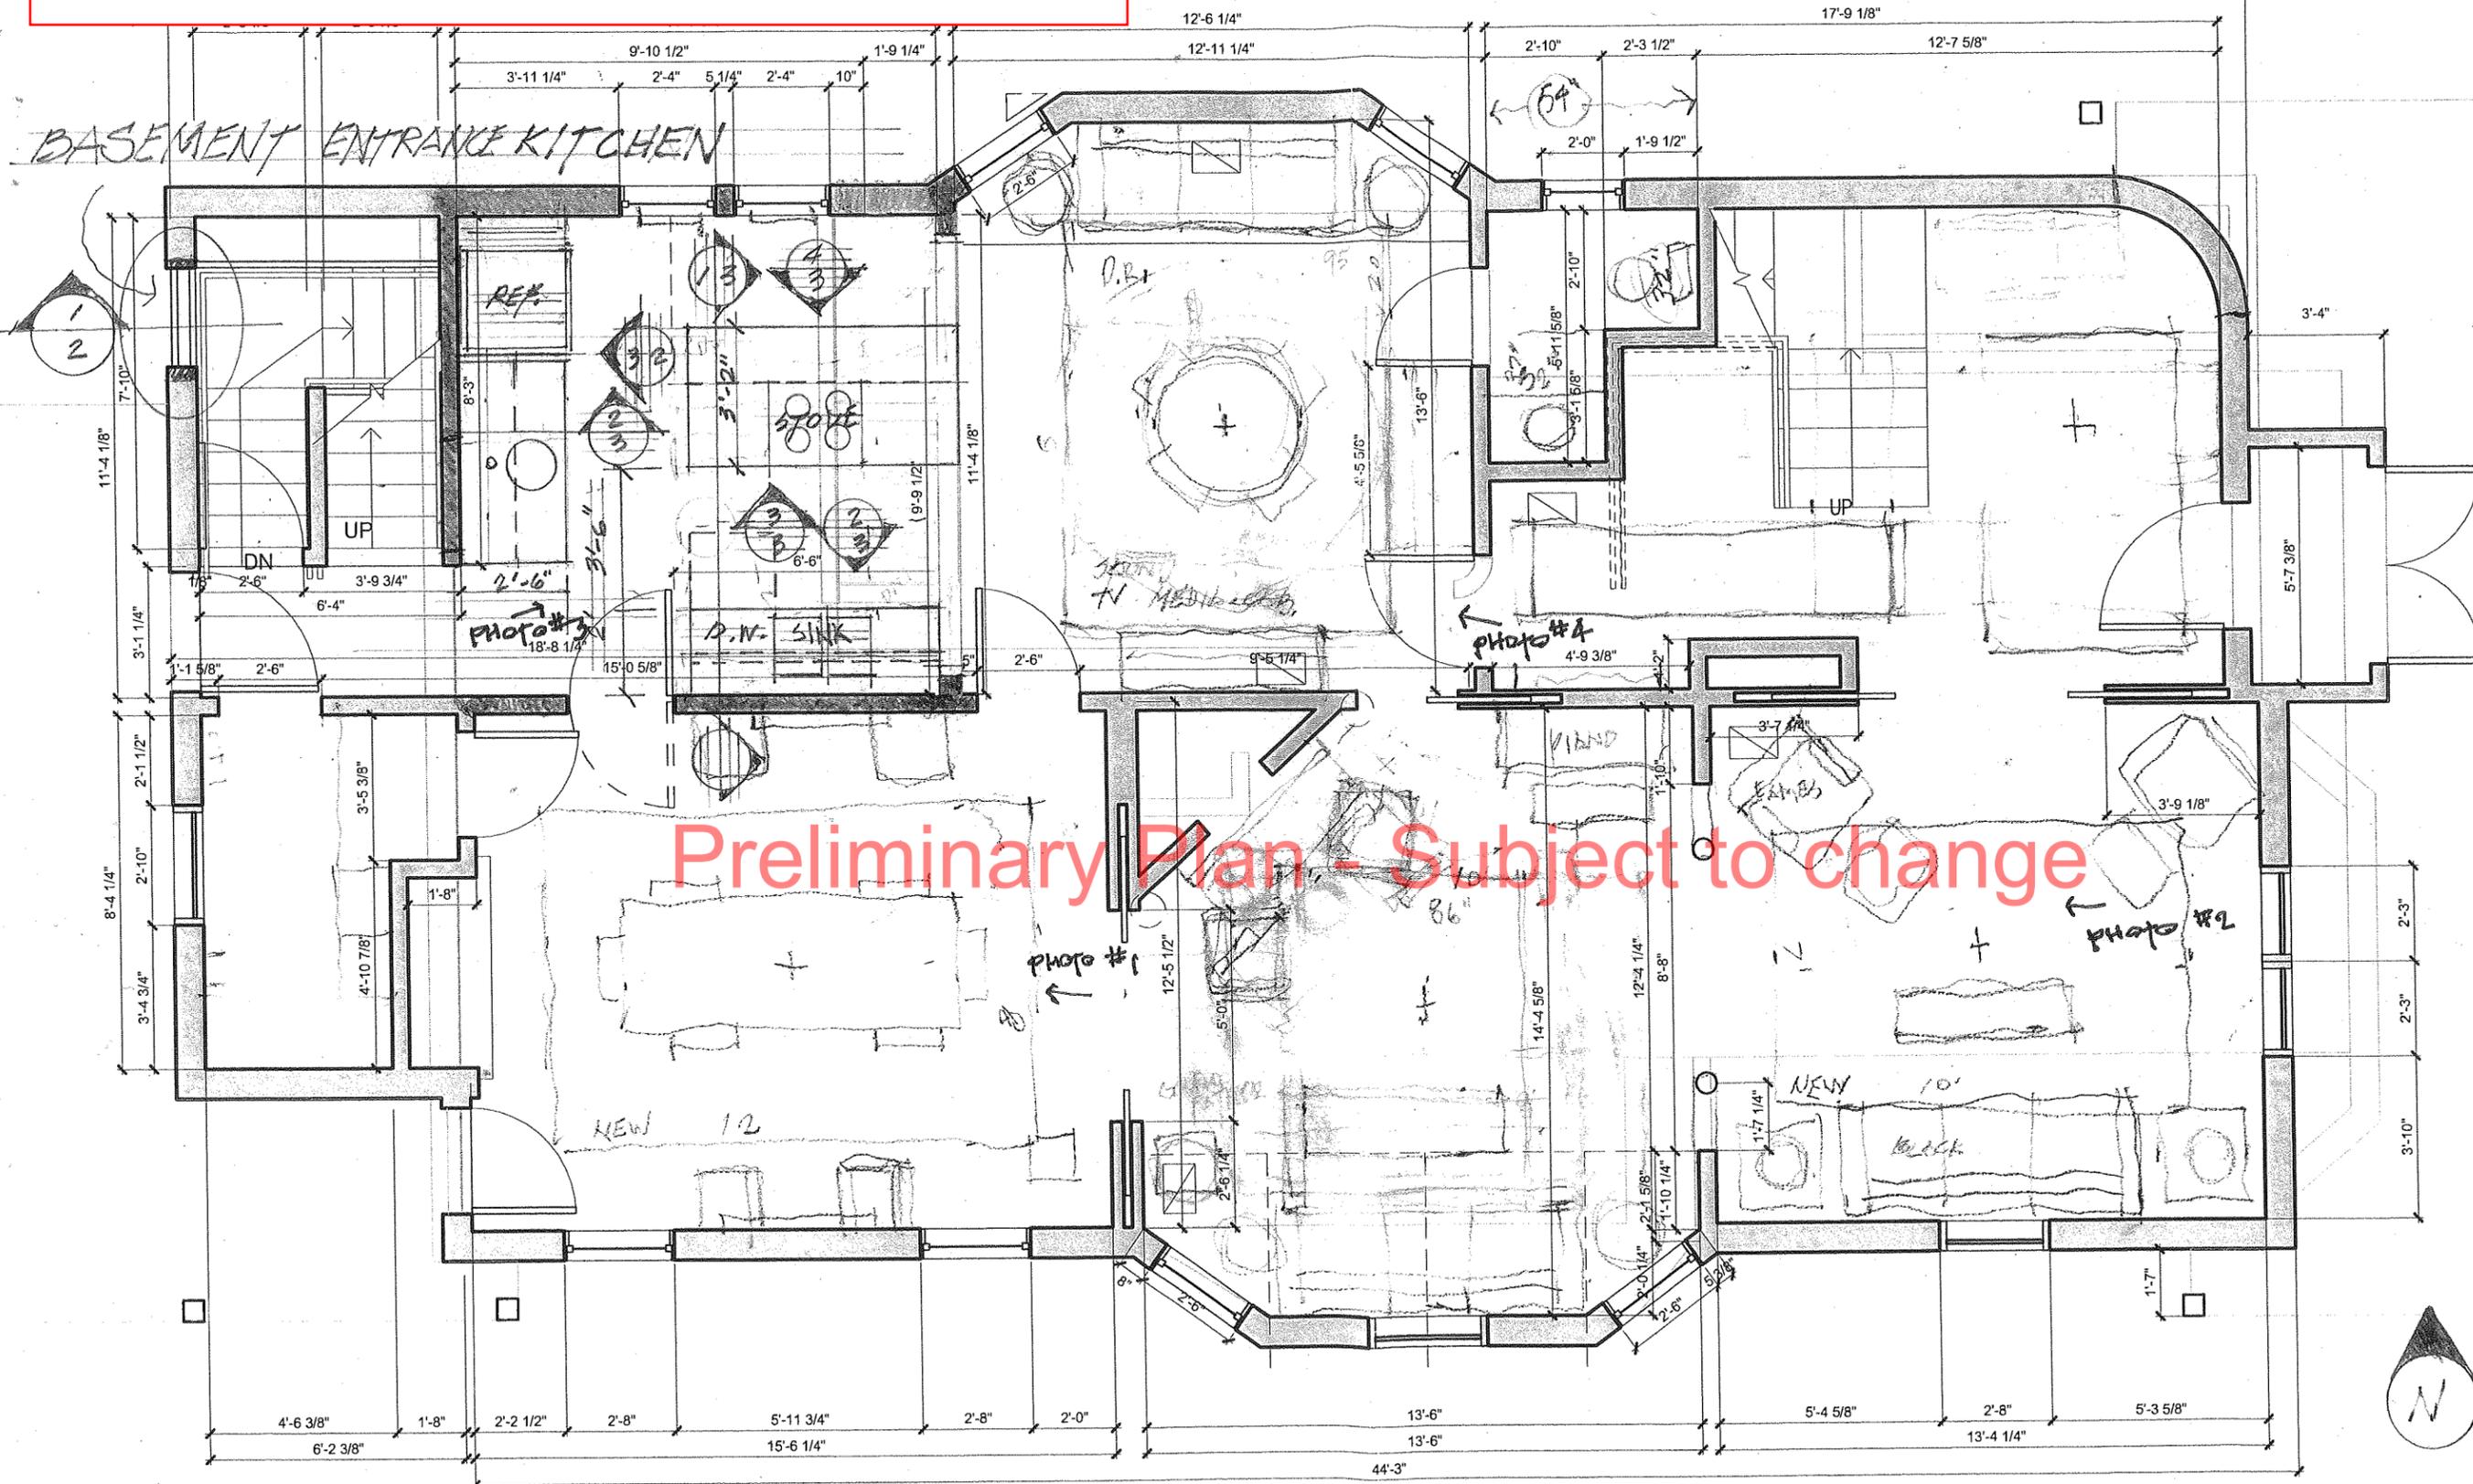

Preliminary Plan - Subject to change

KITCHEN 1/4" = 1'-0"

1 1st Floor  
A101 1/4" = 1'-0"

1. MEASUREMENT CONSTRUCTED BASED ON INSIDE FACE OF WALL AND DO NOT INCLUDE WALL THICKNESS.
2. ALL WALL THICKNESS ARE ASSUMED
3. FIELD VERIFY ALL DIMENSIONS.
4. REGISTER LOCATIONS ARE APPROXIMATE. FIELD VERIFY.

Number



CUNNINGHAM GROUP


Cunningham Group Architecture, Inc.

St. Anthony Main  
201 Main St. SE  
Suite 325  
Minneapolis, MN  
55414

Tel: 612 379 3400  
Fax: 612 379 4400

www.cunningham.com

Revisions		
No.	Date	Description

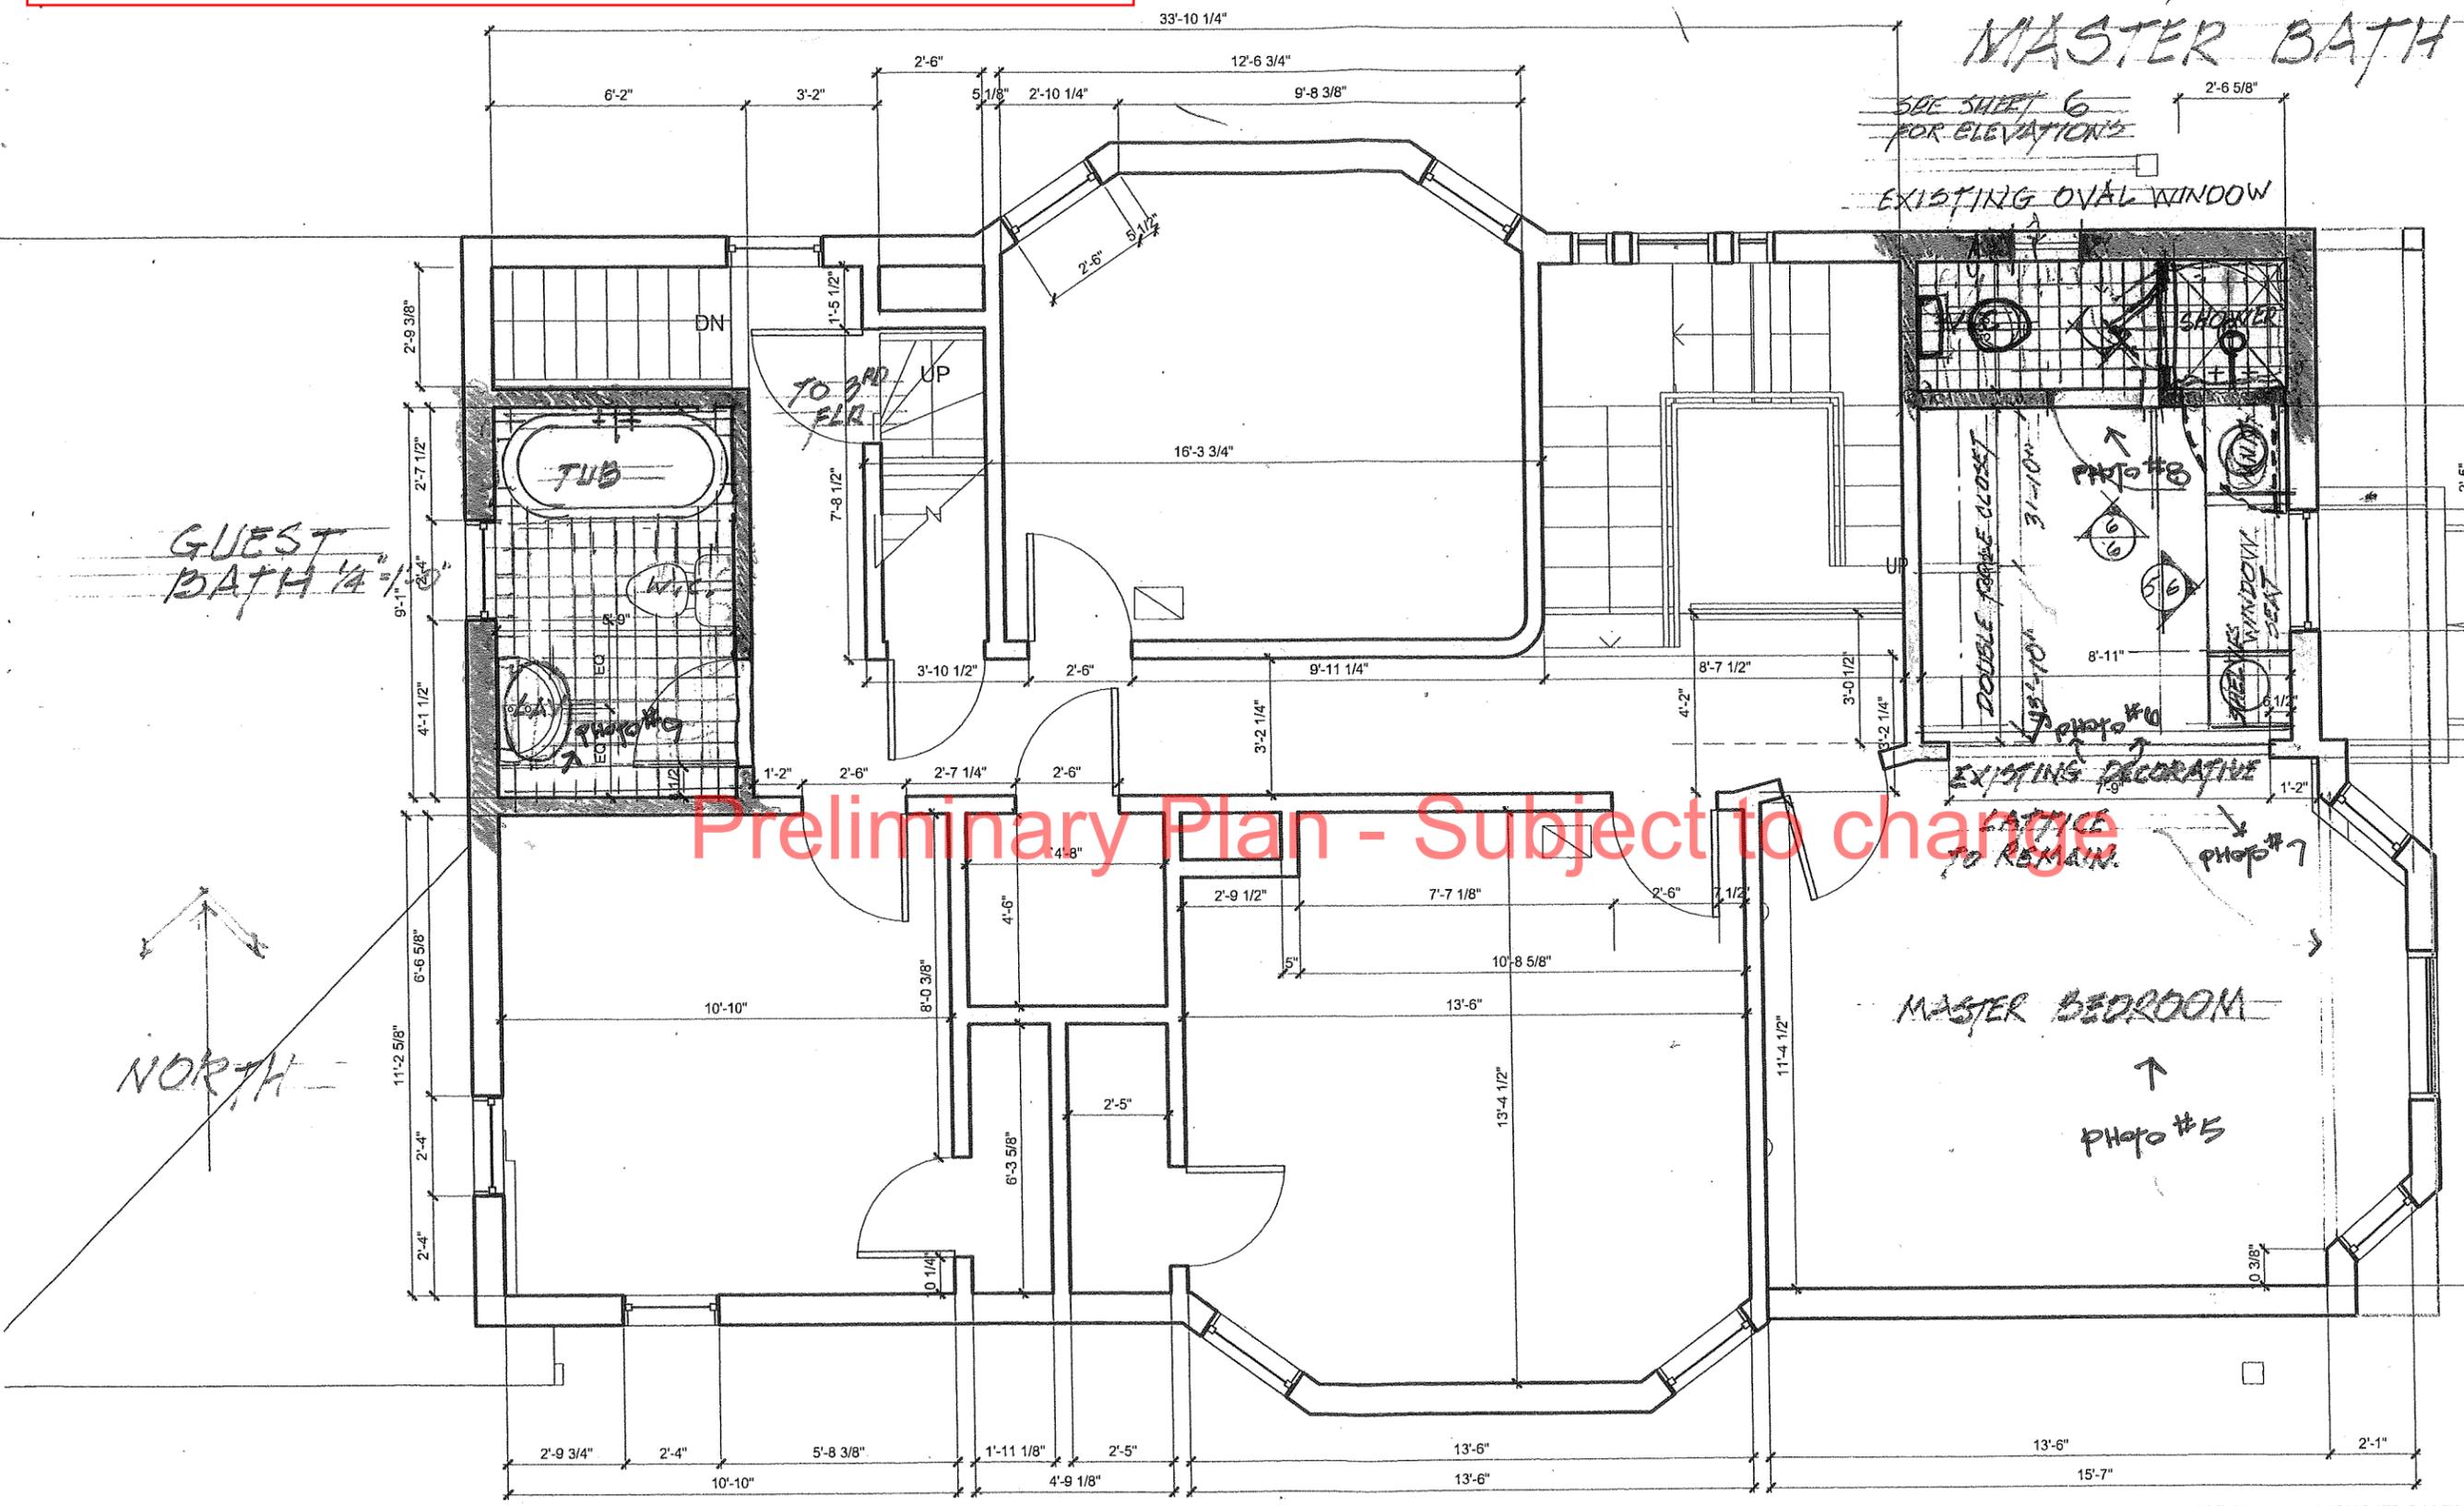


Preliminary Plan - Subject to change




1. MEASUREMENT CONSTRUCTED BASED ON INSIDE FACE OF WALL AND DO NOT INCLUDE WALL THICKNESS.
2. ALL WALL THICKNESS ARE ASSUMED
3. FIELD VERIFY ALL DIMENSIONS.
4. REGISTER LOCATIONS ARE APPROXIMATE. FIELD VERIFY.

1 2nd Floor  
A201 1/4" = 1'-0"

GUEST BATH & MASTER BATH 1/4" = 1'-0"

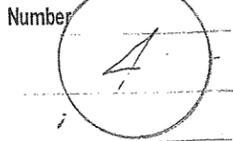

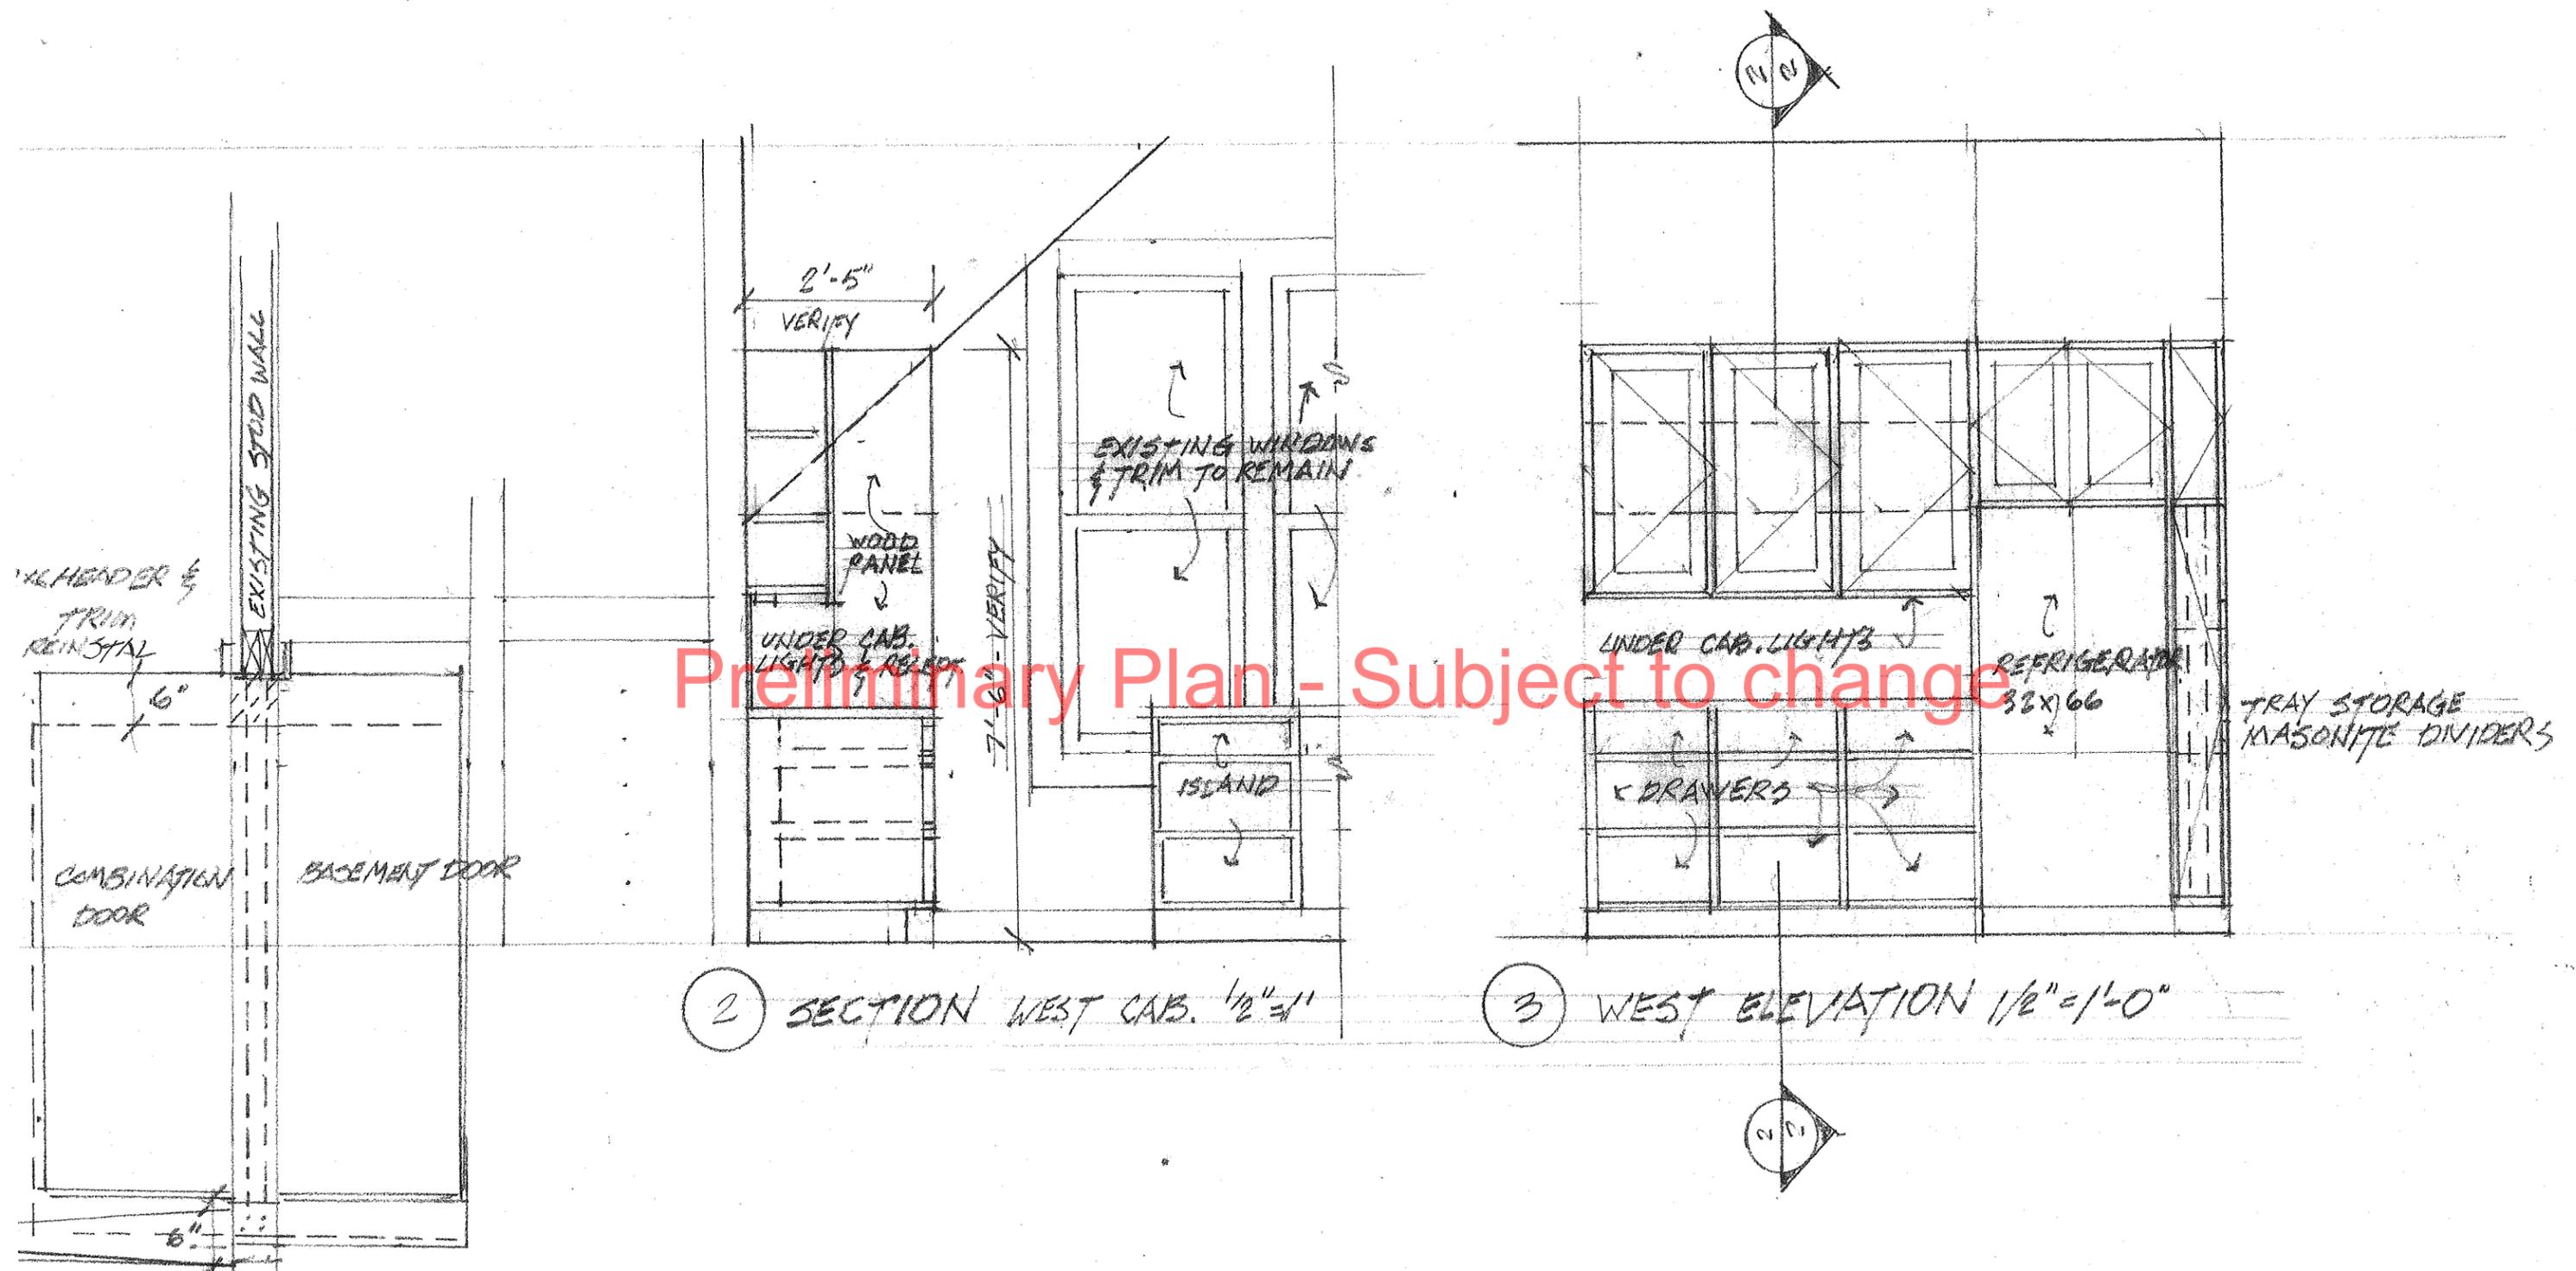

Preliminary Plan - Subject to change


2 SECTION WEST CAB. 1/2" = 1'

3 WEST ELEVATION 1/2" = 1'-0"


1 SECTION BASEMENT DOOR. 1/2" = 1'

REMOVE EXISTING HEADER REIN STALL 6" HIGHER


SEPTEMBER 3RD, 2019  
 KITCHEN  
 3116 3RD AV. S.

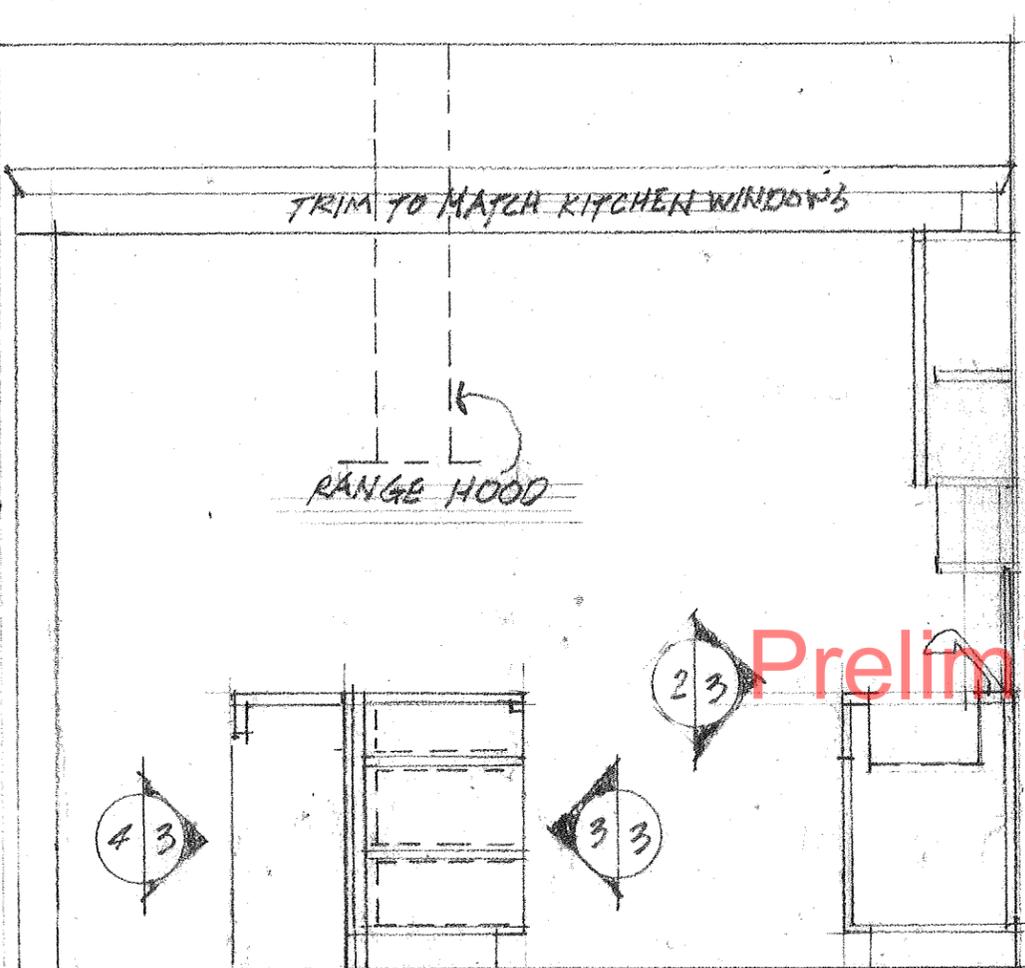


1 SECTION thru ISLAND & SINK 1/2"=1'

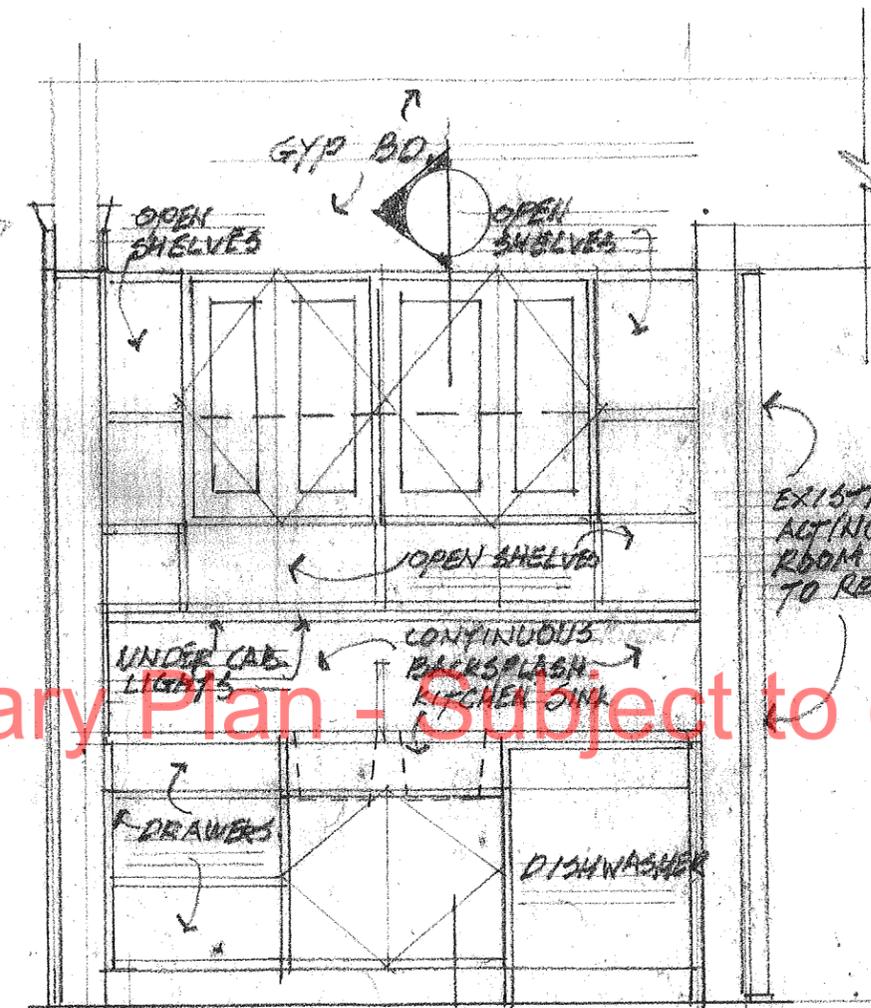

2 ELEVATION KITCHEN SINK 1/2"=1'

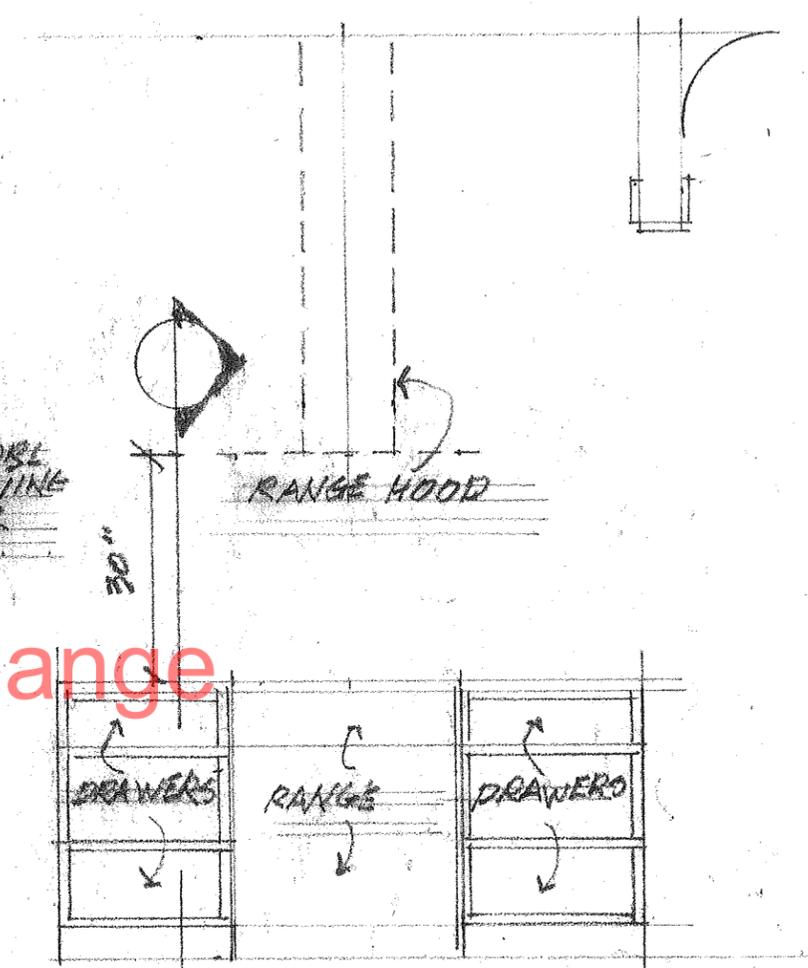

3 COOKING ISLAND 1/2"=1'

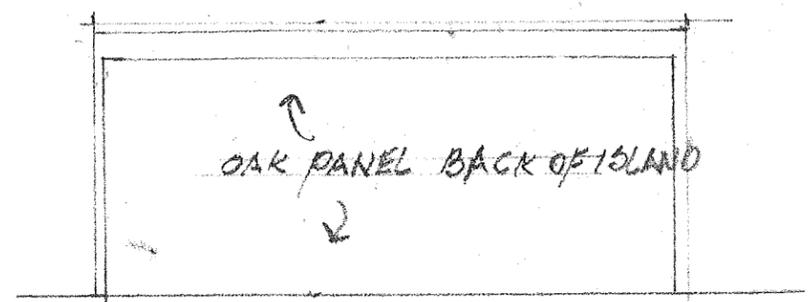


4 ELEVATION EATING COUNTER 1/2"=1'

Preliminary Plan - Subject to change

KITCHEN  
3116 3RD AV. S.

SEPTEMBER 3, 2013


3

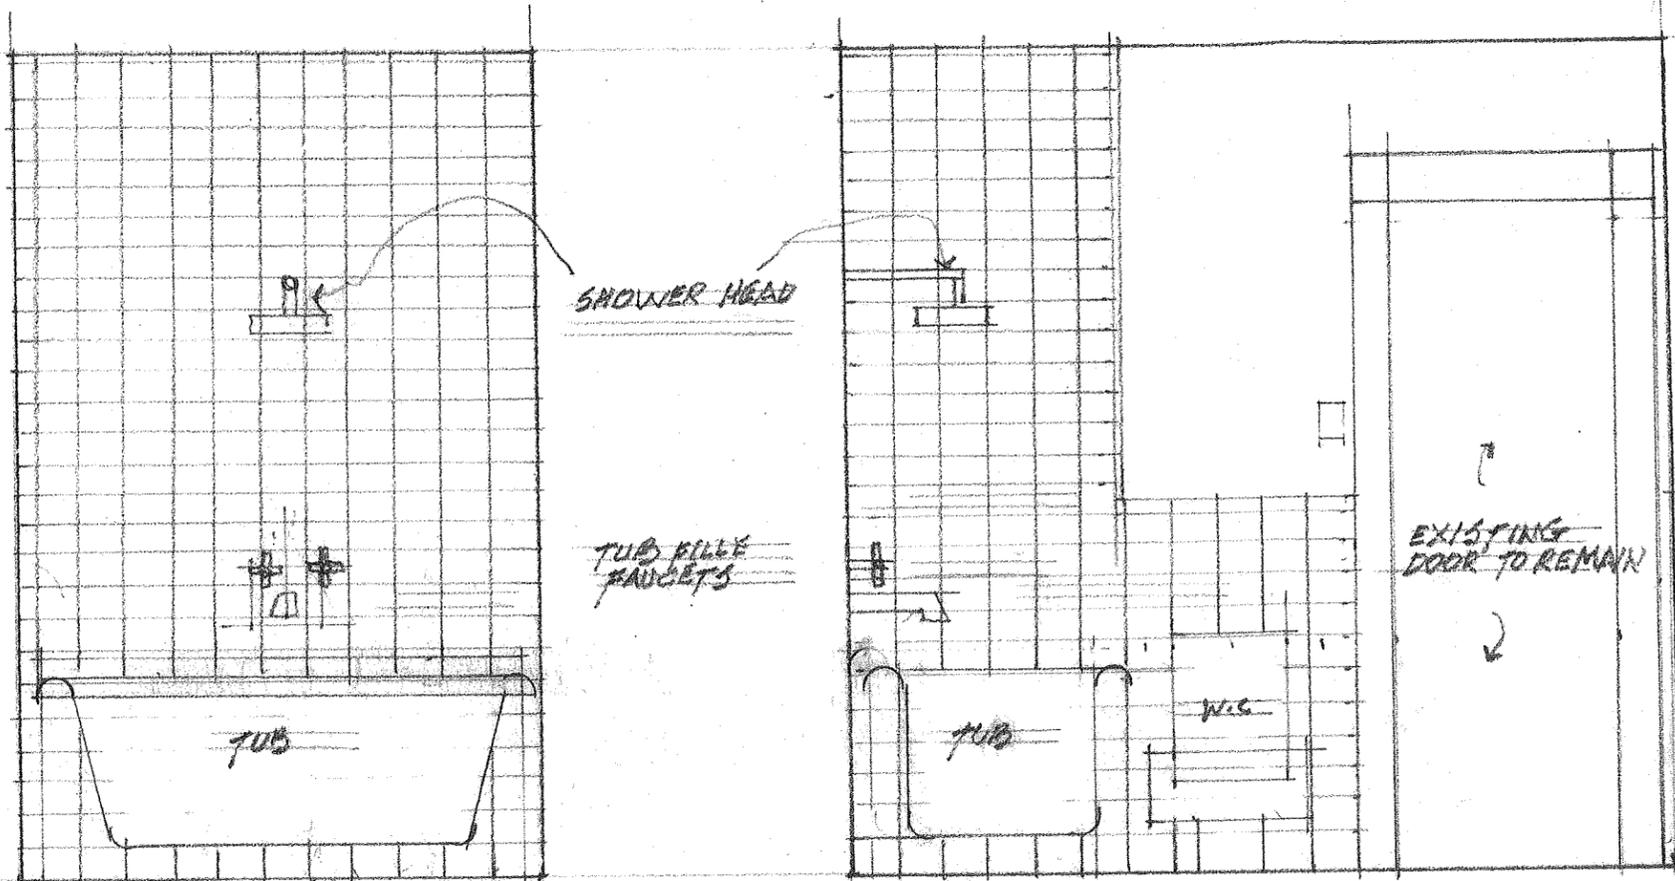


1 NORTH ELEVATION

2 EAST ELEVATION

Preliminary Plan - Subject to change

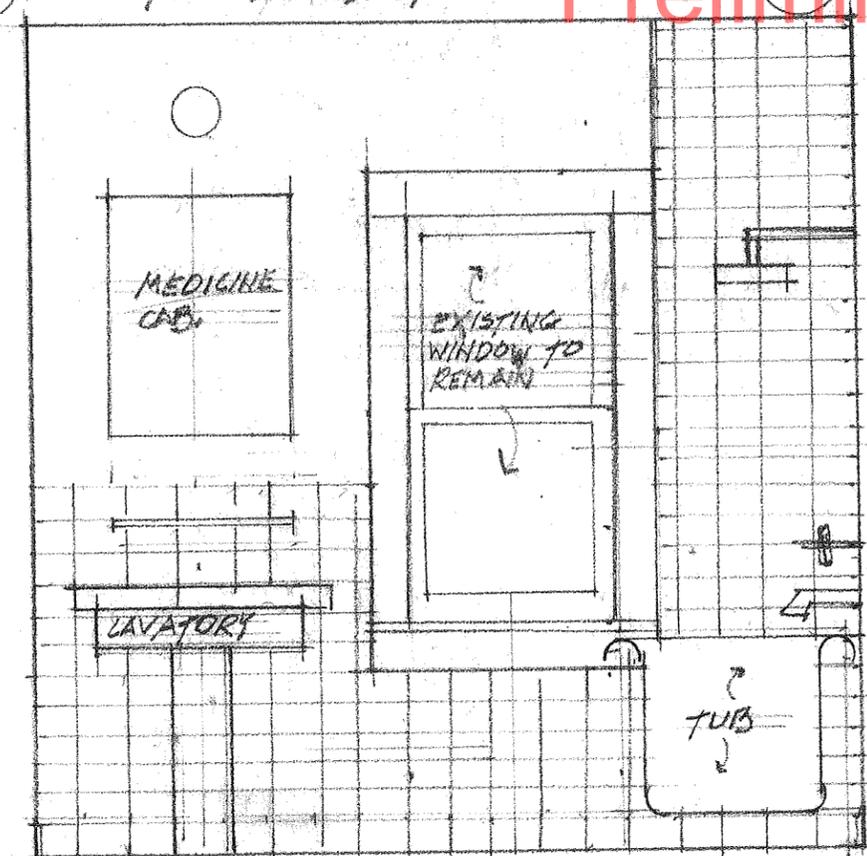


3 WEST ELEVATION

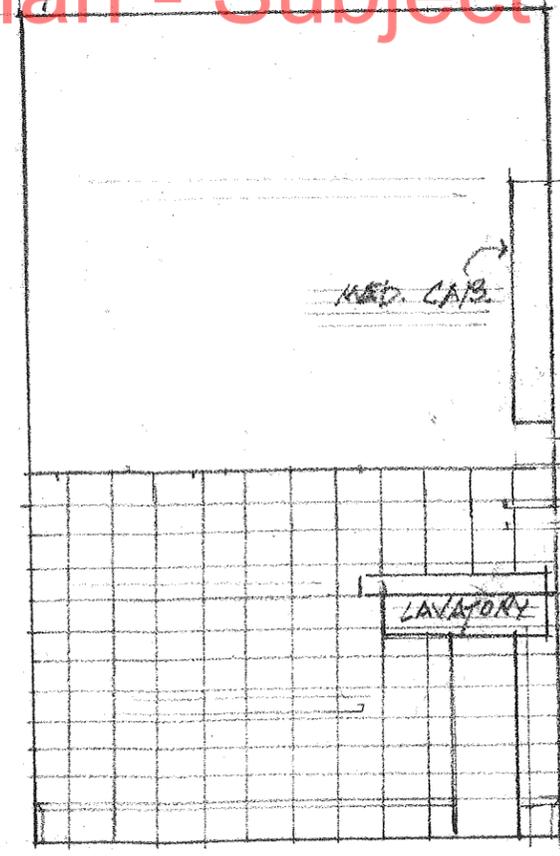

4 SOUTH ELEVATION


SEPTEMBER 3, 2013

GUEST BATHROOM  
3116 3rd Av. S., Mo'is

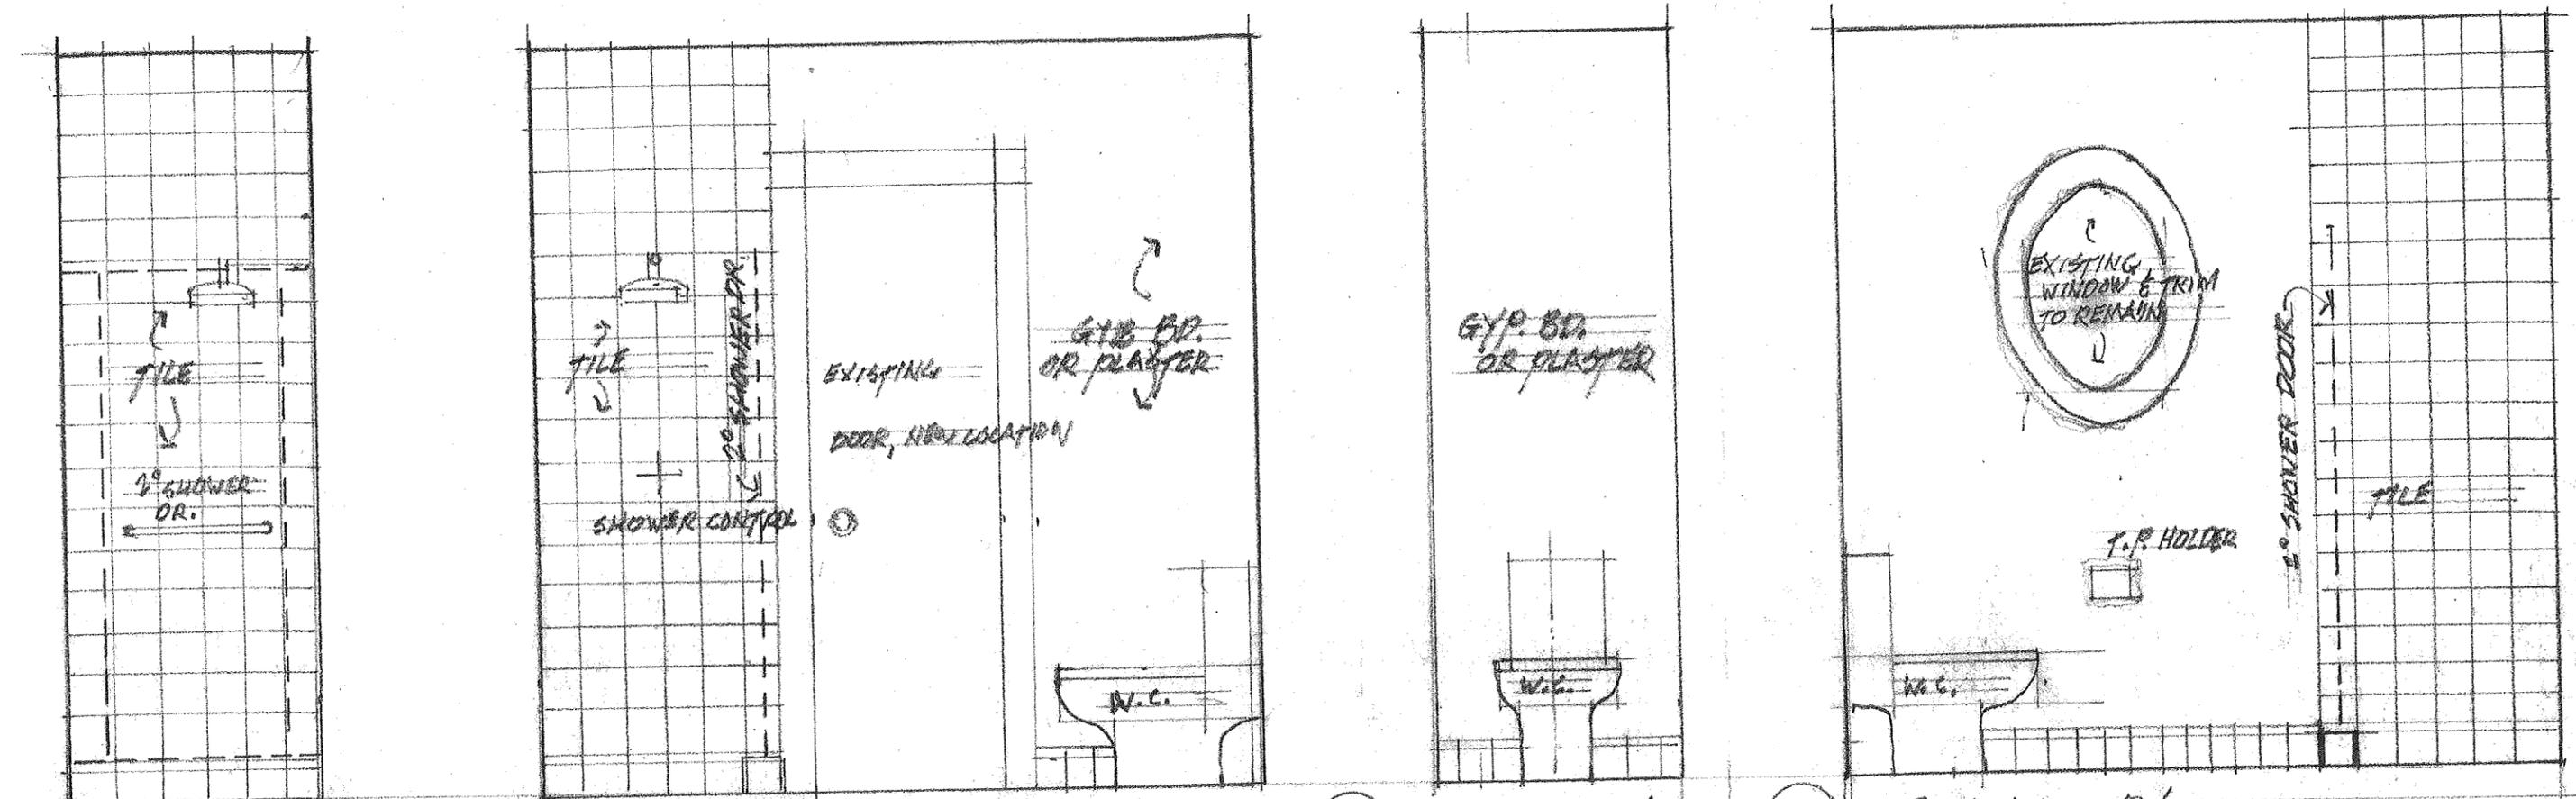

1 EAST-SHOWER/WC      2 SOUTH SHOWER/WC      3 WEST SHOWER/WC      4 NORTH SHOWER/WC

Preliminary Plan - Subject to change

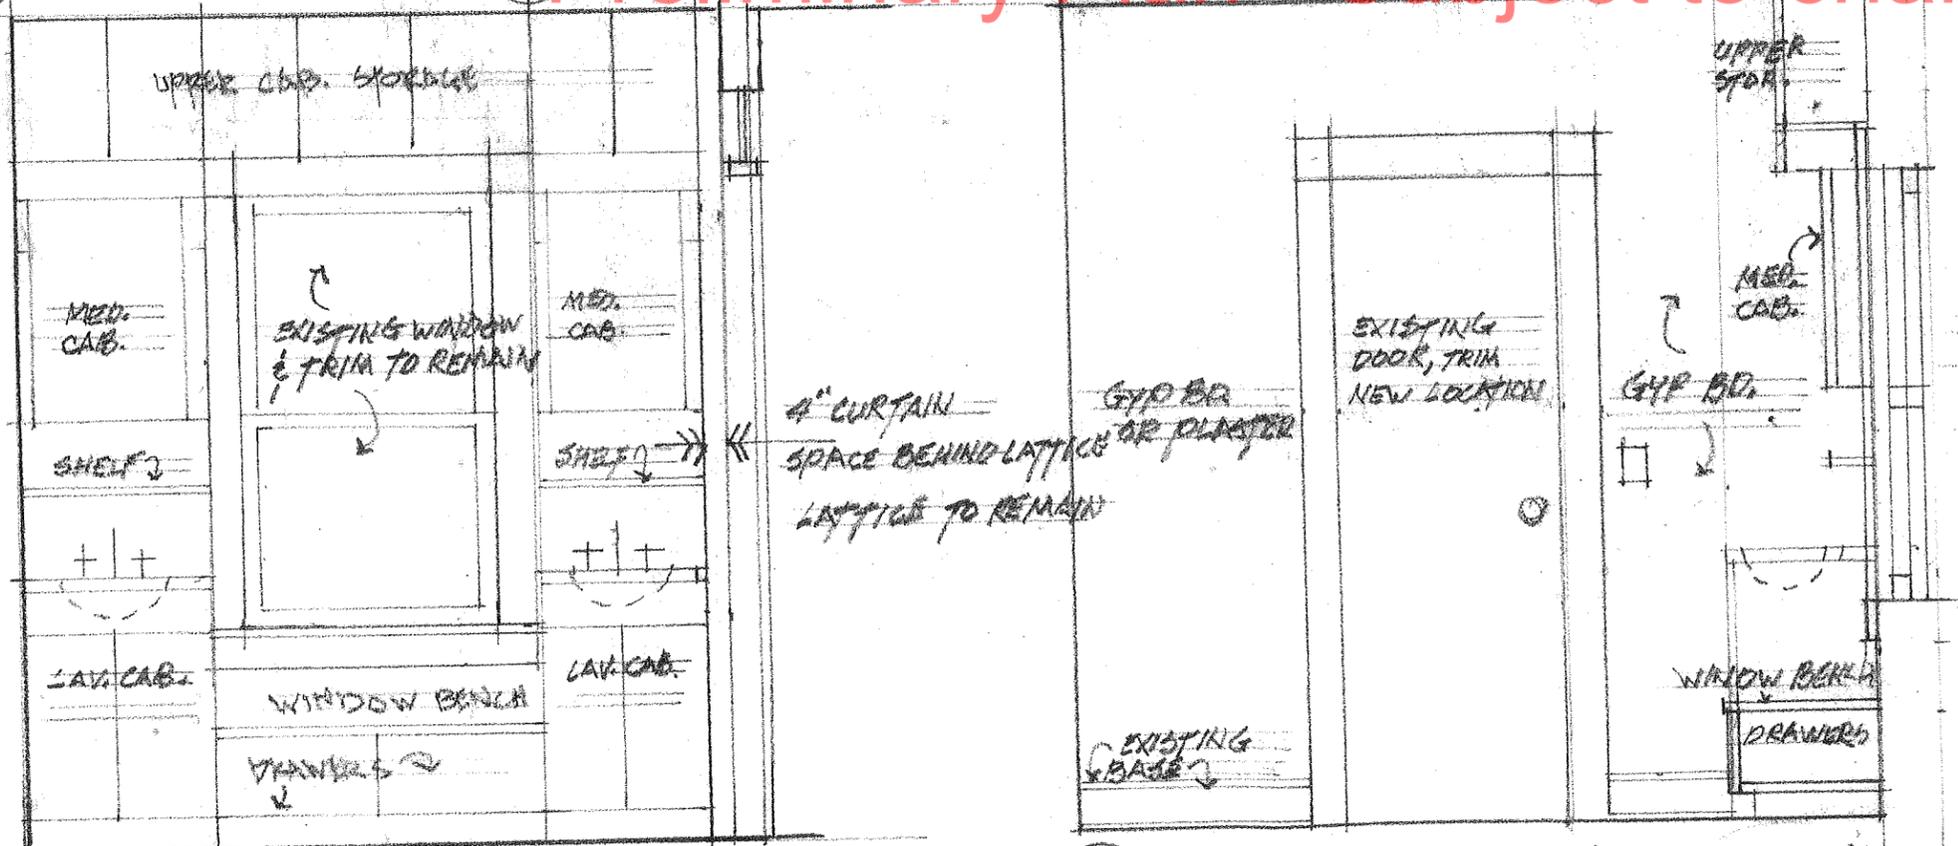

5 DRESSING EAST ELEVATION

6 DRESSING NORTH ELEVATION

MASTER BATH & DRESSING  
 3116 3rd Av. S. Mpls.  
 AUGUST 29, 2013