



420 NORTH FIFTH STREET
SUITE 516
MINNEAPOLIS MN 55401

t 612 344 2030
www.studio2030.com

CLIENT:

Kim Bartmann

PROJECT TITLE:

PAT'S TAP

3510 NICOLLET AVENUE S.
MINNEAPOLIS, MN 55408

No.	Description	Date
1	FOR HEALTH REVIEW	10/20/2010
2	BASEMENT STAIR REVISION	11/11/2010
3	FOR PERMIT & CONST.	12/21/2010
4	RESUBMIT FOR PERMIT & CONST.	01/06/2011
5	REVISED BACK DOOR + TOILET 106	02/02/2011
6	PATIO REVISED	4/15/2011

I hereby certify that this plan, specification, or report was prepared by me or under my direct supervision and that I am a duly Licensed Architect under the laws of the State of Minnesota.


Print Name: DAVID LOEHR

Signature: _____

Date: 12-21-2010 License # 43638

Sheet Issue Date **09/22/2010**
Project # **10011.00**
In Charge **RSL**
Drawn By **MH**
Checked By **RSL**

SHEET TITLE:

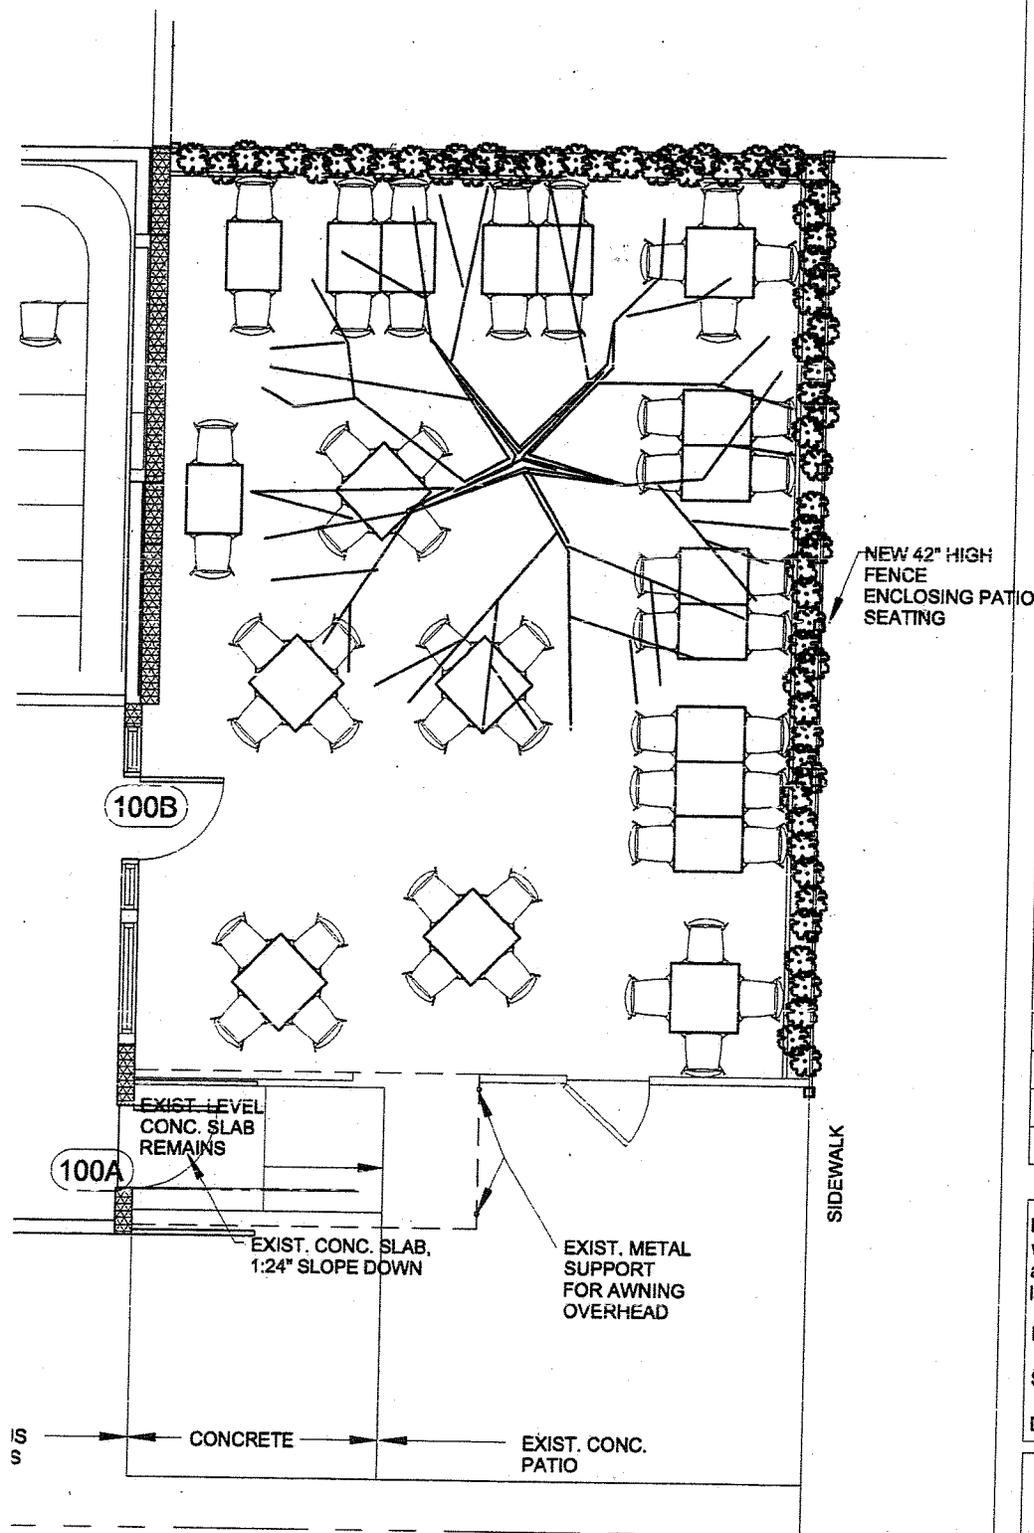

SEATING COUNT

SEATS: 2