


Approved  
 BY JAR for B.S  
 12-5-12

Tables - Chairs to be  
 within 4 feet of the  
 edge of the building.  
 Ropes + Stanchions @  
 4' boundary where  
 applicable.

600 SF  
 CAFE -  
 28 SEATS

BEAR CHEESE  
 SIDEWALK CAFE -  
 730 WASHINGTON AVE.  
 MINNEAPOLIS, MN 55401  
 OWNER: BRENT  
 FREDERICK 612-387-1613

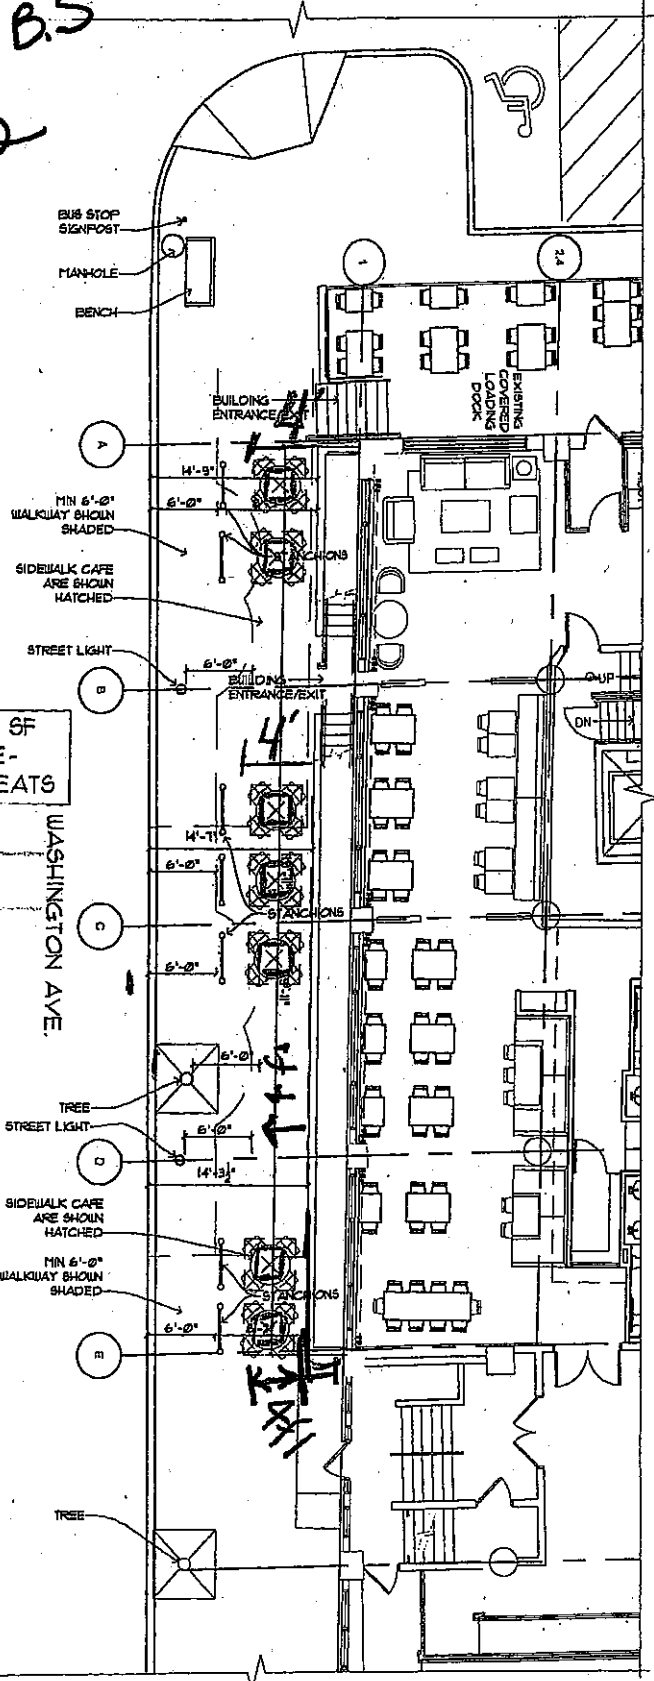

1 SIDEWALK CAFE PLAN  
 A1.1 1/16" = 1'-0"

**esg** elness swenson graham architects inc  
 500 washington avenue south  
 minneapolis minnesota 55415  
 tel. 612.339.5508  
 fax. 612.339.5382  
 www.esgarch.com

212708 Project Number	HW Drawn By
10/29/12 Date	HW Checked By

**BEAR CHEESE RESTAURANT  
 SIDEWALK CAFE**  
 730 Washington Ave.  
 Minneapolis, MN 55401

**ASK  
 # 18**