

CITY OF MINNEAPOLIS PROJECT NO. SP 141-090-038
BRIDGE NO. 9 OVER MISSISSIPPI RIVER AND WEST RIVER PARKWAY




Plotted by: dan.streeter
Plotted on: 8/5/2013 at 9:13:18 AM
File path: \\SBS\Public\projects\1036-1-Mpls No. 9\2 - production\c - work\Exhibit\Bridge No 9 Site Location.dgn



Olson & Nesvold Engineers, P.S.C.
7825 Washington Ave. S., Suite 100
Bloomington, MN 55439-2431

TOWNSHIP 29N
RANGE 24W
SECTION 24

SITE LOCATION
SCOPE CHANGE
BRIDGE NO. 9 PEDESTRIAN BRIDGE
MINNEAPOLIS, MINNESOTA

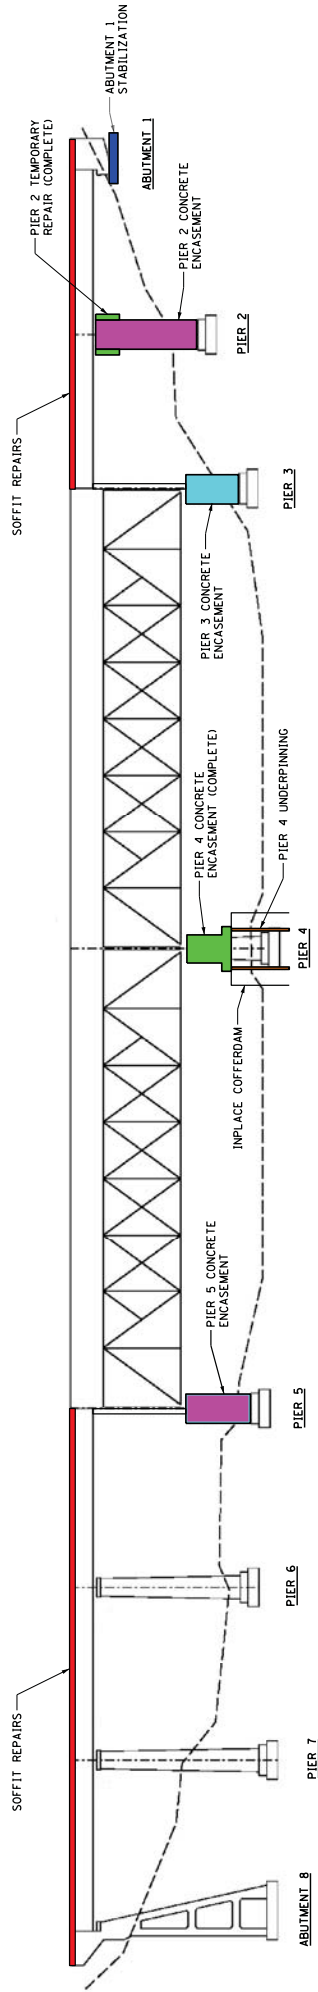

ELEVATION

SEQUENCE

- 1. PIER 4 ENCASUREMENT AND PIER 2 TEMPORARY REPAIR - COMPLETED WORK
- 2. PIERS 3 ENCASUREMENT - BID FEBRUARY 2014
- 3. PIER 4 UNDERPINNING - BID SCHEDULE DEPENDENT ON FUNDING
- 4. PIER 2 ENCASUREMENT - BID SCHEDULE DEPENDENT ON FUNDING
- 5. ABUTMENT 1 FOOTING STABILIZATION - BID SCHEDULE DEPENDENT ON FUNDING
- 6. SOFFIT REPAIRS - BID SCHEDULE DEPENDENT ON FUNDING

BRIDGE NO. 9 (MnDOT 94246)
CITY OF MINNEAPOLIS