

SIDEWALK INSPECTIONS
1901 EAST 26TH ST
MINNEAPOLIS MN 55407

APPLICATION FOR
SPECIAL BOULEVARD PERMIT

THIS APPLICATION MUST BE APPROVED BY THE COUNCIL TRANSPORTATION AND PUBLIC WORKS COMMITTEE AND GRANTED BY THE CITY COUNCIL BEFORE YOU SECURE YOUR SPECIAL PERMIT FROM THE CITY ENGINEER.

DATE: June 9th, 2014

TO THE CITY COUNCIL:

Permission is requested to Infill boulevard area, on the North side of the building, with rubber permeable pavers. The existing sod does not survive due to high pedestrian volumes and salt from adjacent parking ramp and parking lot, and is replaced over the summer for aesthetic reasons and also after the sod dies and shrinks it is a possible hazard at the edge of the sidewalk. Vast pavers are used in a small dog park at the adjacent property to the west and we would use the same product to have some continuity in the area. Vast Pavers, formerly of Minneapolis, has changed to Azek pavers but continues to offer the same products. The pavers will also hold up to pedestrian traffic and salt without any issue.

Location: 709 & 711 2nd Street South

Zoning: C3A Use of Property: Parking Ramp & Retail office

Size: 69' x 8' (552 sf) Plan included Yes X No _____

Additional information (Reason wanted): Existing sod does not hold up to foot traffic and salt from ramp entry/exits. Sod is replaced several times annually

THIS PERMIT IS APPLIED FOR UPON THE EXPRESS CONDITION THAT ALL WORK DONE UNDER THE AUTHORITY OF SAME SHALL CONFORM IN ALL RESPECTS TO THE REQUIREMENTS OF THE ORDINANCES OF THE CITY OF MINNEAPOLIS.

Signed _____

Fee Paid N/A For _____

Mailing address _____

Permit No. _____

Telephone No. _____

City Engineer Recommends Approve _____ Not Approve _____

Approved : Council Member Ward _____

Transportation and Public Works committee Recommends Approve _____ Not Approve _____

City Council Approved _____ Not Approved _____

Date

Proposed Boulevard Infill Area

69'-0"


2nd Street South

5'-0"
1'-0"

Park Ave

Parking Lot

Mill Quarter
Parking
Ramp

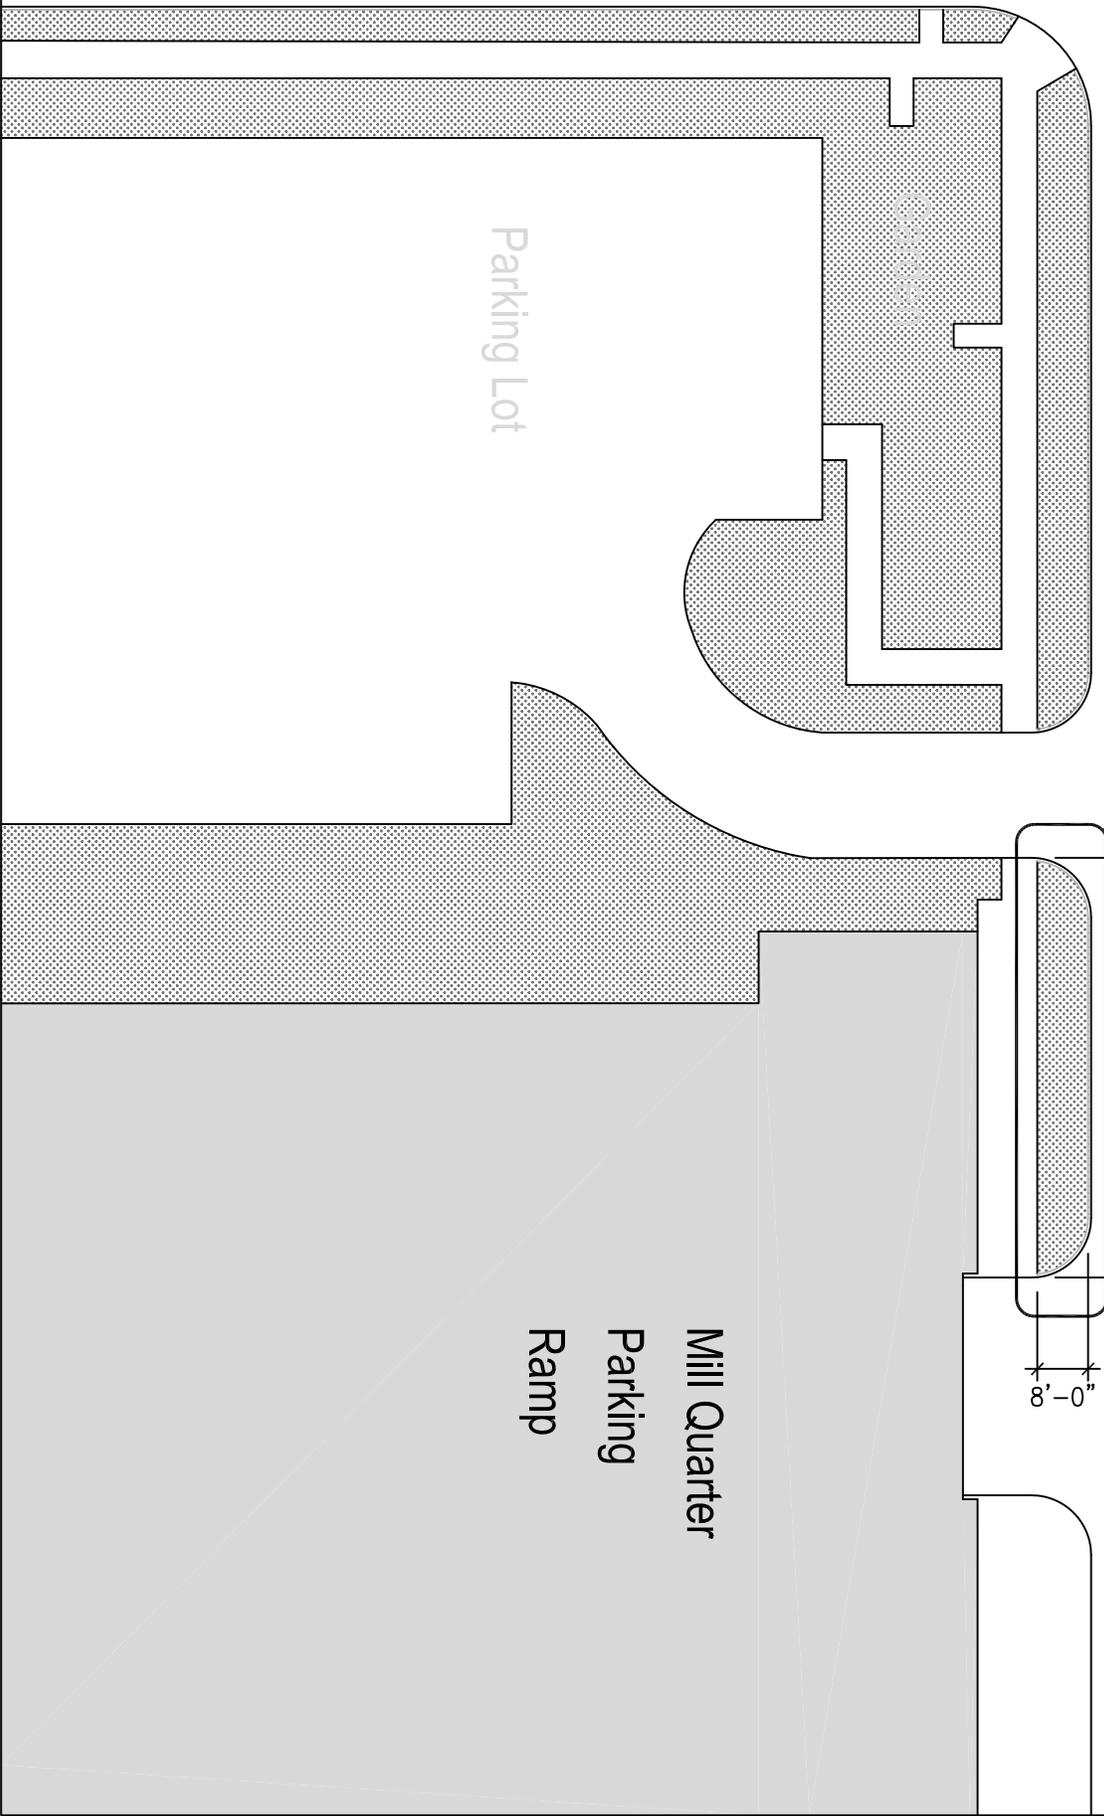

MINNEAPOLIS



CITY OF LAKES

Mill Quarter Parking Ramp

711 South 2nd Street

Minneapolis, MN 55415

NORTH



DRAWING NAME:
Site Plan

DRAWN BY:
MI

JOB NO.:

DATE:
6/6/14

DRAWING SCALE:
1/32" = 1'-0"

SHEET NO.
A-1

709 & 711 2nd Street South





