

Food Service Requirement:

Health Risk: One

Alcohol Server Training:

Alcohol Compliance Services

Hours of Operation Proposed:

Interior: 7:00 a.m. to Midnight

Exterior: 7:00 a.m. to Midnight

Metropolitan Council Service Availability Charges: SAC application has been made and is pending completion

Police review

Minneapolis Police Licenses Division and the Fifth Precinct of the Minneapolis Police Department have reviewed the financial, criminal history and security plan for the outdoor patio application. They have determined that the applicant meets minimum ordinance requirements.

Premises/ Business Plan/Operations

The exterior premise is directly in front of the licensed establishment. It is a concrete patio and raised deck area. The concrete patio will have seating for eight. The raised deck area will have six tables with seating for 24. The hours will be the same as the interior premises, 7:00 a.m. to Midnight Sunday through Saturday. There will be no outdoor speakers.


Public Hearing Summary

A public hearing is required for all outdoor areas. The hearing will take place at the CD&RS Committee on Tuesday, June 7, 2016. Notices were sent to residents and property owners within 300 feet of the business. Notices were also sent to Council Member John Quincy and the Tangletown Neighborhood Association and the Nicollet/East Harriet Business Association.

RECOMMENDATION

Licenses and Consumer Services recommend approval of a Permanent Expansion of Premises for an outdoor area.

Diagram

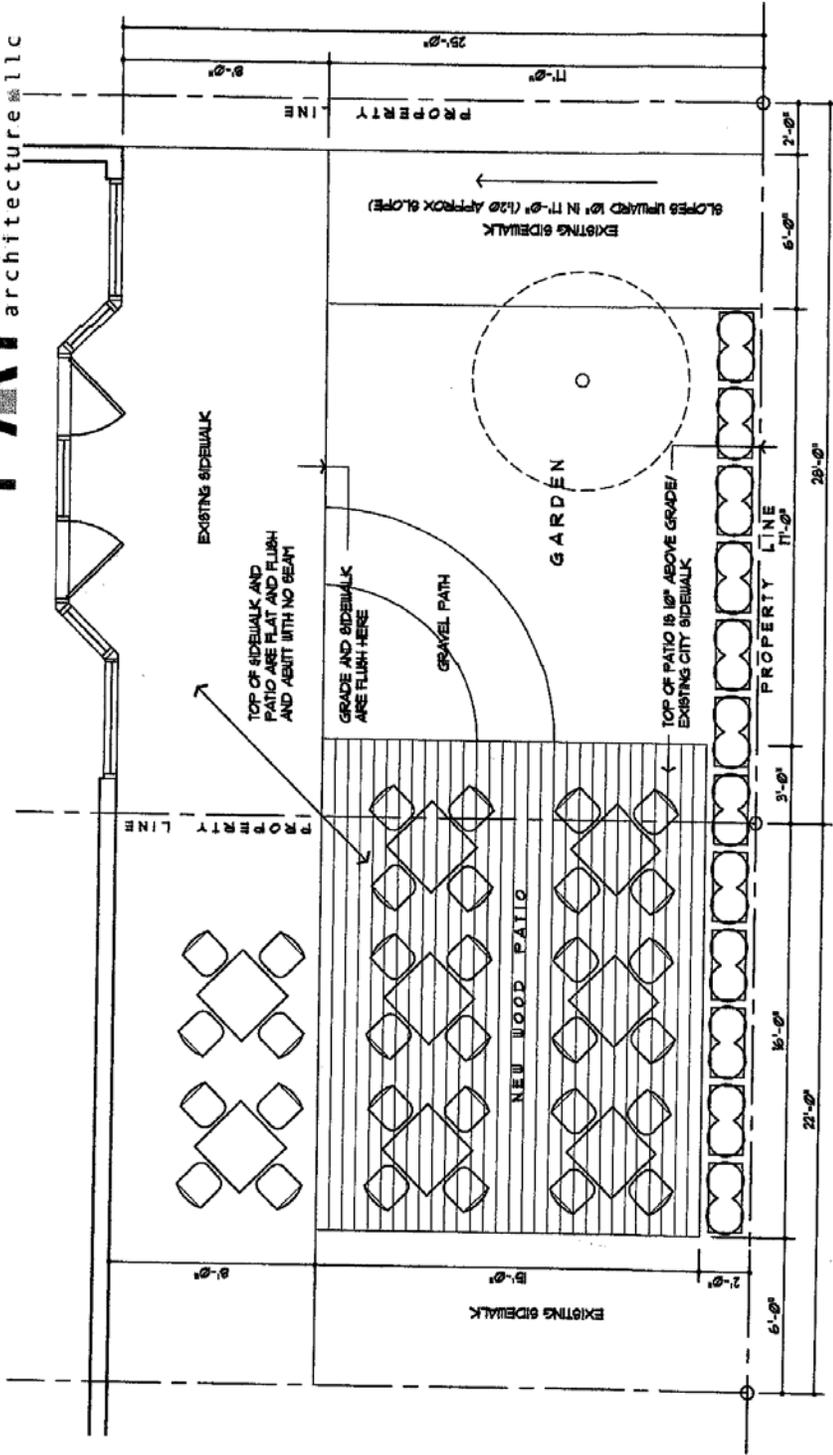

EXISTING SIDEWALK SCALE 3/16" = 1'-0"

La Fresca Patio -- Partial Site Plan -- 3/16"=1'-0" -- May 13, 2016