

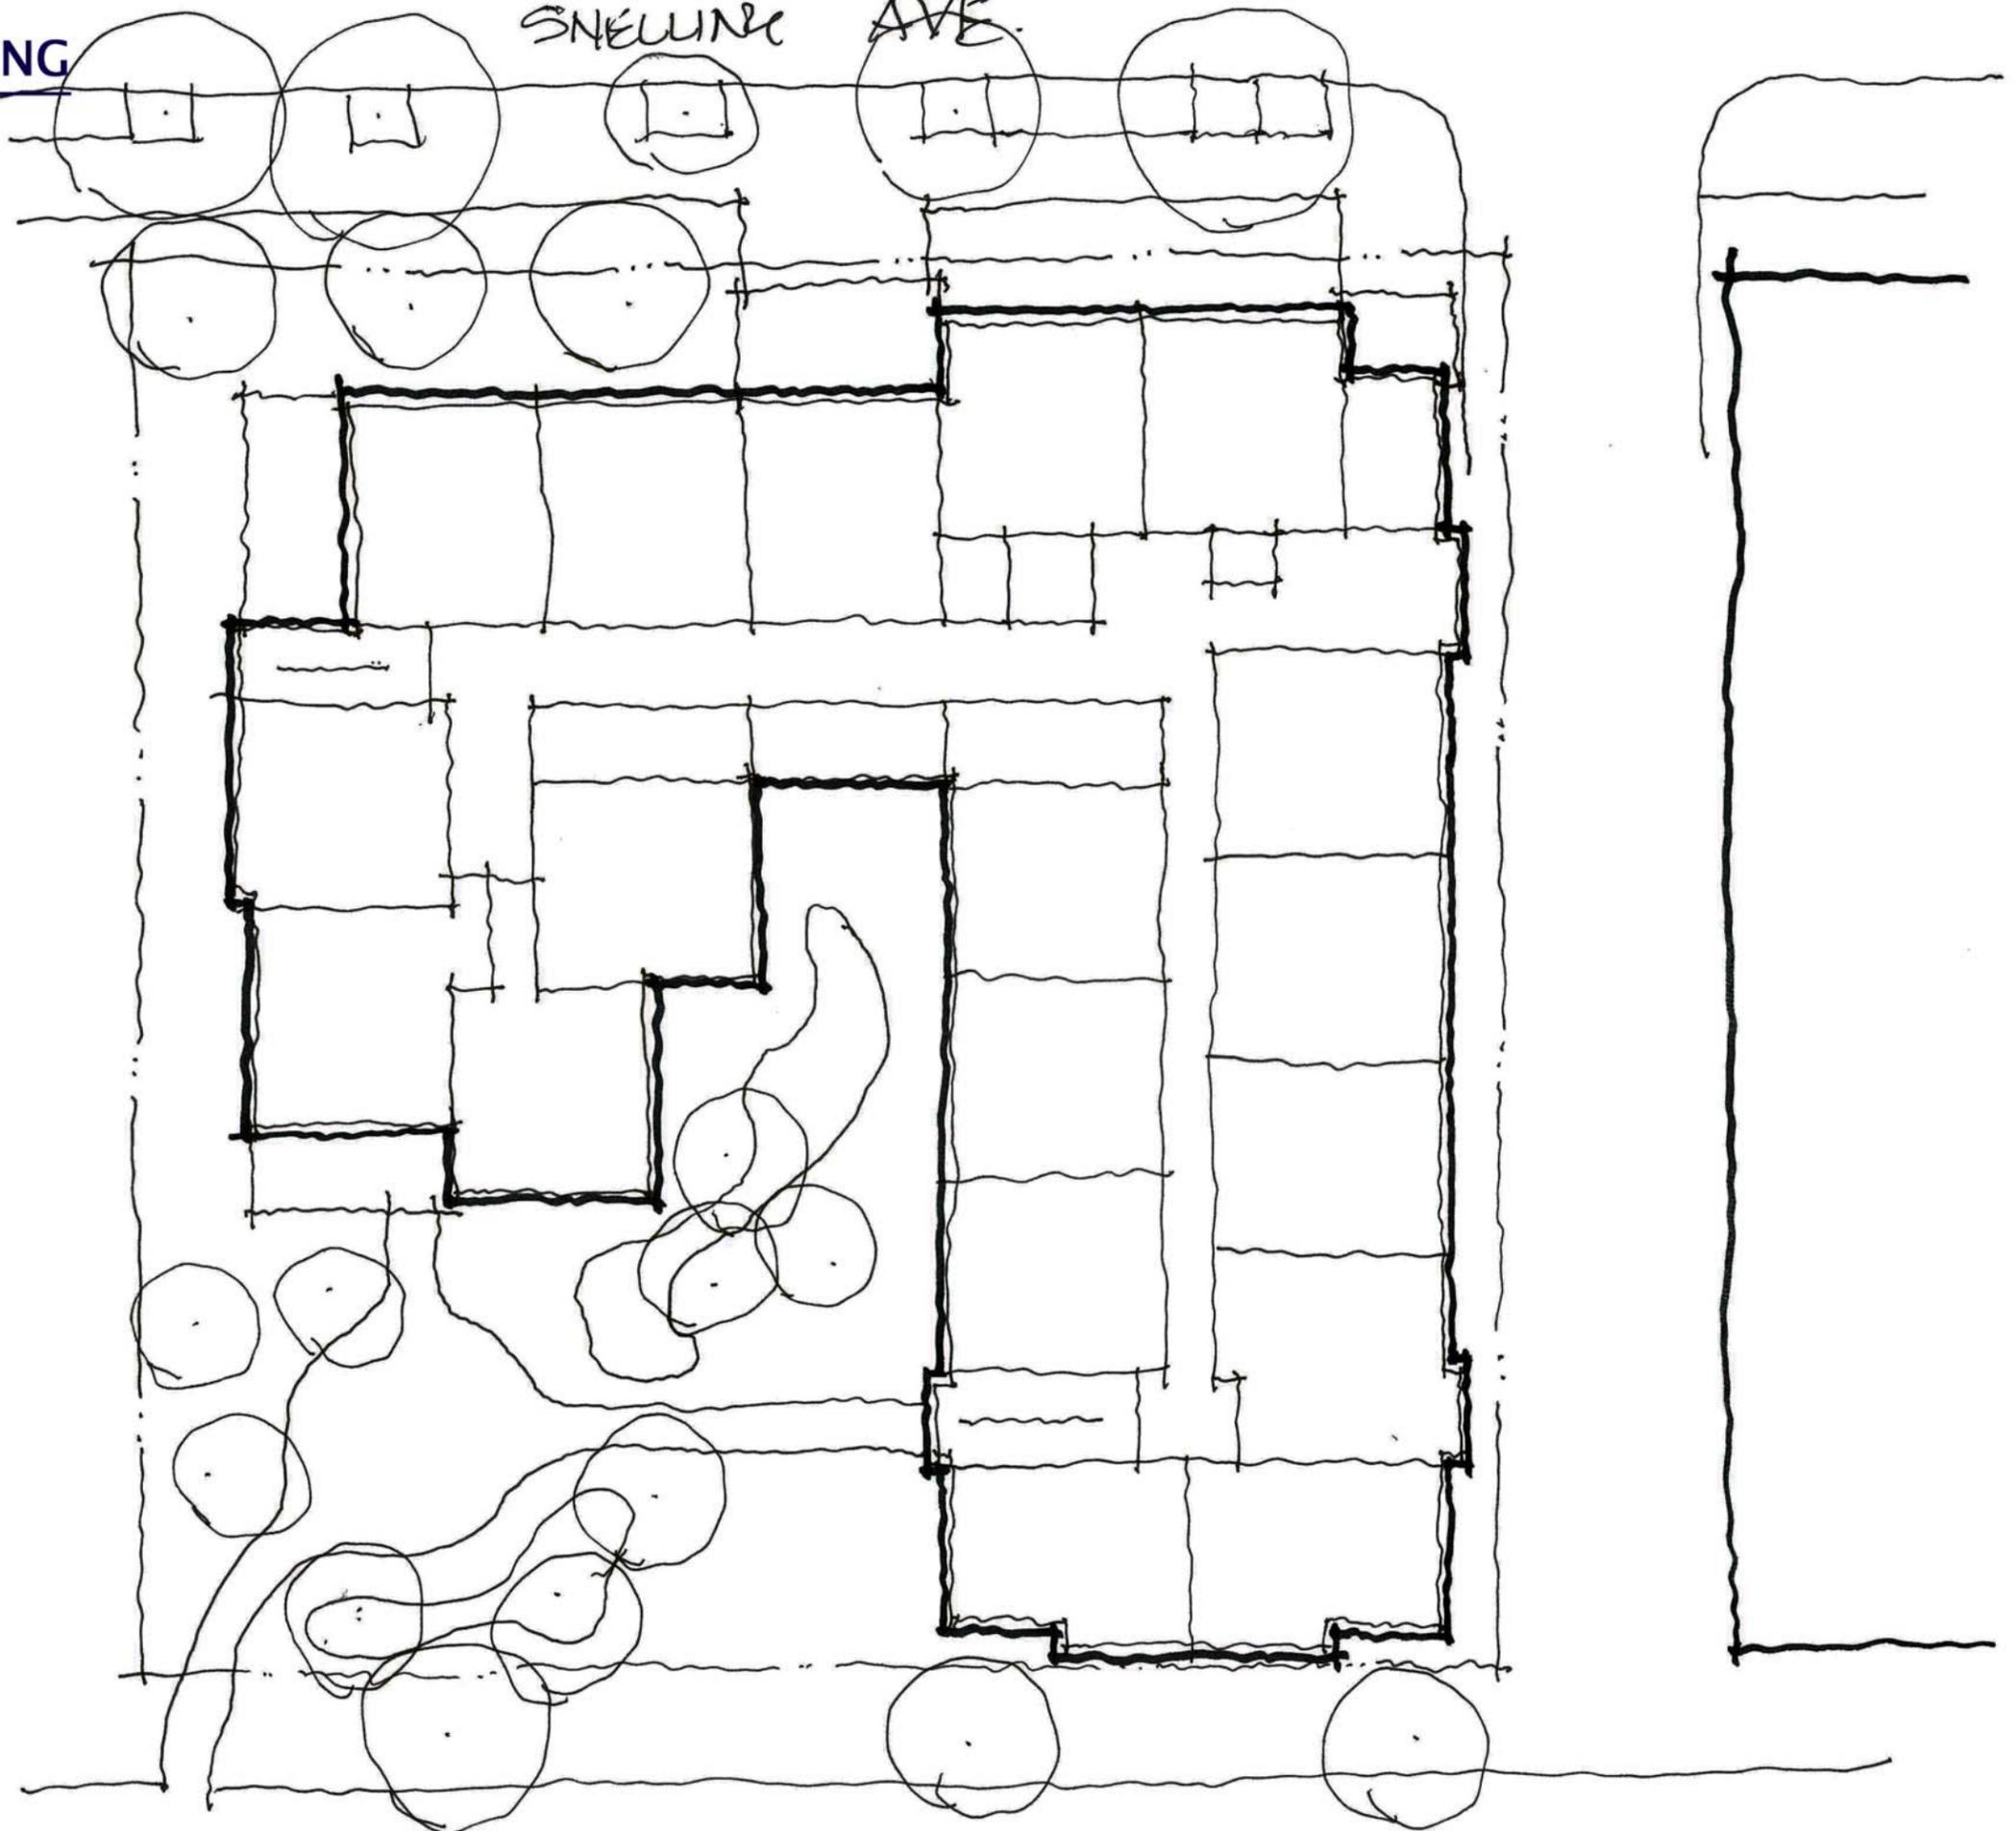


SNELLING AVE.

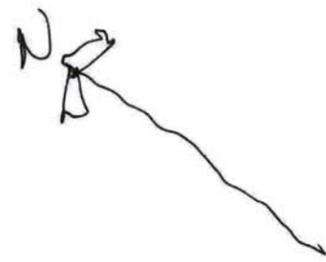


Site Plan Option 2

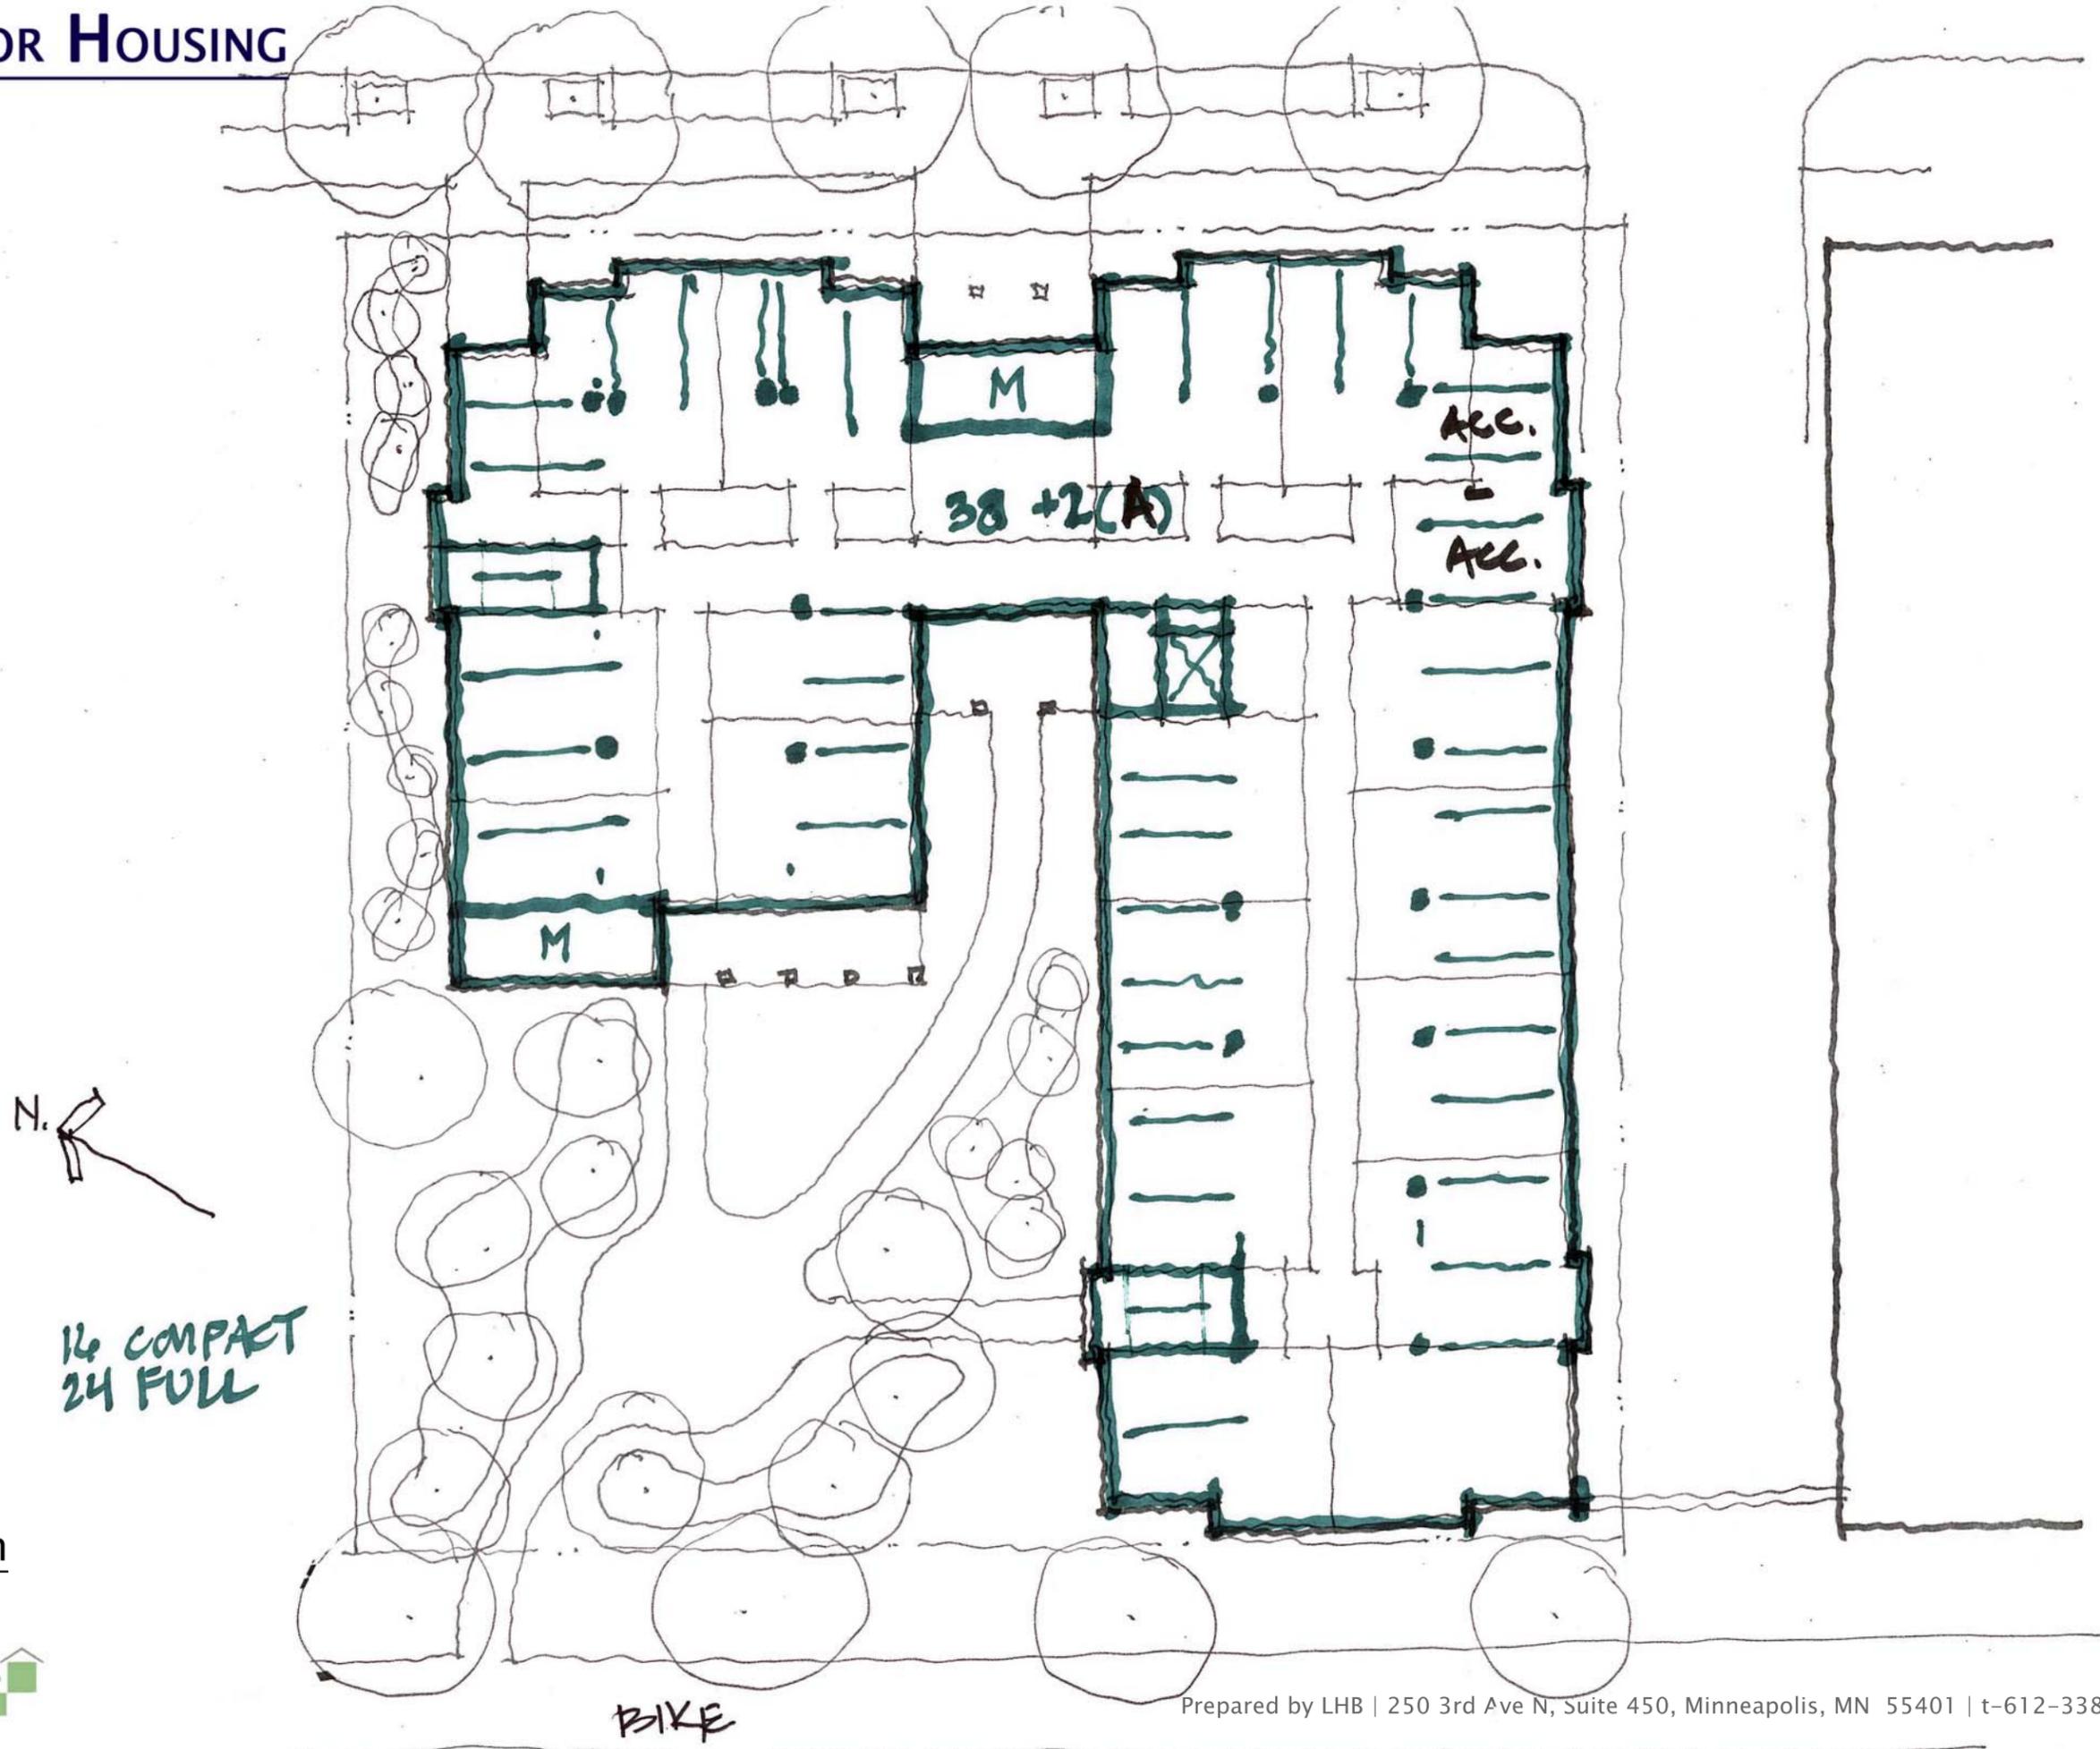


Parking Level Plan



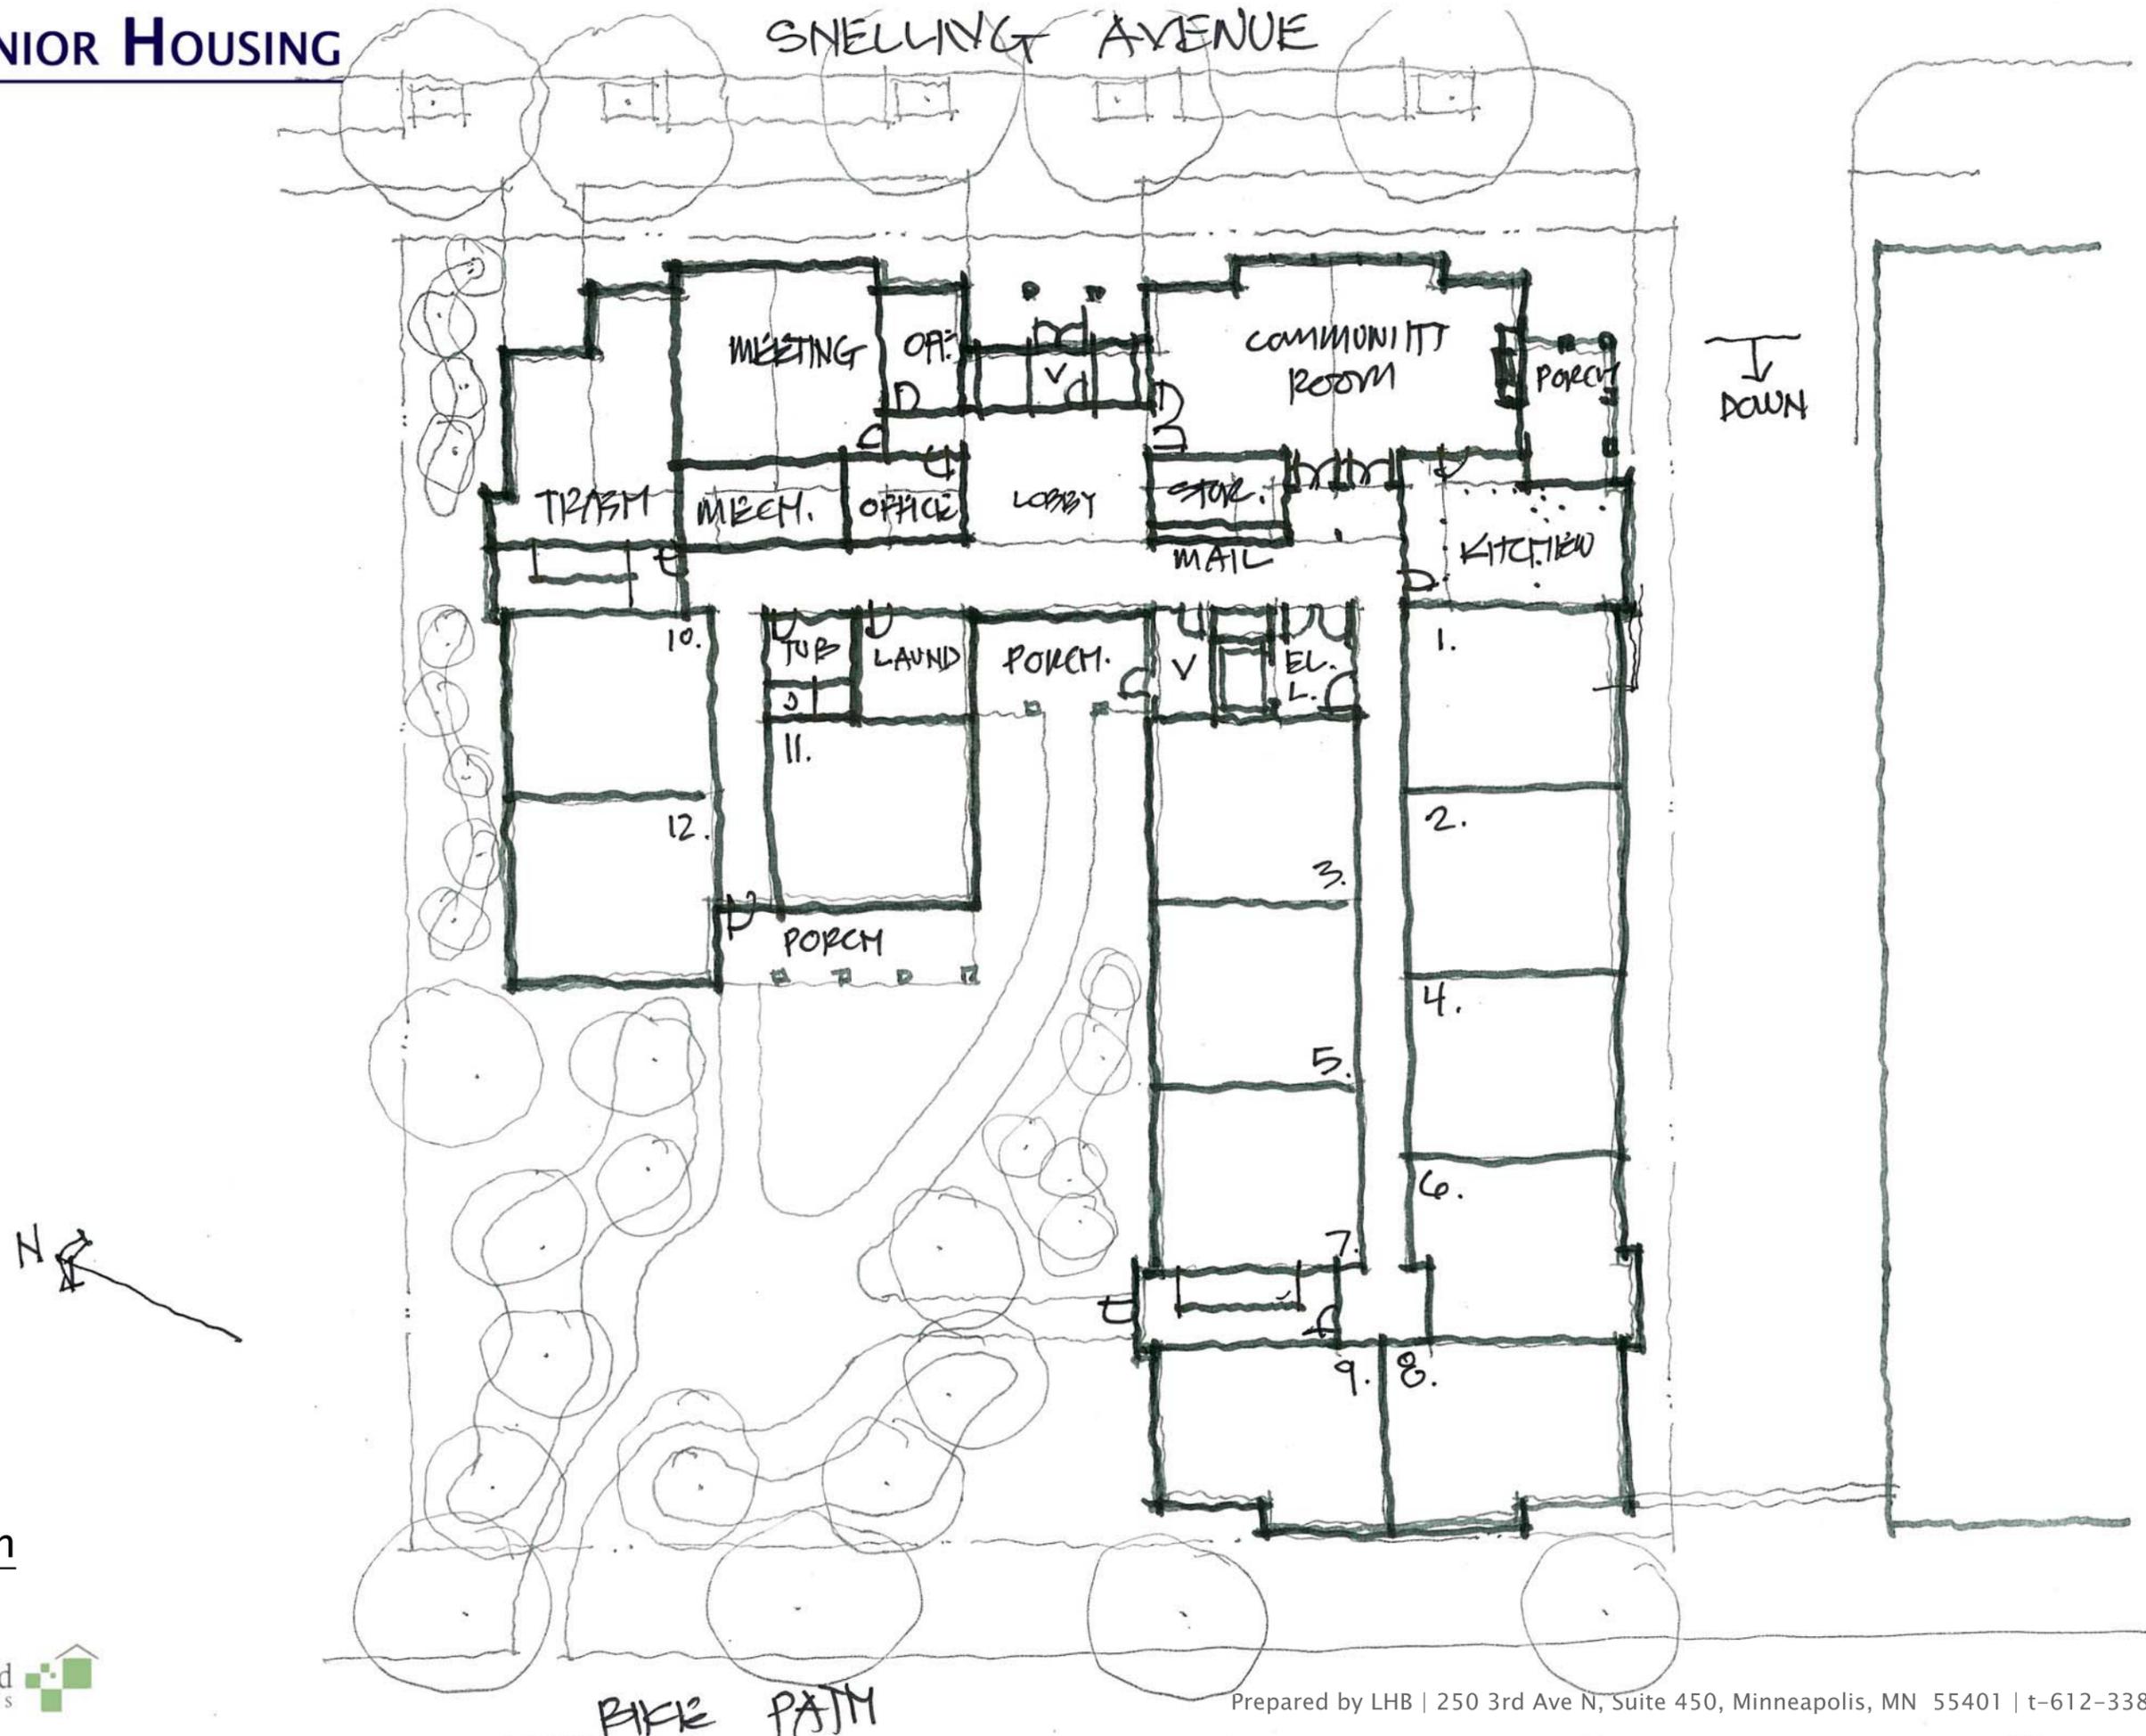

Entry Level Plan



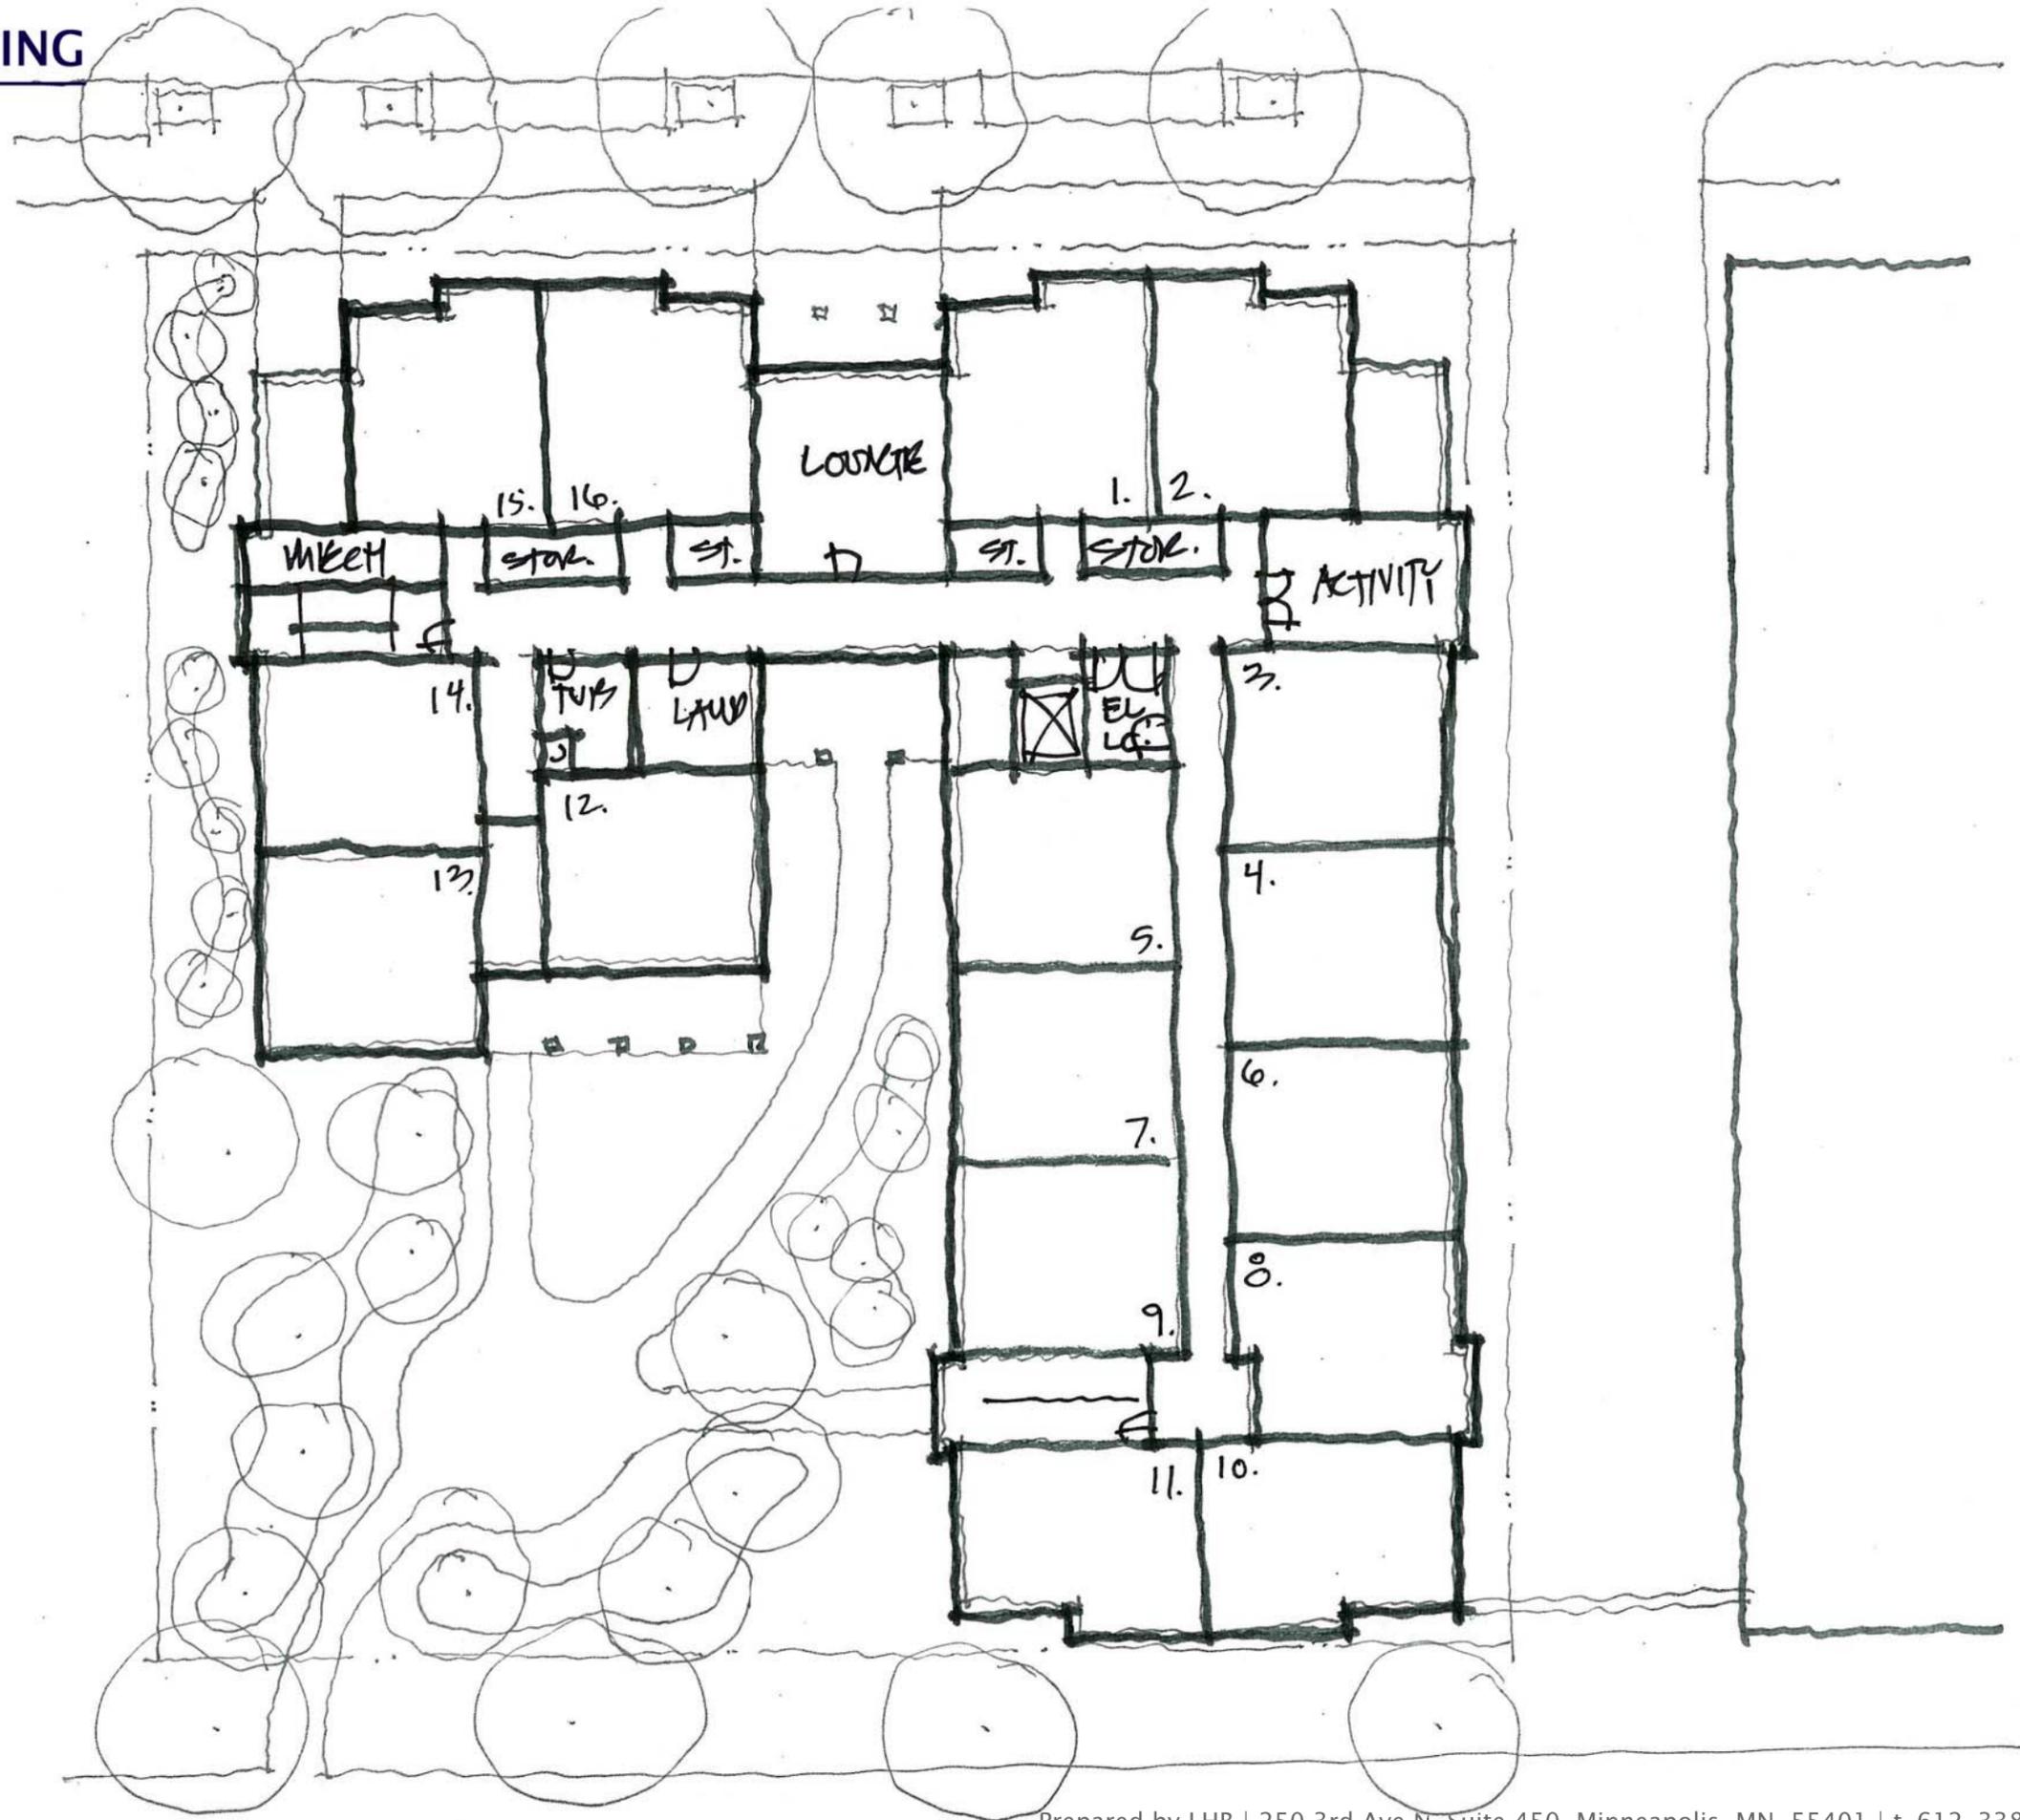

2nd, 3rd, & 4th Levels Plan



# SEWARD SENIOR HOUSING



SNELLING AVENUE ELEVATION

## Elevation

