


NOTES ON COLOR SELECTION:

- Color 1: Siding and shake color, door color
- Color 2: Trim color (vertical corner trim boards, fascia, soffits, drip edge trim mounted on fascia, apron, columns, and trim around windows and doors.)
- Color 3: Highlight color (storm door frames, window frames (area of window inside window trim), railings (rails and balusters), and lattice)

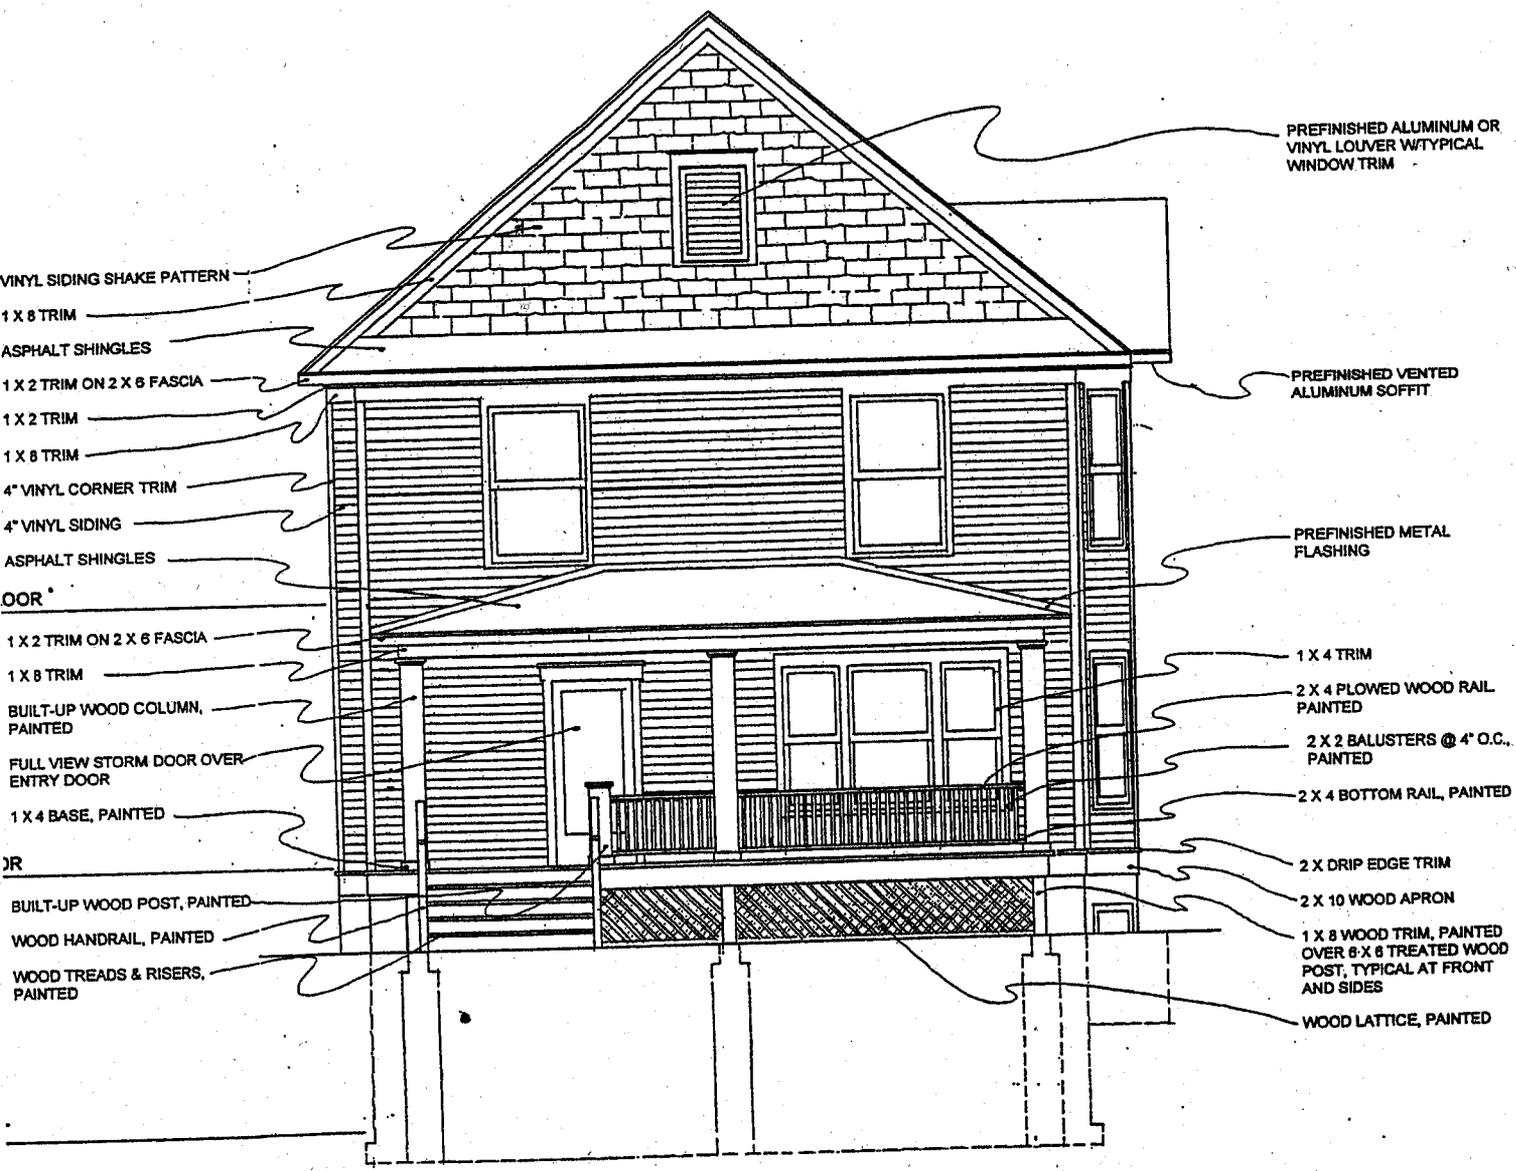

① FRONT ELEVATION
 $\frac{1}{4}'' = 1'-0''$

A4

AICDC