




Attachment #2 West Broadway City Gateway Entrance Monument Plan View

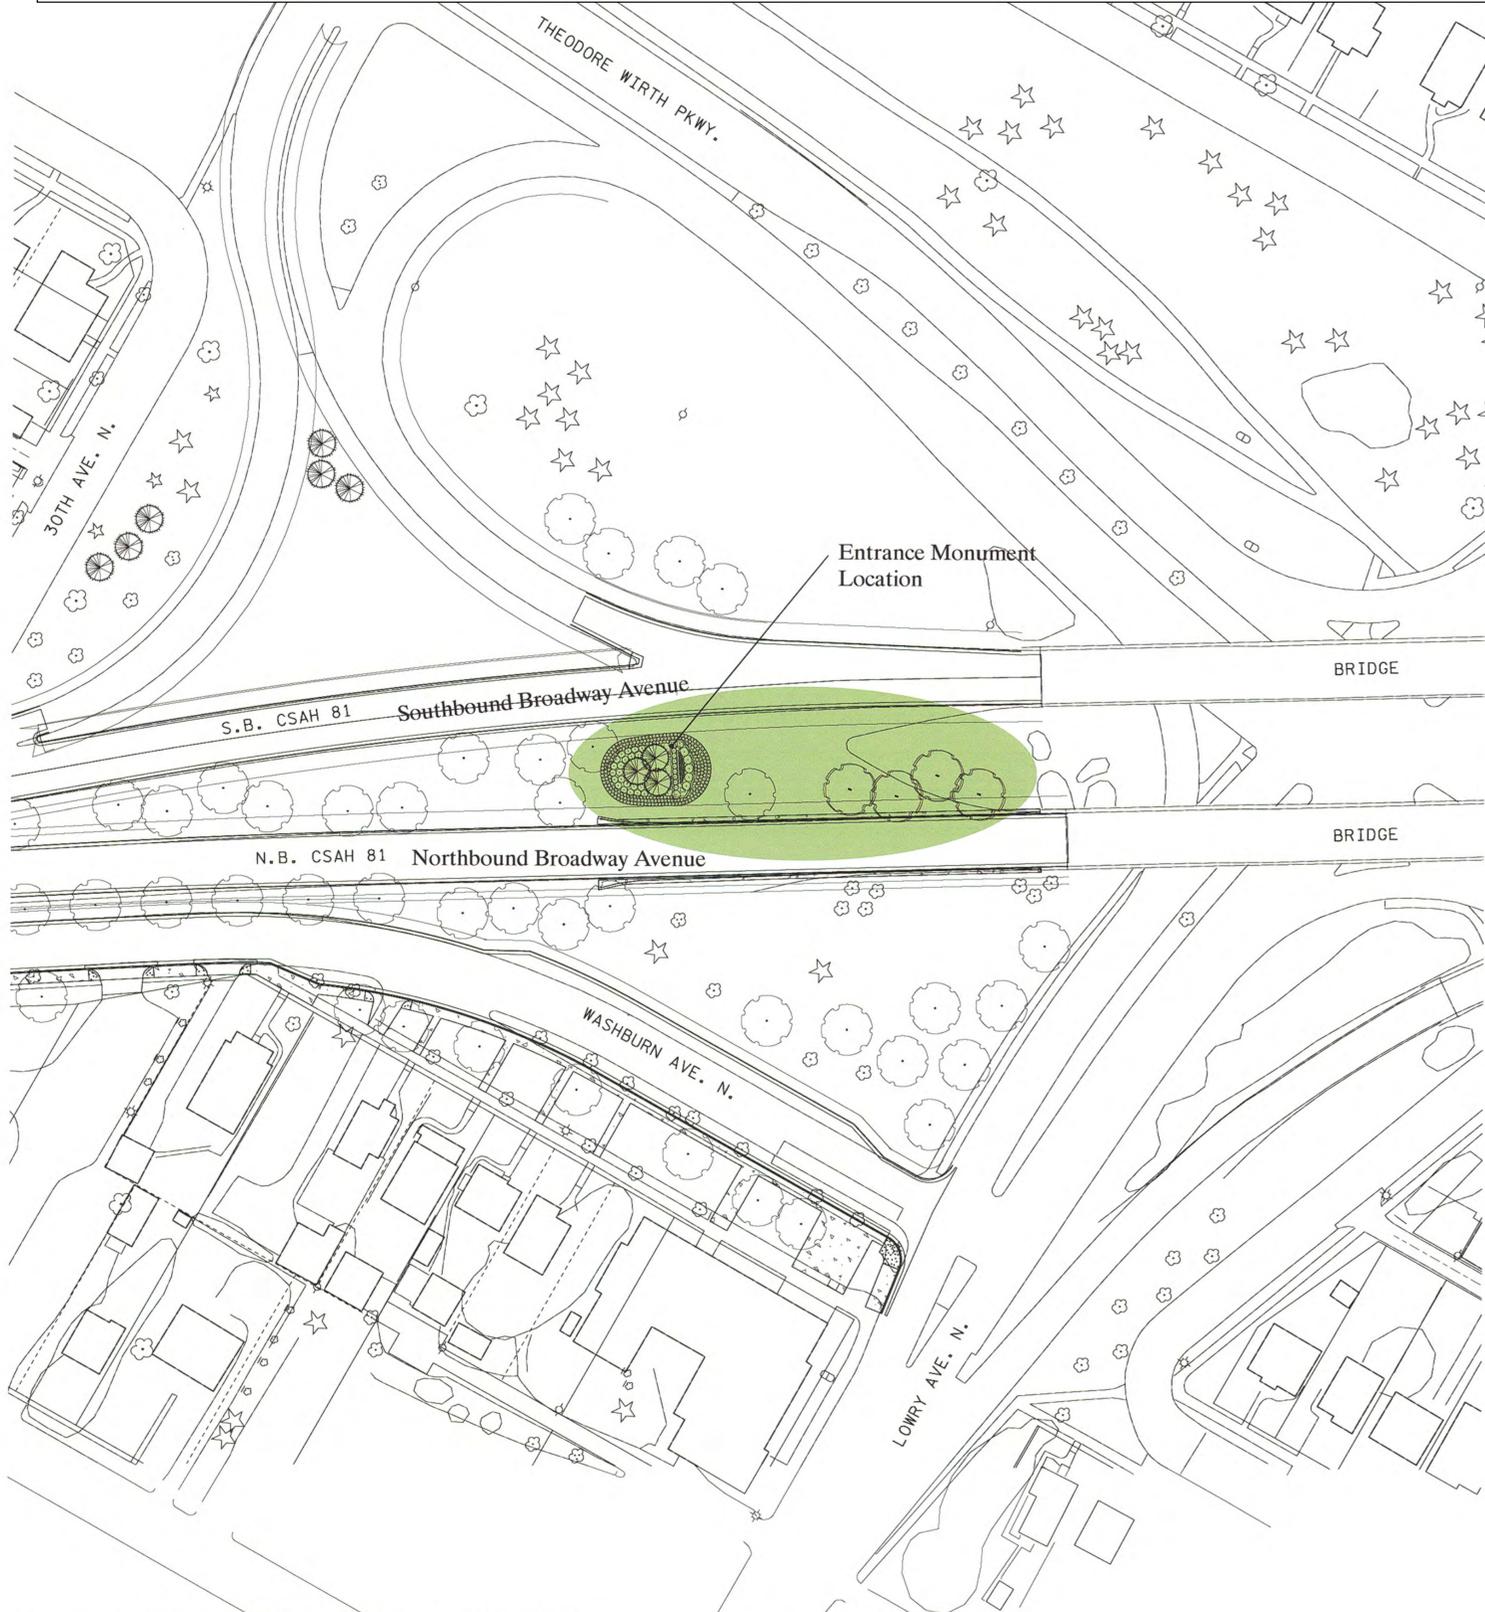

Entrance Monument Location
 50 0 50
 scale feet

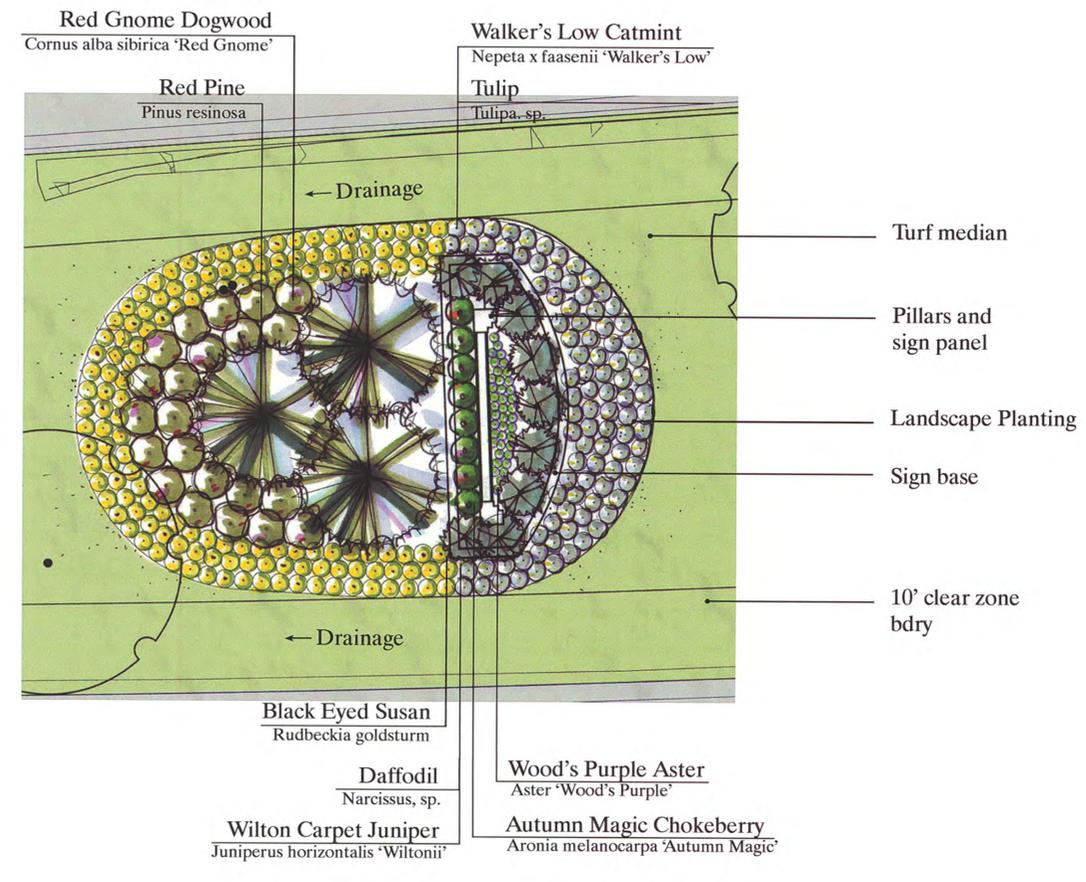

Entrance Monument Enlarged Plan
 10 0 10
 scale feet

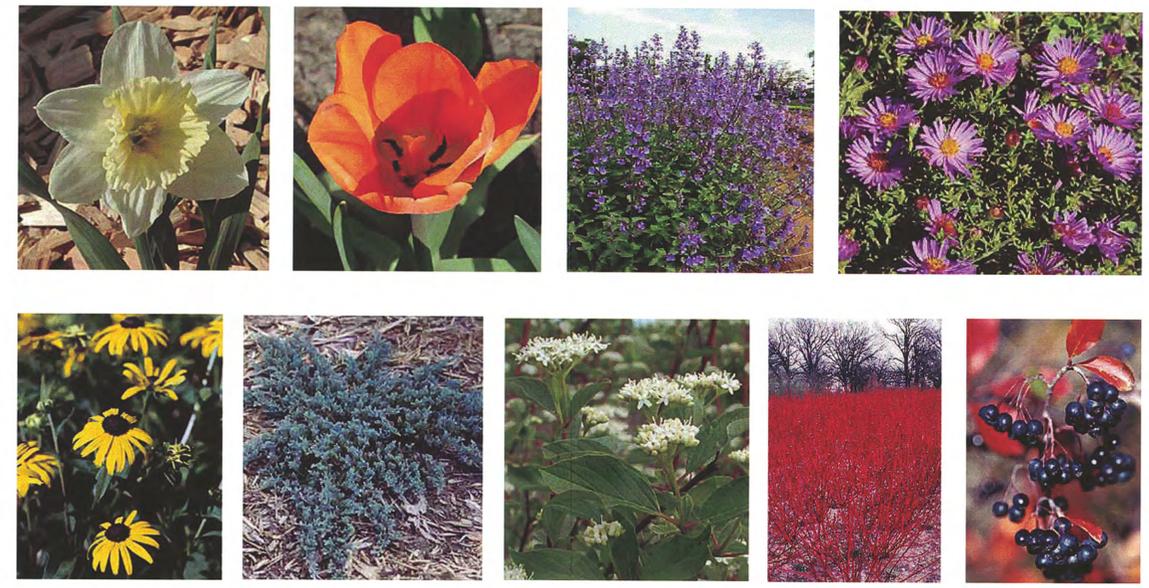

Plant Palette
 No Scale



06.16.06

Minneapolis Entrance Monument

