
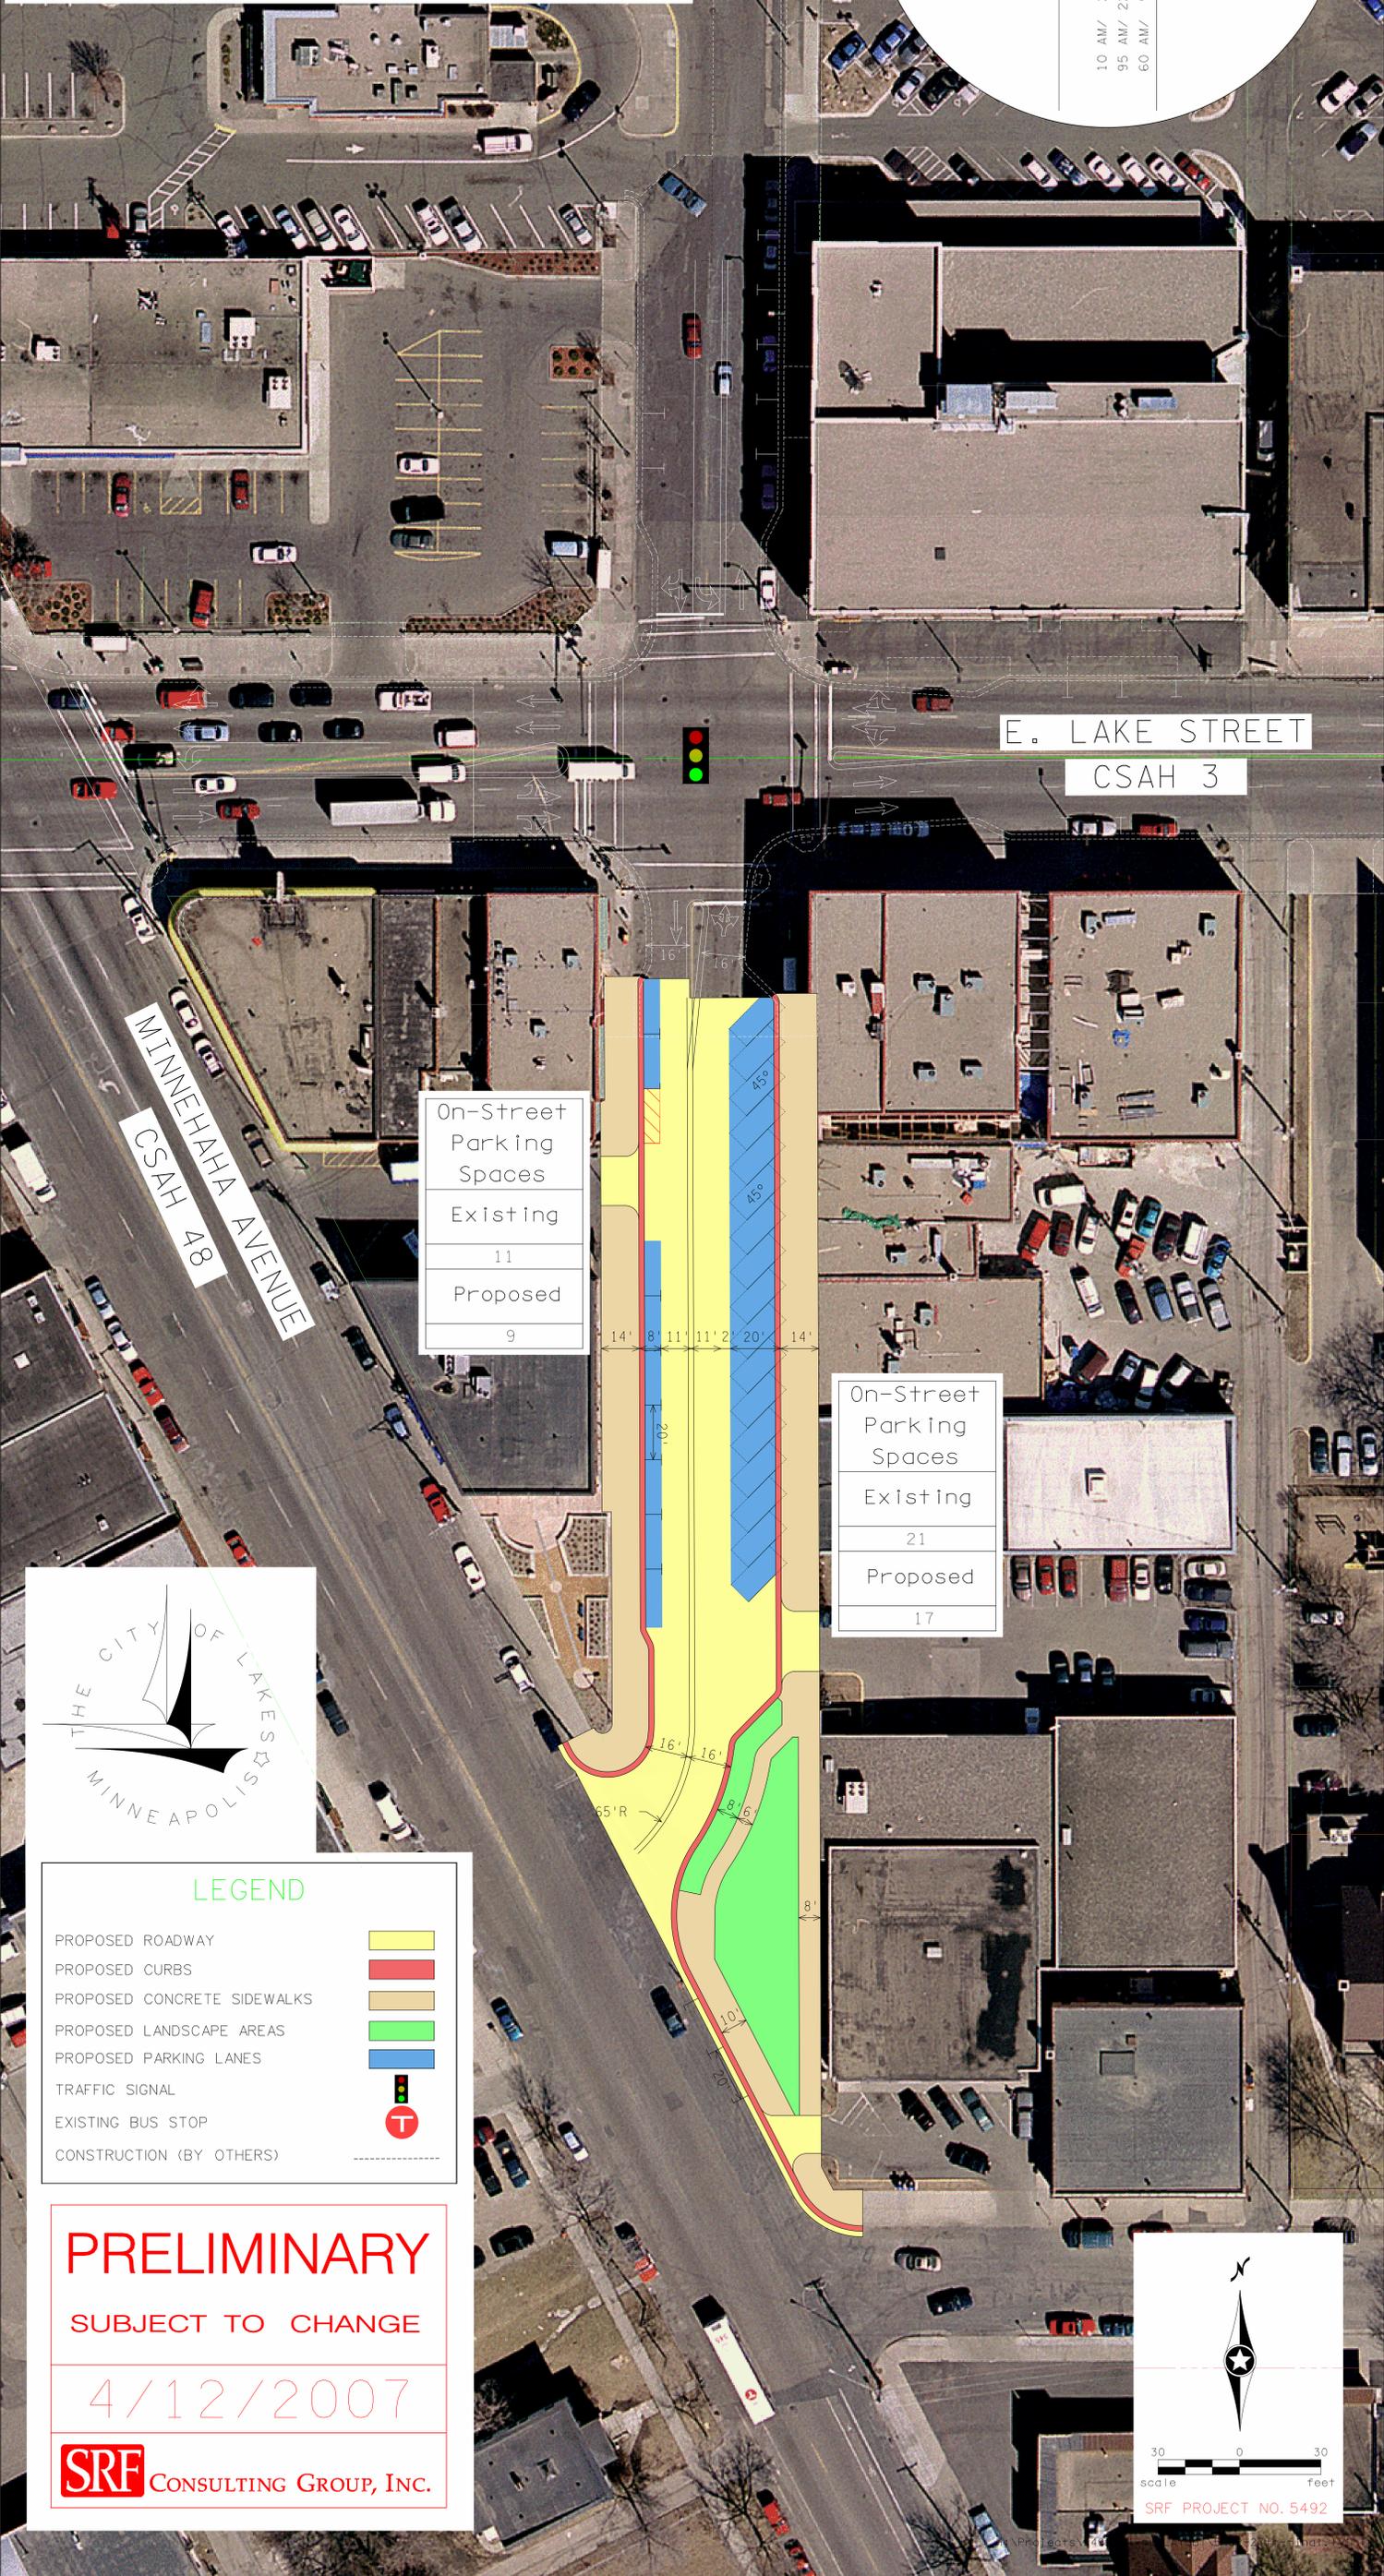



# 27TH AVENUE PRELIMINARY LAYOUT 27TH AVE RECONSTRUCTION

LAKE STREET  
TO  
31ST STREET

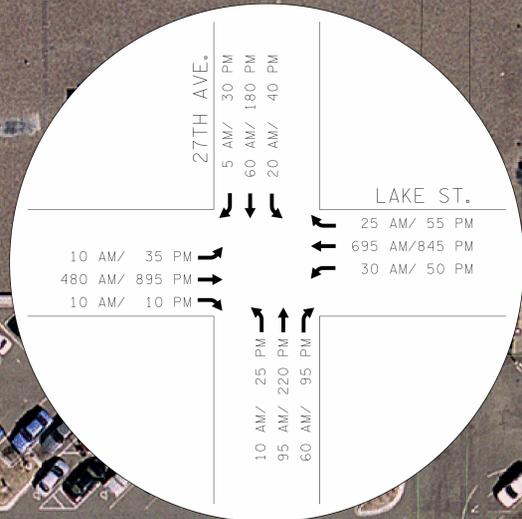

|                          |
|--------------------------|
| On-Street Parking Spaces |
| Existing                 |
| 11                       |
| Proposed                 |
| 9                        |


|                          |
|--------------------------|
| On-Street Parking Spaces |
| Existing                 |
| 21                       |
| Proposed                 |
| 17                       |

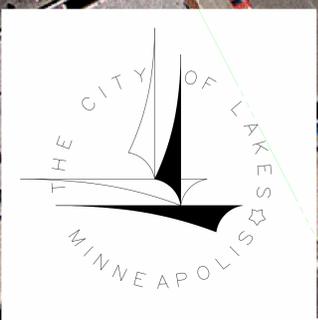

**LEGEND**

|                             |  |
|-----------------------------|--|
| PROPOSED ROADWAY            |  |
| PROPOSED CURBS              |  |
| PROPOSED CONCRETE SIDEWALKS |  |
| PROPOSED LANDSCAPE AREAS    |  |
| PROPOSED PARKING LANES      |  |
| TRAFFIC SIGNAL              |  |
| EXISTING BUS STOP           |  |
| CONSTRUCTION (BY OTHERS)    |  |

**PRELIMINARY**  
SUBJECT TO CHANGE  
4/12/2007

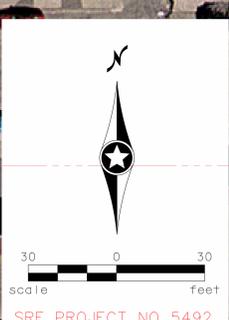

SRF PROJECT NO. 5492