




Preliminary Plan - Subject to change

# HERC PLANT PLAN

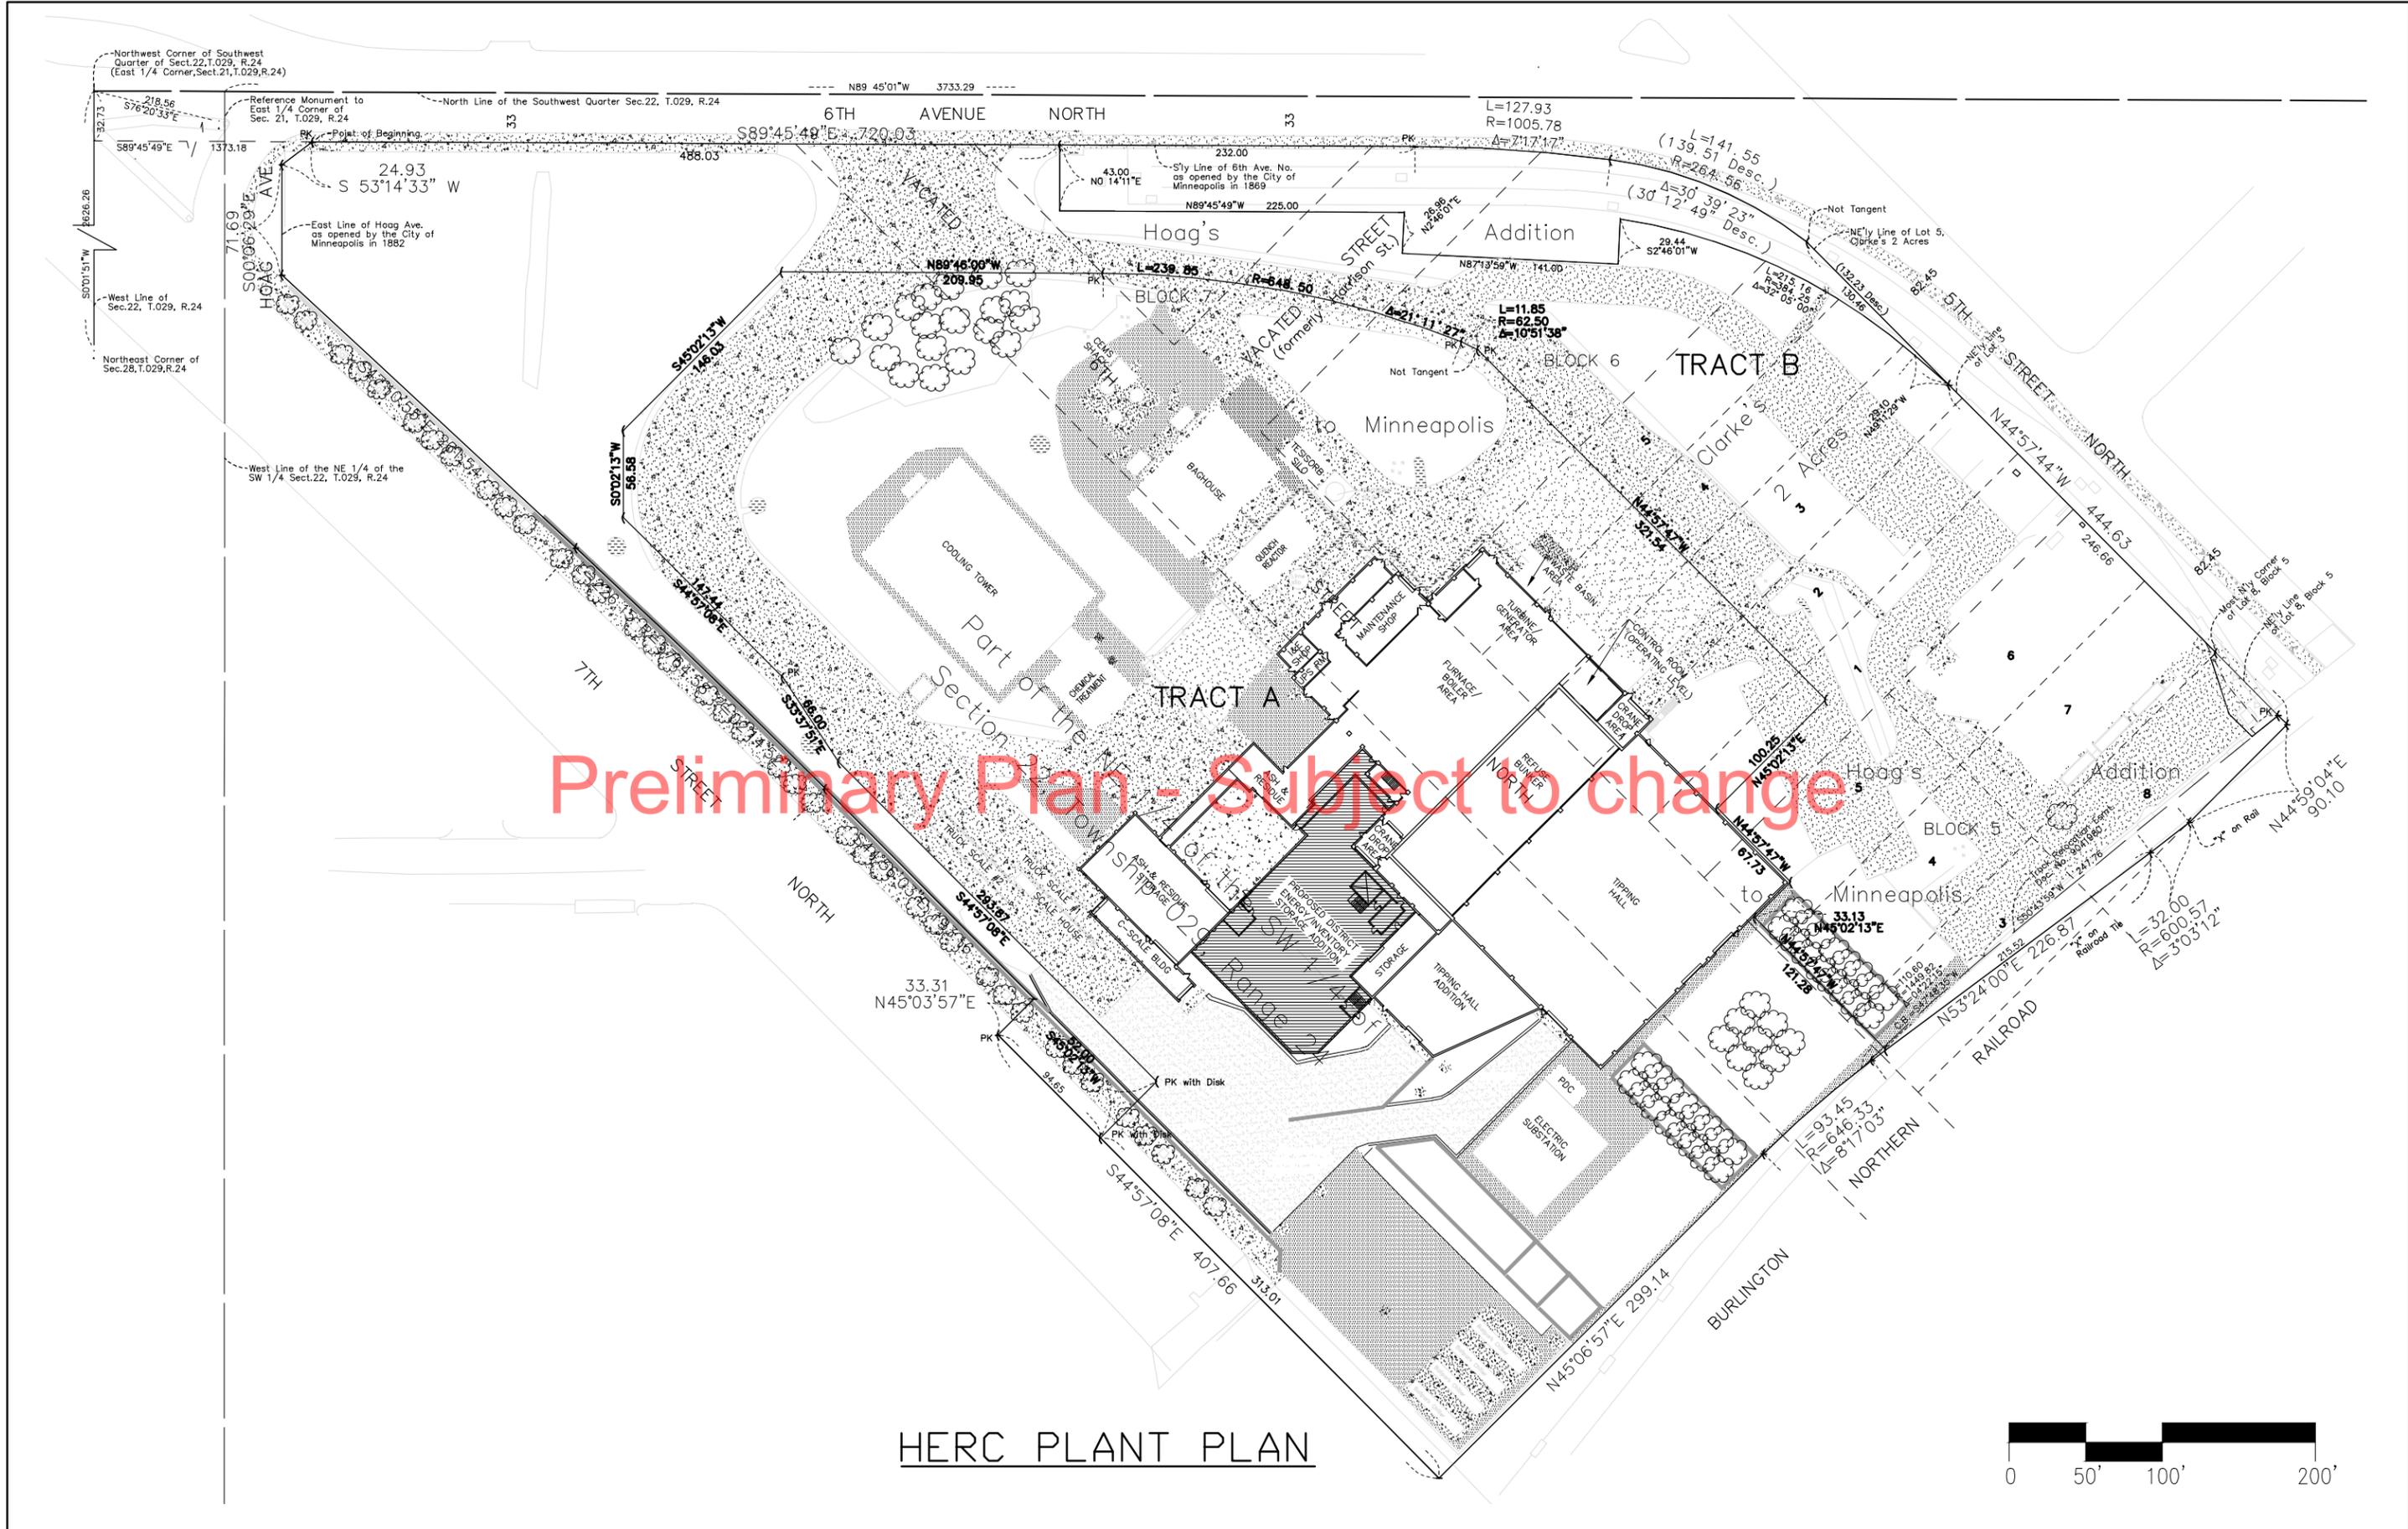

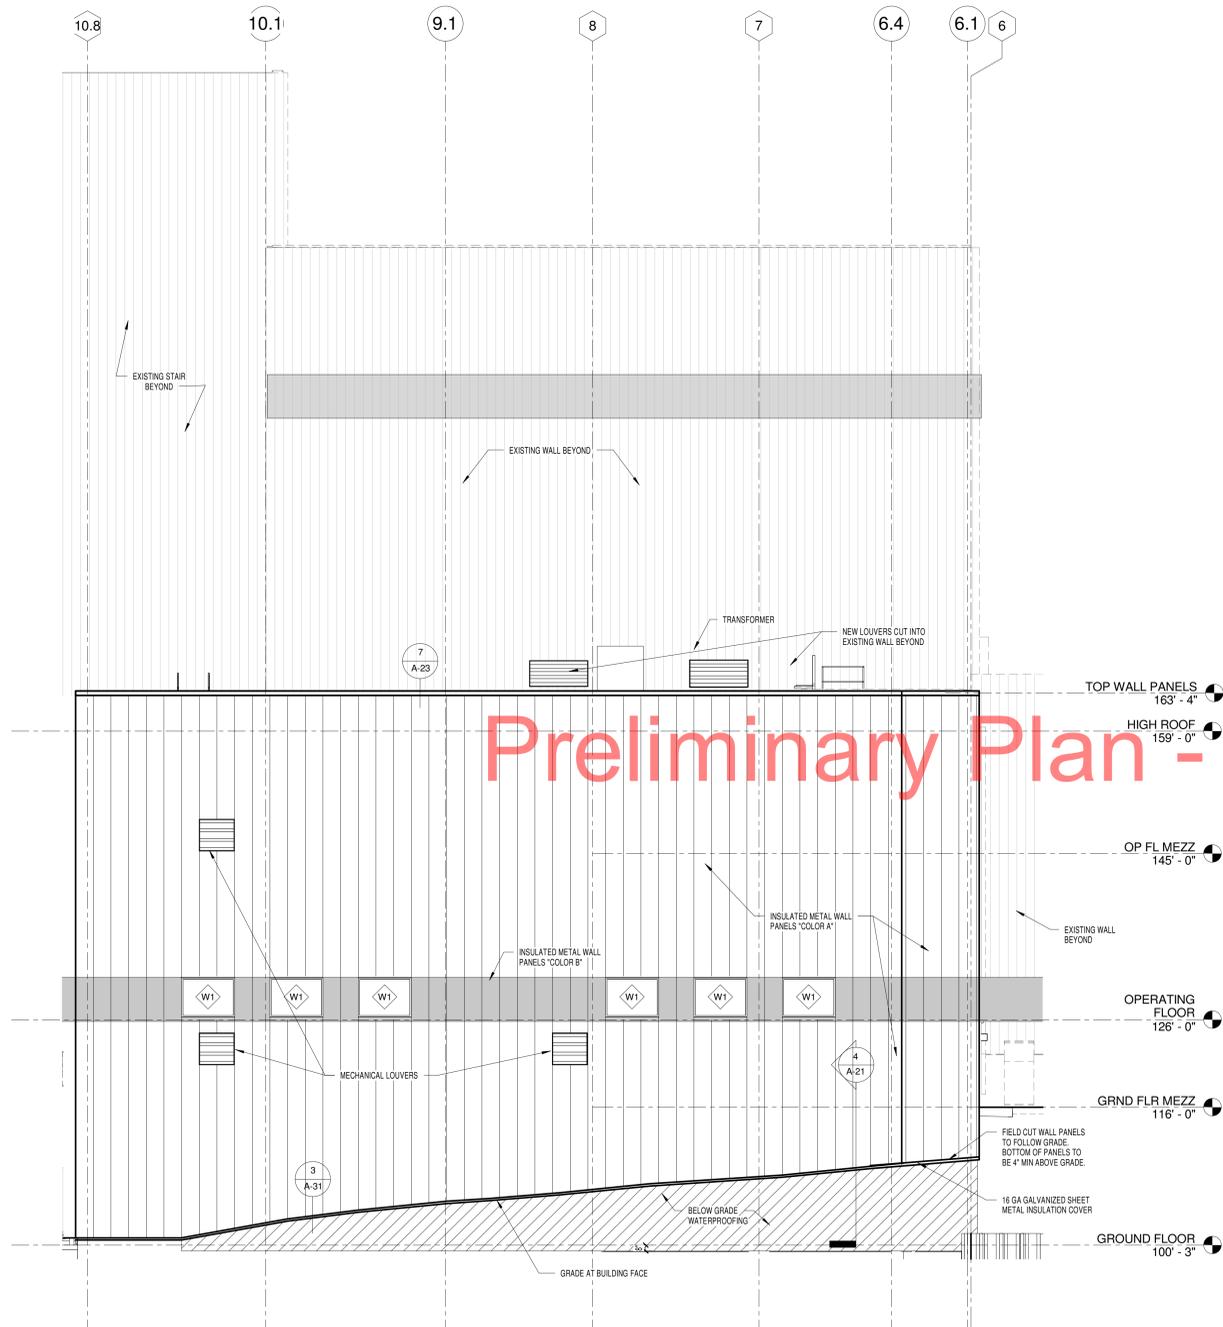


**1 SOUTH ELEVATION**  
1/8" = 1'-0"

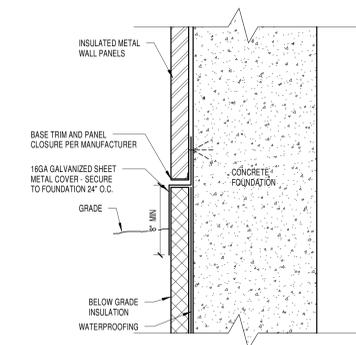

**3 INSULATION COVER**  
1/12" = 1'-0"

Preliminary Plan - Subject to change

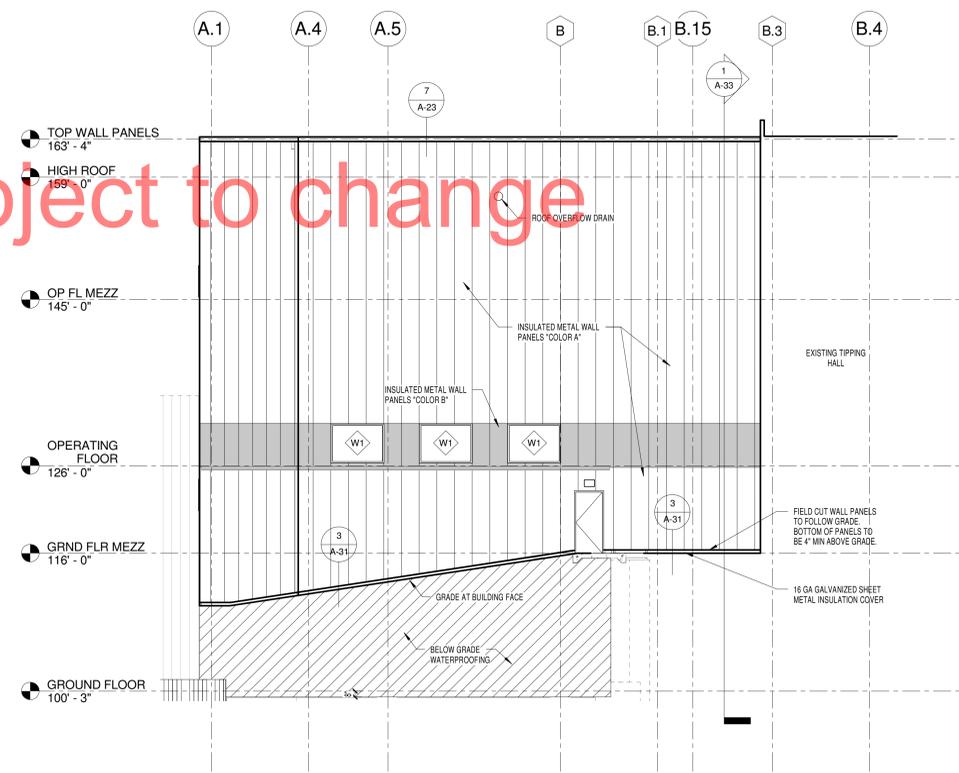

**2 EAST ELEVATION**  
1/8" = 1'-0"



**PERFORMANCE DRIVEN DESIGN.**  
LHBcorp.com

21 W. Superior St., Ste 500 | Duluth, MN 55802 | 218.727.8446  
Project # 100167

I HEREBY CERTIFY that this plan, specification or report was prepared by me or under my direct supervision and that I am a duly Licensed Architect under the laws of the State of Minnesota.

Signature: *Craig A. Schaefer*  
Typed or Printed Name: CRAIG A. SCHAEFER  
Date: 12/12/12 Reg. No.: 20160

NO.	REVISIONS
X	
D	BIO AND PERMIT SET 12/12/12

COMPANY CONFIDENTIAL

THIS DRAWING AND ALL INFORMATION CONTAINED HEREIN ARE THE PROPERTY OF COVANTA ENGINEERING SERVICES, INC. AND ITS AFFILIATES OF ANY TIER AND ARE NOT TO BE USED EXCEPT AS EXPRESSLY AUTHORIZED IN WRITING BY THE COMPANY.


HERC - INVENTORY BUILDING EXTERIOR ELEVATIONS




COVANTA ENGINEERING SERVICES, INC.  
1000 W. WASHINGTON, NEW JERSEY 07093

CAS	12/12/12	INVBLD 12-A-31	12	D
-----	----------	----------------	----	---


12/17/2012 1:09:31 PM C:\Revit Local Files\100167\Covanta A12 Central\_Amherst.rvt

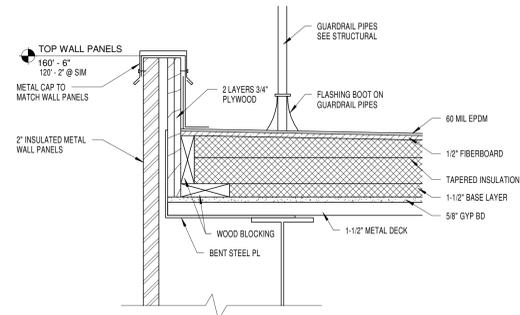


**5 ROOF EDGE**  
1/12" = 1'-0"

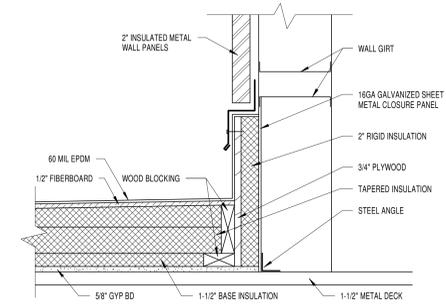


**4 LOW ROOF TRANSITION**  
1/12" = 1'-0"

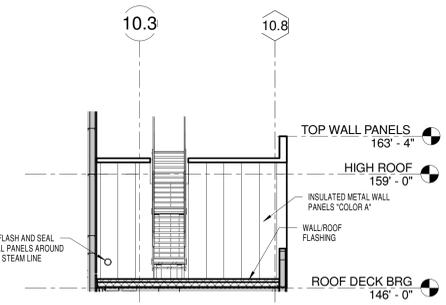

**2 NORTH ELEVATION - TRANSITION TO HIGH ROOF**  
1/8" = 1'-0"

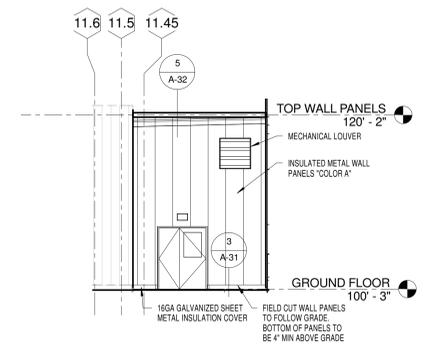

**1 SOUTH ELEVATION - EXIT CORRIDOR**  
1/8" = 1'-0"

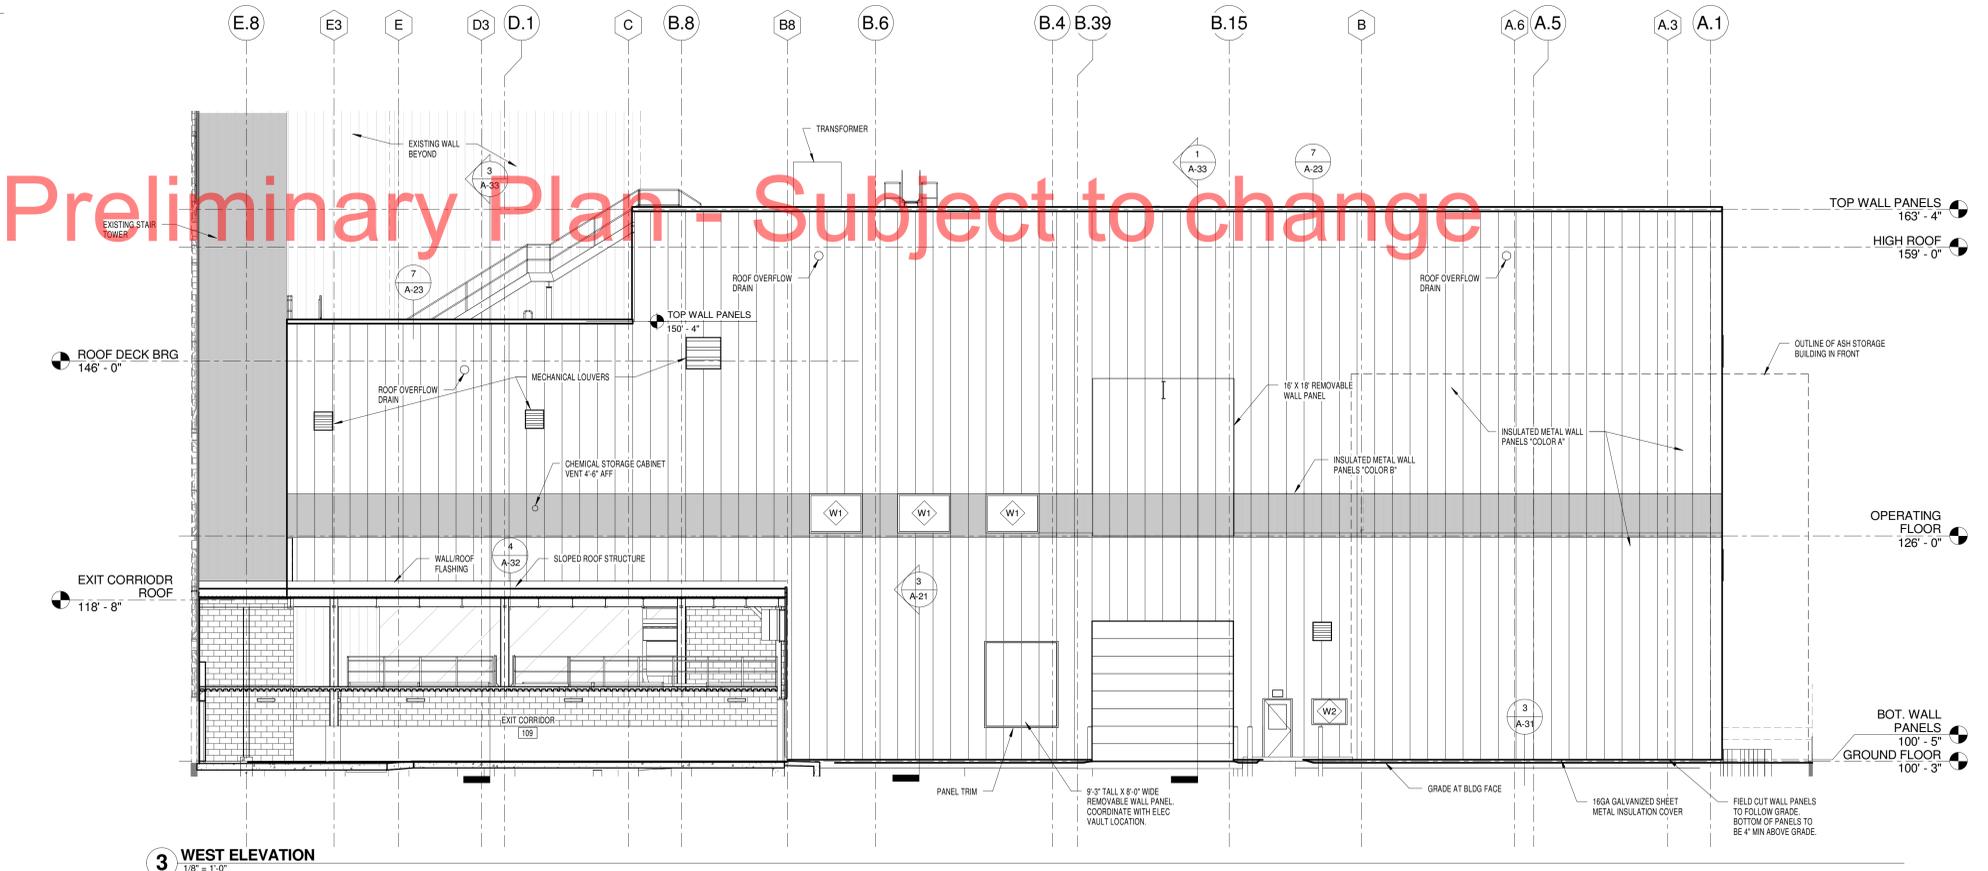

**3 WEST ELEVATION**  
1/8" = 1'-0"

Preliminary Plan - Subject to change



**PERFORMANCE DRIVEN DESIGN.**  
LHBcorp.com

21 W. Superior St., Ste 500 | Duluth, MN 55802 | 218.727.8446  
Project # 100167

I HEREBY CERTIFY that this plan, specification or report was prepared by me or under my direct supervision and that I am a duly Licensed Architect under the laws of the State of Minnesota.

Signature: *Craig A. Schaefer*  
Typed or Printed Name: CRAIG A. SCHAEFER  
Date: 12/12/12 Reg. No.: 20160

X	REVISIONS
D	BIO AND PERMIT SET 12/12/12

COMPANY CONFIDENTIAL

THIS DRAWING AND ALL INFORMATION CONTAINED HEREIN ARE THE PROPERTY OF COVANTA ENGINEERING SERVICES, INC. AND ITS AFFILIATES OF ANY TIER AND ARE NOT TO BE USED EXCEPT AS EXPRESSLY AUTHORIZED IN WRITING BY THE COMPANY.

HERC - INVENTORY BUILDING EXTERIOR ELEVATIONS



COVANTA ENGINEERING SERVICES, INC.  
E N E R G Y  
for a cleaner world

CAS	12/12/12	INVBLD 12-A-32	13	D
-----	----------	----------------	----	---

12/17/2012 1:09:34 PM C:\Revt Local Files\100167\Covanta A12\Cenual\_damherst.rvt