


6" MIN SAND FILL AT BUILDING. THICKNESS OF SAND FILL INCREASES DUE TO SLOPING AREAWAY ROOF

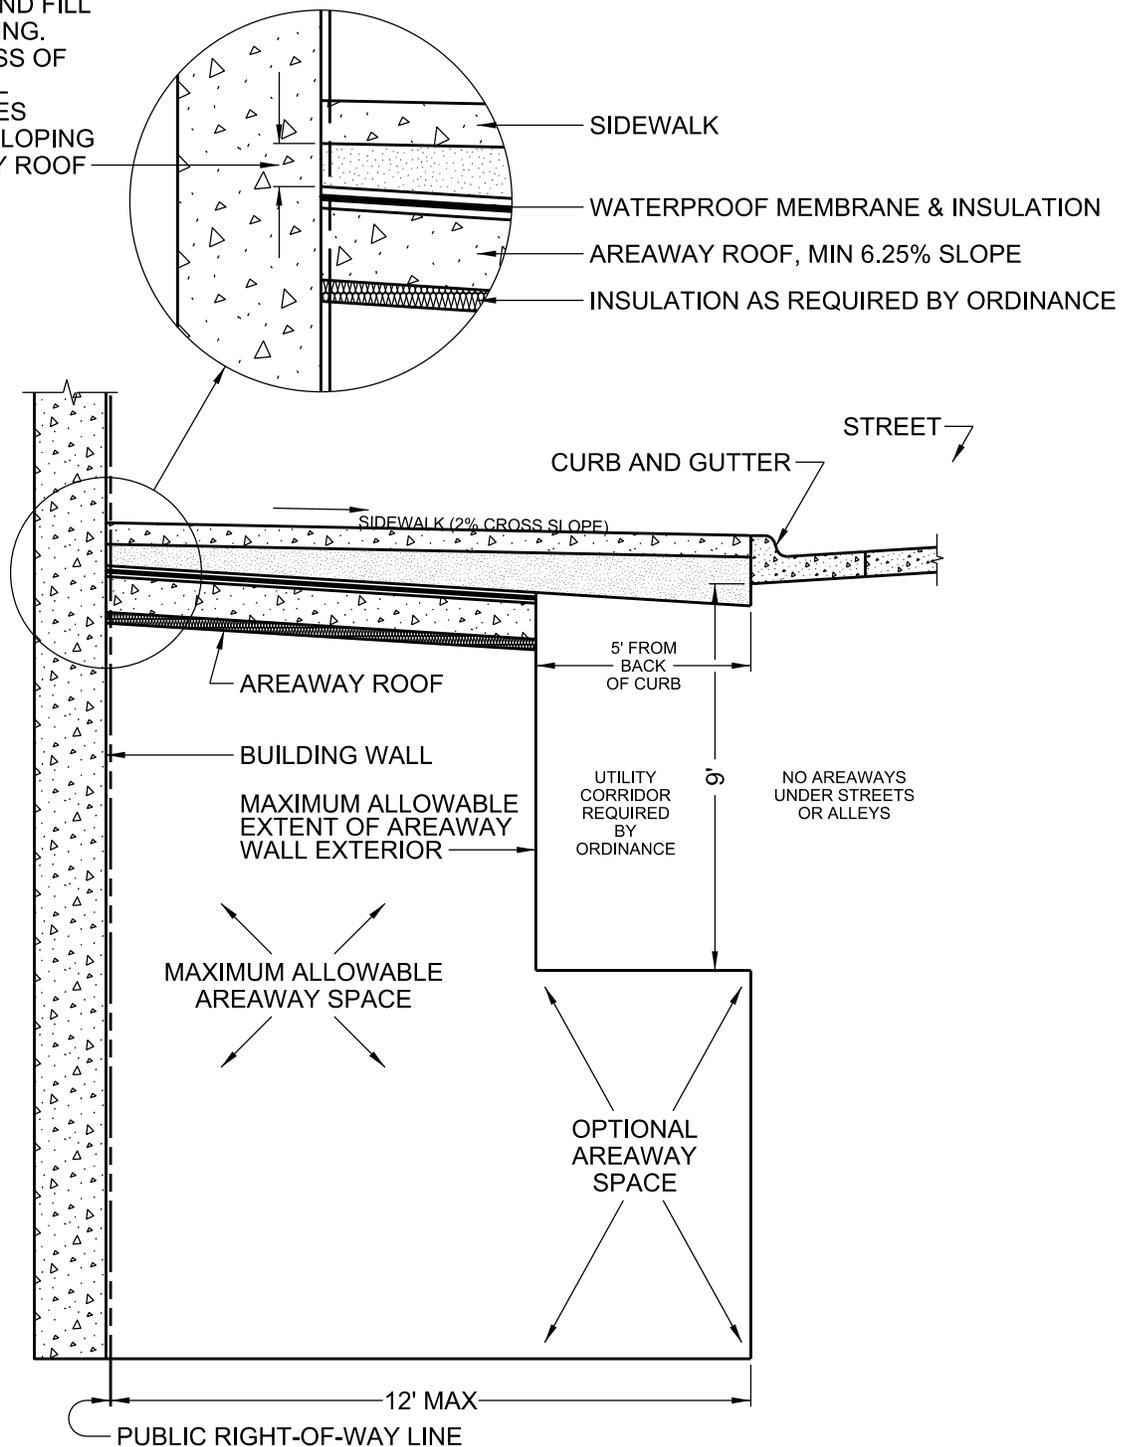

NOTE:  
SEE MINNEAPOLIS ORDINANCE 95.90 - AREAWAYS



**MINNEAPOLIS**  
DEPARTMENT OF PUBLIC WORKS

DRAWN: JFC	DATE: 12/29/14
APPROVED: JSH	DATE: 12/29/14

CITY OF MINNEAPOLIS AREAWAY  
NEW OR RENOVATION STANDARD

STANDARD  
PLATE  
NO.  
ROAD-4004-R1