




**LOOP WIRING**

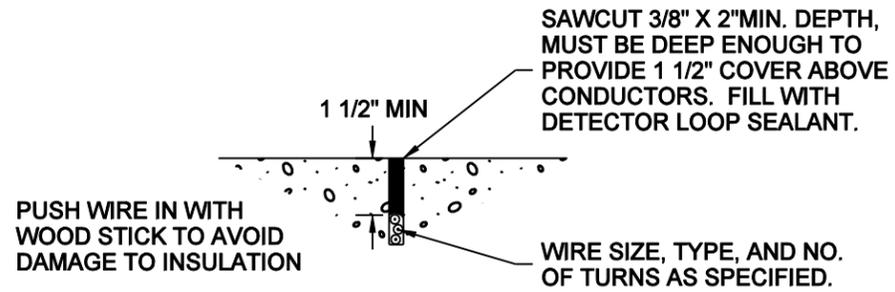


**SECTION A-A**

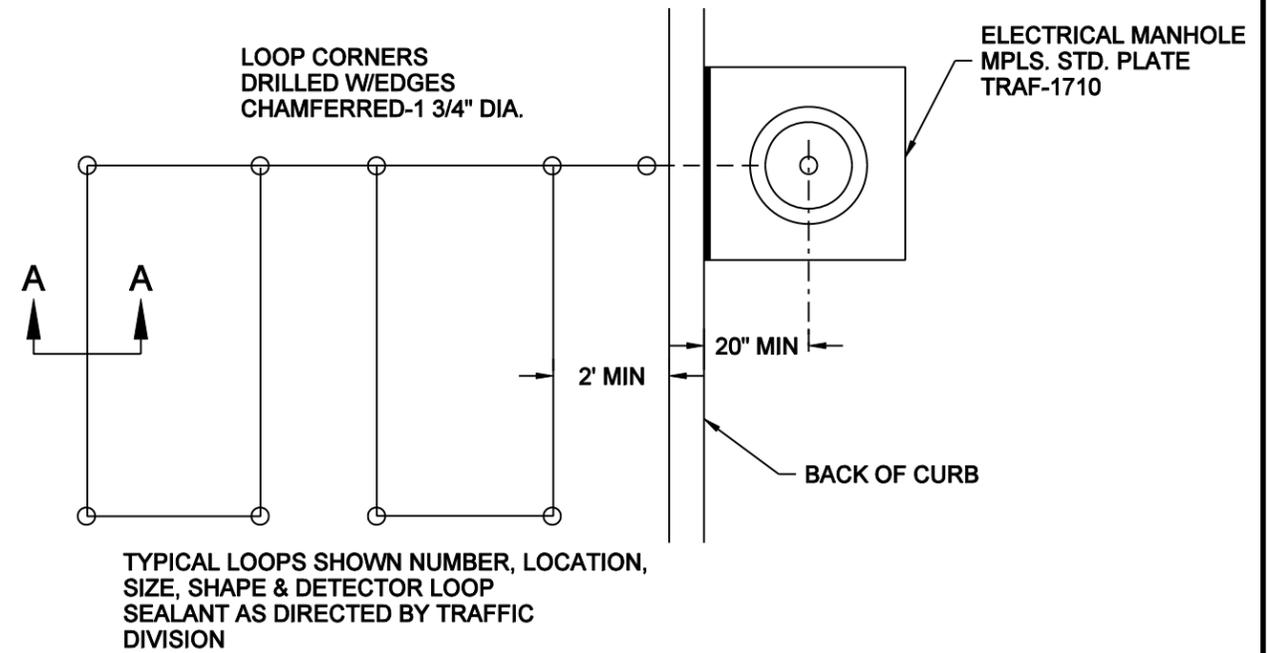

BEFORE WEAR COURSE IS LAID,  
SAW CUT LOOPS INTO BASE

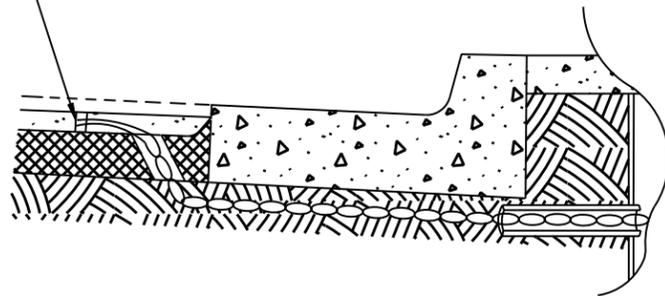

**OPTION FOR NEW ASPHALT**

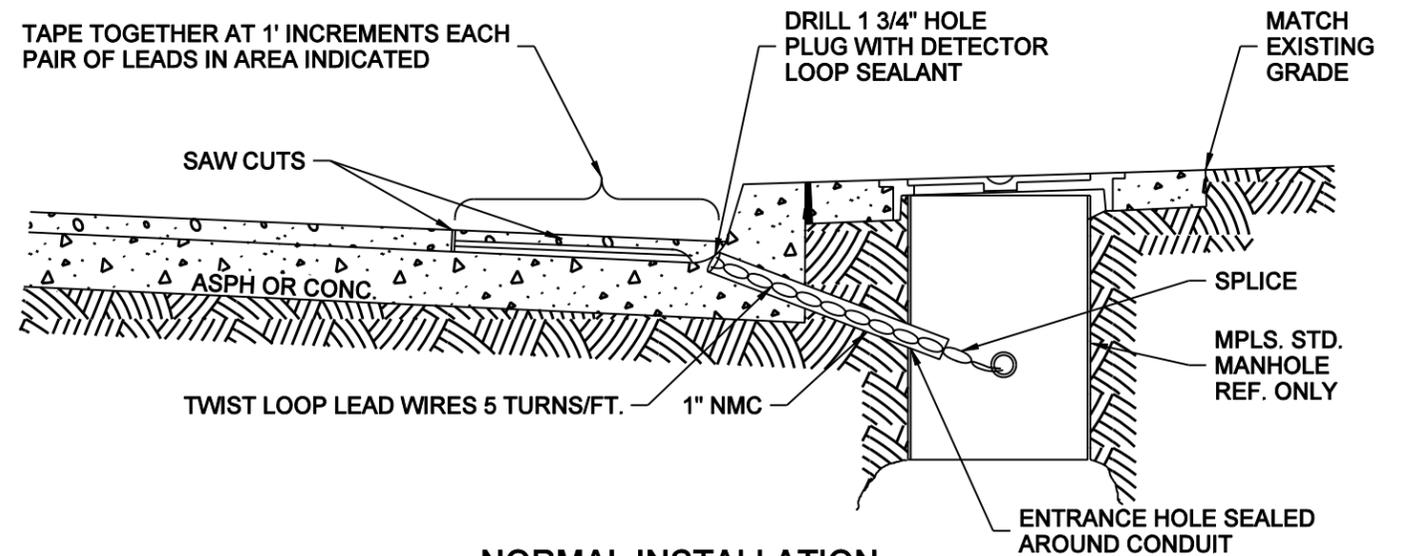

**NORMAL INSTALLATION**

	<b>MINNEAPOLIS</b> DEPARTMENT OF PUBLIC WORKS		DETECTION - SIGNAL LOOP INSTALLATION REFERENCE PLATE: TRAF-1710	STANDARD PLATE NO. TRAF-1760
	DRAWN: LPK	DATE: 1/1/11		
	APPROVED: DRP	DATE: 1/1/11		