



EXISTING

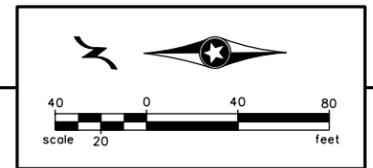

PROPOSED

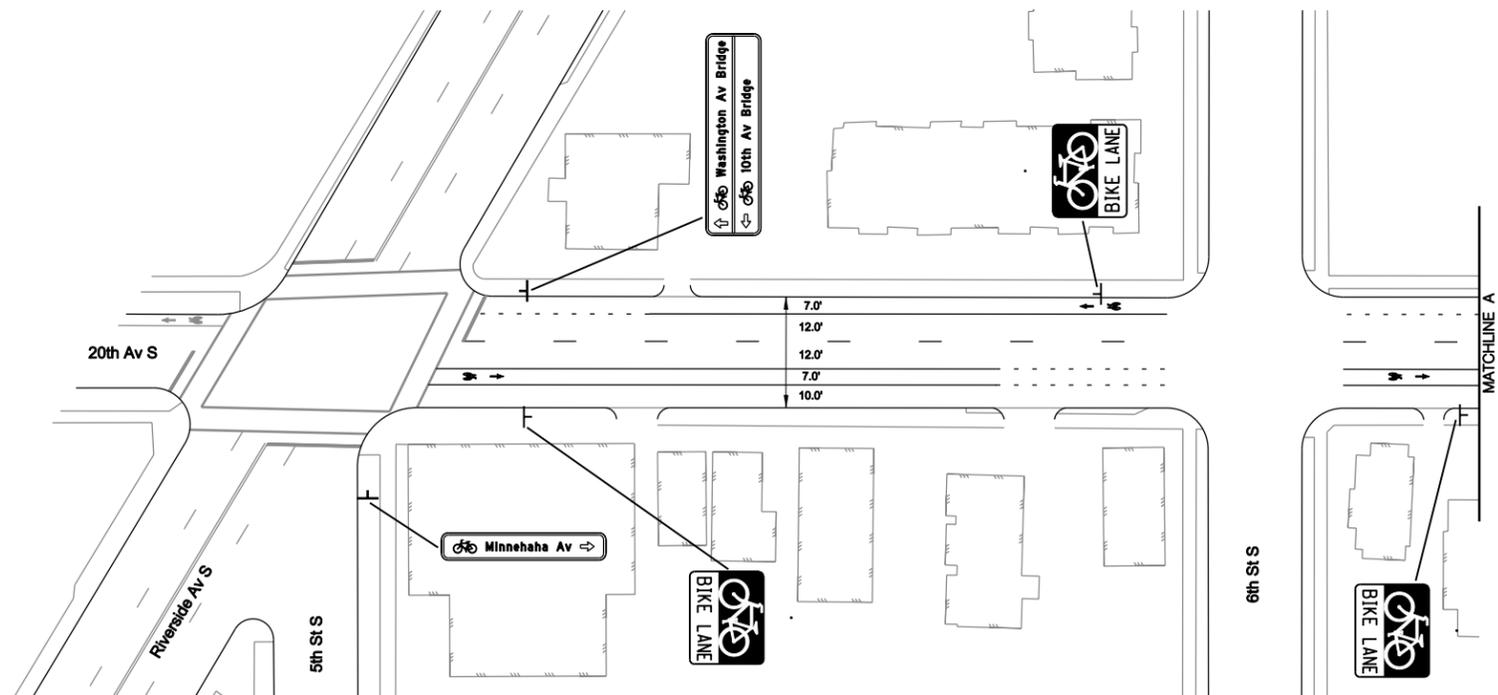

DESIGN TEAM				
DRAWN BY:				
DESIGNER:				
CHECKED BY:				
	NO.	BY	DATE	REVISIONS

DRAFT

I hereby certify that this plan was prepared by me or under my direct supervision and that I am a duly Licensed Professional Engineer under the laws of the State of Minnesota.

Certified By: _____ Lic. No. 00000
 Licensed Professional Engineer
 Printed Name: ENGINEER'S NAME Date: _____



PHONE: (651)490-2000
 3535 VADNAIS CENTER DR.
 ST. PAUL, MN 55110

**MINNEAPOLIS,
 MINNESOTA**

S.P. 141-091-15

**20TH AVENUE SOUTH/MINNEHAHA
 AVENUE SOUTH/26TH AVENUE SOUTH
 C.S.A.H. 48
 BIKE LANE IMPROVEMENT CONCEPT**

FILE NO. 107438
OF




S:\KOV\MM\mpis\107438\5-dsgn\5-dsgn\51-cadd\Civil\pinsthts\20th & Minnehaha_Bldgsheets

6/2/2009

4:41:10 PM

EXISTING

PROPOSED

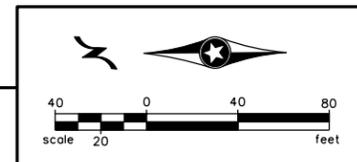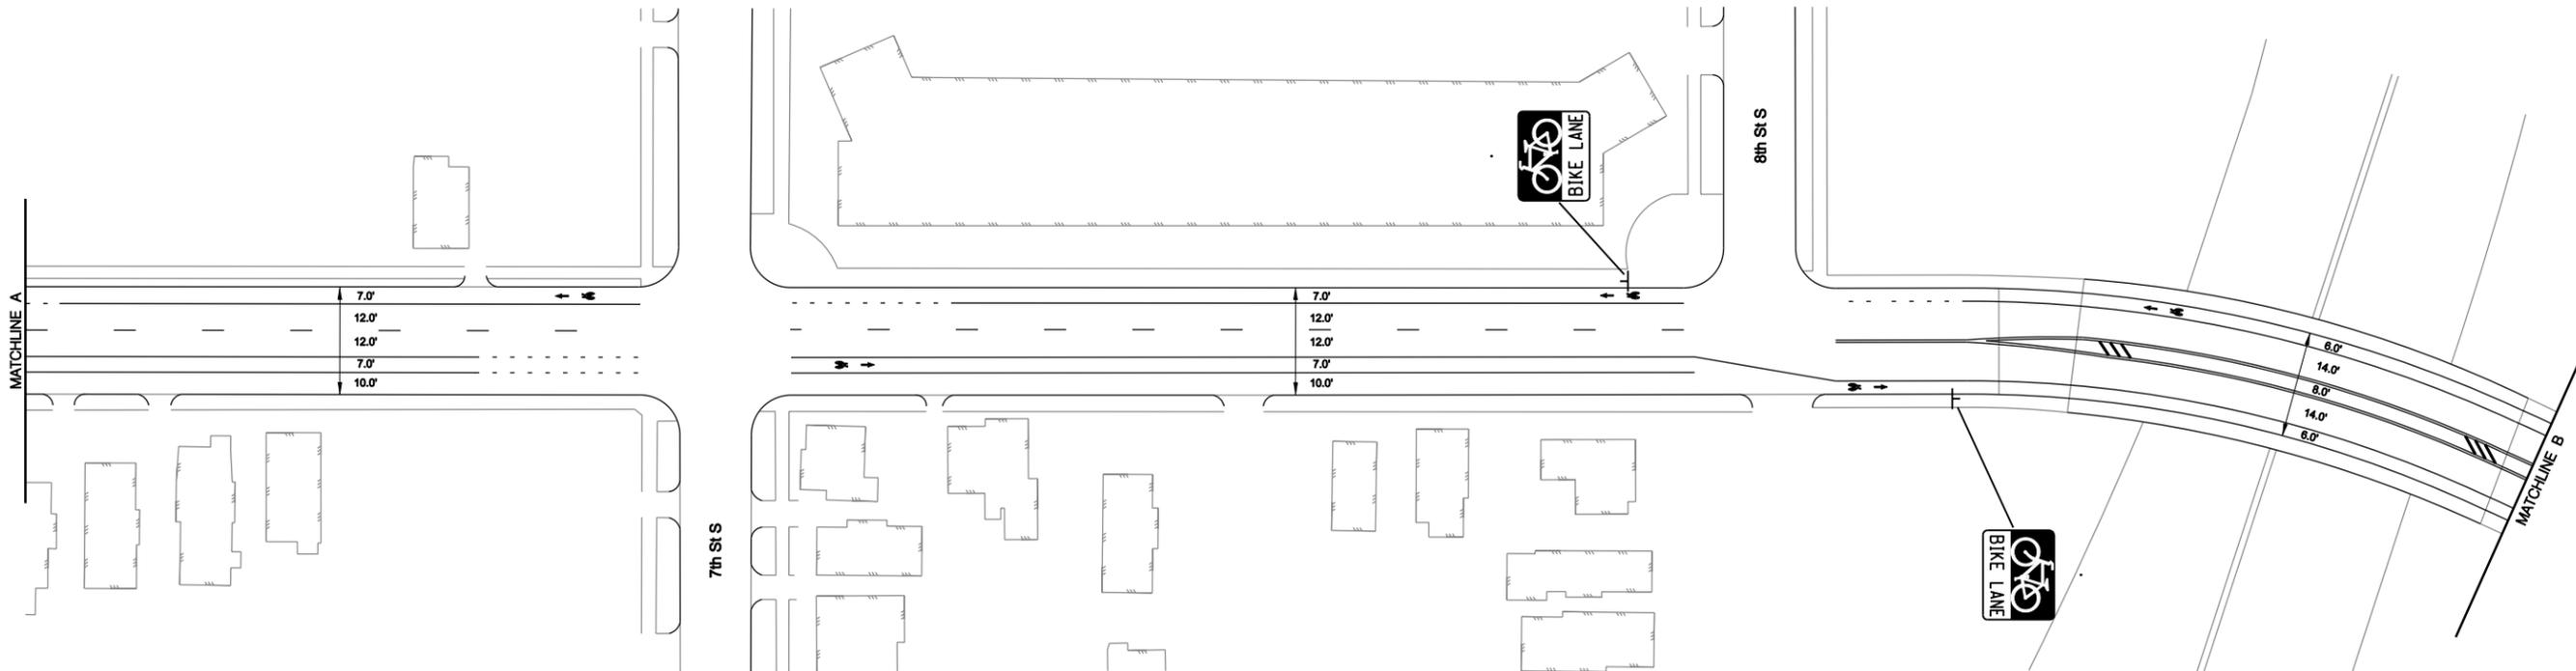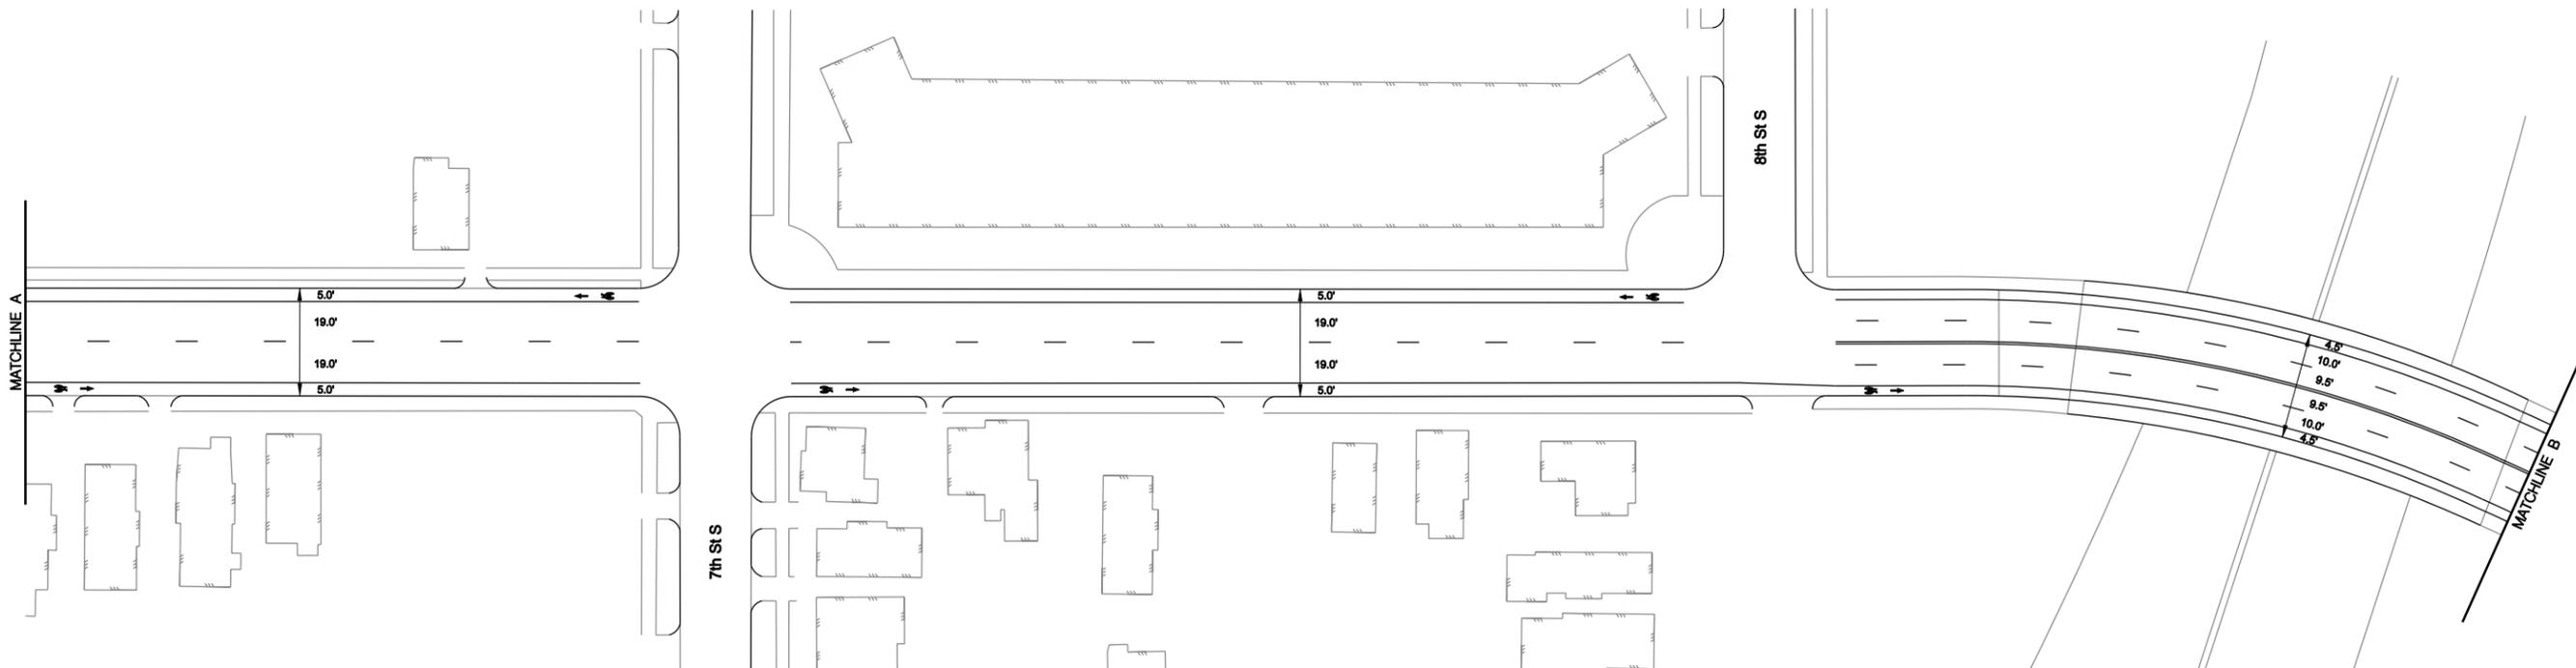

DESIGN TEAM				
DRAWN BY:				
DESIGNER:				
CHECKED BY:				
	NO.	BY	DATE	REVISIONS

DRAFT

I hereby certify that this plan was prepared by me or under my direct supervision and that I am a duly Licensed Professional Engineer under the laws of the State of Minnesota.

Certified By: _____ Lic. No. 00000
 Printed Name: ENGINEER'S NAME Date: _____




PHONE: (651)490-2000
 3535 VADNAIS CENTER DR.
 ST. PAUL, MN 55110


MINNEAPOLIS, MINNESOTA
 S.P. 141-091-15

20TH AVENUE SOUTH/MINNEHAHA AVENUE SOUTH/26TH AVENUE SOUTH C.S.A.H. 48 BIKE LANE IMPROVEMENT CONCEPT

FILE NO. 107438
OF

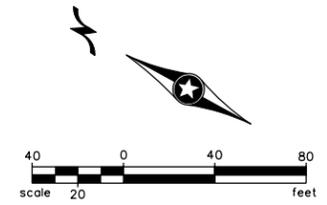

EXISTING

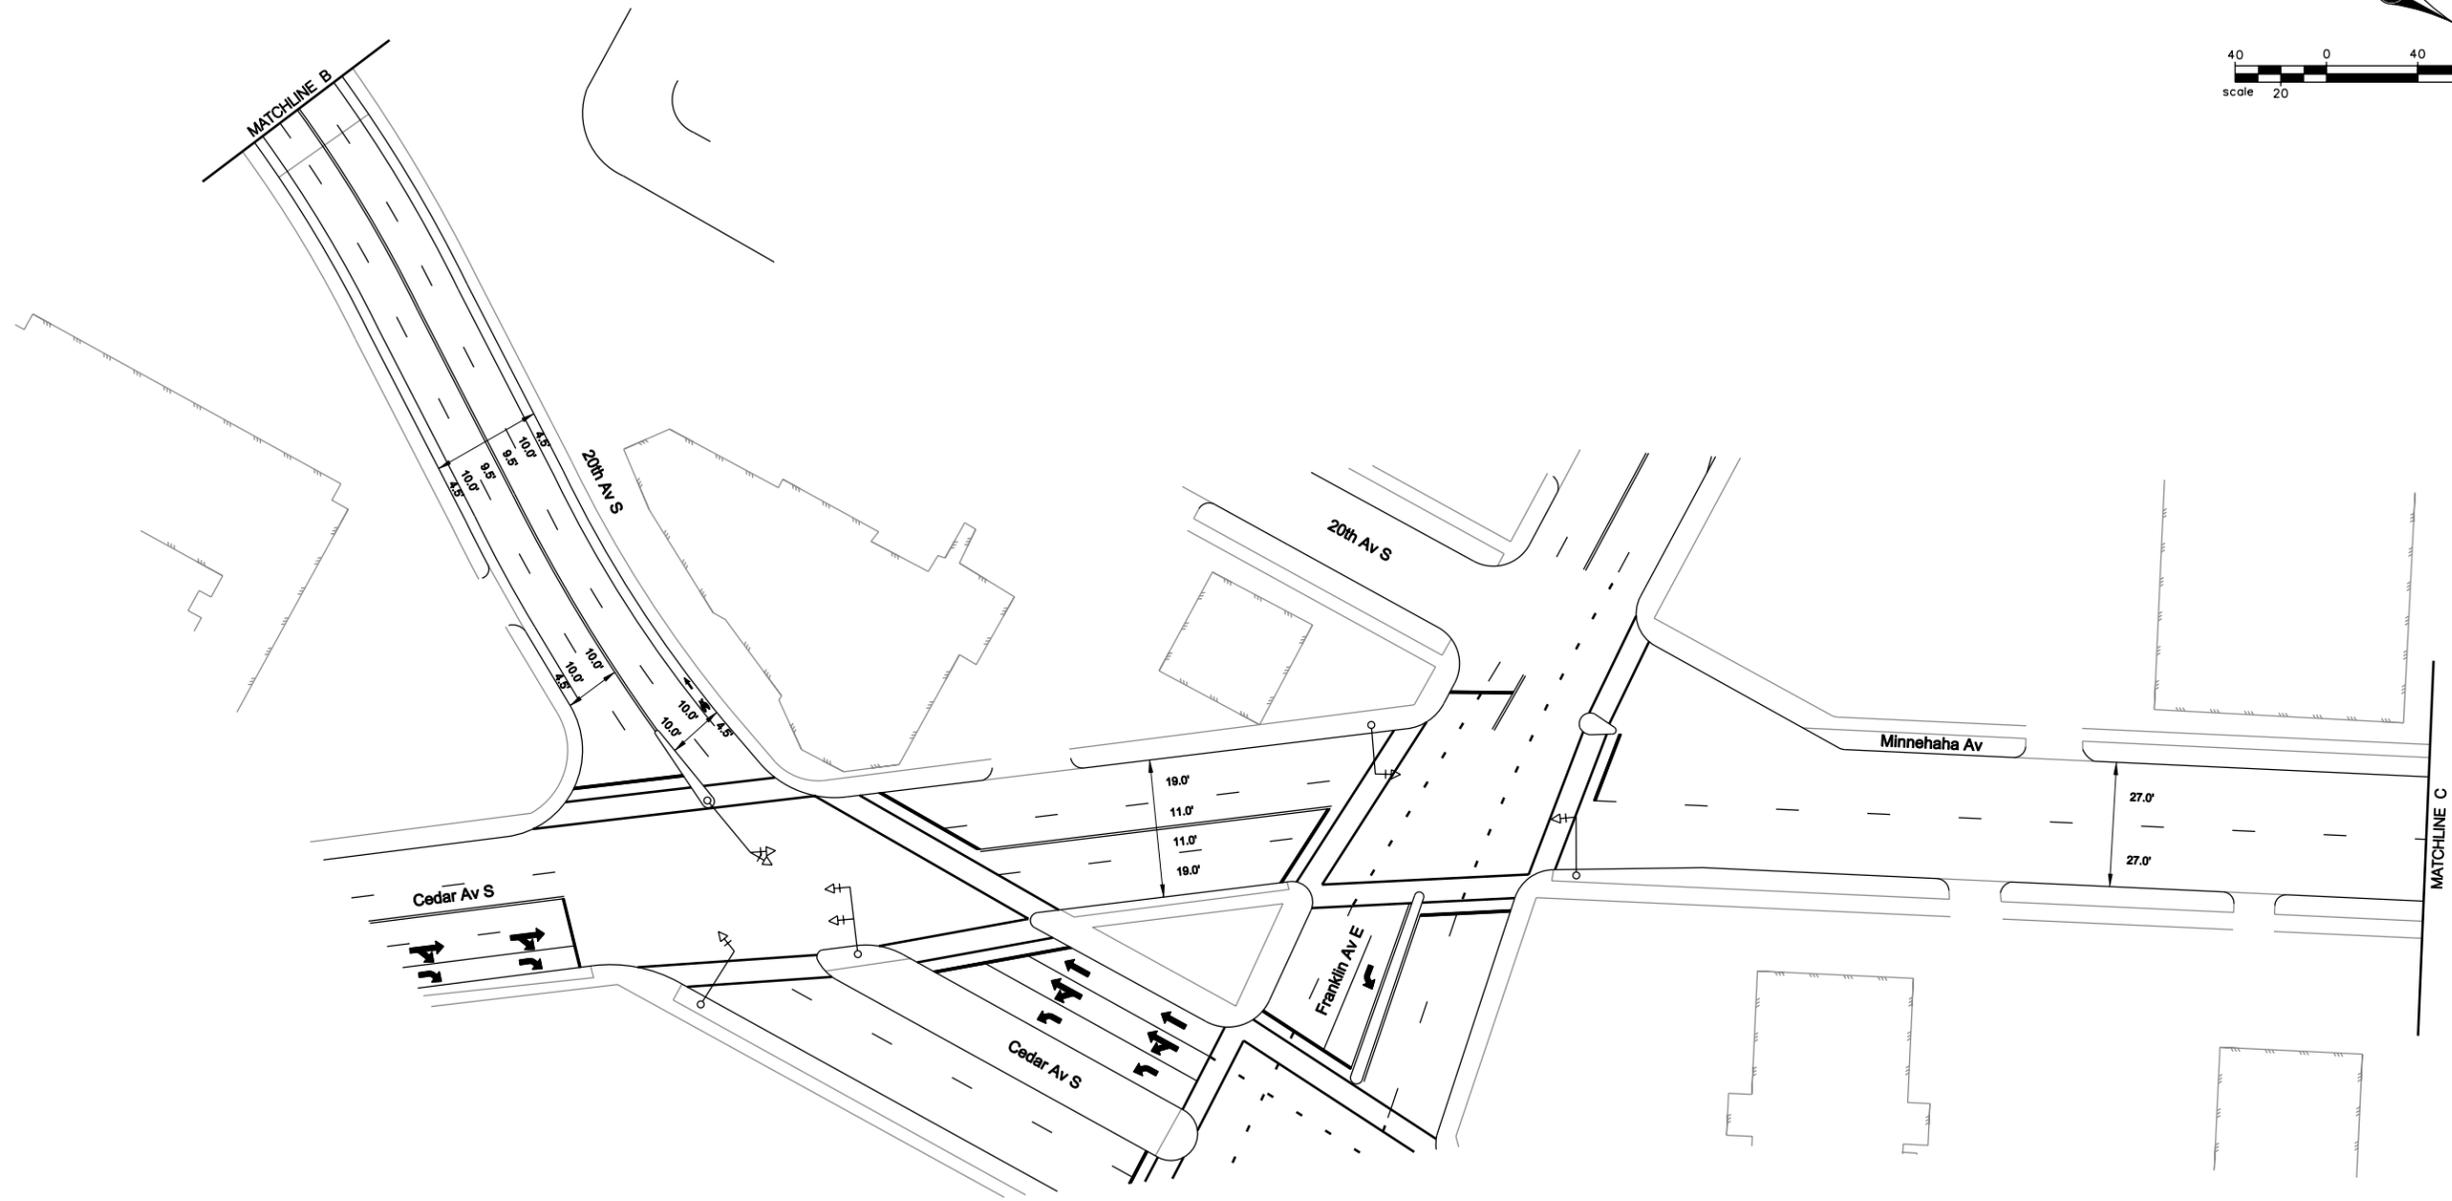

DESIGN TEAM				DRAFT
DRAWN BY:				
DESIGNER:				
CHECKED BY:				
NO.	BY	DATE	REVISIONS	

I hereby certify that this plan was prepared by me or under my direct supervision and that I am a duly Licensed Professional Engineer under the laws of the State of Minnesota.

Certified By: _____ Lic. No. 00000
 Printed Name: ENGINEER'S NAME Date: _____




PHONE: (651)490-2000
 3535 VADNAIS CENTER DR.
 ST. PAUL, MN 55110


**MINNEAPOLIS,
 MINNESOTA**
 S.P. 141-091-15

**20TH AVENUE SOUTH/MINNEHAHA
 AVENUE SOUTH/26TH AVENUE SOUTH
 C.S.A.H. 48
 BIKE LANE IMPROVEMENT CONCEPT**

FILE NO.
 107438
 OF

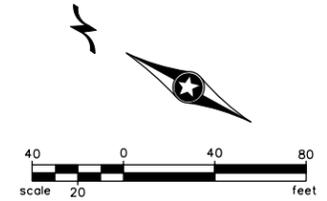

PROPOSED

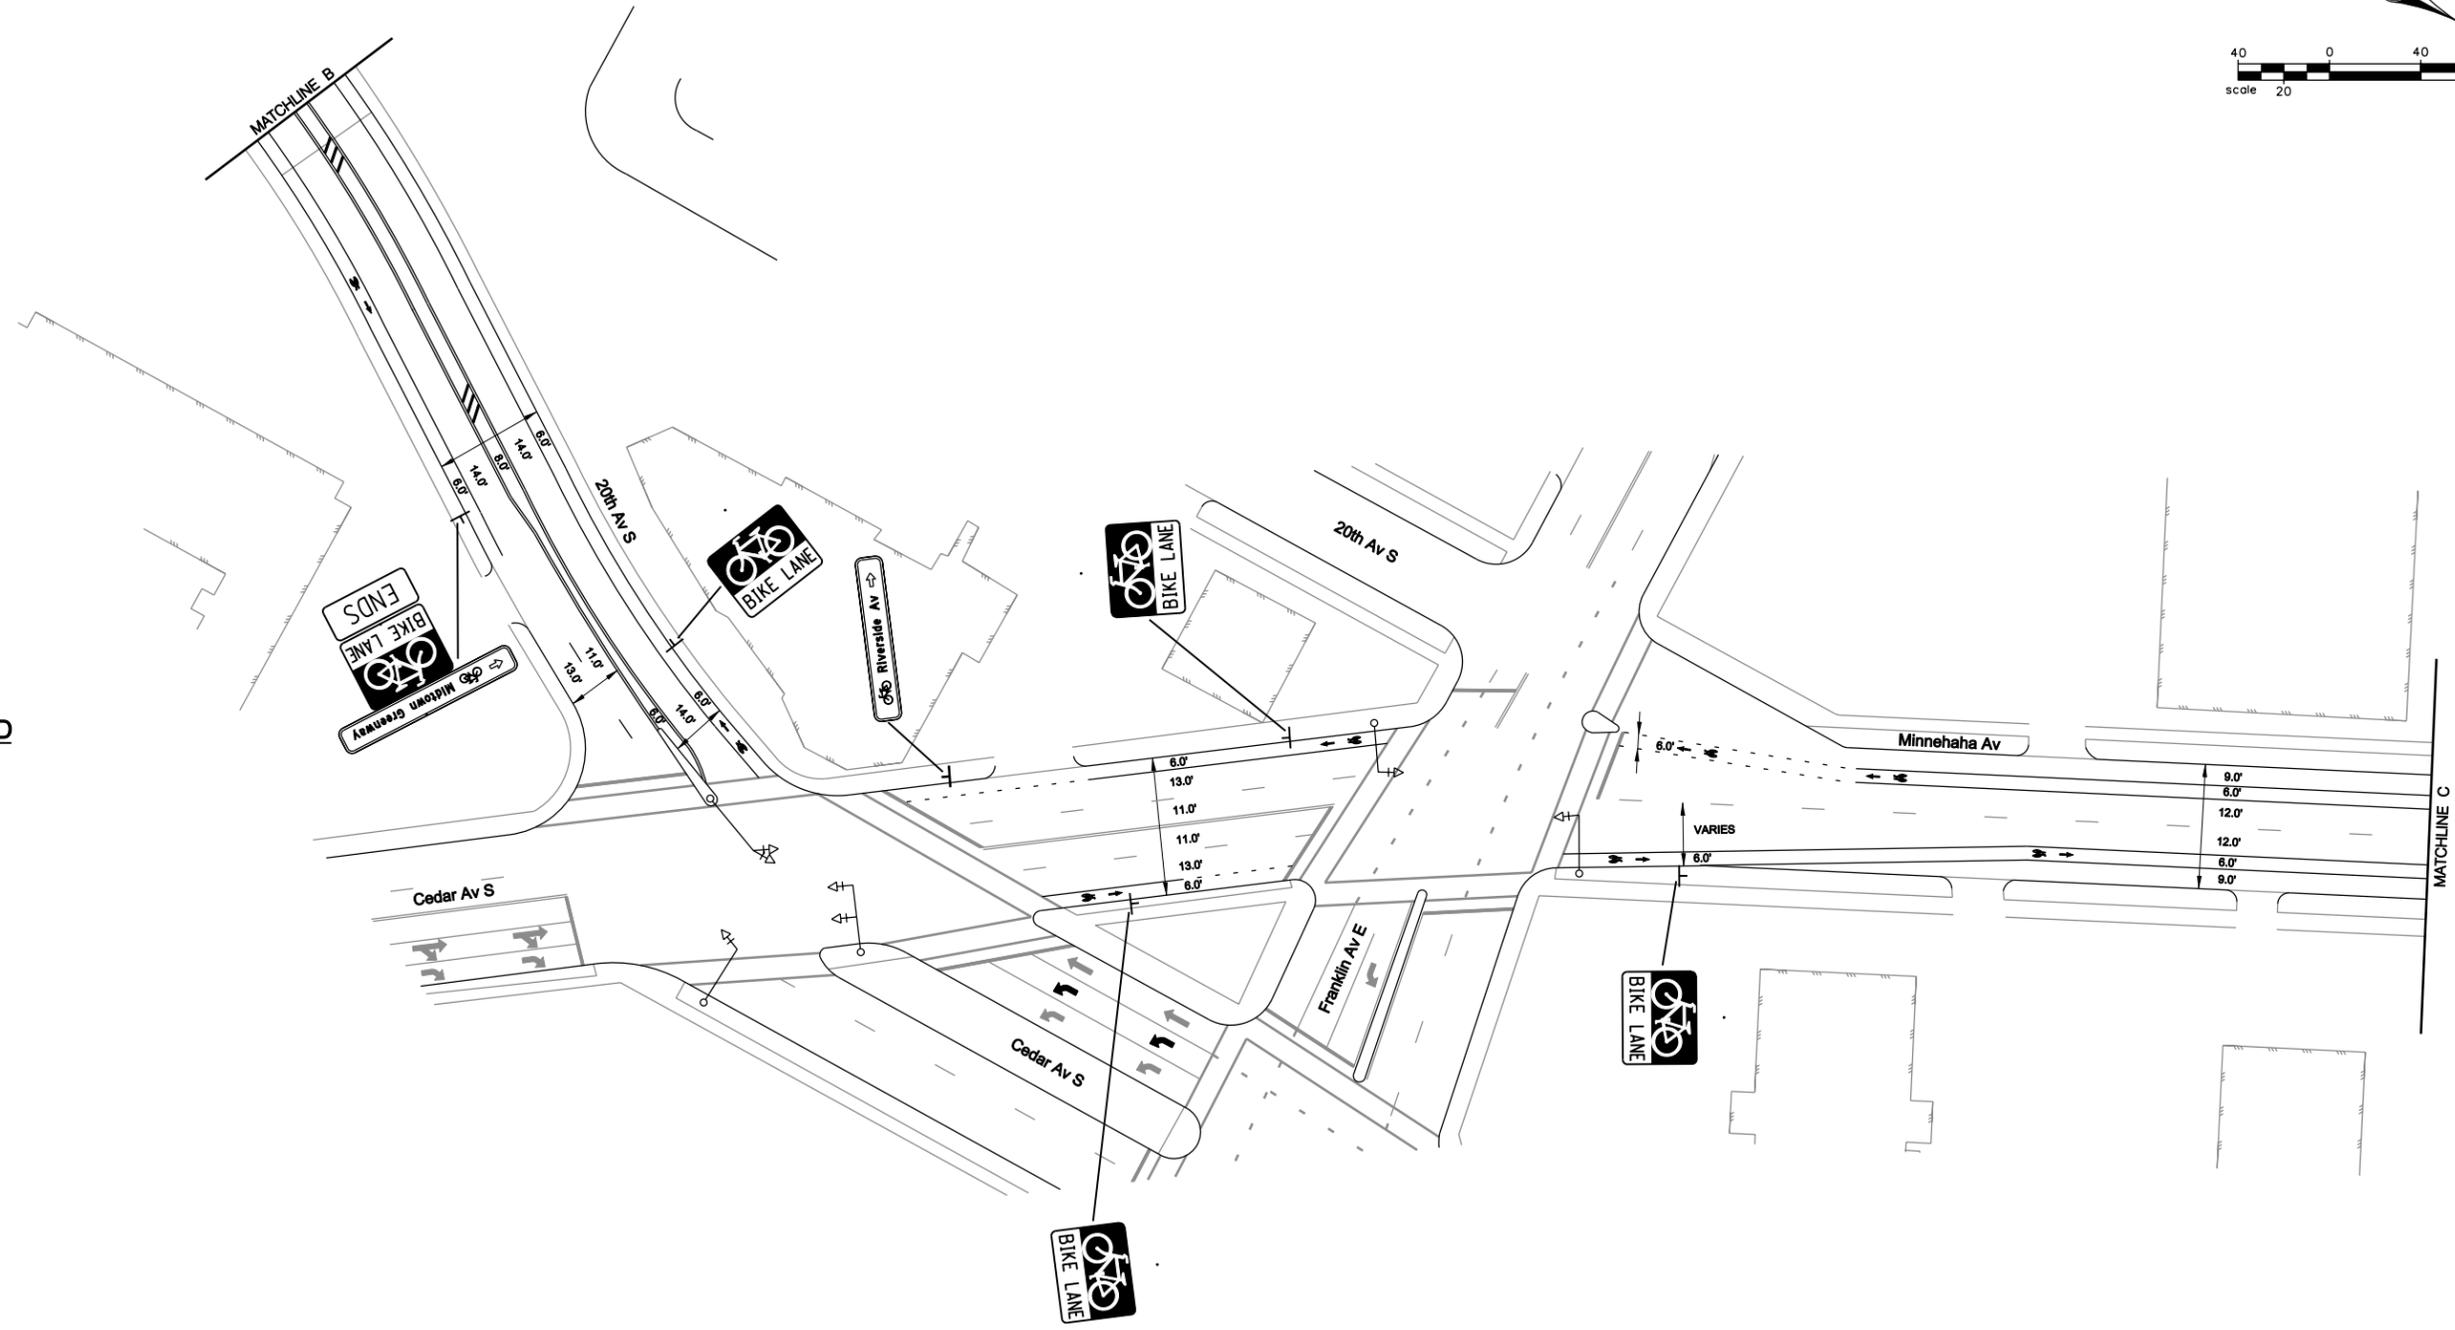

DESIGN TEAM				DRAFT
DRAWN BY:				
DESIGNER:				
CHECKED BY:				
	NO.	BY	DATE	REVISIONS

I hereby certify that this plan was prepared by me or under my direct supervision and that I am a duly Licensed Professional Engineer under the laws of the State of Minnesota.

Certified By: _____ Lic. No. 00000
 Printed Name: ENGINEER'S NAME Date: _____



PHONE: (651)490-2000
 3535 VADNAIS CENTER DR.
 ST. PAUL, MN 55110

**MINNEAPOLIS,
 MINNESOTA**

S.P. 141-091-15


**20TH AVENUE SOUTH/MINNEHAHA
 AVENUE SOUTH/26TH AVENUE SOUTH
 C.S.A.H. 48
 BIKE LANE IMPROVEMENT CONCEPT**

FILE NO. 107438
OF


4:41:12 PM

6/2/2009


S:\KOV\Minneapolis\107438\5-dsgn\51-cadd\Civil\pinshs\20th & Minnehaha_Bldg.dgn

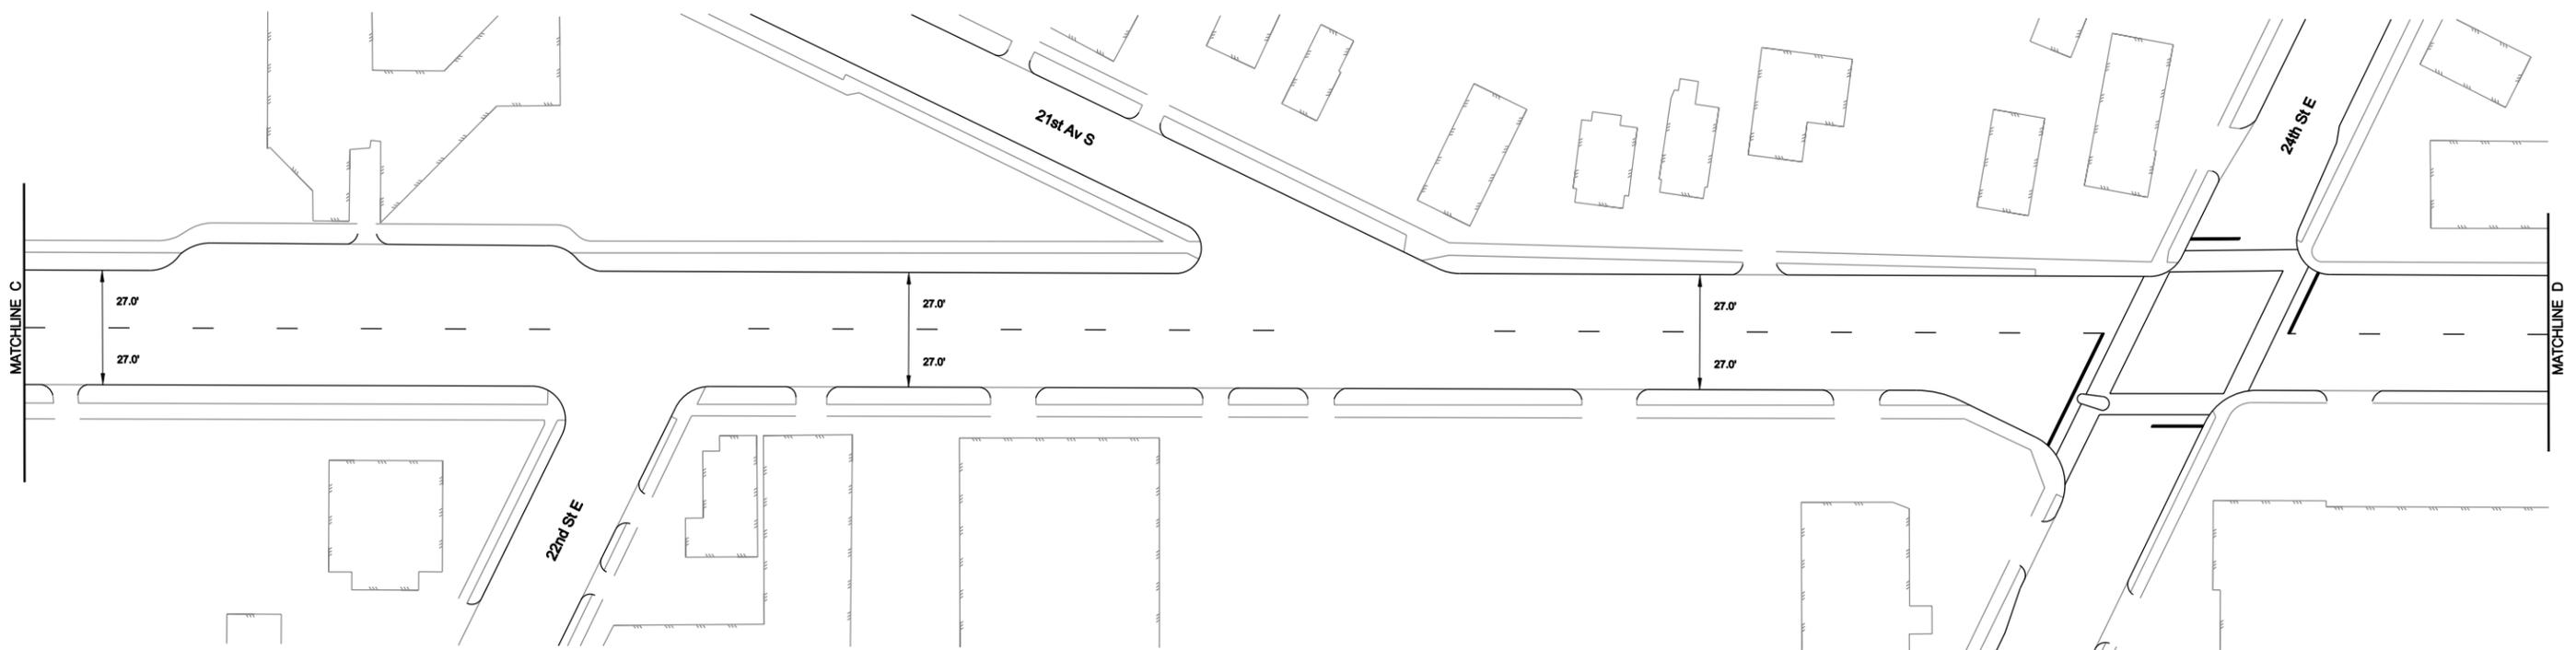

EXISTING

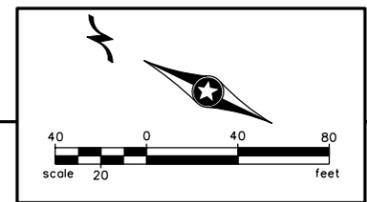

PROPOSED

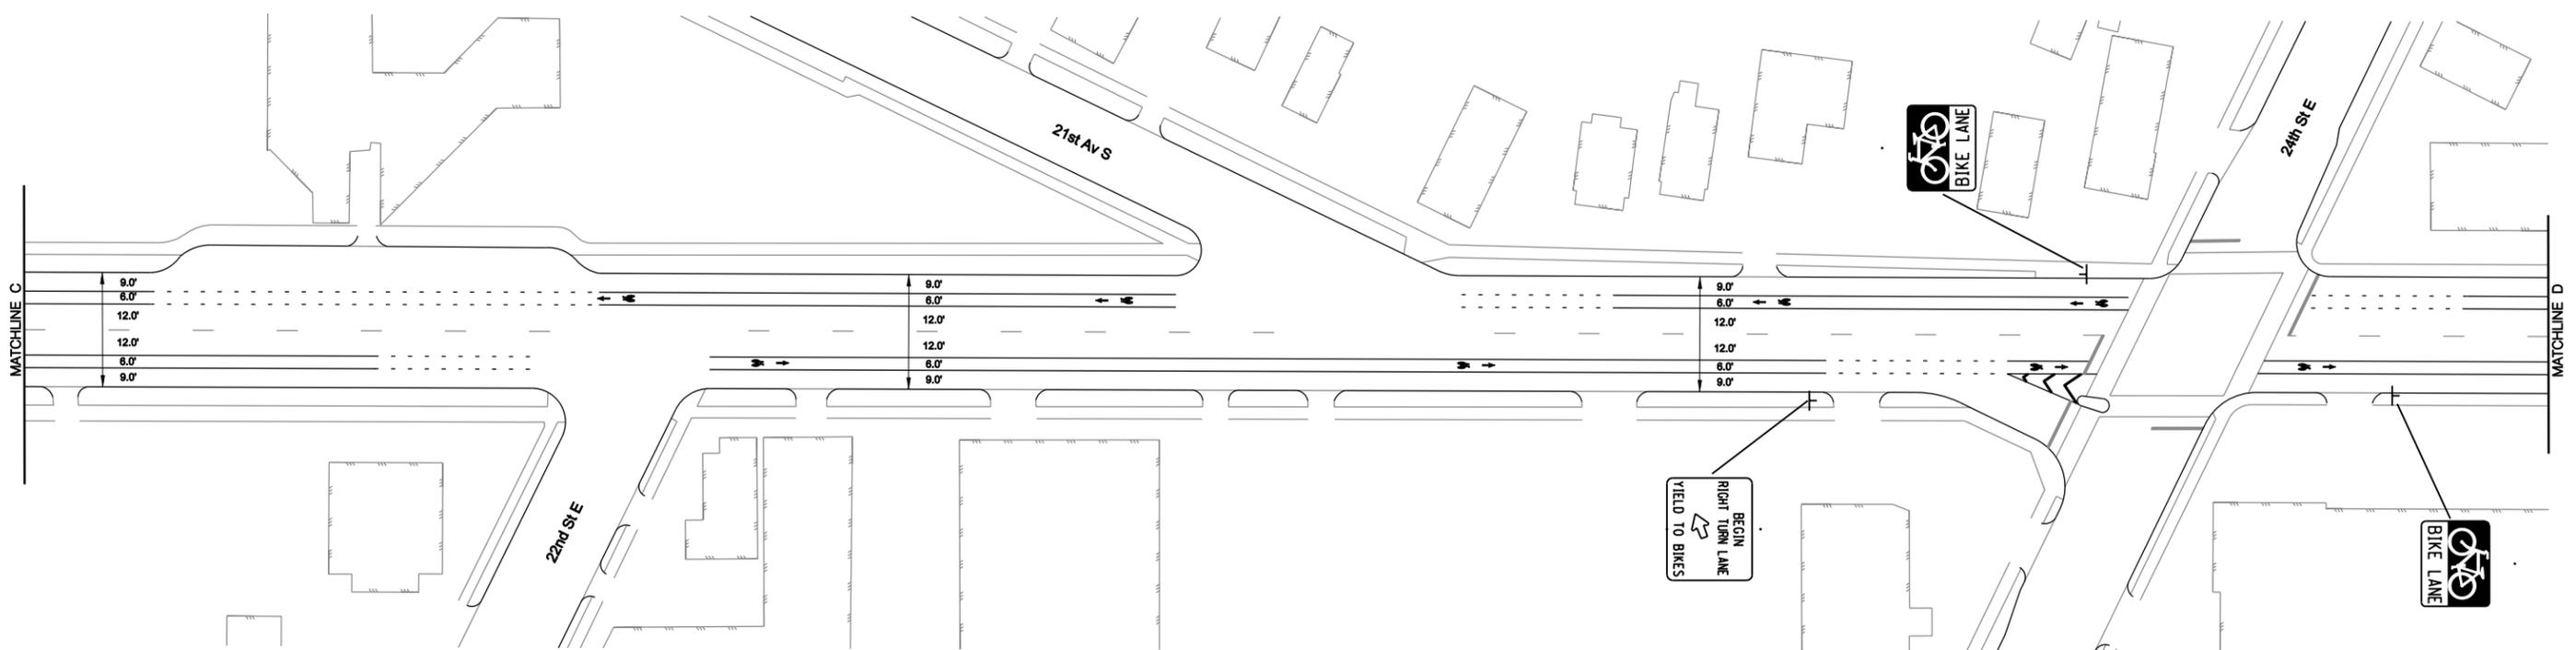

DESIGN TEAM			
DRAWN BY:			
DESIGNER:			
CHECKED BY:			
NO.	BY	DATE	REVISIONS

DRAFT

I hereby certify that this plan was prepared by me or under my direct supervision and that I am a duly Licensed Professional Engineer under the laws of the State of Minnesota.

Certified By: _____ Lic. No. 00000
 Printed Name: ENGINEER'S NAME Date: _____

SEH
 PHONE: (651)490-2000
 3535 VADNAIS CENTER DR.
 ST. PAUL, MN 55110


MINNEAPOLIS, MINNESOTA
 S.P. 141-091-15

20TH AVENUE SOUTH/MINNEHAHA AVENUE SOUTH/26TH AVENUE SOUTH C.S.A.H. 48 BIKE LANE IMPROVEMENT CONCEPT


FILE NO. 107438
OF

4:41:12 PM


6/2/2009

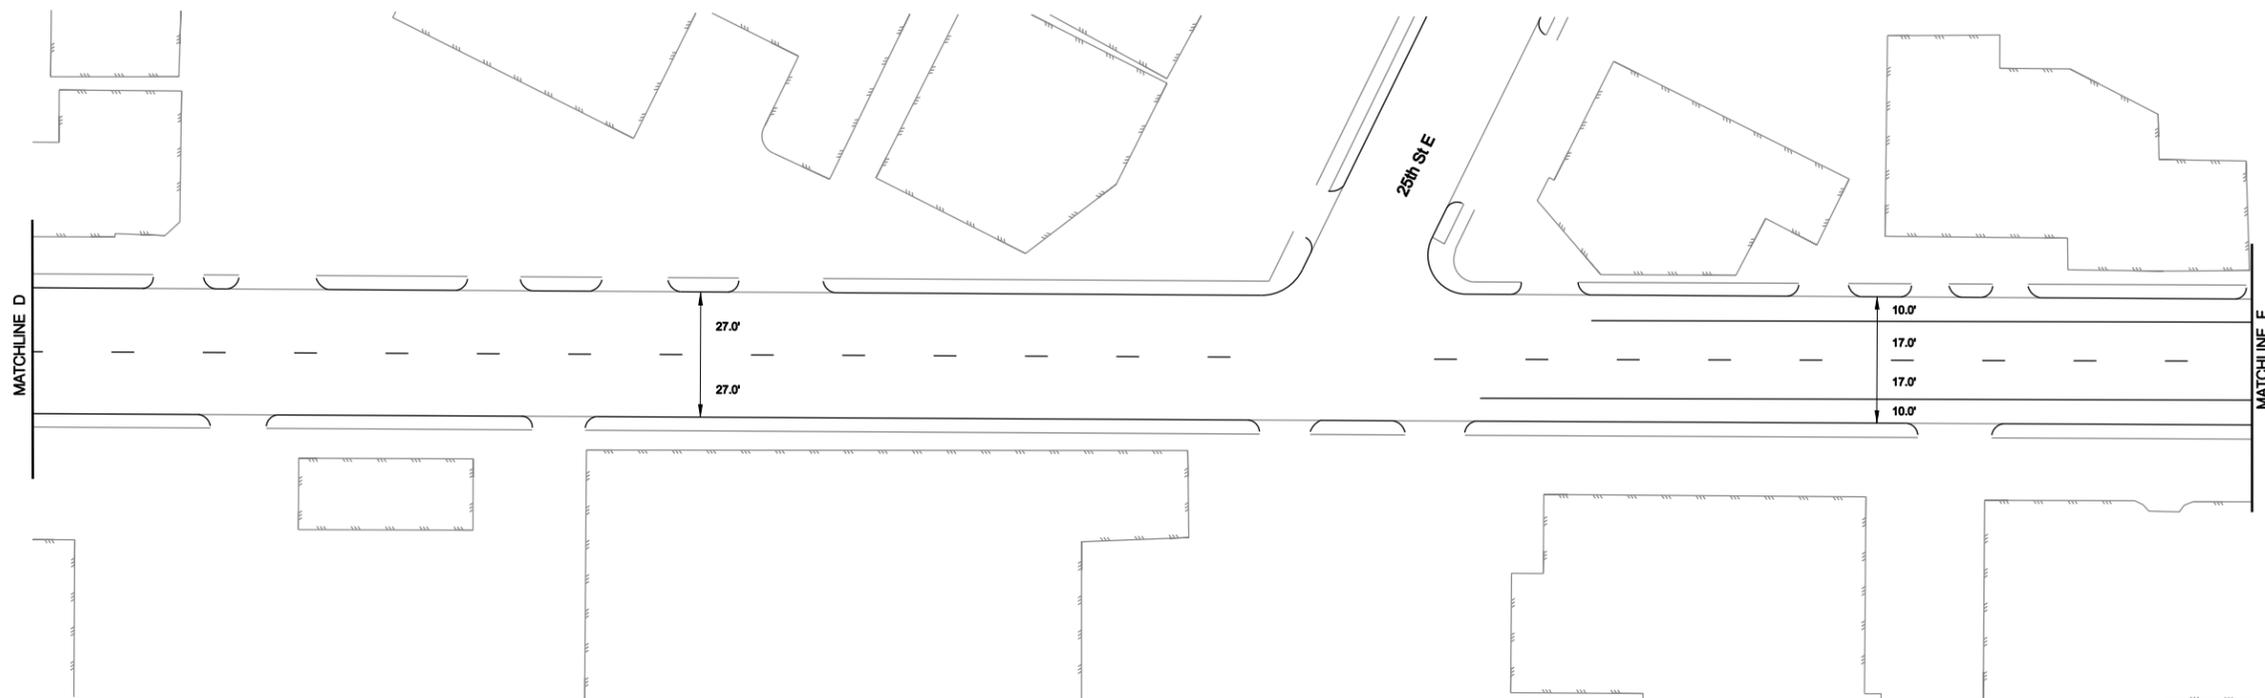

EXISTING

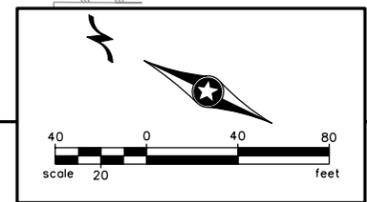

PROPOSED

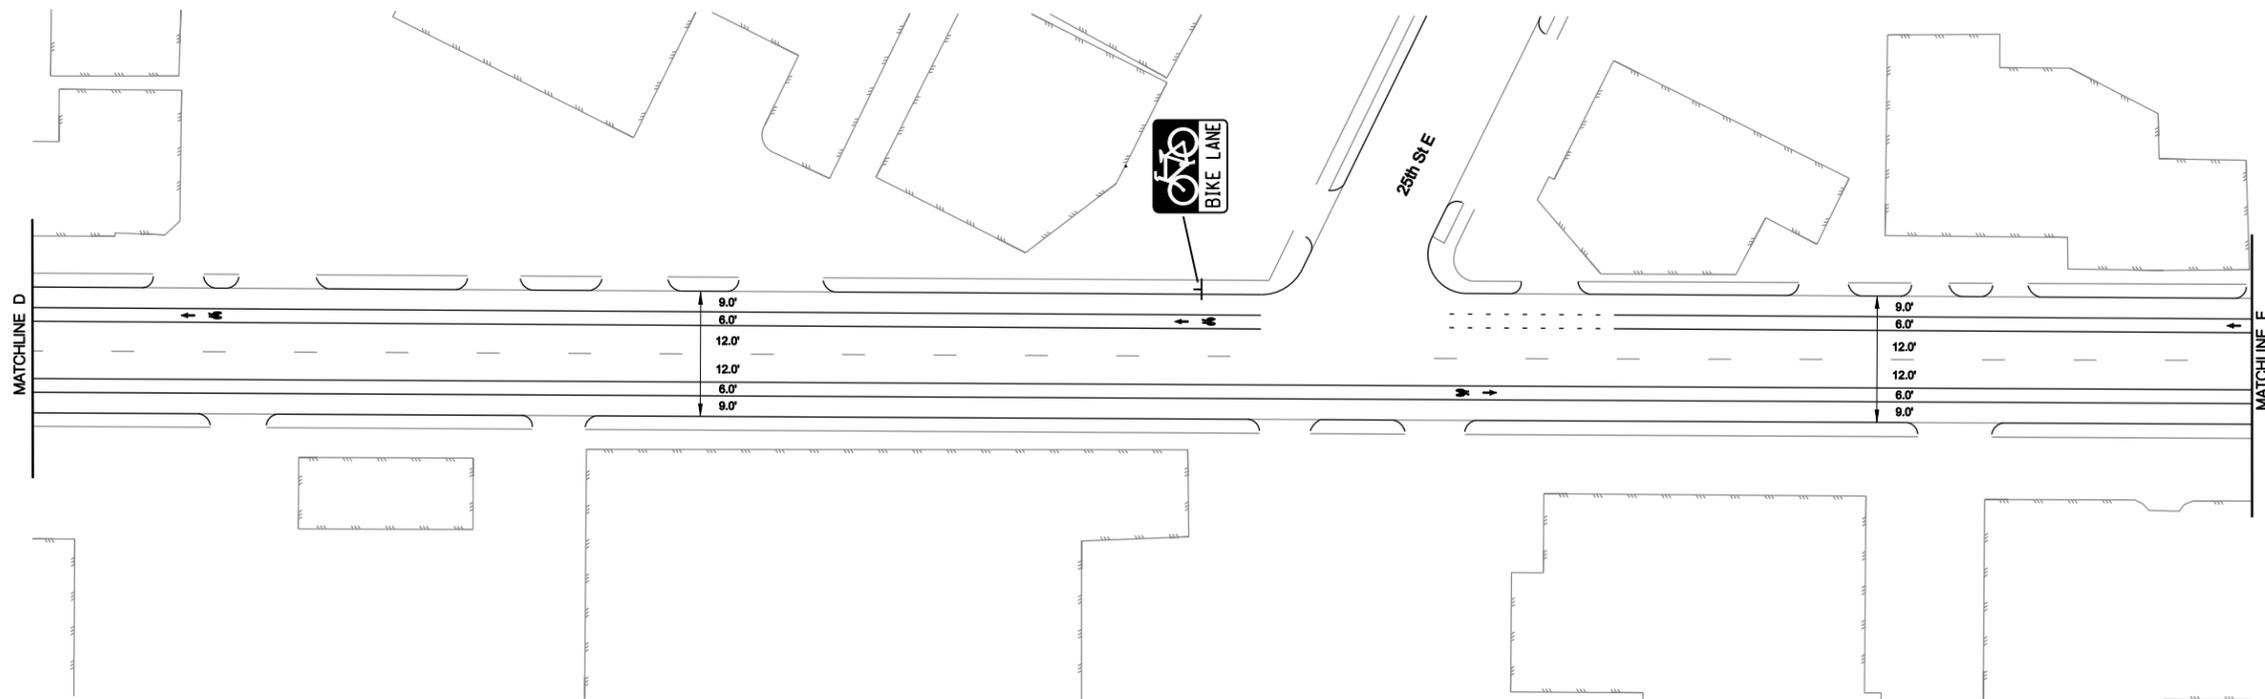

S:\KOV\Minneapolis\107438\5-dsgn\5-dsgn\51-cadd\Civil\pinshfts\20th & Minnehaha_B&G.dgn sheets

DESIGN TEAM				
DRAWN BY:				
DESIGNER:				
CHECKED BY:				
	NO.	BY	DATE	REVISIONS

DRAFT

I hereby certify that this plan was prepared by me or under my direct supervision and that I am a duly Licensed Professional Engineer under the laws of the State of Minnesota.

Certified By: _____ Lic. No. 00000
 Printed Name: ENGINEER'S NAME Date: _____





PHONE: (651)490-2000
 3535 VADNAIS CENTER DR.
 ST. PAUL, MN 55110


**MINNEAPOLIS,
 MINNESOTA**
 S.P. 141-091-15

**20TH AVENUE SOUTH/MINNEHAHA
 AVENUE SOUTH/26TH AVENUE SOUTH
 C.S.A.H. 48
 BIKE LANE IMPROVEMENT CONCEPT**

FILE NO.
 107438
 OF

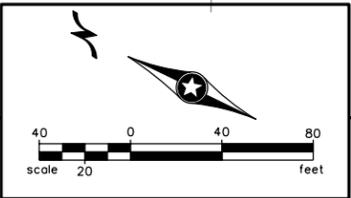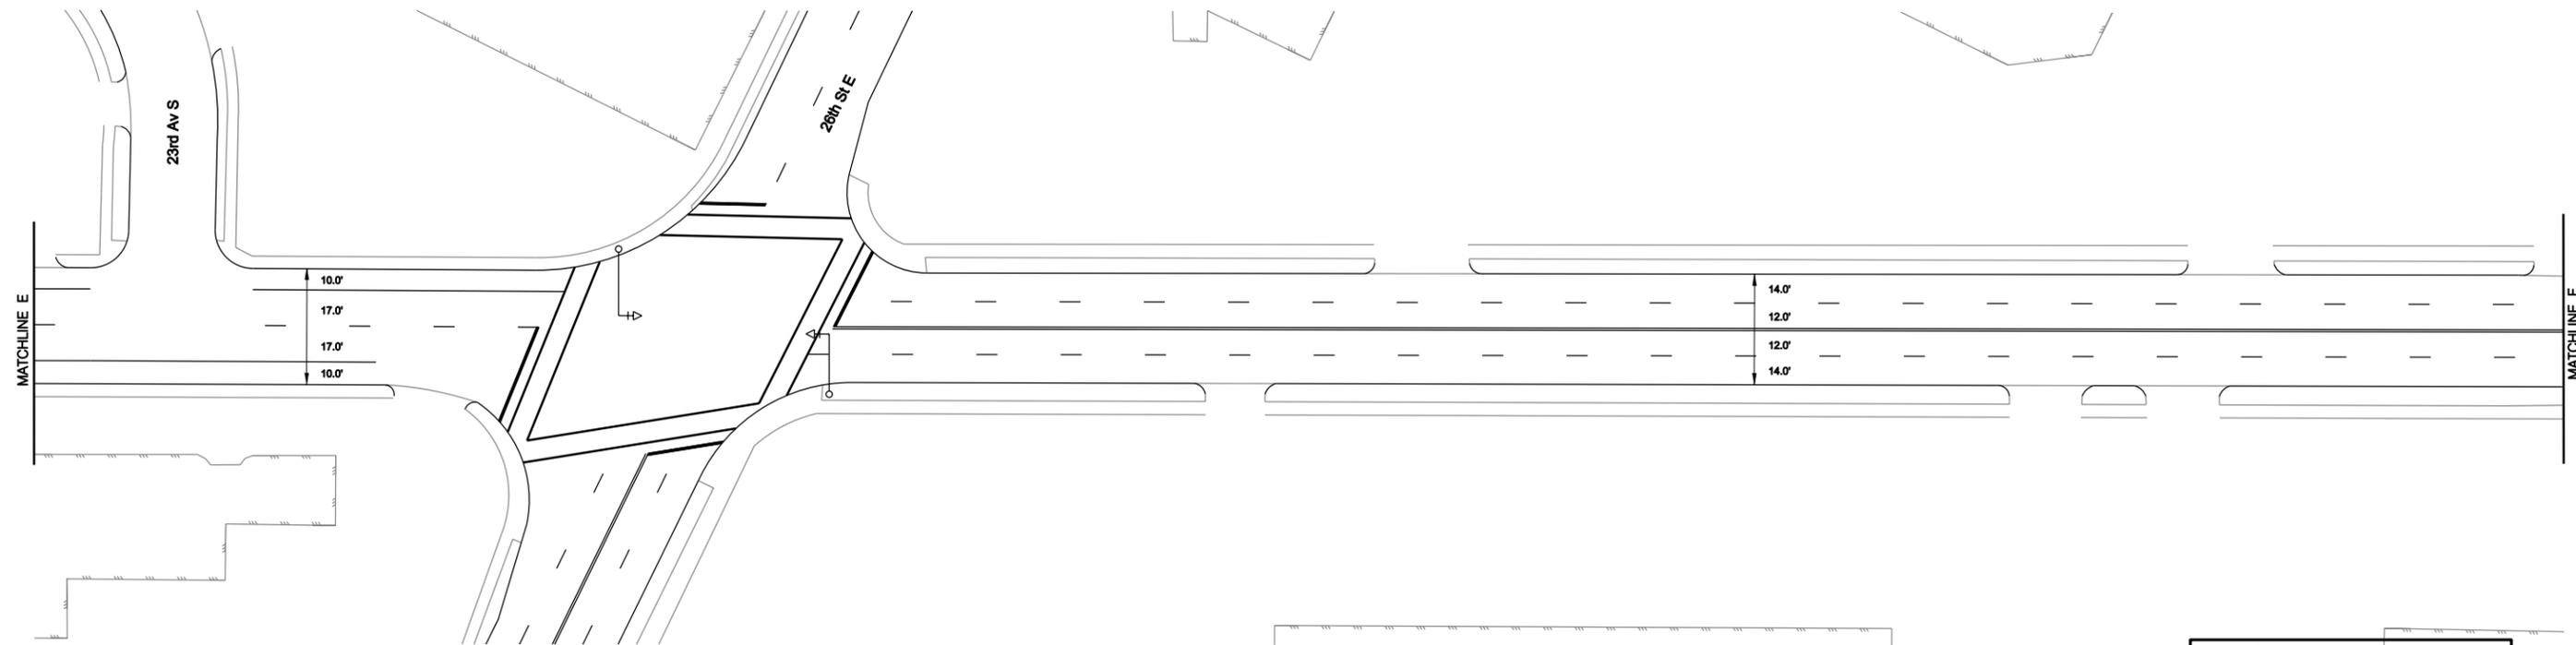

PROPOSED

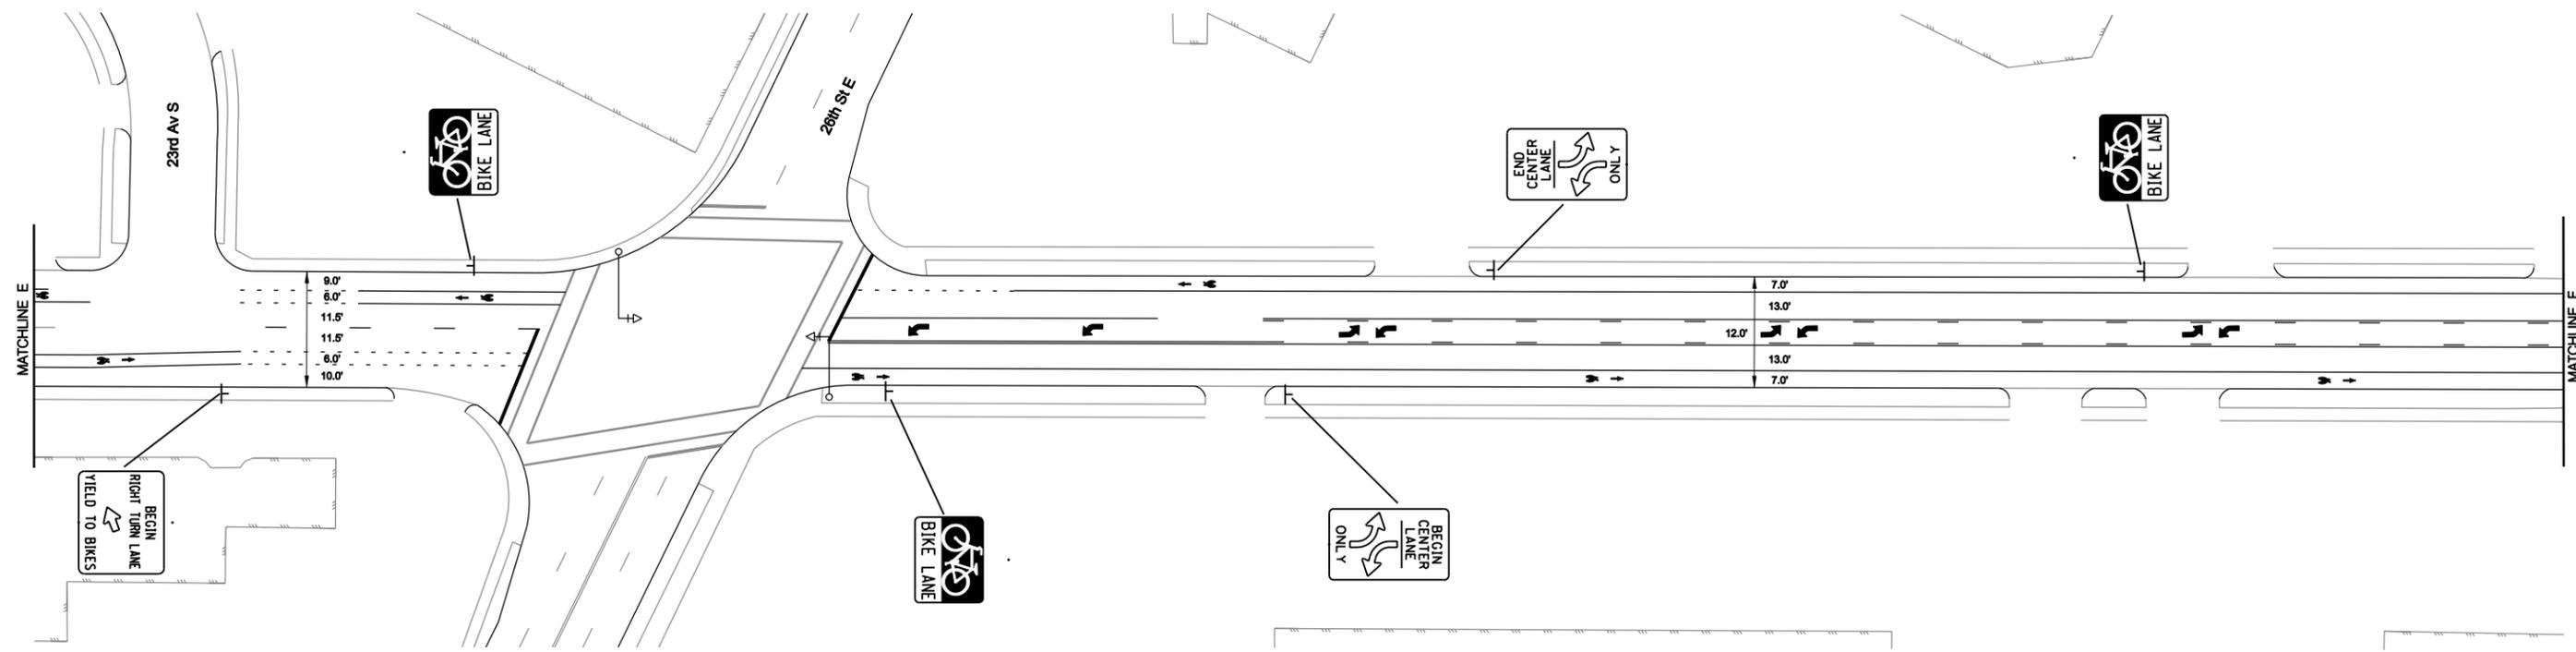

DESIGN TEAM					
DRAWN BY:					
DESIGNER:					
CHECKED BY:					
	NO.	BY	DATE	REVISIONS	

DRAFT

I hereby certify that this plan was prepared by me or under my direct supervision and that I am a duly Licensed Professional Engineer under the laws of the State of Minnesota.

Certified By: _____ Lic. No. 00000

Printed Name: ENGINEER'S NAME Date: _____




PHONE: (651)490-2000
3535 VADNAIS CENTER DR.
ST. PAUL, MN 55110

MINNEAPOLIS, MINNESOTA
S.P. 141-091-15


20TH AVENUE SOUTH/MINNEHAHA AVENUE SOUTH/26TH AVENUE SOUTH C.S.A.H. 48 BIKE LANE IMPROVEMENT CONCEPT

FILE NO. 107438
OF

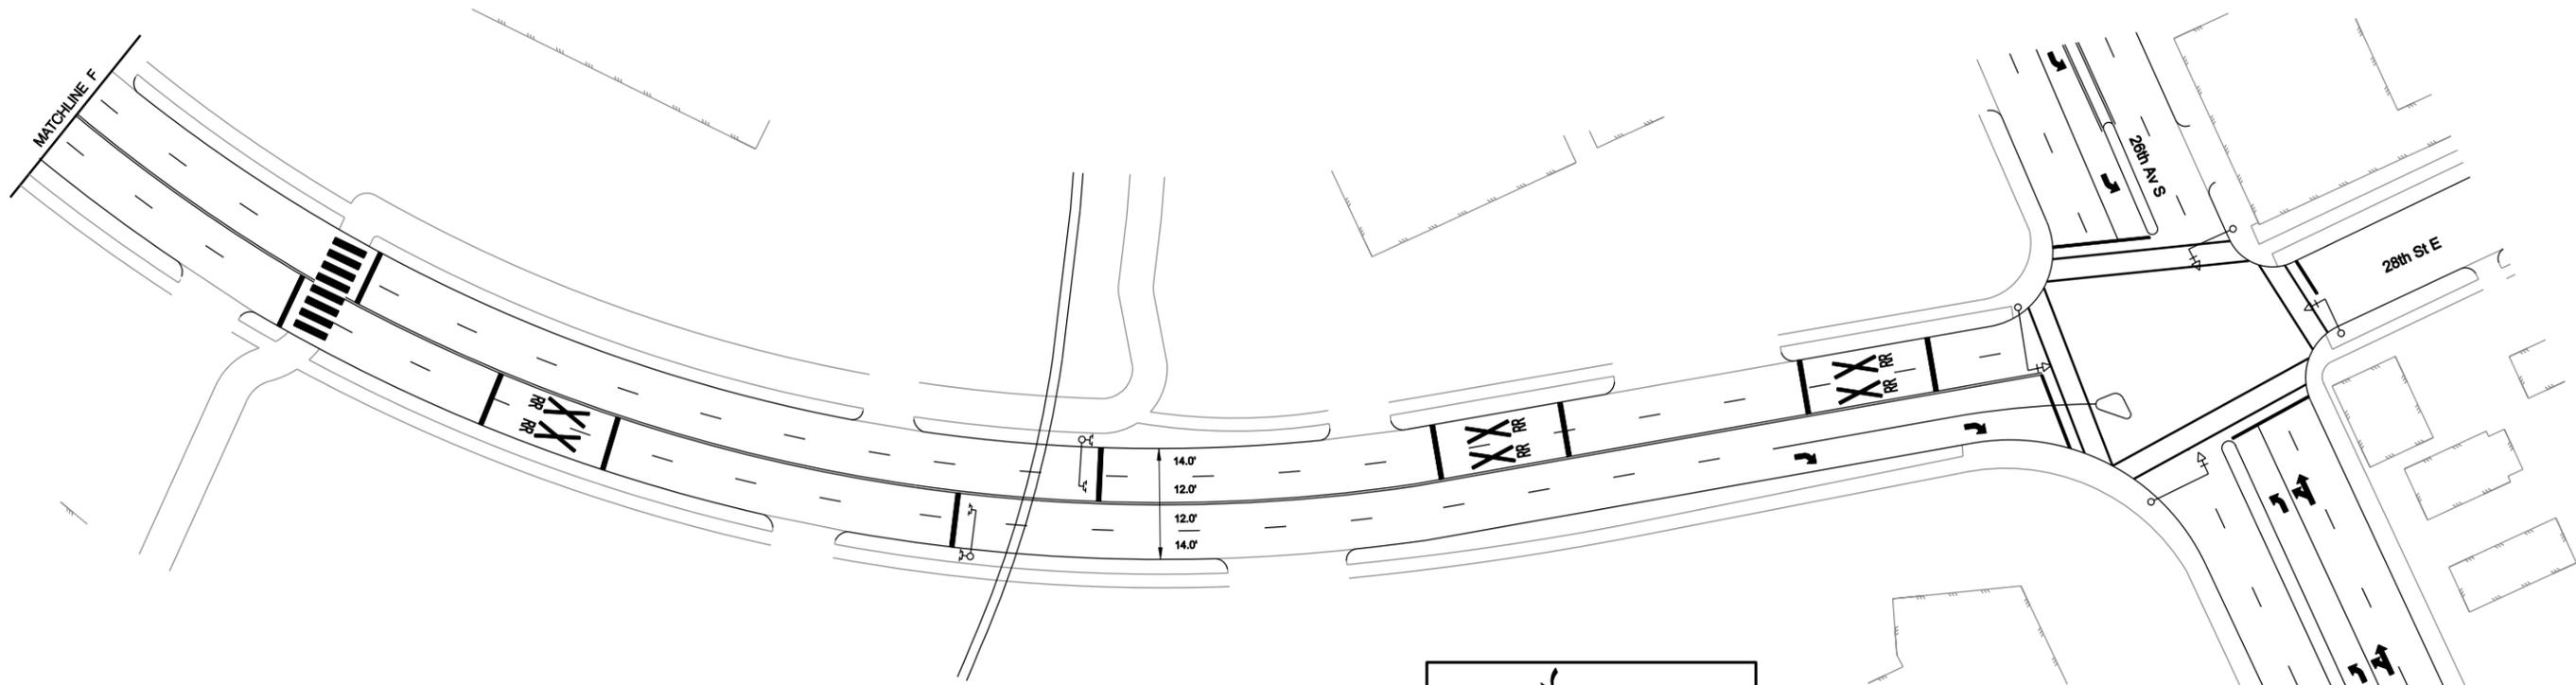

EXISTING

PROPOSED

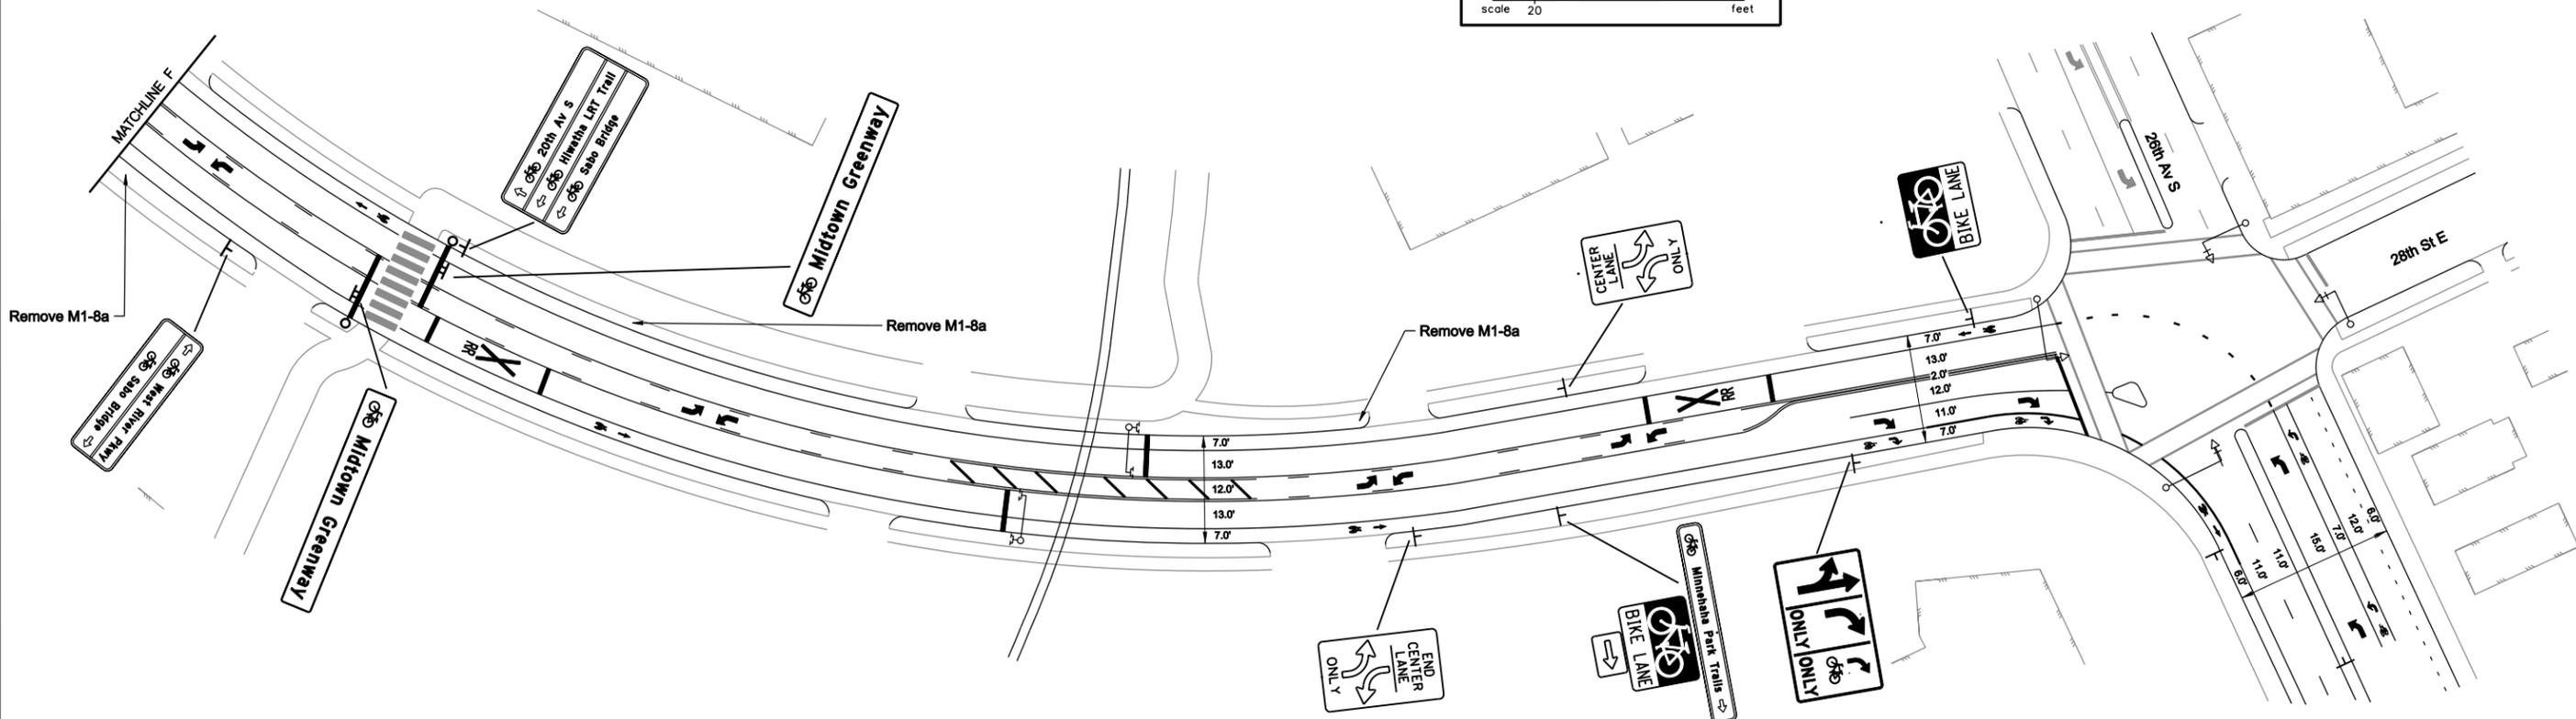

DESIGN TEAM				DRAFT	I hereby certify that this plan was prepared by me or under my direct supervision and that I am a duly Licensed Professional Engineer under the laws of the State of Minnesota. Certified By: _____ Lic. No. 00000 Printed Name: _____ ENGINEER'S NAME Date: _____
DRAWN BY:					
DESIGNER:					
CHECKED BY:					
	NO.	BY	DATE	REVISIONS	


 PHONE: (651)490-2000
 3535 VADNAIS CENTER DR.
 ST. PAUL, MN 55110

MINNEAPOLIS, MINNESOTA
 S.P. 141-091-15


20TH AVENUE SOUTH/MINNEHAHA AVENUE SOUTH/26TH AVENUE SOUTH C.S.A.H. 48 BIKE LANE IMPROVEMENT CONCEPT

FILE NO.	107438
OF	


S:\KOV\MMpls\107438\5-dsgn\51-cadd\Civil\pinshs\20th & Minnehaha_B&G.dgn sheets

6/2/2009


4:41:15 PM

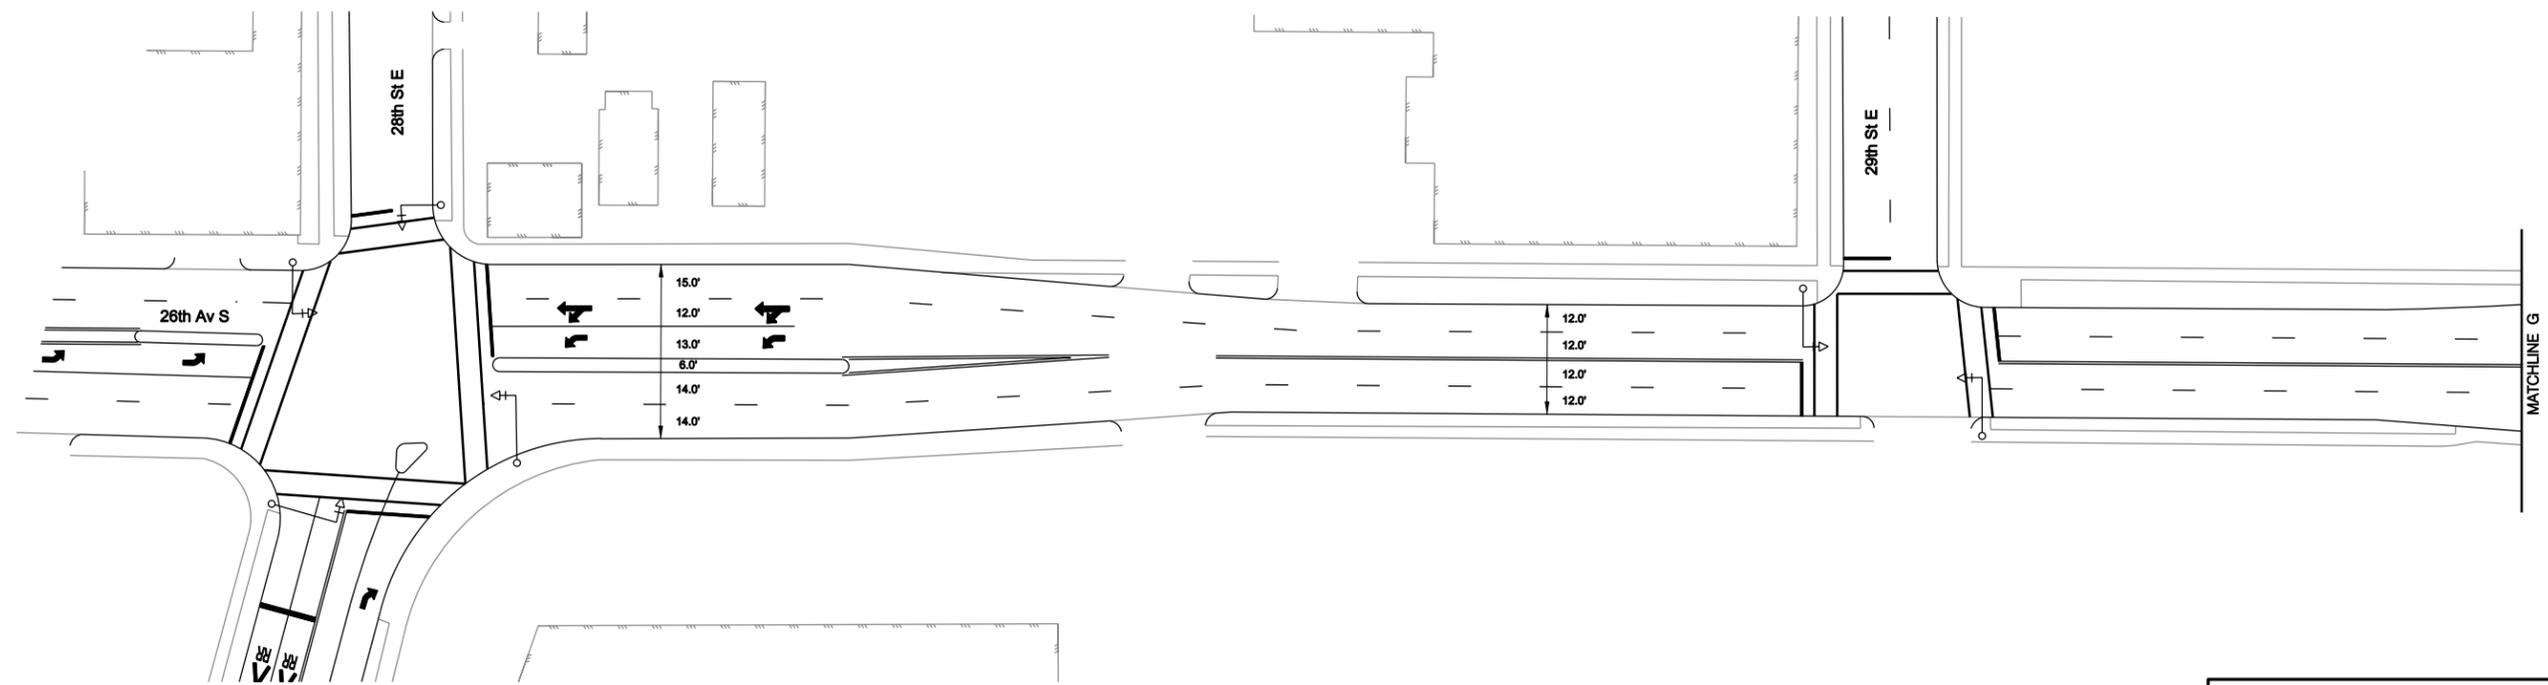

EXISTING

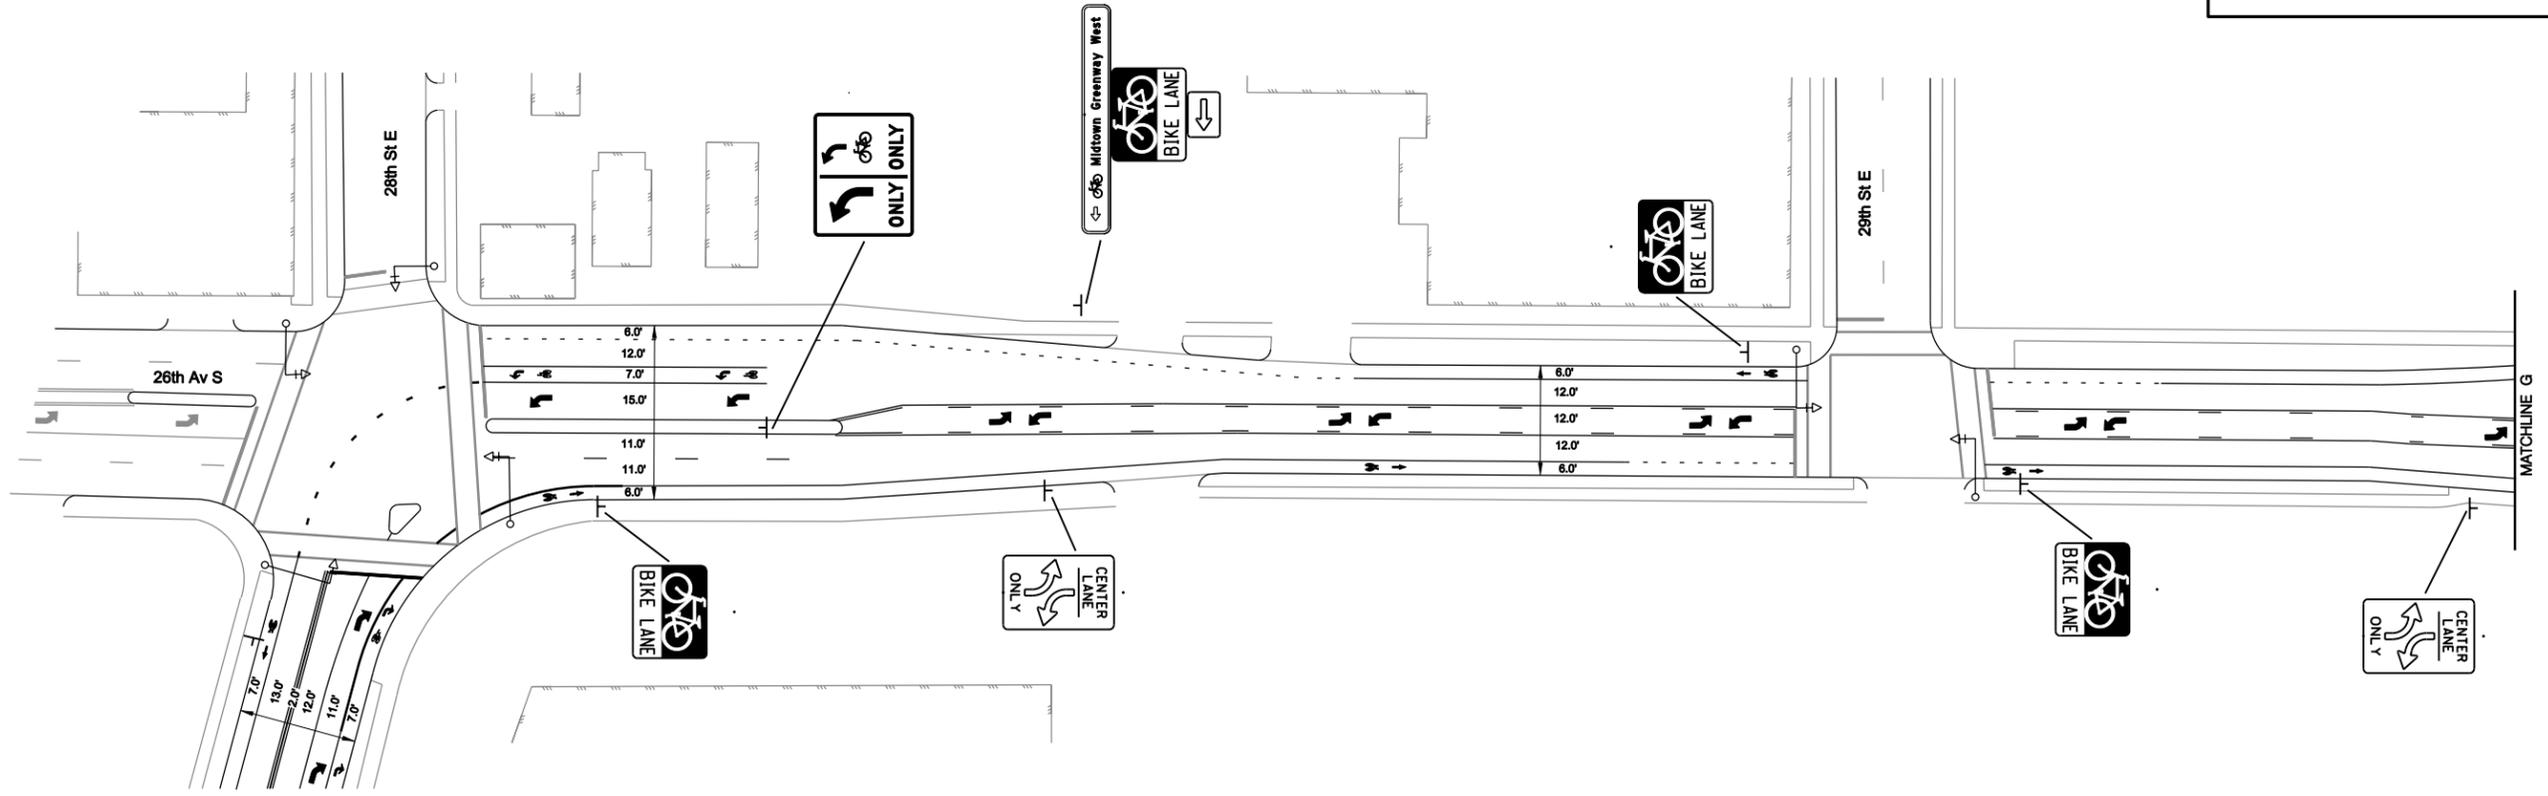

PROPOSED

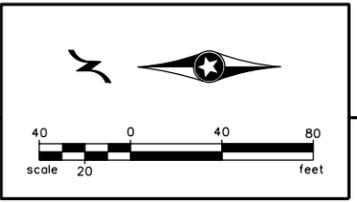

DESIGN TEAM					
DRAWN BY:					
DESIGNER:					
CHECKED BY:					
	NO.	BY	DATE	REVISIONS	

DRAFT


I hereby certify that this plan was prepared by me or under my direct supervision and that I am a duly Licensed Professional Engineer under the laws of the State of Minnesota.
 Certified By: _____ Lic. No. 00000
 Printed Name: ENGINEER'S NAME Date: _____

PHONE: (651)490-2000
 3535 VADNAIS CENTER DR.
 ST. PAUL, MN 55110

MINNEAPOLIS, MINNESOTA
 S.P. 141-091-15

20TH AVENUE SOUTH/MINNEHAHA AVENUE SOUTH/26TH AVENUE SOUTH C.S.A.H. 48 BIKE LANE IMPROVEMENT CONCEPT


FILE NO.	107438
OF	

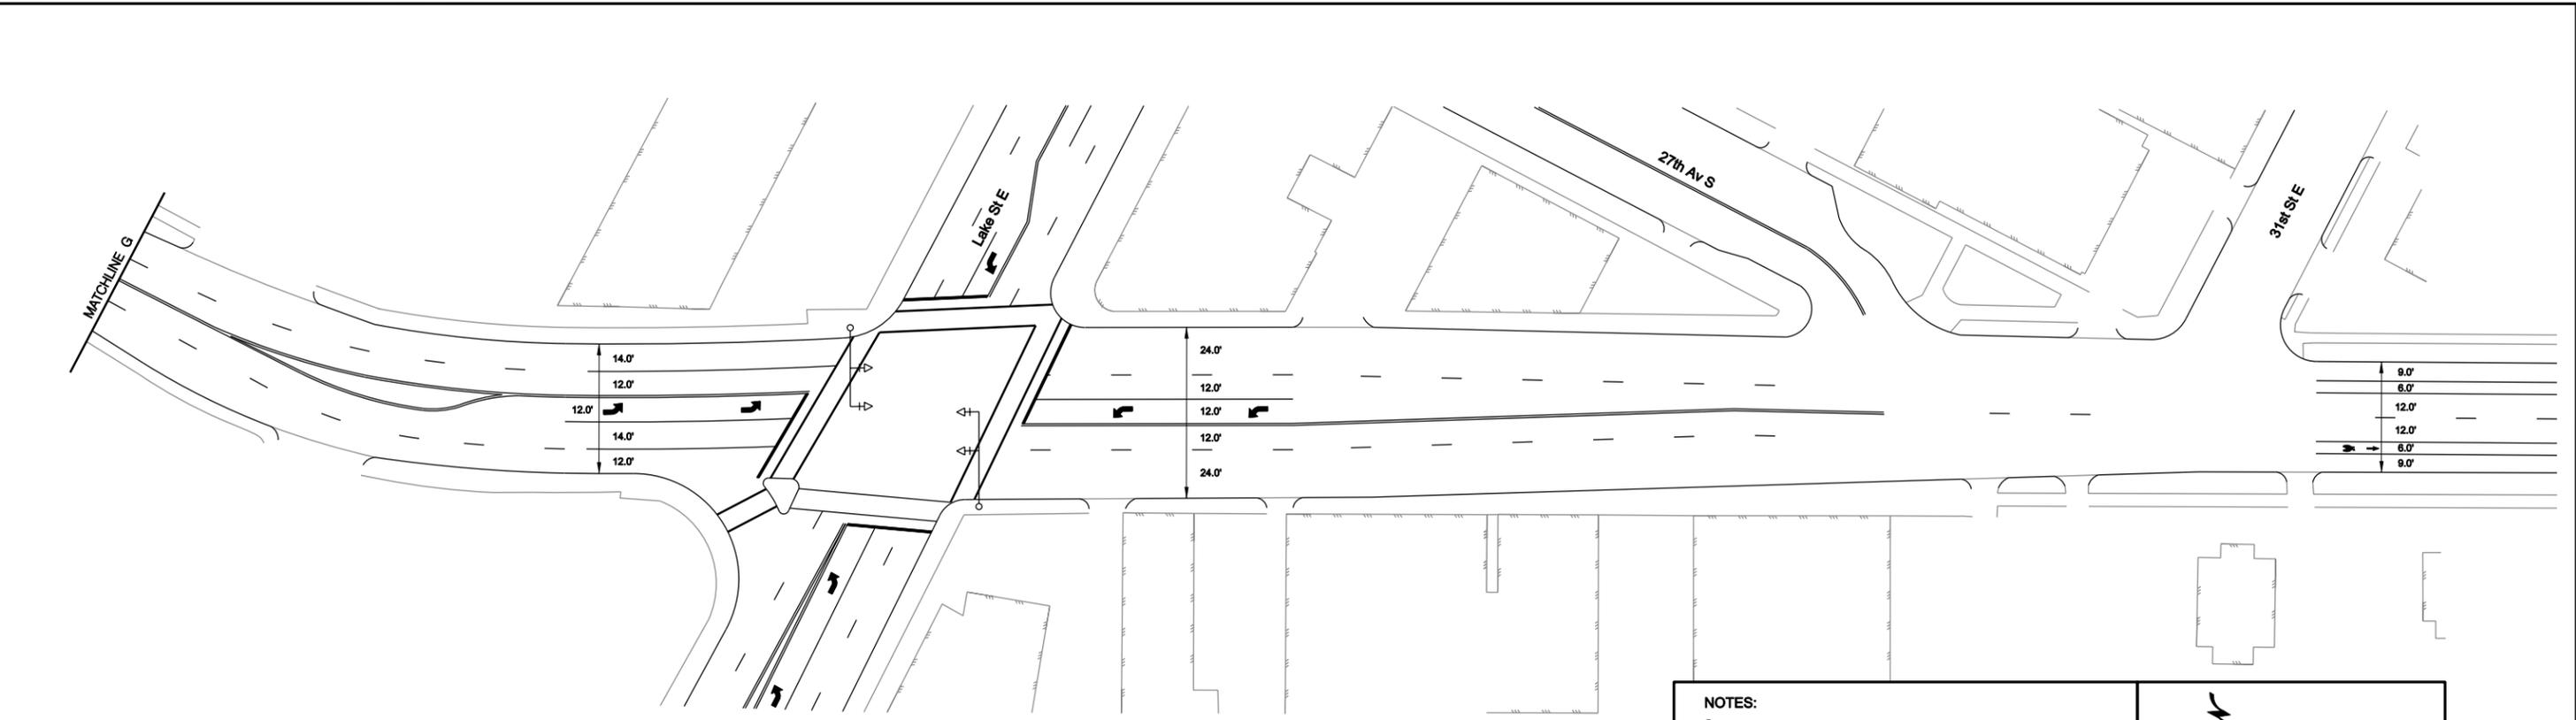

EXISTING

NOTES:
 ② REMOVE SIGN

PROPOSED

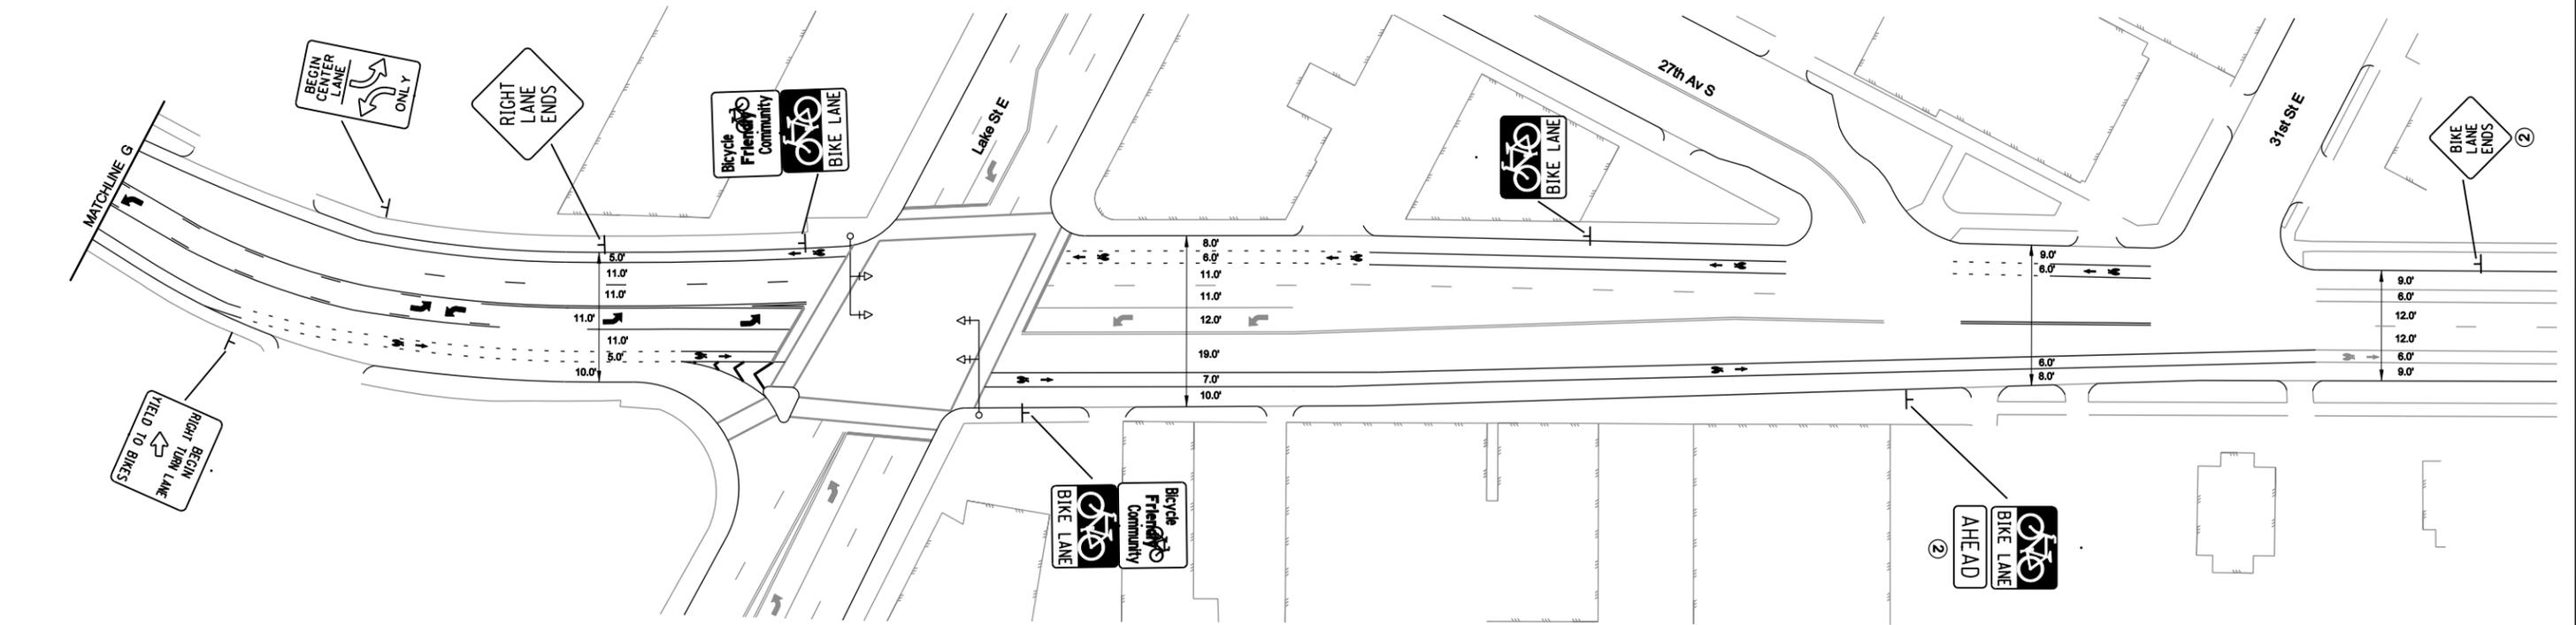

DESIGN TEAM				<p style="font-size: 2em; font-weight: bold; text-align: center;">DRAFT</p>	<p>I hereby certify that this plan was prepared by me or under my direct supervision and that I am a duly Licensed Professional Engineer under the laws of the State of Minnesota. Certified By: _____ Lic. No. 00000 Printed Name: ENGINEER'S NAME Date: _____</p>
DRAWN BY:					
DESIGNER:					
CHECKED BY:					
NO.	BY	DATE	REVISIONS		

PHONE: (651)490-2000
 3535 VADNAIS CENTER DR.
 ST. PAUL, MN 55110

MINNEAPOLIS, MINNESOTA
 S.P. 141-091-15

20TH AVENUE SOUTH/MINNEHAHA AVENUE SOUTH/26TH AVENUE SOUTH C.S.A.H. 48 BIKE LANE IMPROVEMENT CONCEPT

FILE NO. 107438
OF