


4:40:41 PM


6/2/2009

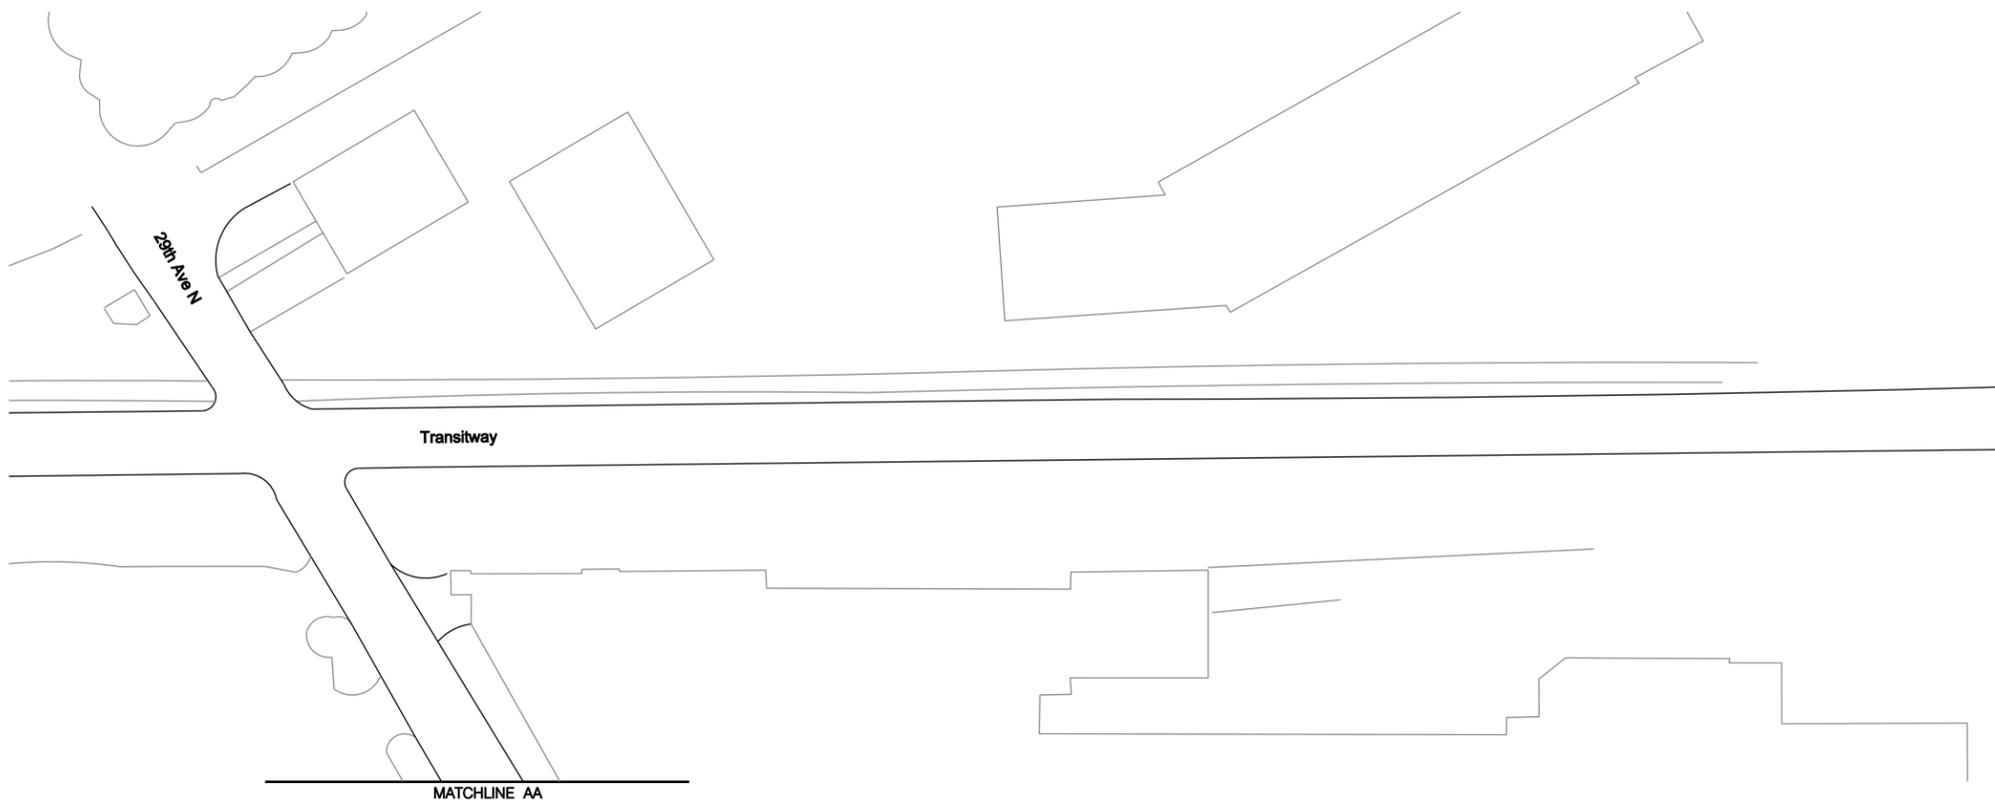

EXISTING



PROPOSED

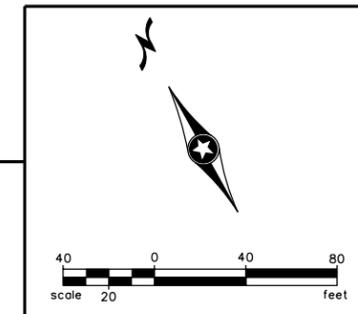

S:\KOV\MM\mpis\107438\5-dsgn\5-dsgn\51-cadd\Civil\pinshs\27th Ave SE_SS.dgn\plansheets

DESIGN TEAM					
DRAWN BY:					
DESIGNER:					
CHECKED BY:					
	NO.	BY	DATE	REVISIONS	

DRAFT

I hereby certify that this plan was prepared by me or under my direct supervision and that I am a duly Licensed Professional Engineer under the laws of the State of Minnesota.

Certified By: _____ Lic. No. 00000
 Printed Name: ENGINEER'S NAME Date: _____



PHONE: (651)490-2000
 3535 VADNAIS CENTER DR.
 ST. PAUL, MN 55110

MINNEAPOLIS, MINNESOTA
 S.P. 141-091-15

**27TH AVENUE SOUTHEAST
 C.S.A.H. 5
 BIKE LANE IMPROVEMENT CONCEPT**

FILE NO.
 107438
 OF

4:40:42 PM

6/2/2009

MATCHLINE AA

4th St SE


4th St SE

27th Ave SE

28th Ave N

MATCHLINE A

EXISTING

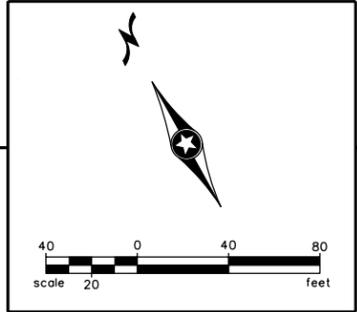

PROPOSED

MATCHLINE AA


4th St SE

4th St SE

27th Ave SE

28th Ave N

MATCHLINE A

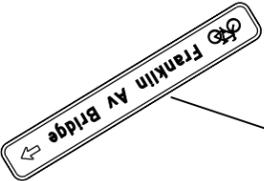

11.0'

11.0'

10.11'

10.4'

11.0'

11.0'

S:\KOV\MMpls\107438\5-dsgn\51-cadd\Civil\plansheets\27th Ave SE_SS.dgn\plansheets

DESIGN TEAM					
DRAWN BY:					
DESIGNER:					
CHECKED BY:					
	NO.	BY	DATE	REVISIONS	

DRAFT

I hereby certify that this plan was prepared by me or under my direct supervision and that I am a duly Licensed Professional Engineer under the laws of the State of Minnesota.

Certified By: _____ Lic. No. 00000
 Printed Name: ENGINEER'S NAME Date: _____

PHONE: (651)490-2000
 3535 VADNAIS CENTER DR.
 ST. PAUL, MN 55110

MINNEAPOLIS, MINNESOTA
 S.P. 141-091-15




**27TH AVENUE SOUTHEAST
 C.S.A.H. 5
 BIKE LANE IMPROVEMENT CONCEPT**

FILE NO. 107438
 OF

S:\KOV\MM\mpis\107438\5-dsgn\5-dsgn\51-cadd\Civil\plansheets\27th Ave SE_SS.dgn\plansheets

6/2/2009

4:40:42 PM

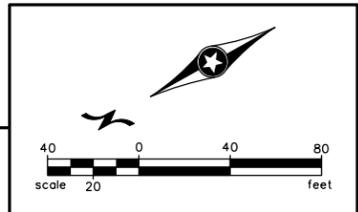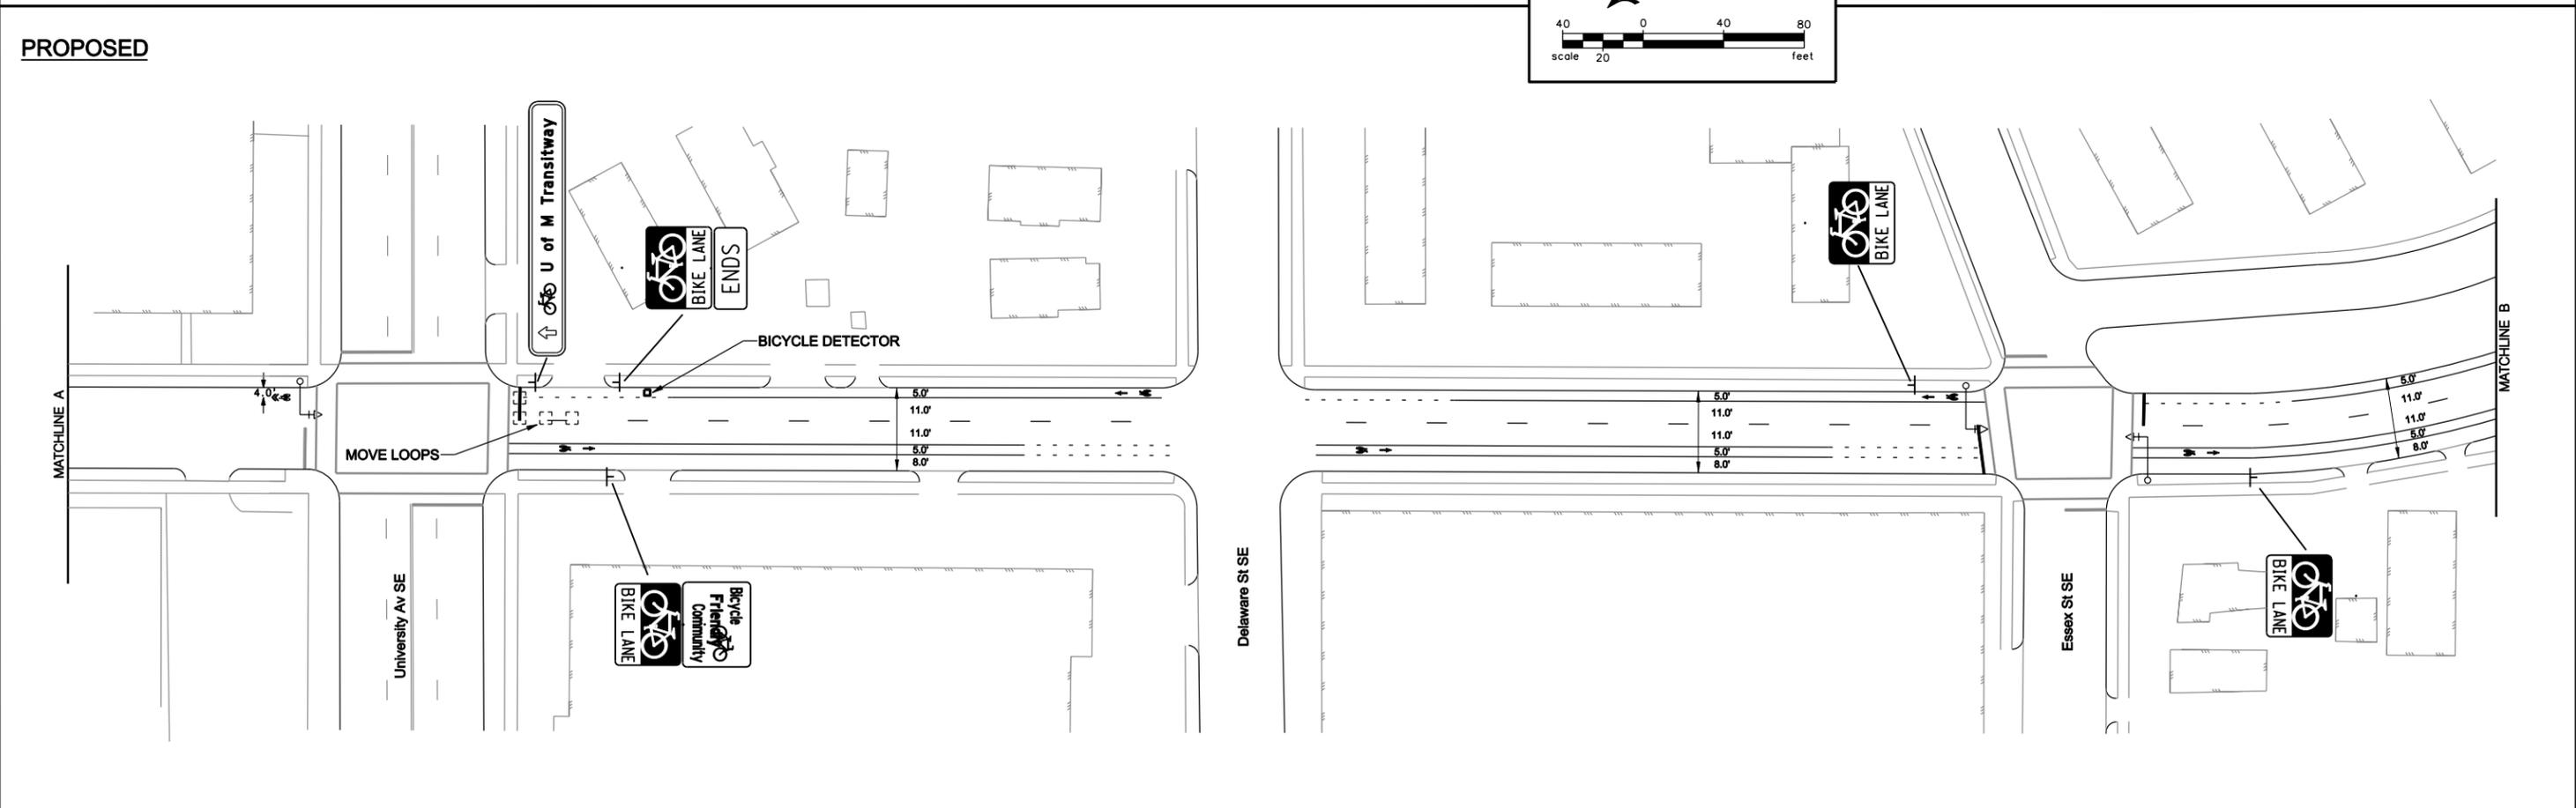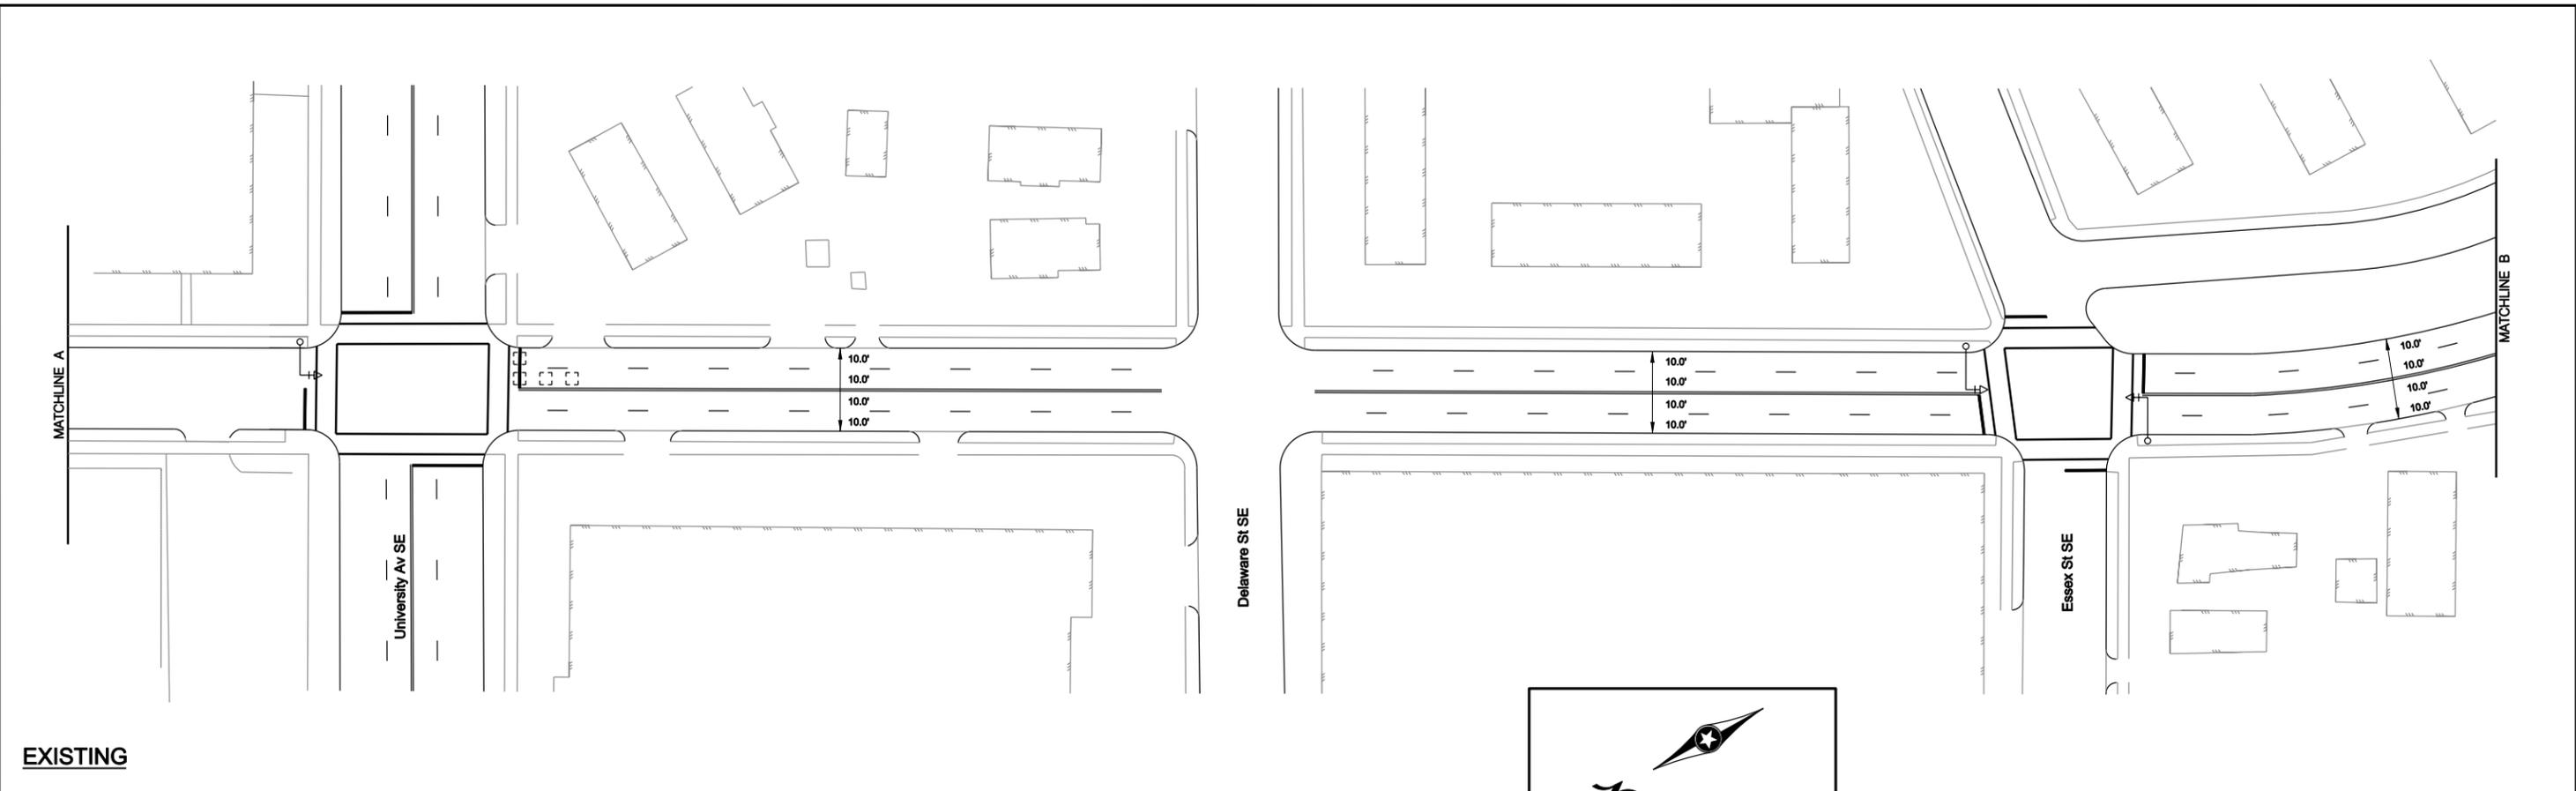

DESIGN TEAM				
DRAWN BY:				
DESIGNER:				
CHECKED BY:				
	NO.	BY	DATE	REVISIONS

DRAFT

I hereby certify that this plan was prepared by me or under my direct supervision and that I am a duly Licensed Professional Engineer under the laws of the State of Minnesota.

Certified By: _____ Lic. No. 00000
 Printed Name: ENGINEER'S NAME Date: _____

SEH
 PHONE: (651)490-2000
 3535 VADNAIS CENTER DR.
 ST. PAUL, MN 55110

MINNEAPOLIS, MINNESOTA
 S.P. 141-091-15


**27TH AVENUE SOUTHEAST
 C.S.A.H. 5
 BIKE LANE IMPROVEMENT CONCEPT**

FILE NO. 107438
OF


4:40:43 PM

6/2/2009


S:\KOV\Minneapolis\107438\5-dsgn\51-cadd\Civil\plansheets\27th Ave SE_SS.dgn\plansheets

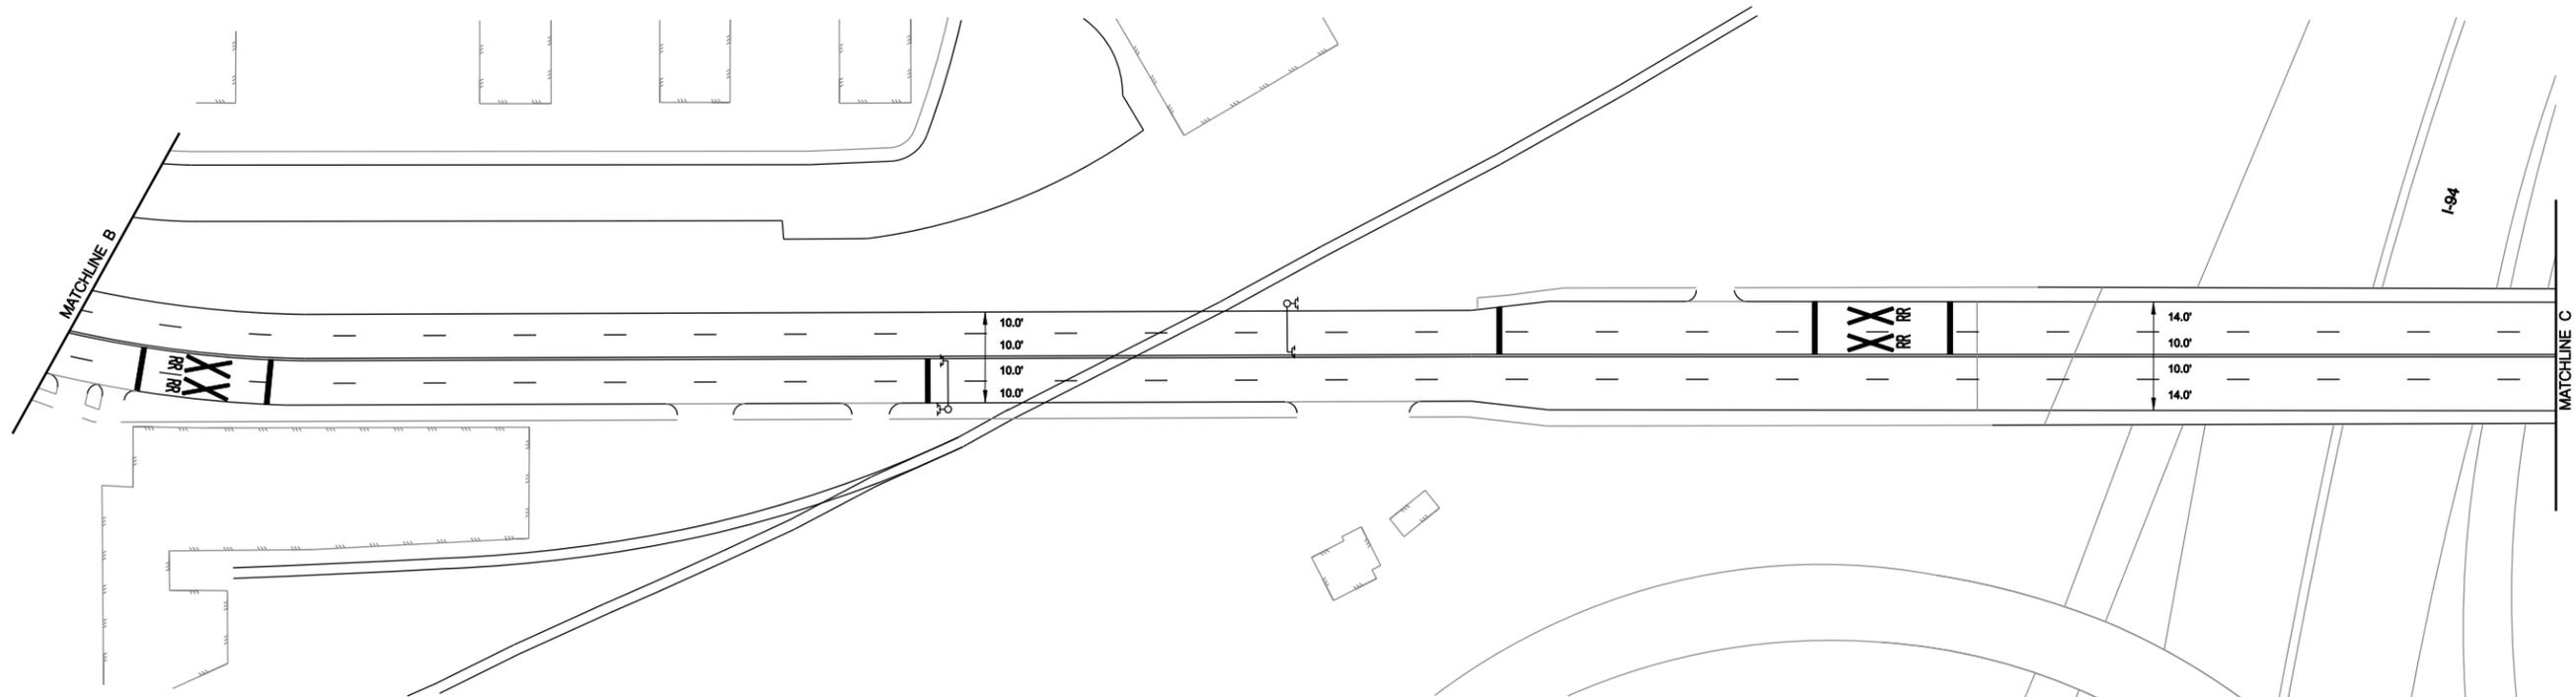

EXISTING

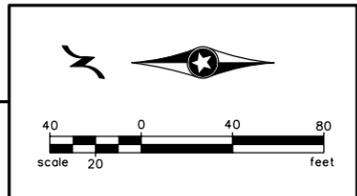

PROPOSED

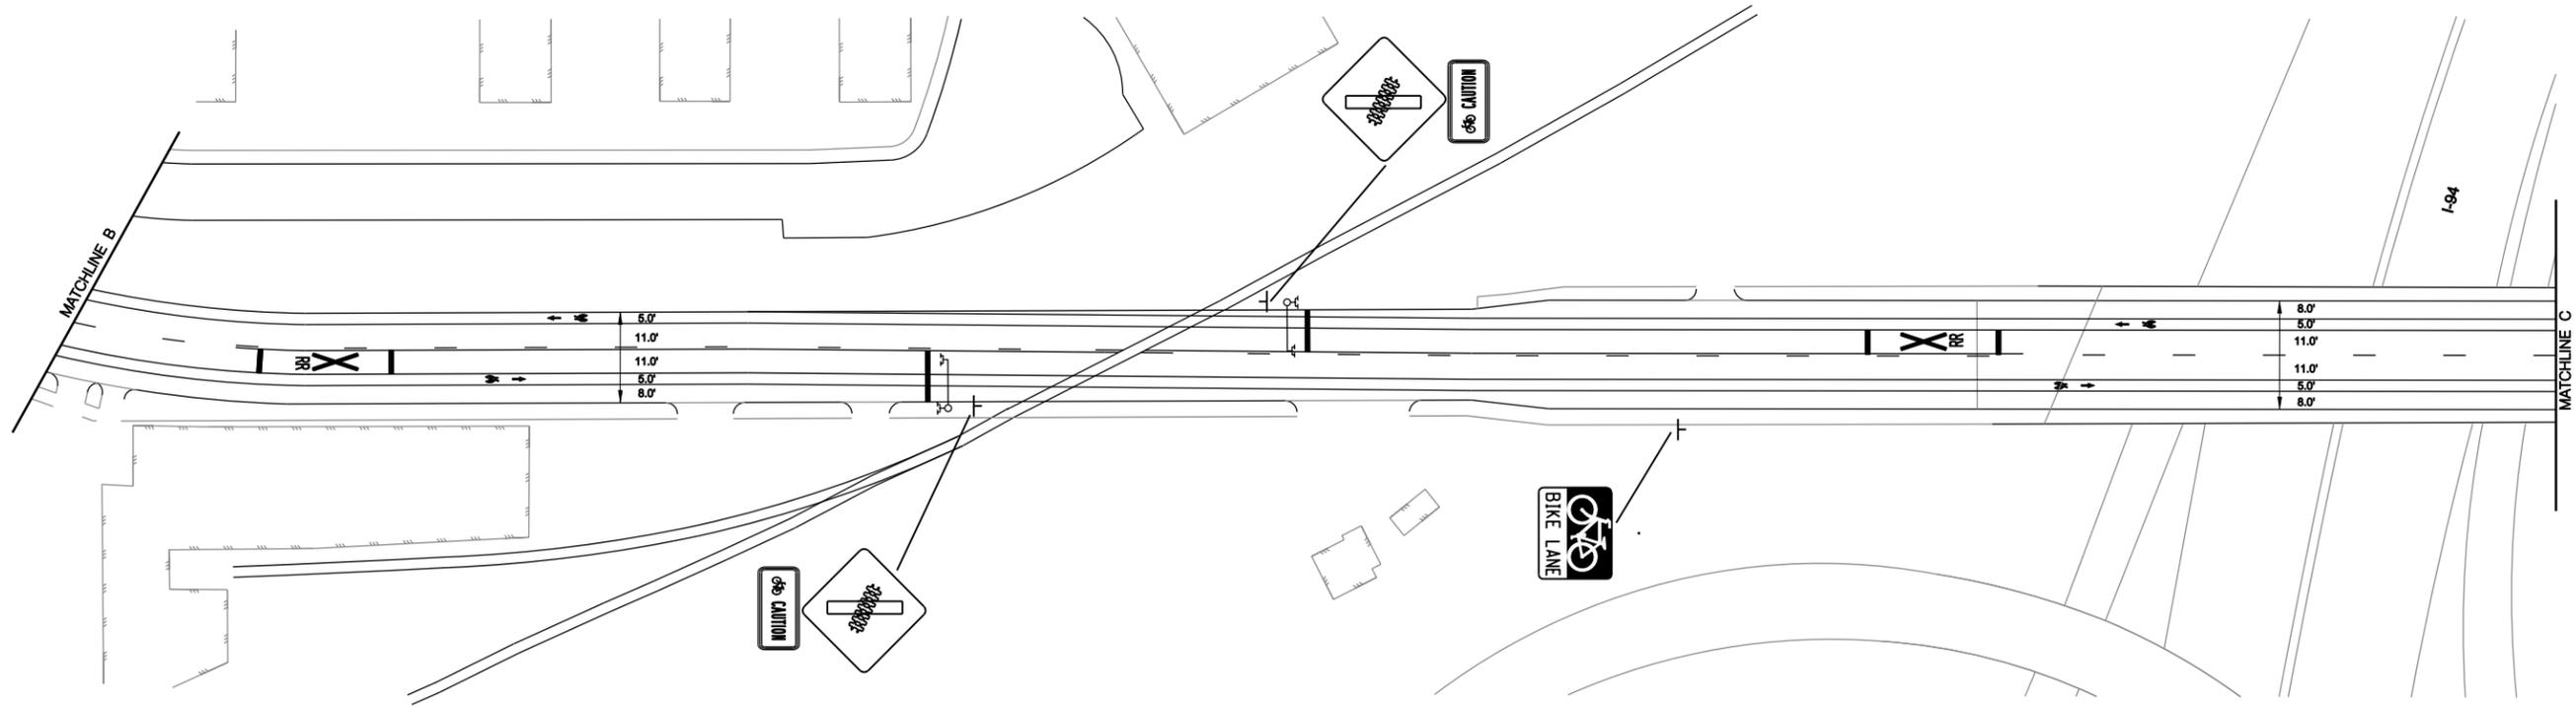

DESIGN TEAM					
DRAWN BY:					
DESIGNER:					
CHECKED BY:					
	NO.	BY	DATE	REVISIONS	

DRAFT

I hereby certify that this plan was prepared by me or under my direct supervision and that I am a duly Licensed Professional Engineer under the laws of the State of Minnesota.

Certified By: _____ Lic. No. 00000
 Printed Name: ENGINEER'S NAME Date: _____

PHONE: (651)490-2000
 3535 VADNAIS CENTER DR.
 ST. PAUL, MN 55110

MINNEAPOLIS, MINNESOTA
 S.P. 141-091-15


**27TH AVENUE SOUTHEAST
 C.S.A.H. 5
 BIKE LANE IMPROVEMENT CONCEPT**

FILE NO. 107438
 OF

S:\KOV\Minneapolis\107438\5-dsgn\5-dsgn\51-cadd\Civil\plansheets\27th Ave SE_SS.dgmlansheets

6/2/2009

4:40:44 PM

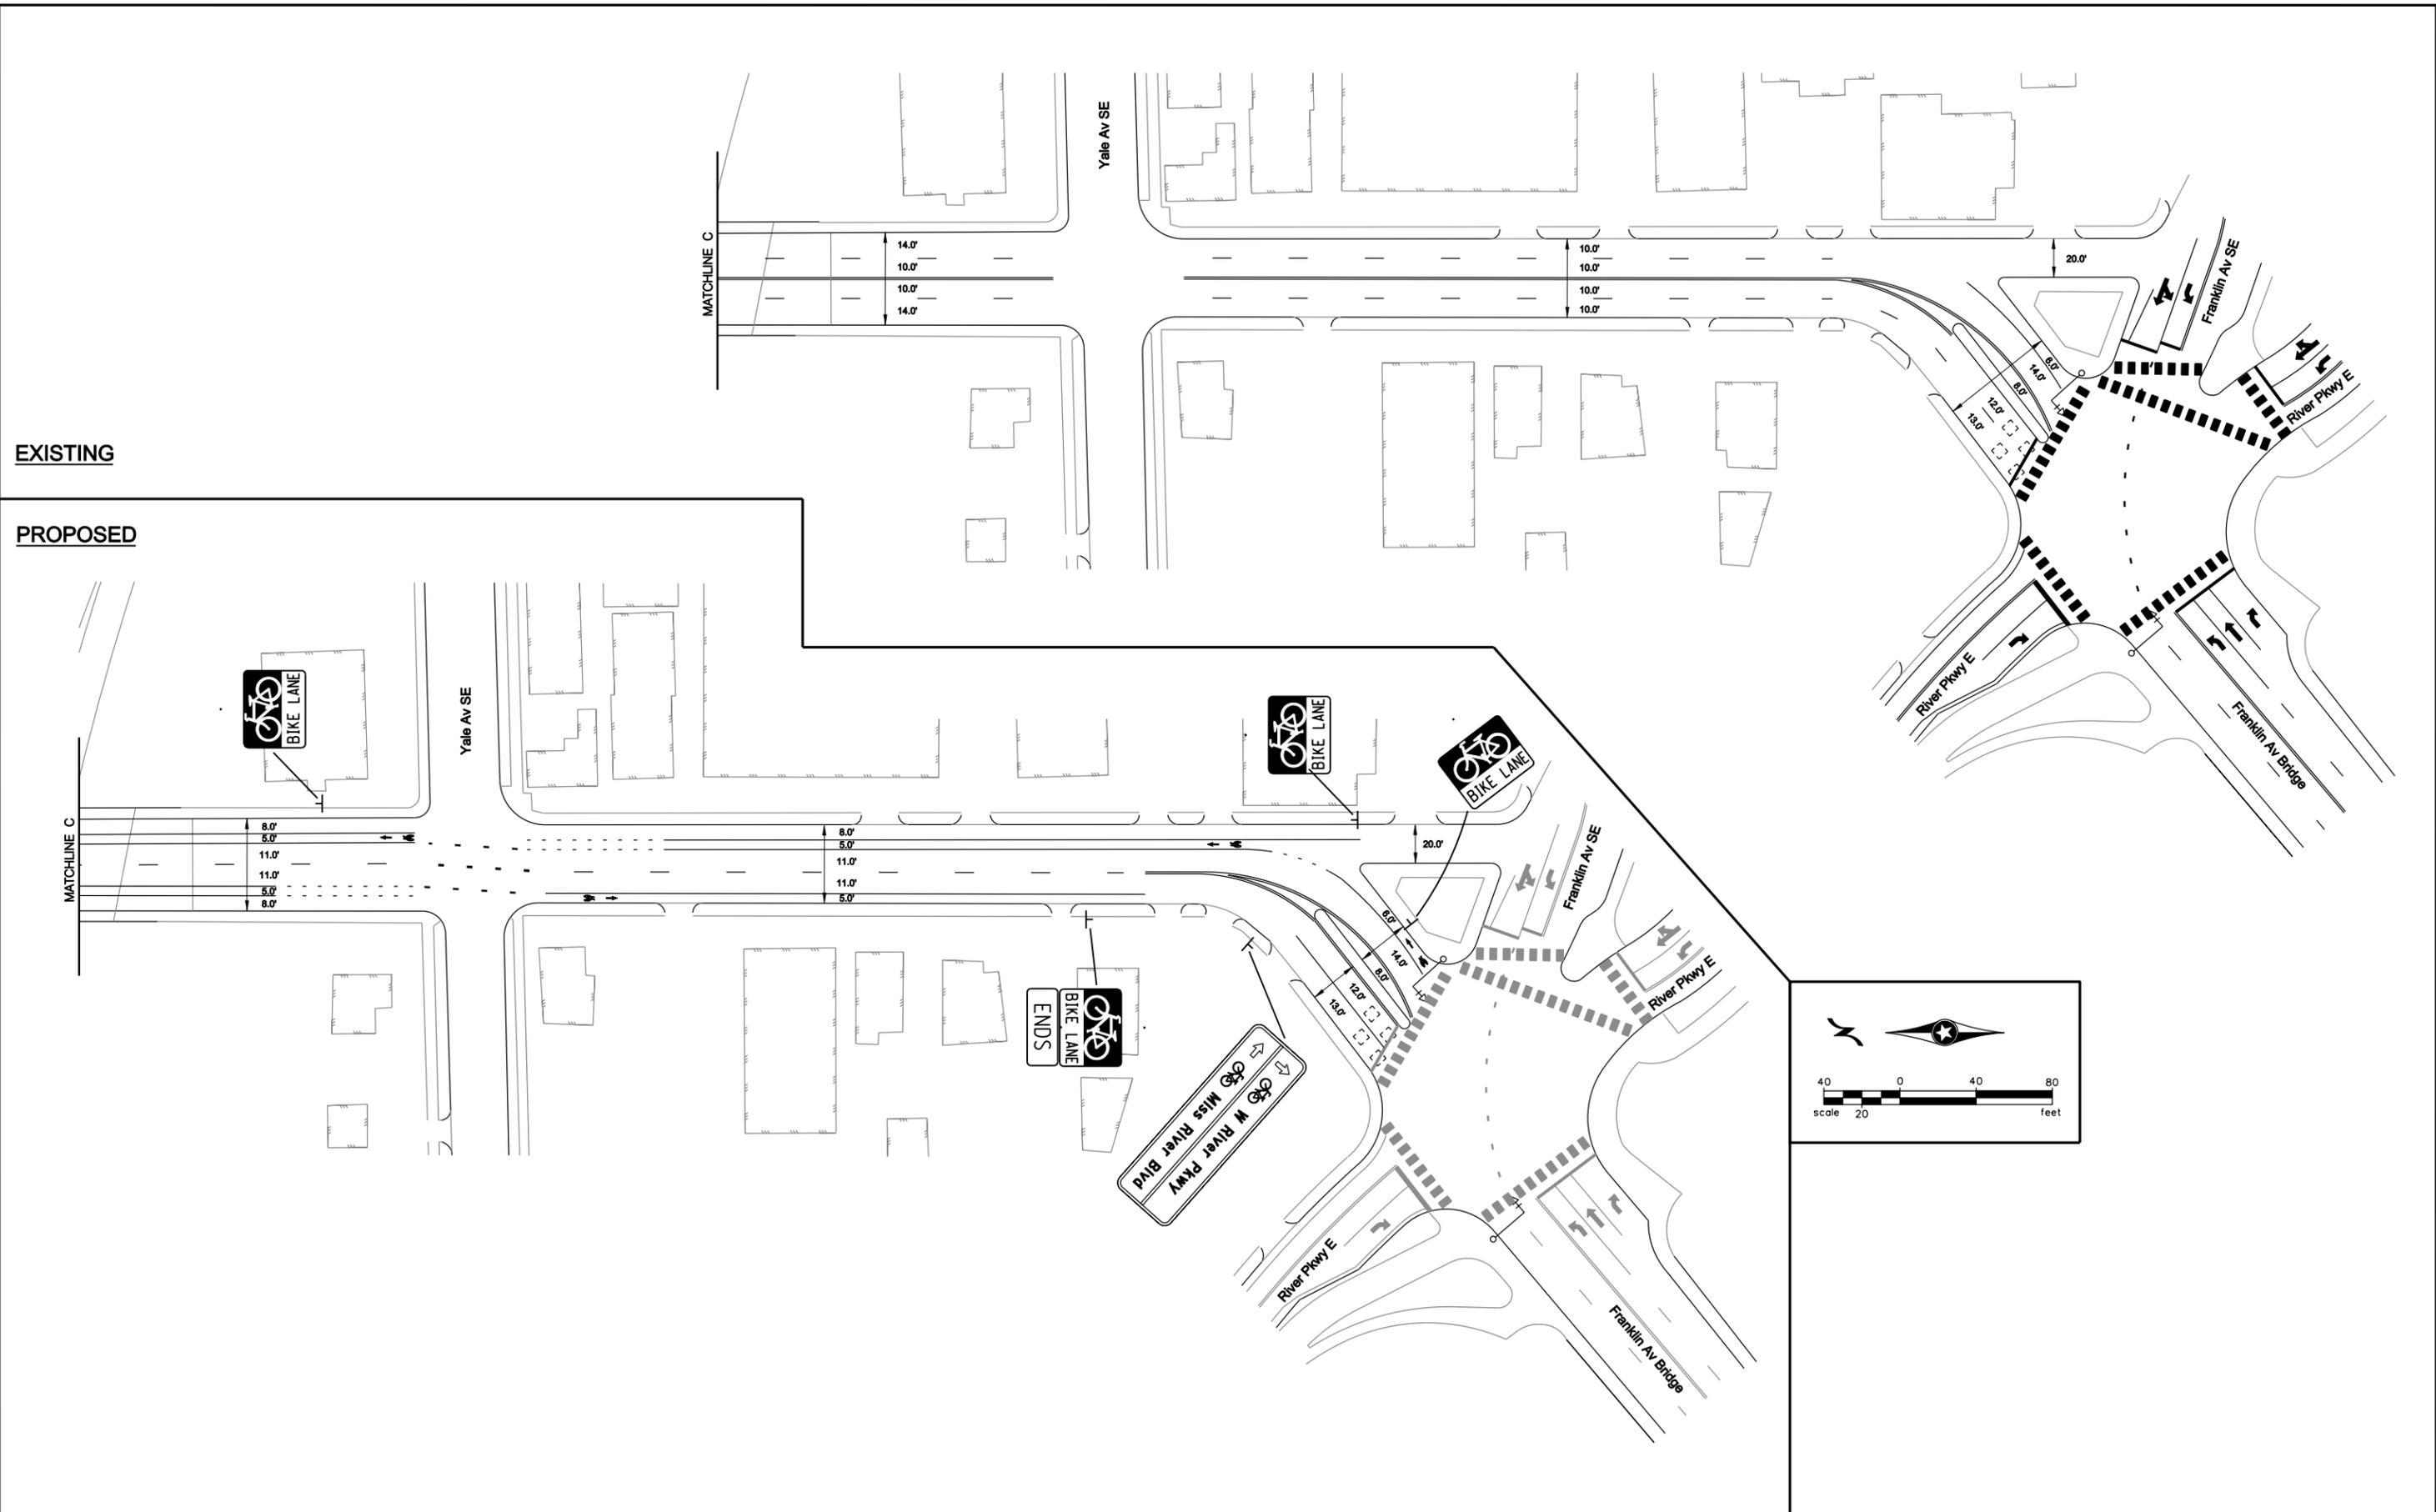

EXISTING

PROPOSED

DESIGN TEAM				
DRAWN BY:				
DESIGNER:				
CHECKED BY:				
NO.	BY	DATE	REVISIONS	

DRAFT

I hereby certify that this plan was prepared by me or under my direct supervision and that I am a duly Licensed Professional Engineer under the laws of the State of Minnesota.
 Certified By: _____ Lic. No. 00000
 Printed Name: ENGINEER'S NAME Date: _____

SEH
 PHONE: (651)490-2000
 3535 VADNAIS CENTER DR.
 ST. PAUL, MN 55110

MINNEAPOLIS, MINNESOTA
 S.P. 141-091-15


27TH AVENUE SOUTHEAST
C.S.A.H. 5
BIKE LANE IMPROVEMENT CONCEPT

FILE NO. 107438
 OF


4:40:45 PM

6/2/2009


S:\KOV\MM\mpis\107438\5-dsgn\51-cadd\Civil\plansheets\27th Ave SE_SS.dgn\plansheets

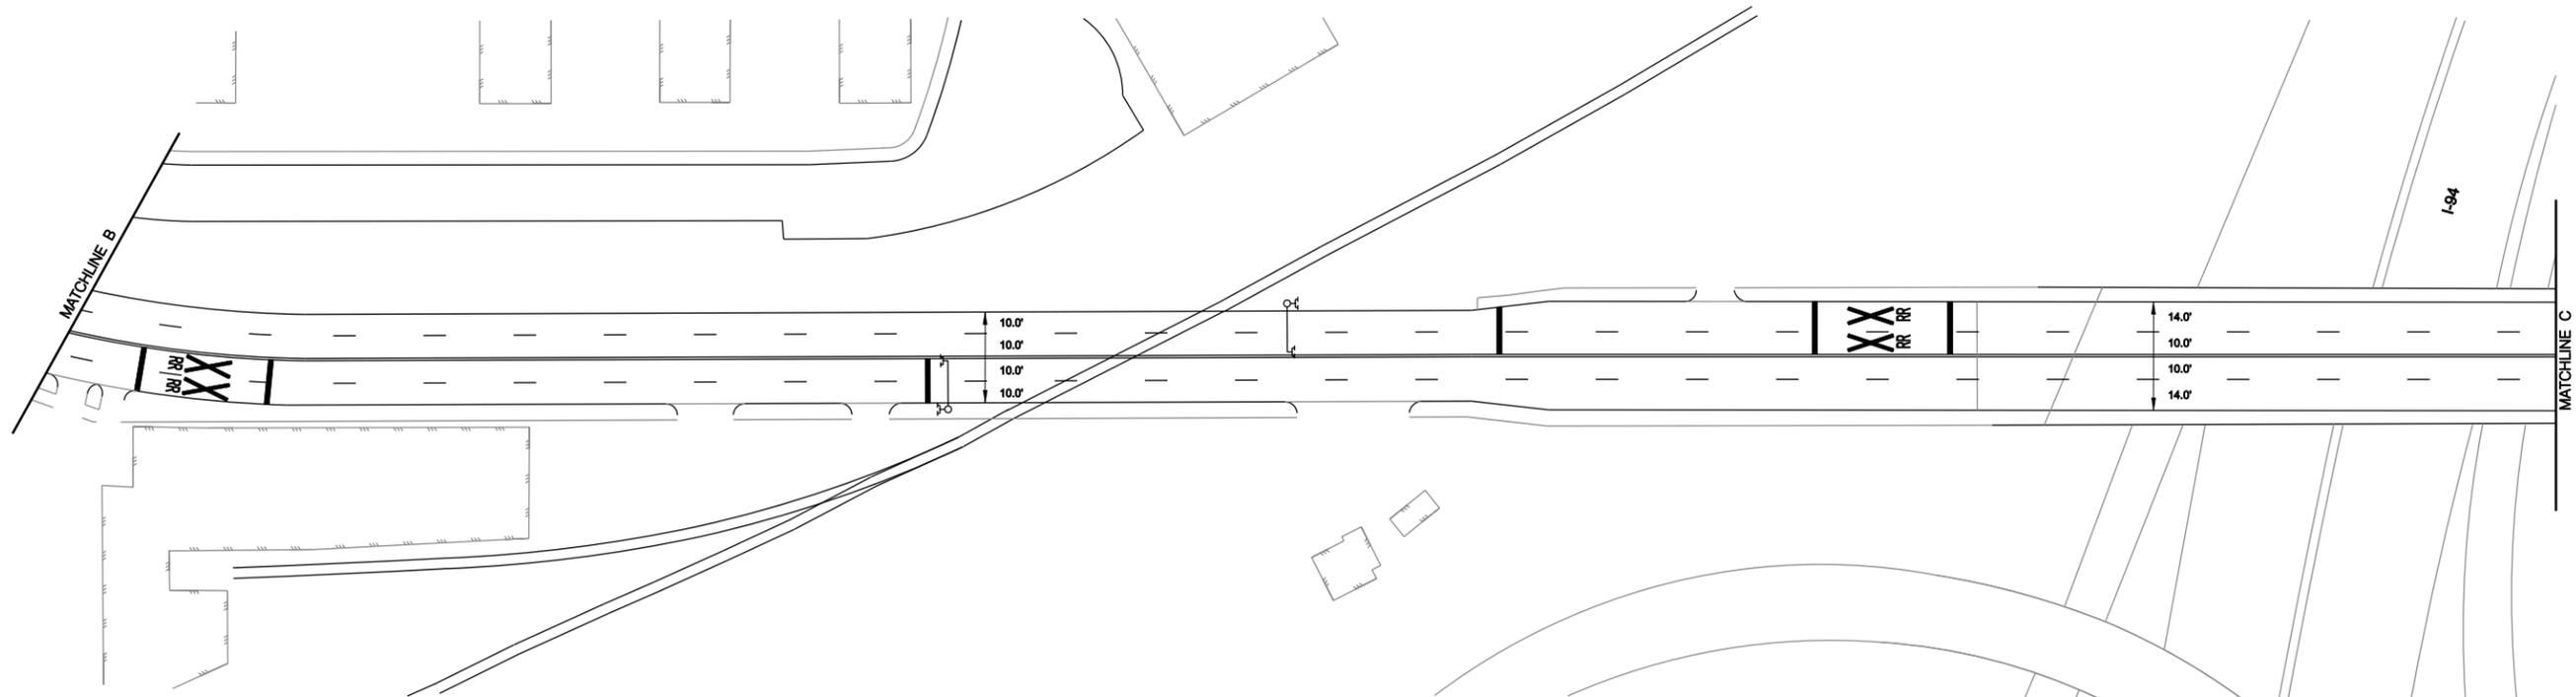

EXISTING

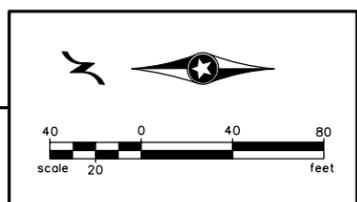

PROPOSED

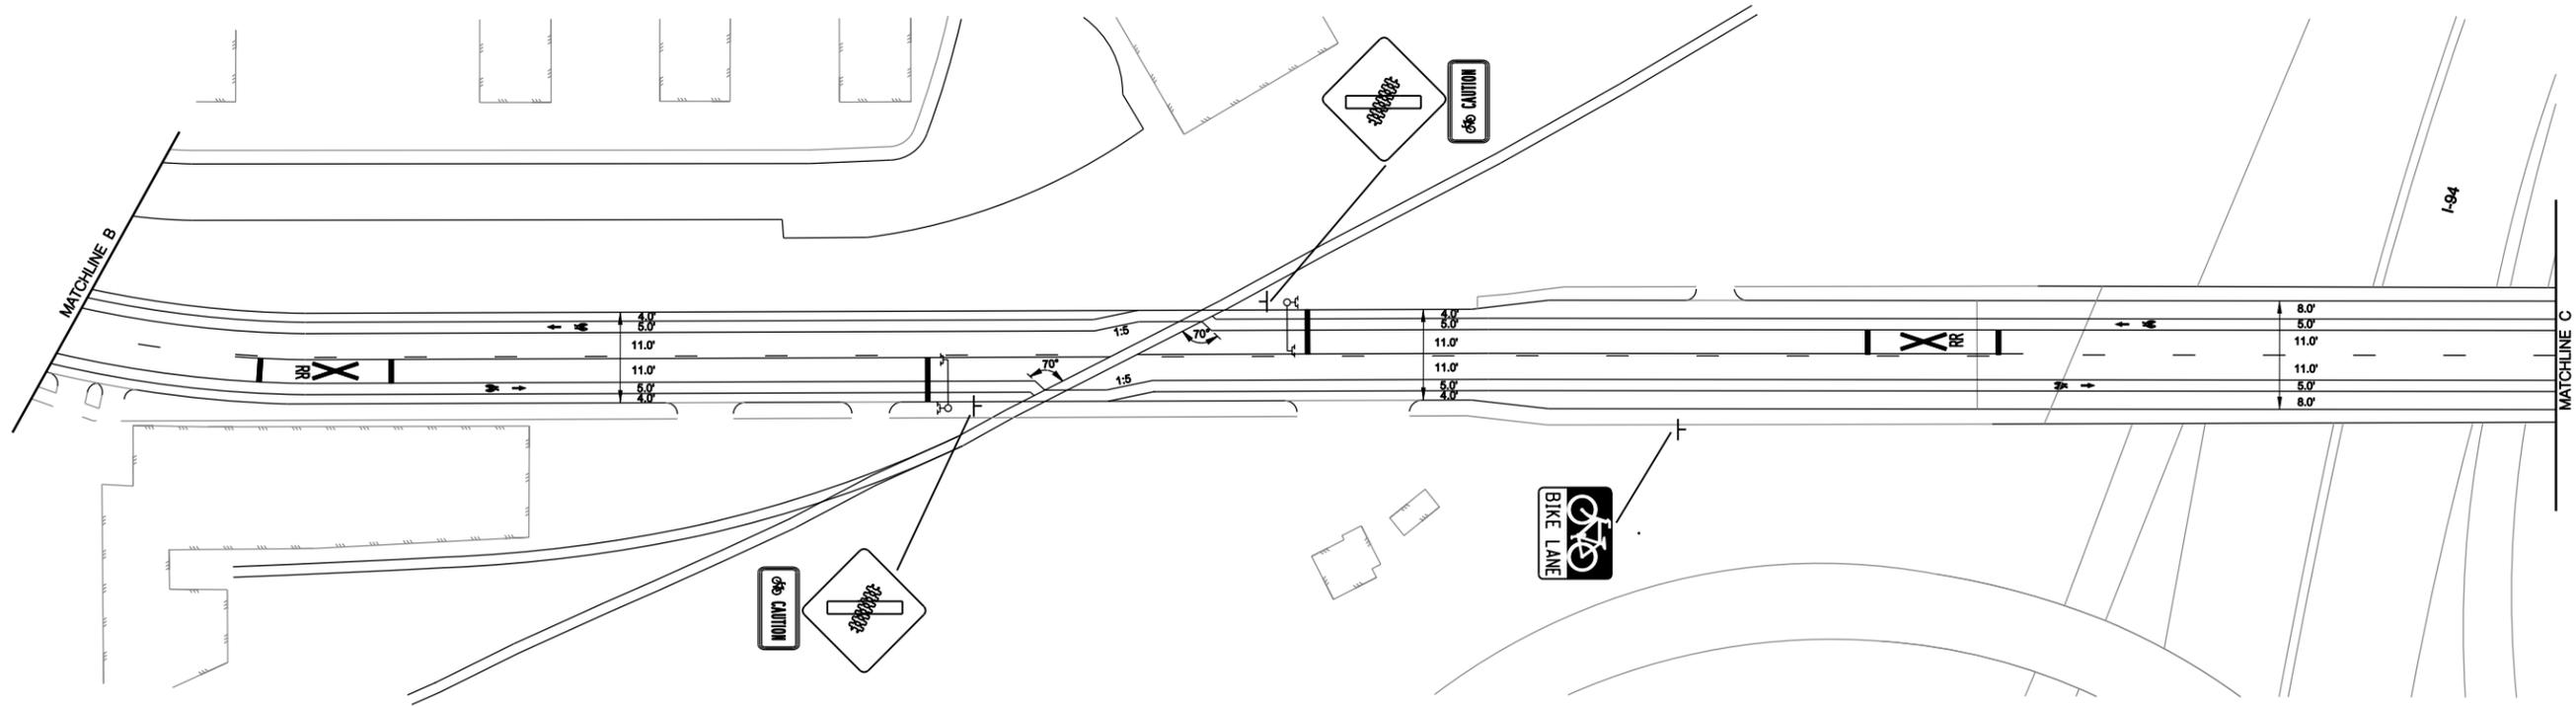

ALTERNATE PROPOSED

DESIGN TEAM					
DRAWN BY:					
DESIGNER:					
CHECKED BY:					
	NO.	BY	DATE	REVISIONS	

DRAFT

I hereby certify that this plan was prepared by me or under my direct supervision and that I am a duly Licensed Professional Engineer under the laws of the State of Minnesota.




Certified By: _____ Lic. No. 00000
 Printed Name: ENGINEER'S NAME Date: _____

PHONE: (651)490-2000
 3535 VADNAIS CENTER DR.
 ST. PAUL, MN 55110

MINNEAPOLIS,
 MINNESOTA
 S.P. 141-091-15

27TH AVENUE SOUTHEAST
 C.S.A.H. 5
 BIKE LANE IMPROVEMENT CONCEPT

FILE NO.
 107438
 OF

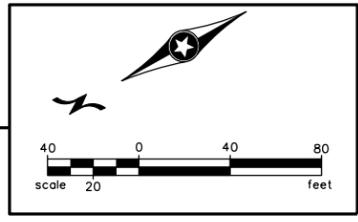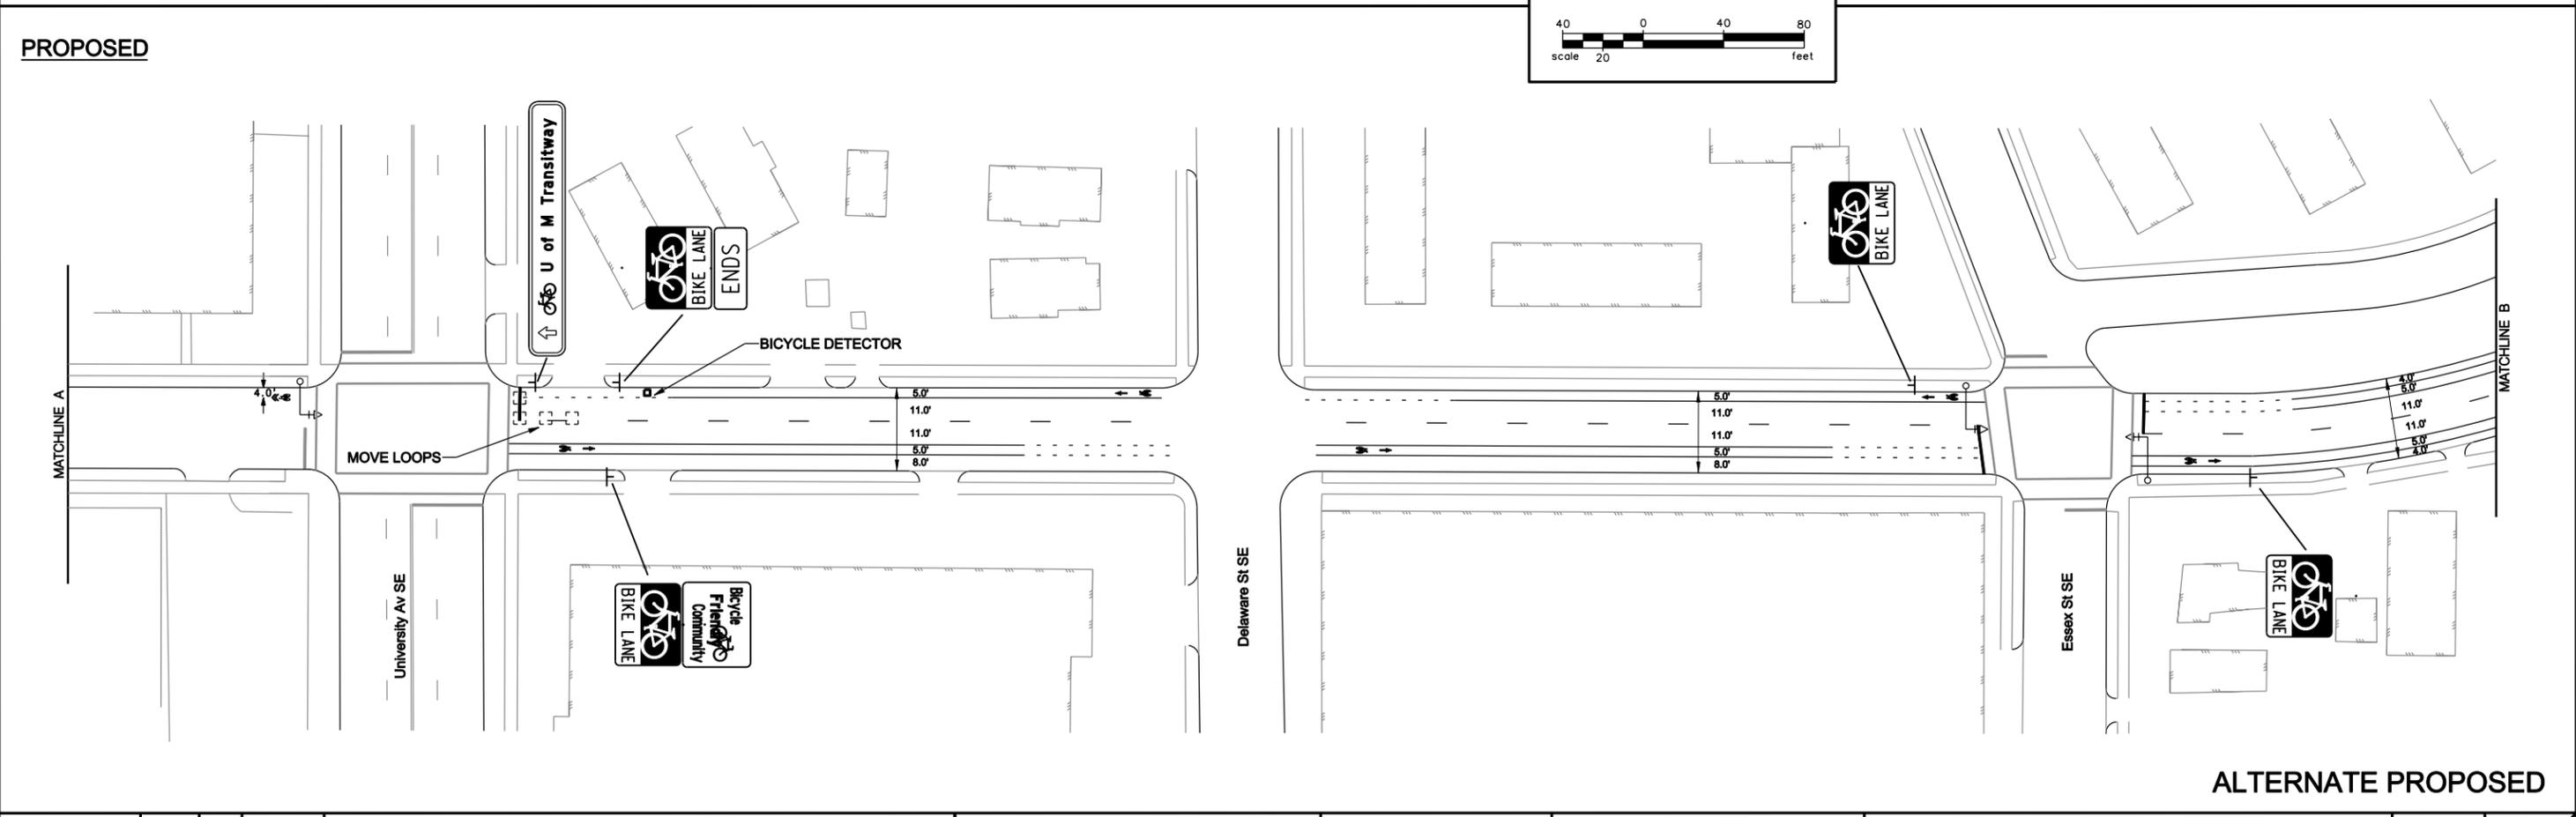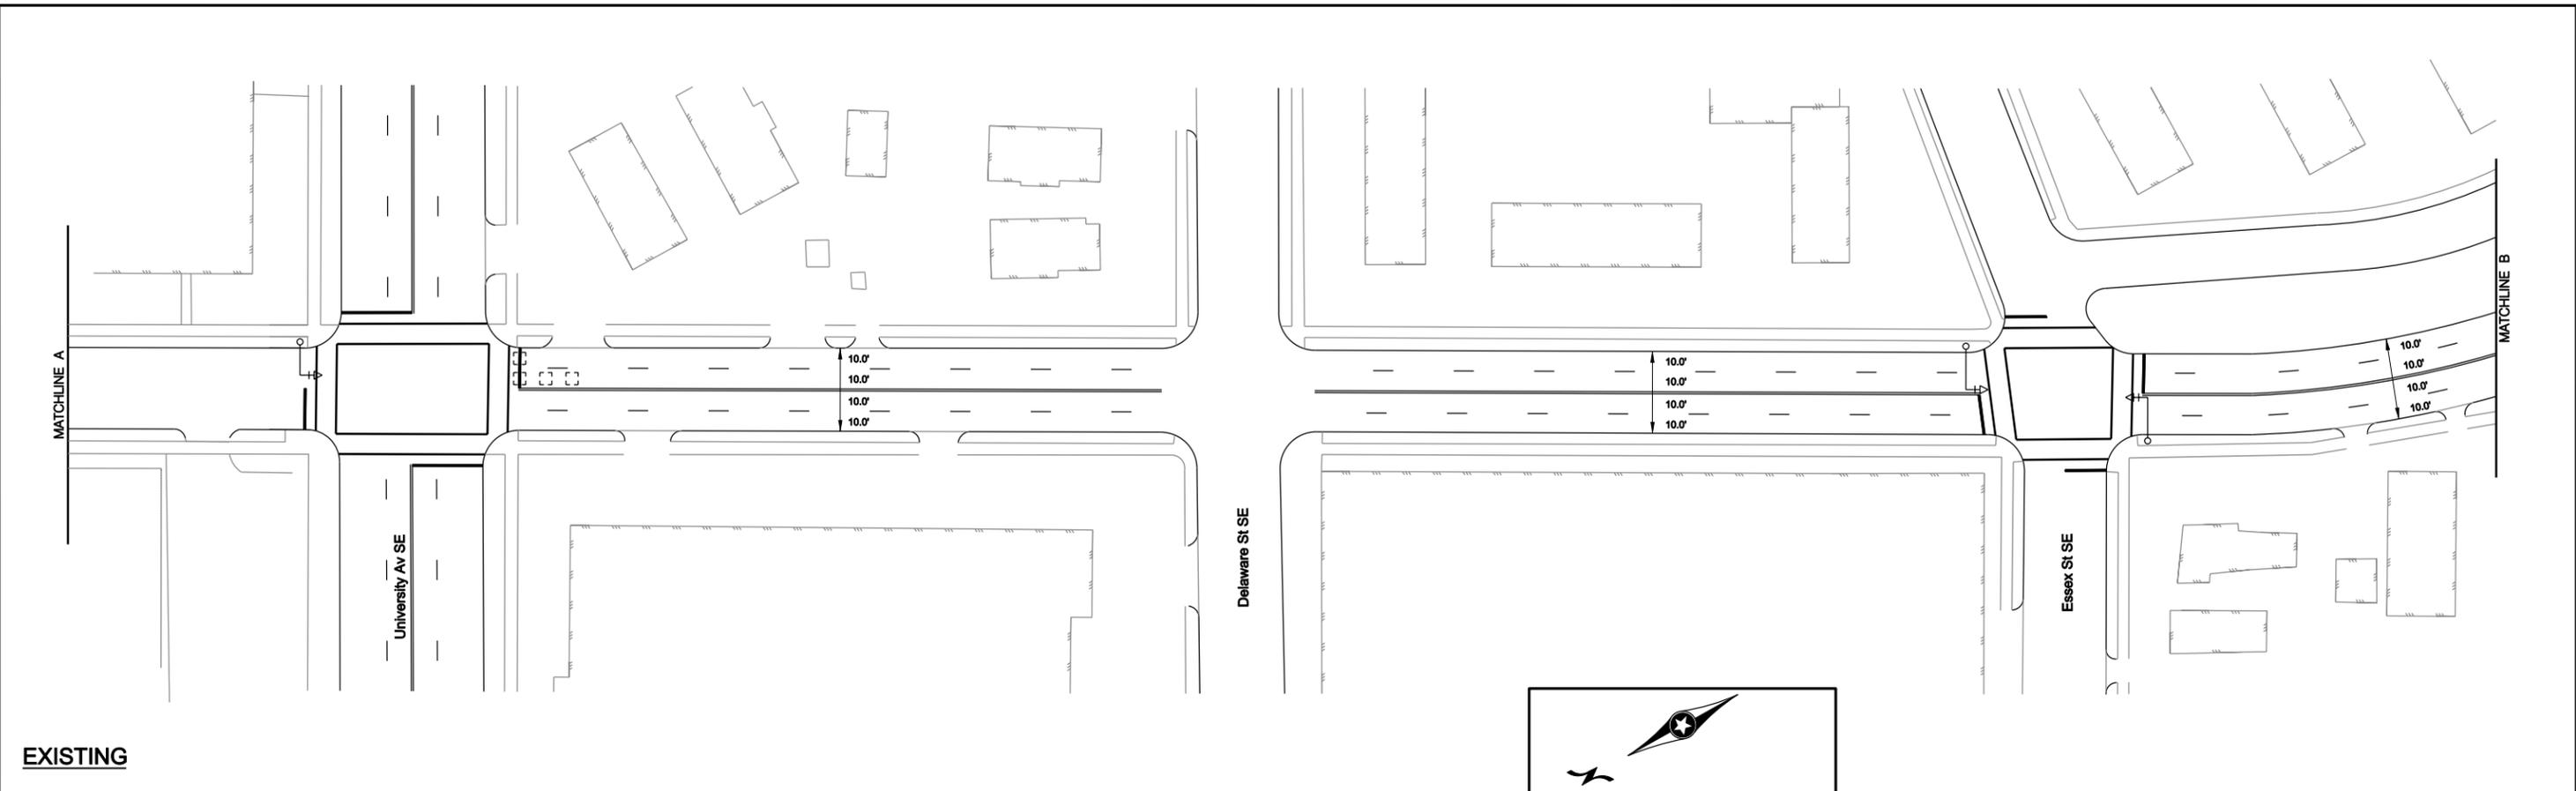

DESIGN TEAM				
DRAWN BY:				
DESIGNER:				
CHECKED BY:				
	NO.	BY	DATE	REVISIONS

DRAFT

I hereby certify that this plan was prepared by me or under my direct supervision and that I am a duly Licensed Professional Engineer under the laws of the State of Minnesota.
 Certified By: _____ Lic. No. 00000
 Printed Name: ENGINEER'S NAME Date: _____

SEH
 PHONE: (651)490-2000
 3535 VADNAIS CENTER DR.
 ST. PAUL, MN 55110

MINNEAPOLIS, MINNESOTA
 S.P. 141-091-15

27TH AVENUE SOUTHEAST C.S.A.H. 5 BIKE LANE IMPROVEMENT CONCEPT

FILE NO. 107438
OF