




12" CONCRETE BLOCK RETAINING WALLS

Minneapolis Department of Inspections
Informational Bulletin

Revised September 2005

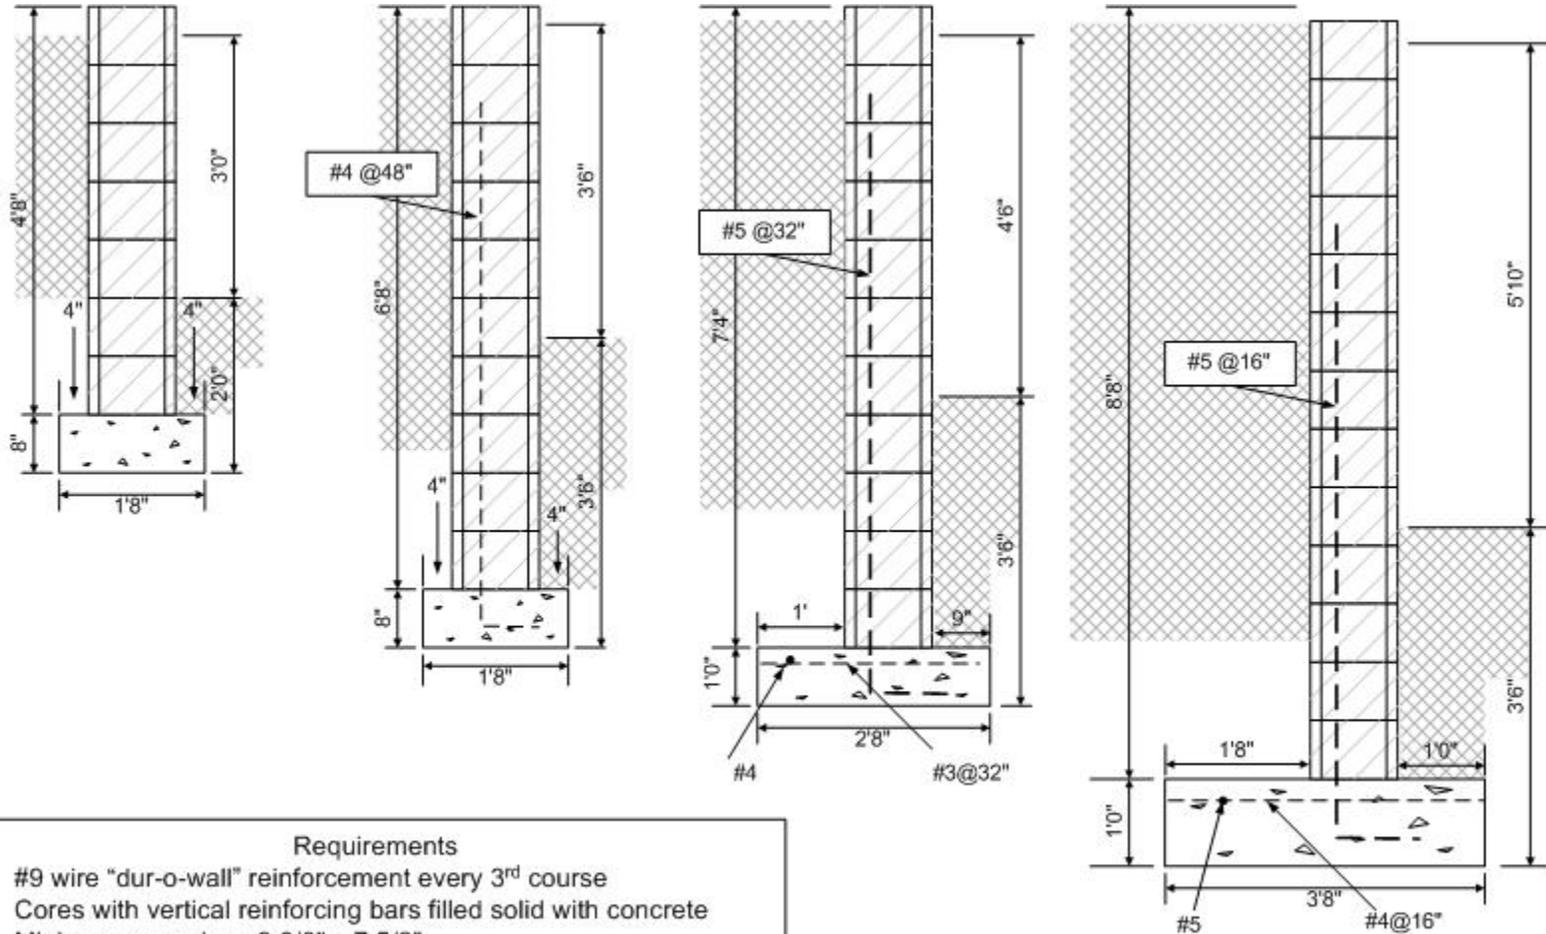

Requirements

1. #9 wire "dur-o-wall" reinforcement every 3rd course
2. Cores with vertical reinforcing bars filled solid with concrete
3. Minimum core size: 3 3/8" x 7 5/8"
4. If autos will be close than 6' to wall, height must be reduced 1'6"
5. Weep holes