


3/21/2023 8:40:46 AM carvidson X:\AE\VALTAP\155075\5-final-dsgn\51-drawings\40-TransHwy\Minneapolis\Cole\155075RRR.stpl.dgn

SIGNING KEY:  
 YELLOW = INPLACE TO REMAIN  
 RED = INPLACE TO REMOVE  
 GREEN = CITY TO FURNISH AND INSTALL  
 BLUE = MnDOT SRTS DEMO PROJECT TO FURNISH AND INSTALL TEMPORARY SIGNS

CLINTON AVE

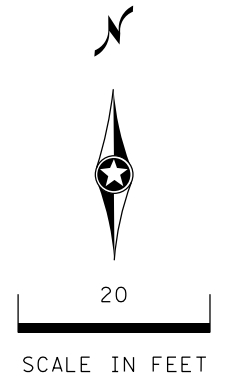

SHEET 1  
OF 6

E 34TH STREET  
RICHARD R. GREEN  
CENTRAL PARK ELEMENTARY SCHOOL  
MINNEAPOLIS, MN

SAFE ROUTES TO SCHOOL  
DEMONSTRATION PROJECT  
SIGNING PLAN

I hereby certify that this plan was prepared by me or under my direct supervision and that I am a duly Licensed Professional Engineer under the laws of the State of Minnesota.  
 Certified By: Erin Jordan Lic. No. 57913  
 Printed Name: ERIN JORDAN Date: 03/03/2023



Approved By: \_\_\_\_\_  
 Printed Name: \_\_\_\_\_ Date: \_\_\_\_\_



3/21/2023 8:40:47 AM carvidson X:\AE\VALTAP\155075\5-final-dsgn\51-drawings\40-TransHwy\Minneapolis\Cole\155075RRG-stpl.dgn

SIGNING KEY:  
YELLOW = INPLACE TO REMAIN  
RED = INPLACE TO REMOVE  
GREEN = CITY TO FURNISH AND INSTALL

4TH AVE S

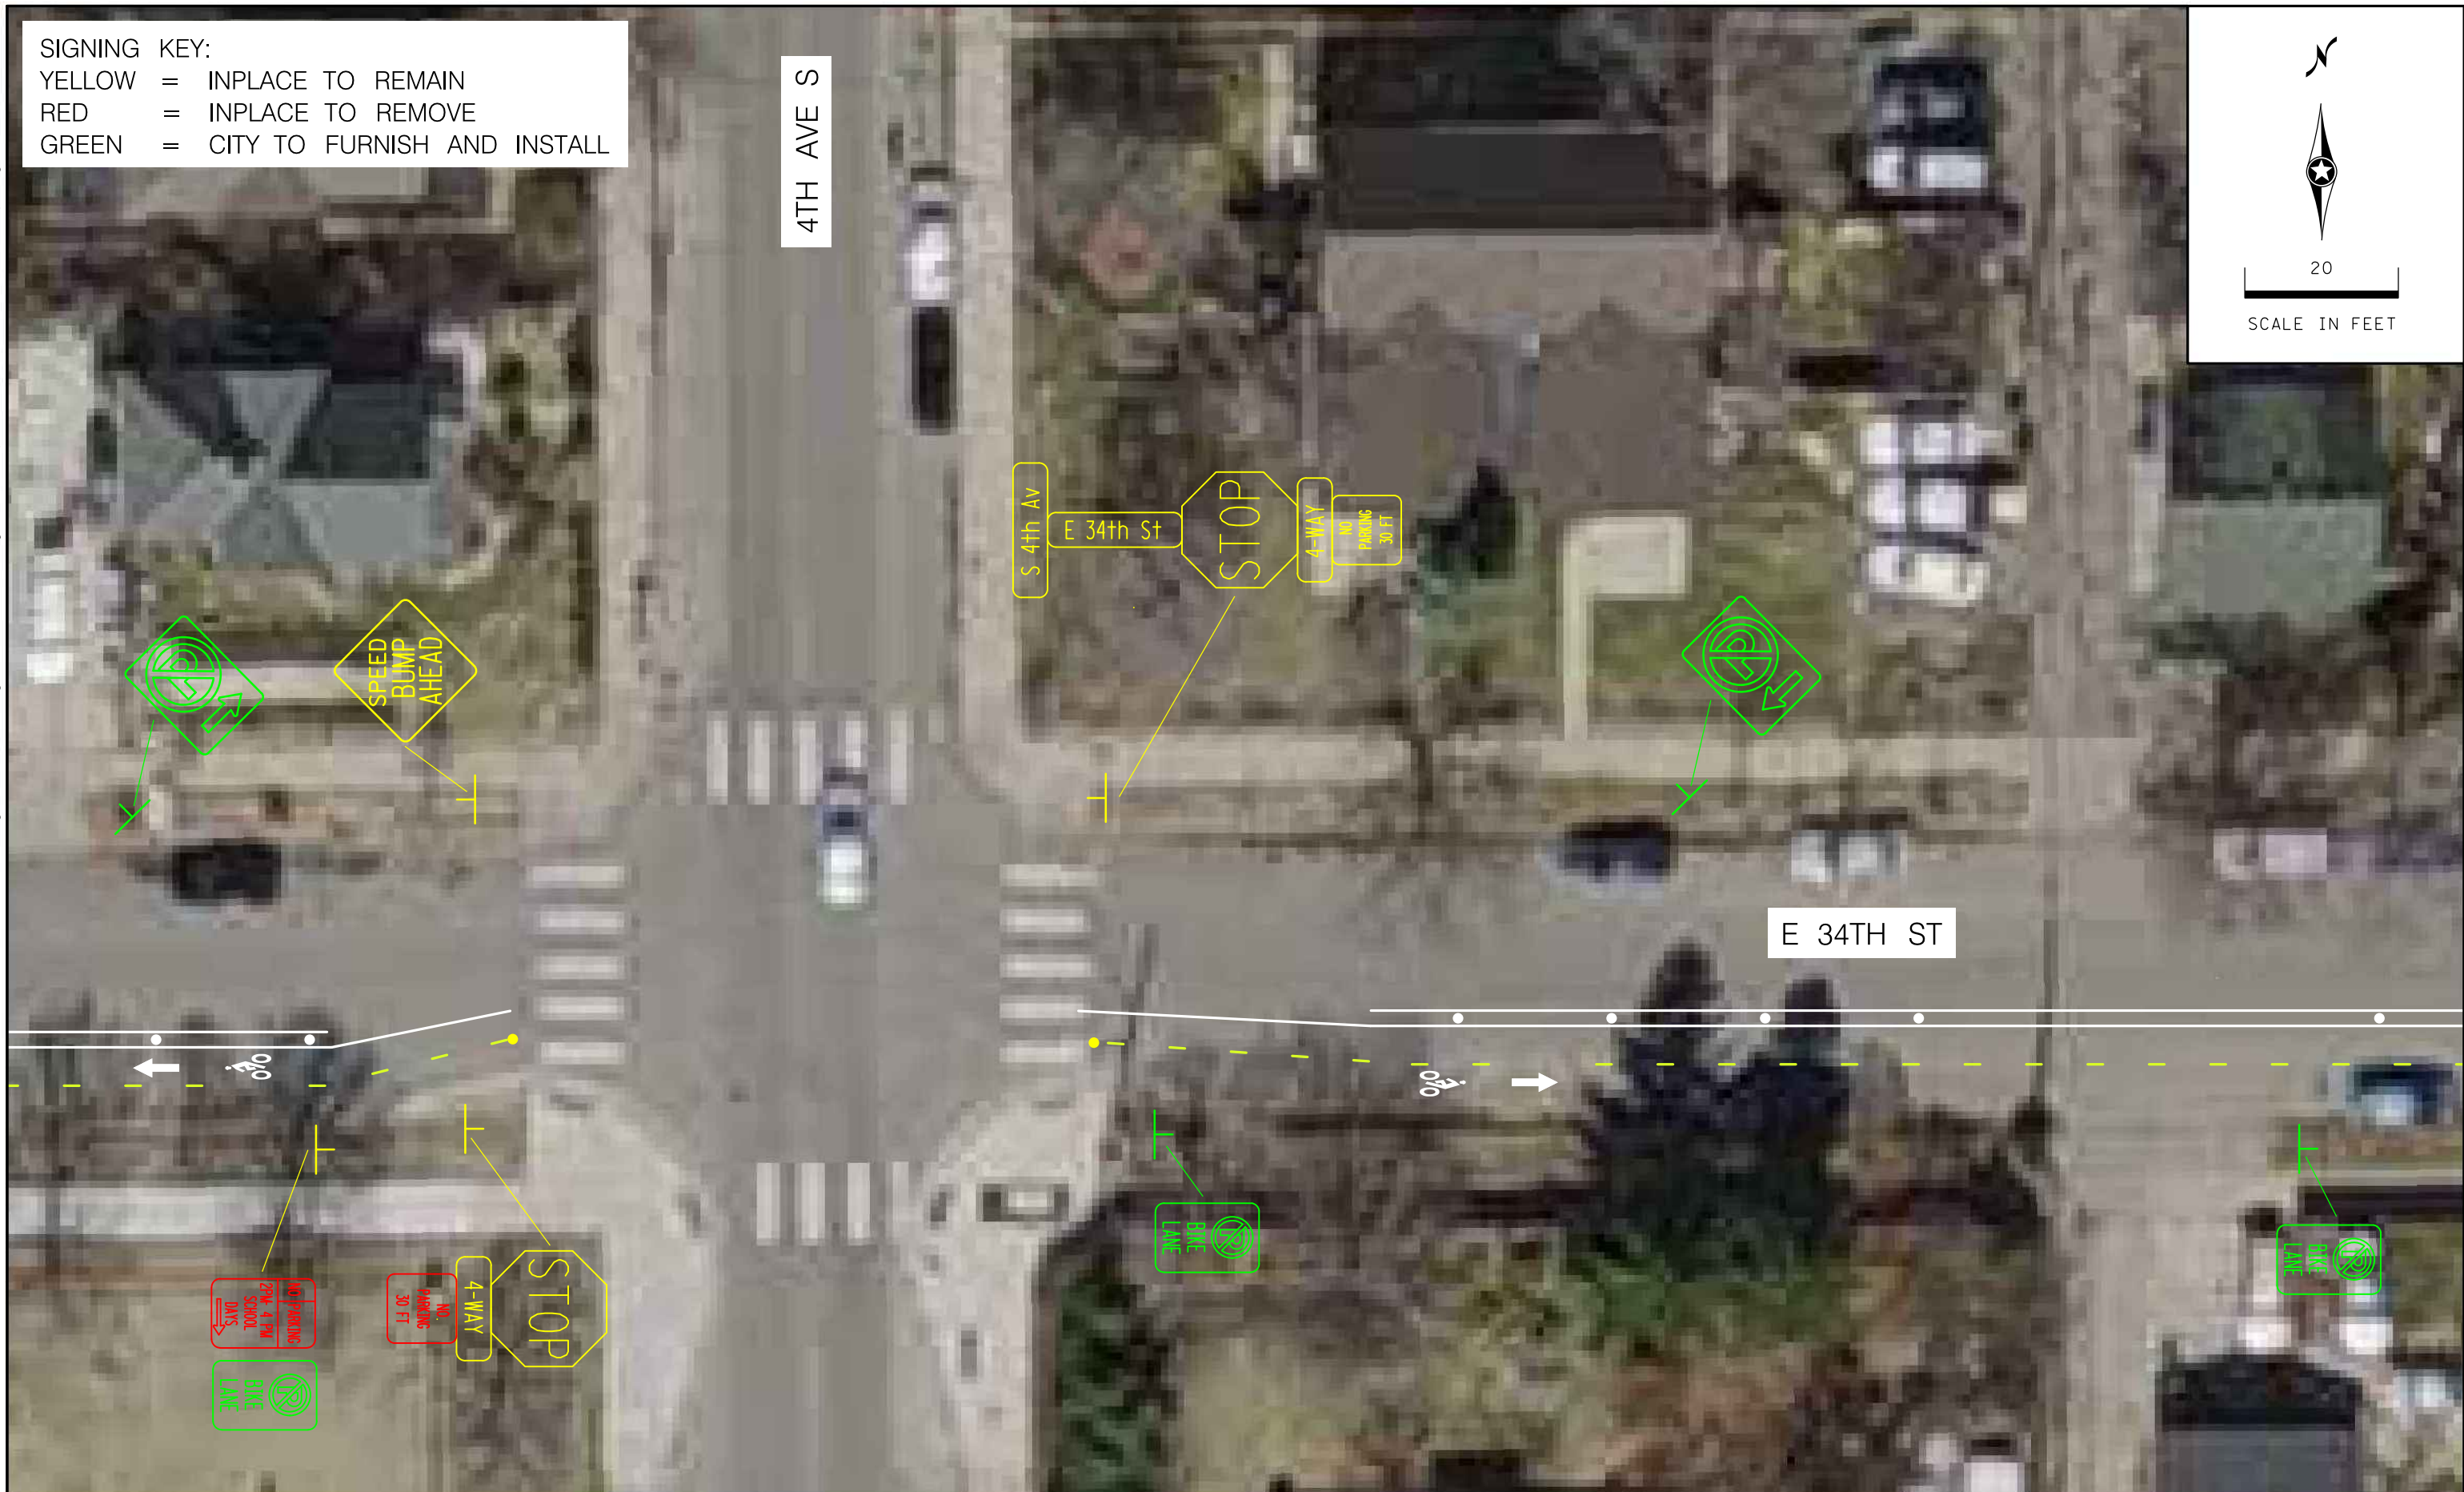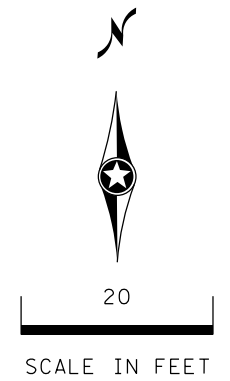

SHEET 2  
OF 6

E 34TH STREET  
RICHARD R. GREEN  
CENTRAL PARK ELEMENTARY SCHOOL  
MINNEAPOLIS, MN


SAFE ROUTES TO SCHOOL  
DEMONSTRATION PROJECT  
SIGNING PLAN

I hereby certify that this plan was prepared by me or under my direct supervision and that I am a duly Licensed Professional Engineer under the laws of the State of Minnesota.  
Certified By: E. Jordan Lic. No. 57913  
Printed Name: ERIN JORDAN Date: 03/03/2023

Approved By: \_\_\_\_\_  
Printed Name: \_\_\_\_\_ Date: \_\_\_\_\_




SIGNING KEY:  
GREEN = CITY TO FURNISH AND INSTALL

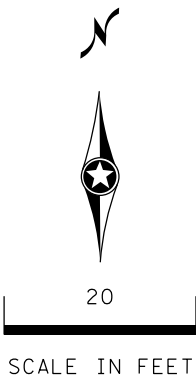

S 5TH AVE

E 34TH ST

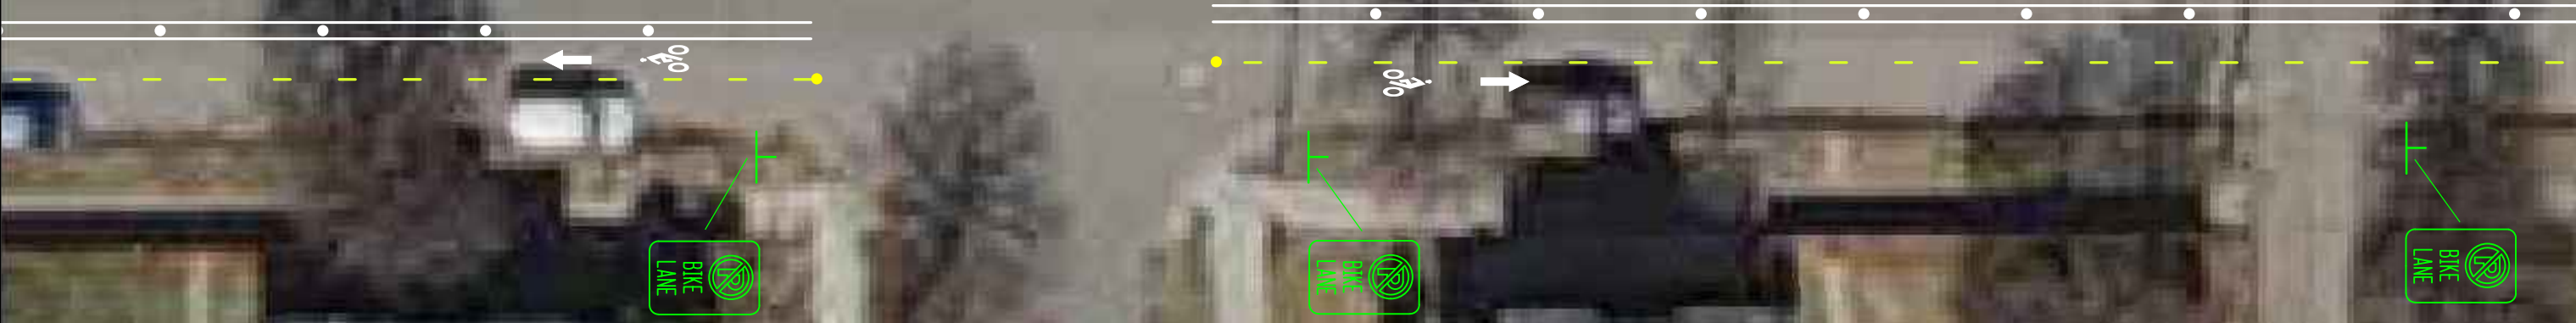

3/21/2023 8:40:49 AM carvidson X:\AE\VALTAP\155075\5-final-dsgn\51-drawings\40-TransHwy\Minneapolis\Cole\155075RRC-st.pl.dgn

SHEET 3  
OF 6

E 34TH STREET  
RICHARD R. GREEN  
CENTRAL PARK ELEMENTARY SCHOOL  
MINNEAPOLIS, MN


SAFE ROUTES TO SCHOOL  
DEMONSTRATION PROJECT  
SIGNING PLAN

I hereby certify that this plan was prepared by me or under my direct supervision and that I am a duly Licensed Professional Engineer under the laws of the State of Minnesota.  
Certified By: Erin Jordan Lic. No. 57913  
Printed Name: ERIN JORDAN Date: 03/03/2023

Approved By: \_\_\_\_\_  
Printed Name: \_\_\_\_\_ Date: \_\_\_\_\_




SIGNING KEY:  
 YELLOW = INPLACE TO REMAIN  
 GREEN = CITY TO FURNISH AND INSTALL

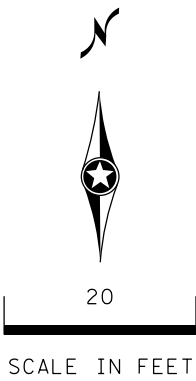

PORTLAND AVE

E 34TH ST

3/21/2023 8:40:50 AM carvidson X:\AE\VALTAP\155075\5-final-dsgn\51-drawings\40-TransHwy\Minneapolis\Cole\155075RRG-stpl.dgn

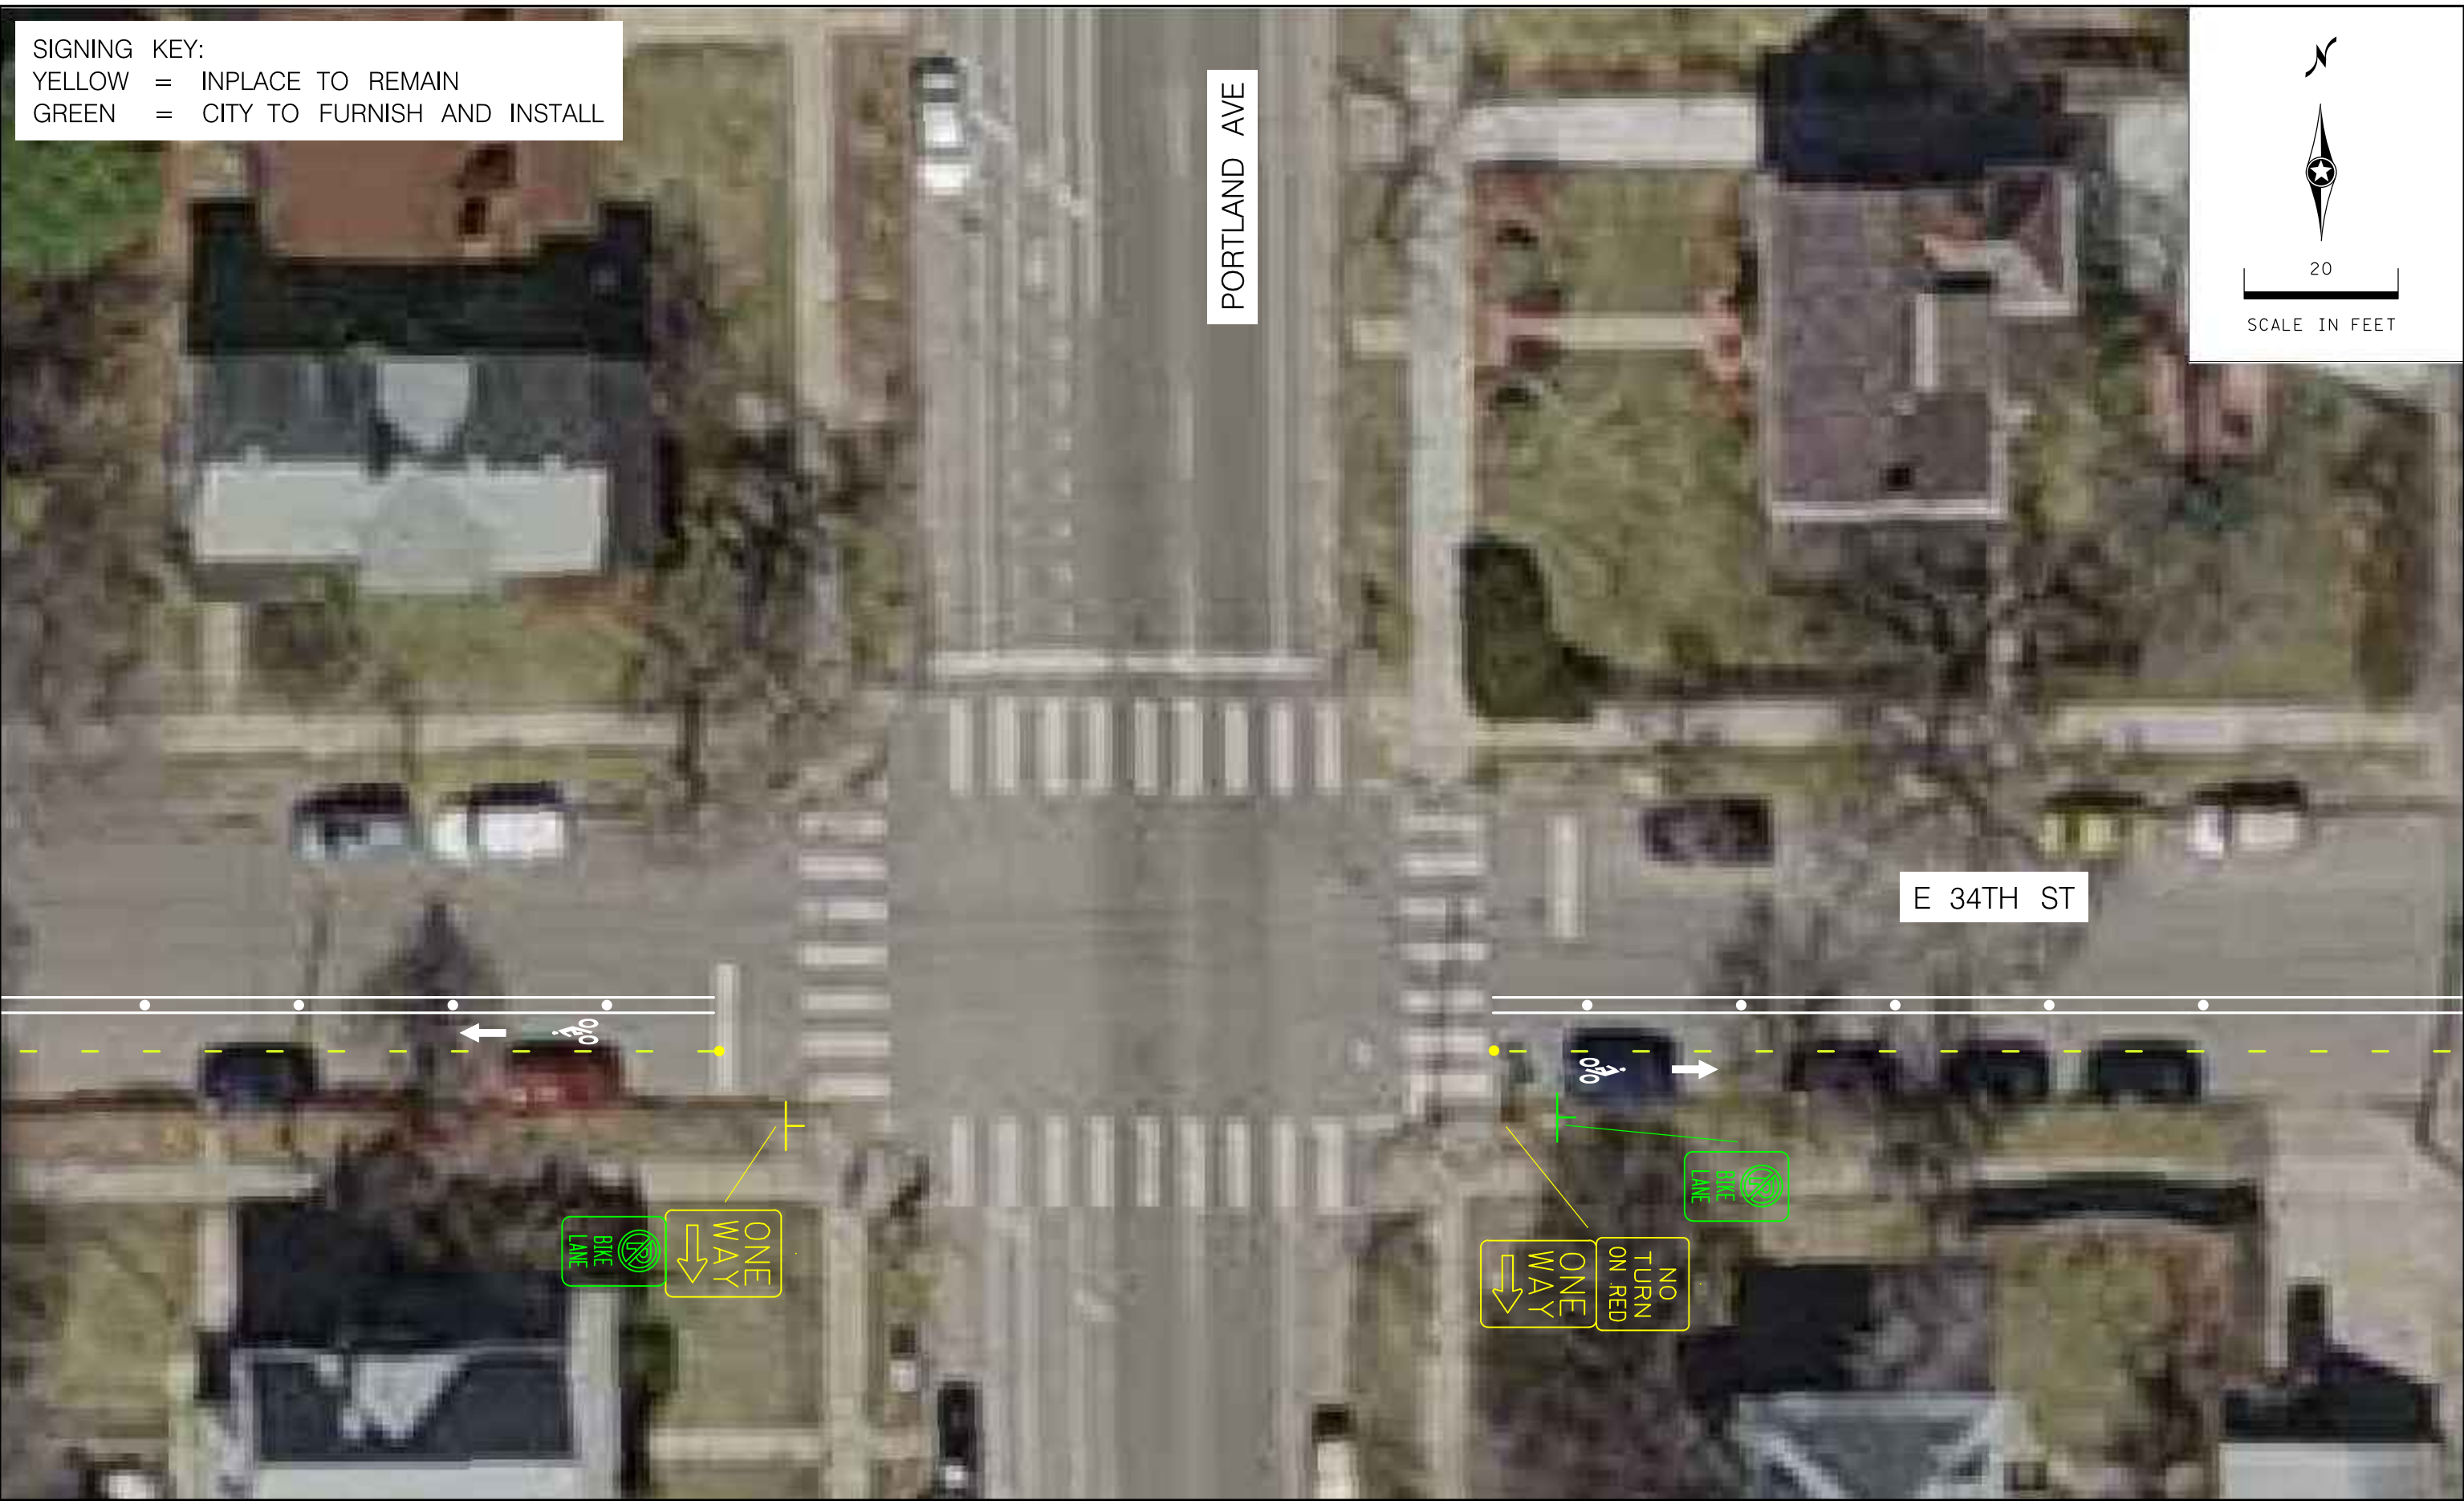

SHEET 4  
OF 6

E 34TH STREET  
 RICHARD R. GREEN  
 CENTRAL PARK ELEMENTARY SCHOOL  
 MINNEAPOLIS, MN


SAFE ROUTES TO SCHOOL  
 DEMONSTRATION PROJECT  
 SIGNING PLAN

I hereby certify that this plan was prepared by me or under my direct supervision and that I am a duly Licensed Professional Engineer under the laws of the State of Minnesota.  
 Certified By: Erin Jordan Lic. No. 57913  
 Printed Name: ERIN JORDAN Date: 03/03/2023

Approved By: \_\_\_\_\_  
 Printed Name: \_\_\_\_\_ Date: \_\_\_\_\_



SIGNING KEY:  
 YELLOW = INPLACE TO REMAIN  
 GREEN = CITY TO FURNISH AND INSTALL

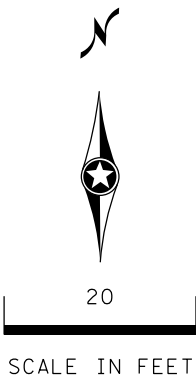

OAKLAND AVE

E 34TH ST



3/21/2023 8:40:51 AM carvidson X:\AE\VAL TAP\155075\5-final-dsgn\51-drawings\40-TransHwy\Minneapolis\Cole\155075RRC.stpl.dgn

SHEET 5  
OF 6

E 34TH STREET  
 RICHARD R. GREEN  
 CENTRAL PARK ELEMENTARY SCHOOL  
 MINNEAPOLIS, MN

SAFE ROUTES TO SCHOOL  
 DEMONSTRATION PROJECT  
 SIGNING PLAN



I hereby certify that this plan was prepared by me or under my direct supervision and that I am a duly Licensed Professional Engineer under the laws of the State of Minnesota.  
 Certified By: Erin Jordan Lic. No. 57913  
 Printed Name: ERIN JORDAN Date: 03/03/2023

Approved By: \_\_\_\_\_  
 Printed Name: \_\_\_\_\_ Date: \_\_\_\_\_



3/21/2023 8:40:53 AM carvidson X:\AE\VALTAP\155075\5-final-dsgn\51-drawings\40-TransHwy\Minneapolis\Cole\155075RRG-stpl.dgn

SIGNING KEY:  
YELLOW = INPLACE TO REMAIN  
GREEN = CITY TO FURNISH AND INSTALL

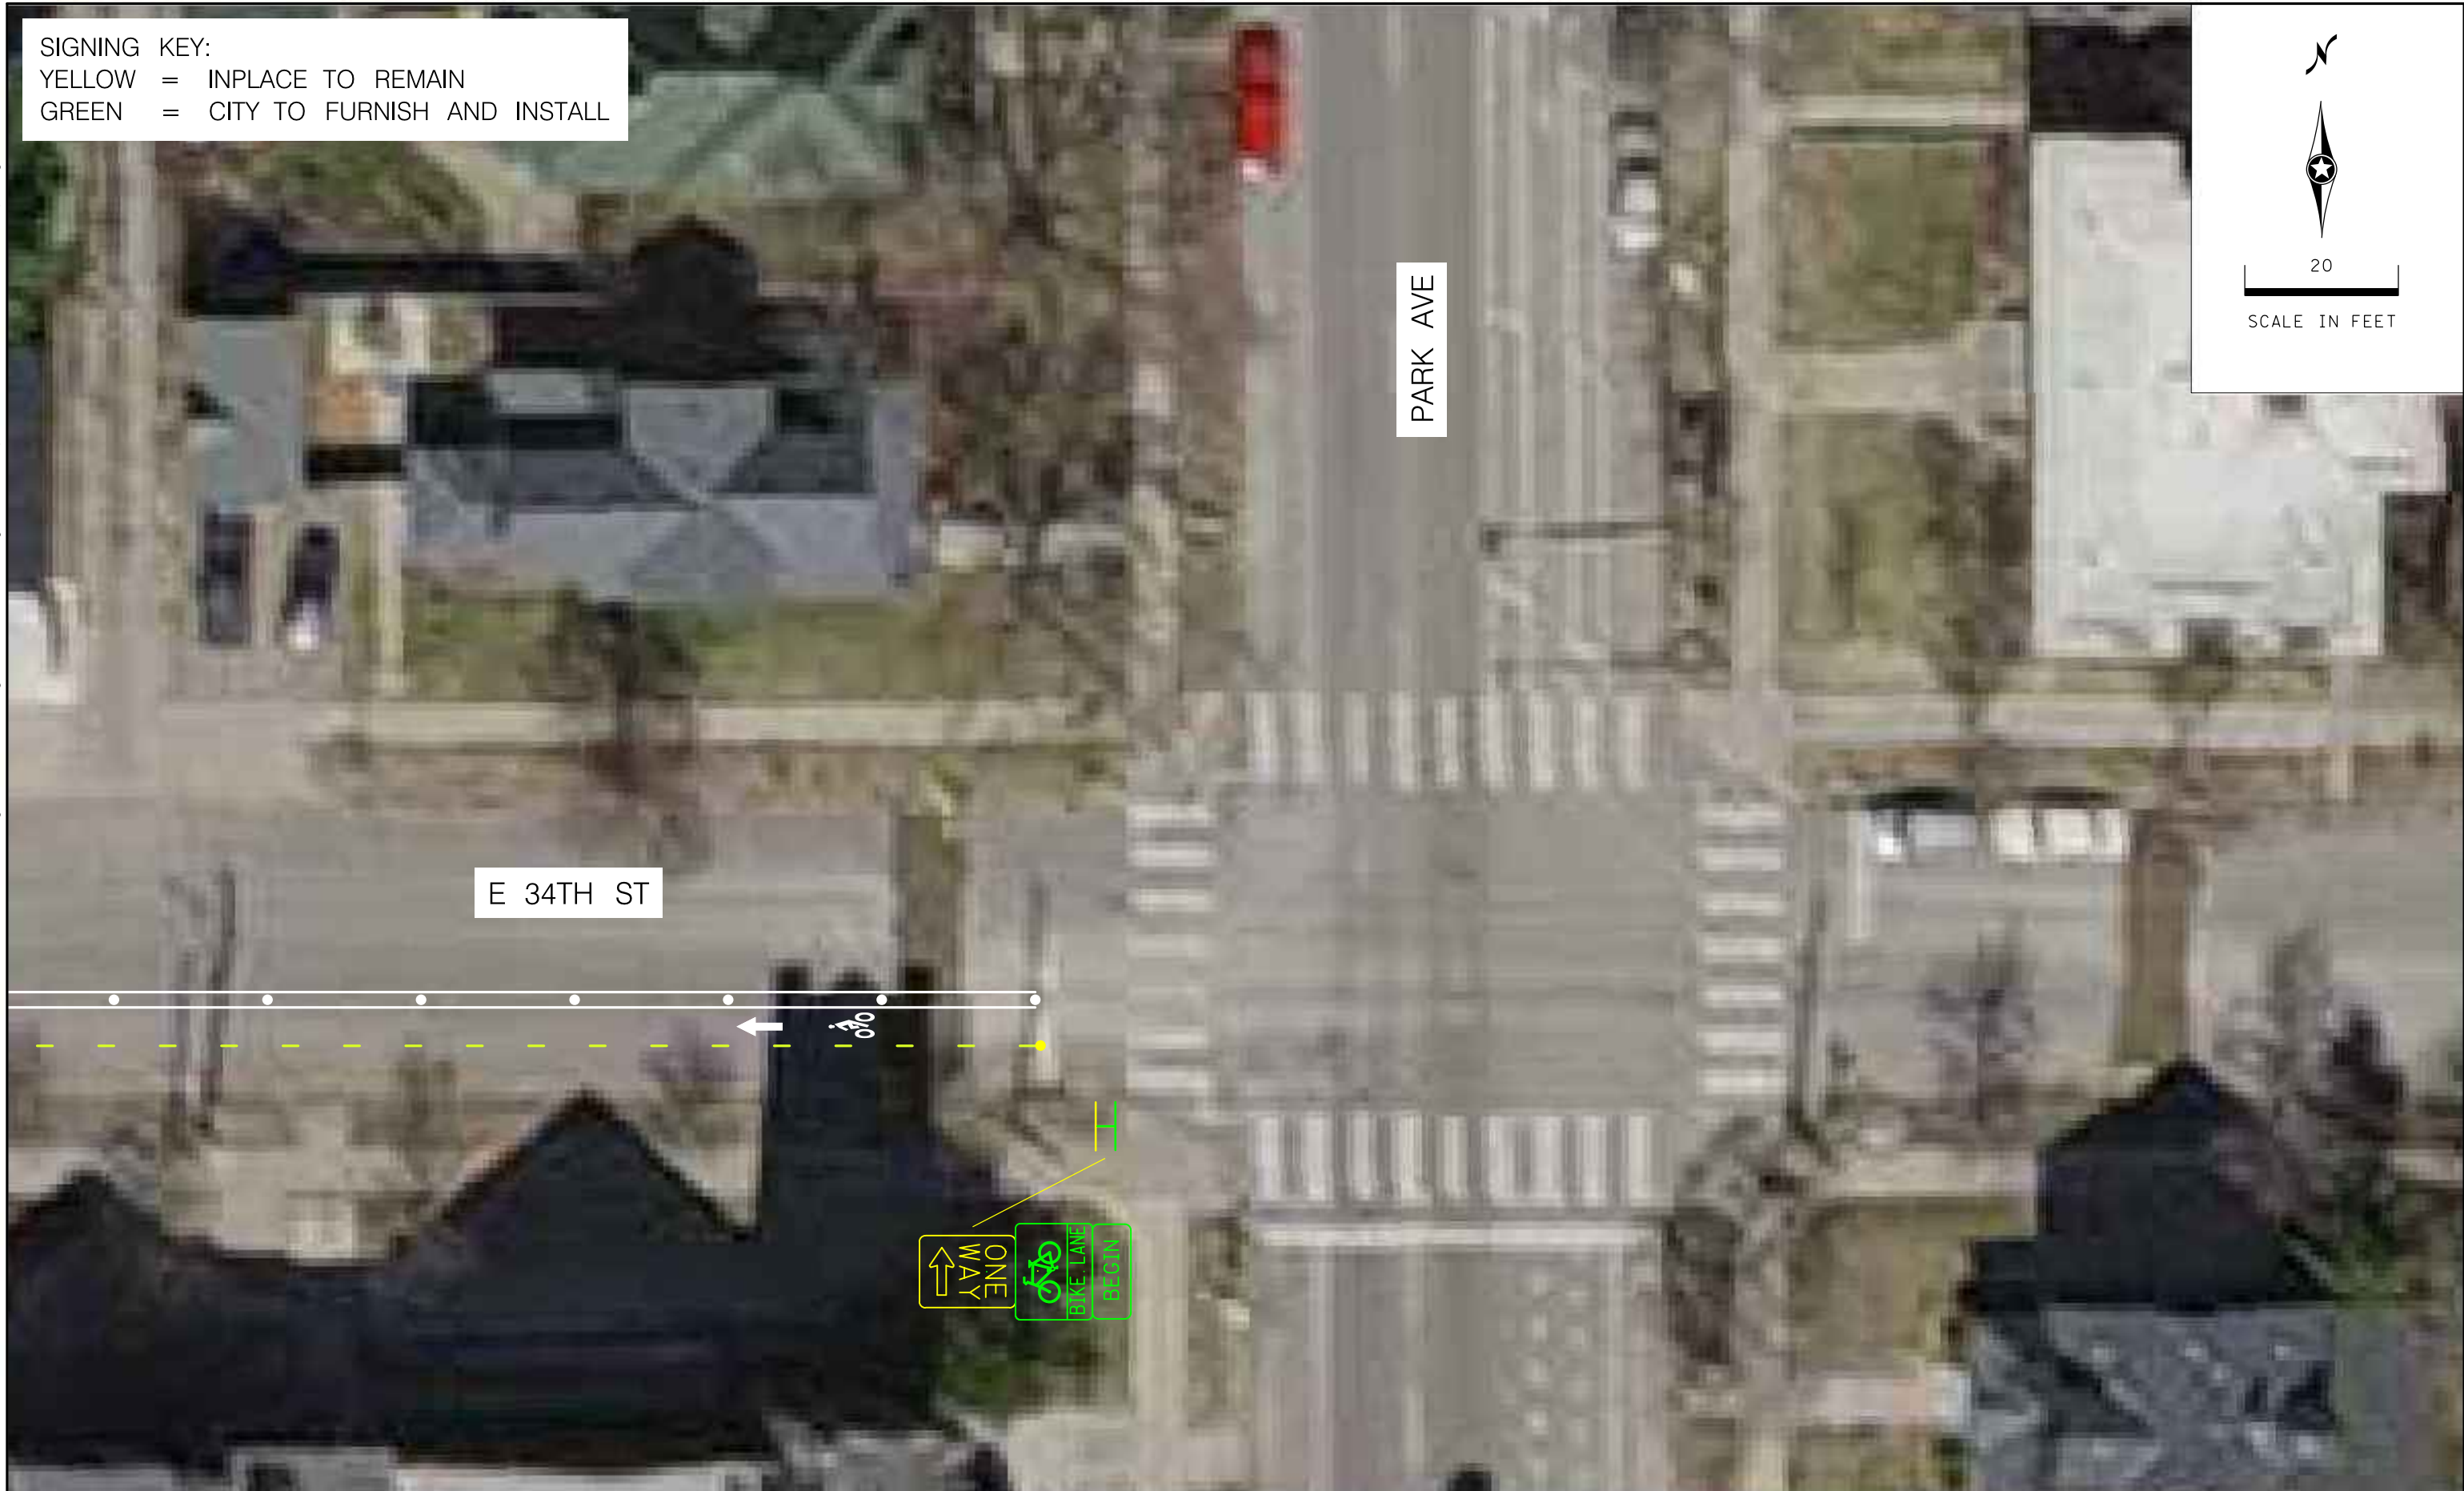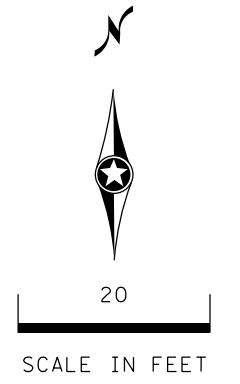

E 34TH ST

PARK AVE



SHEET 6  
OF 6

E 34TH STREET  
RICHARD R. GREEN  
CENTRAL PARK ELEMENTARY SCHOOL  
MINNEAPOLIS, MN

SAFE ROUTES TO SCHOOL  
DEMONSTRATION PROJECT  
SIGNING PLAN

I hereby certify that this plan was prepared by me or under my direct supervision and that I am a duly Licensed Professional Engineer under the laws of the State of Minnesota.  
Certified By: E. Jordan Lic. No. 57913  
Printed Name: ERIN JORDAN Date: 03/03/2023

Approved By: \_\_\_\_\_  
Printed Name: \_\_\_\_\_ Date: \_\_\_\_\_