


# Winter St Area Paving Project

Layout 2 (Preferred Option)

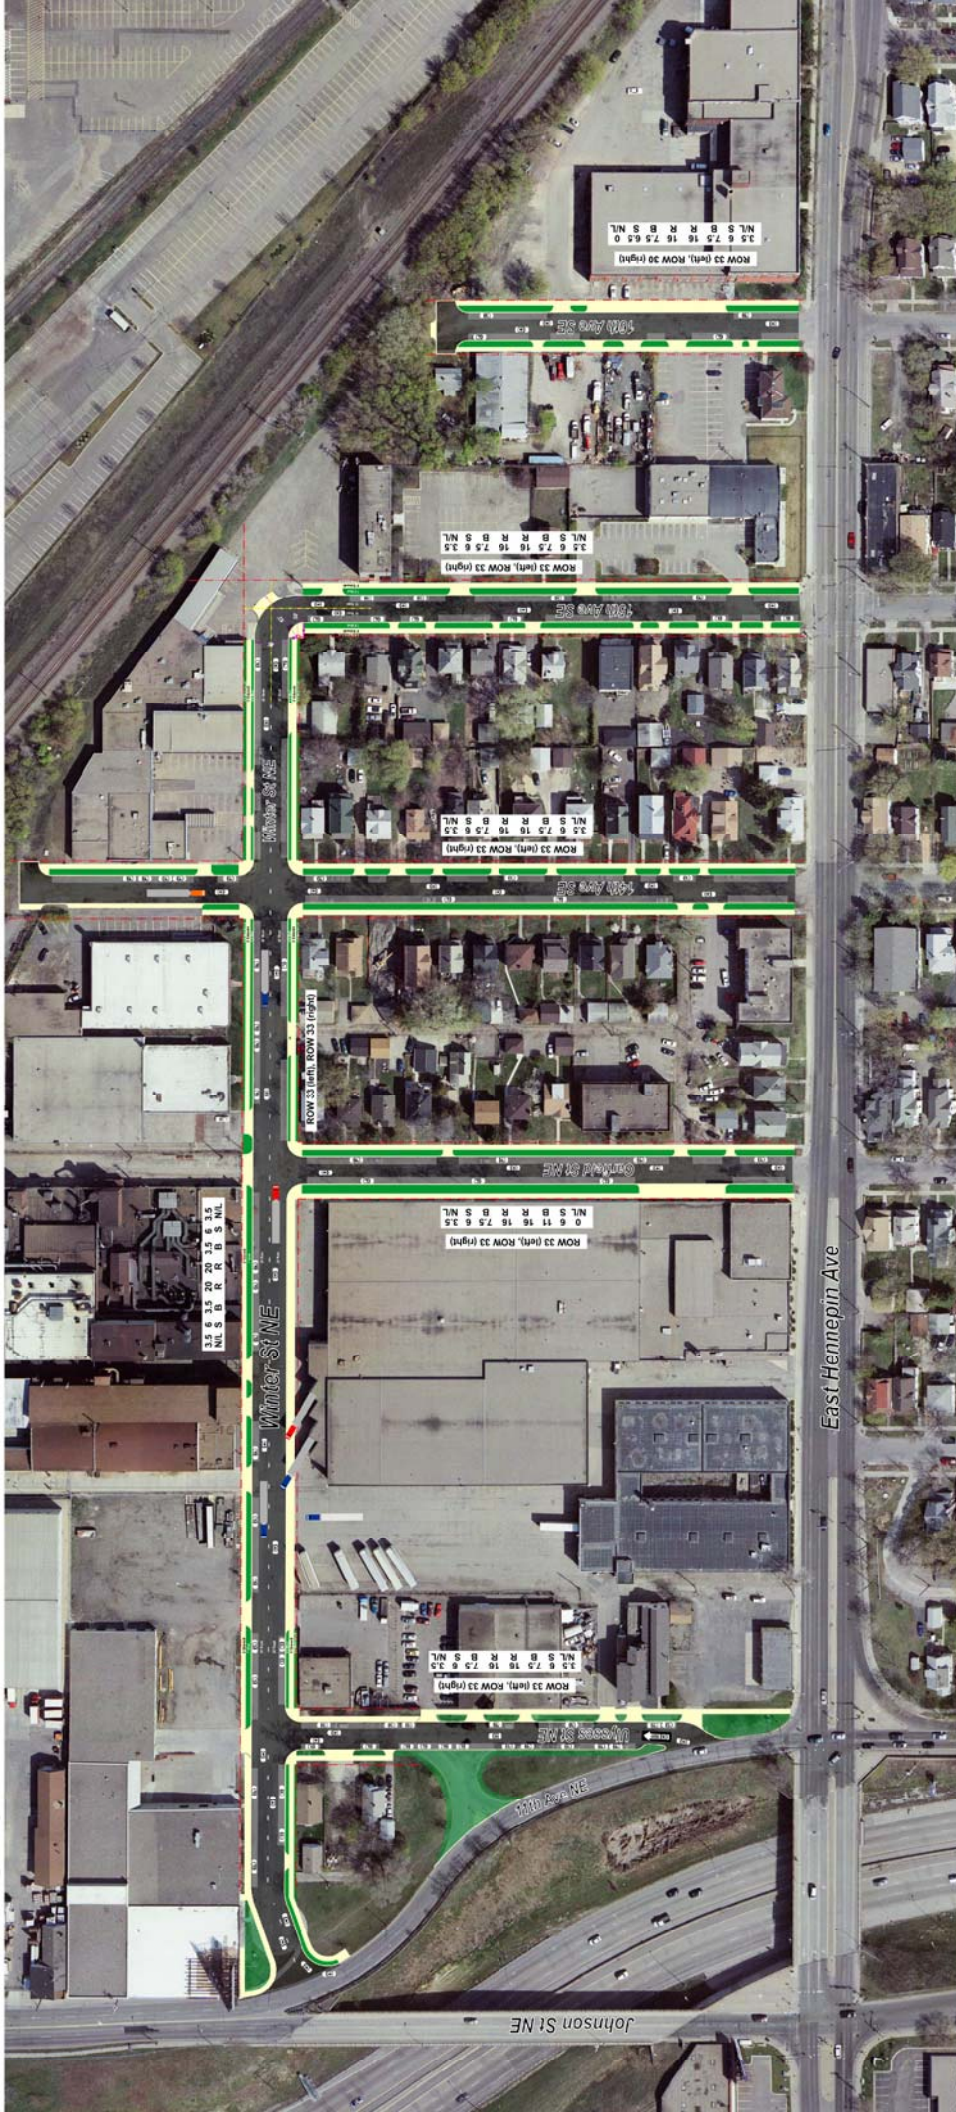

July 27, 2011  
Updated: October 6, 2011  
Updated: October 15, 2011  
Updated: January 11, 2012