


Attachment #3

Revised Lowry & Penn Avenues N Layout

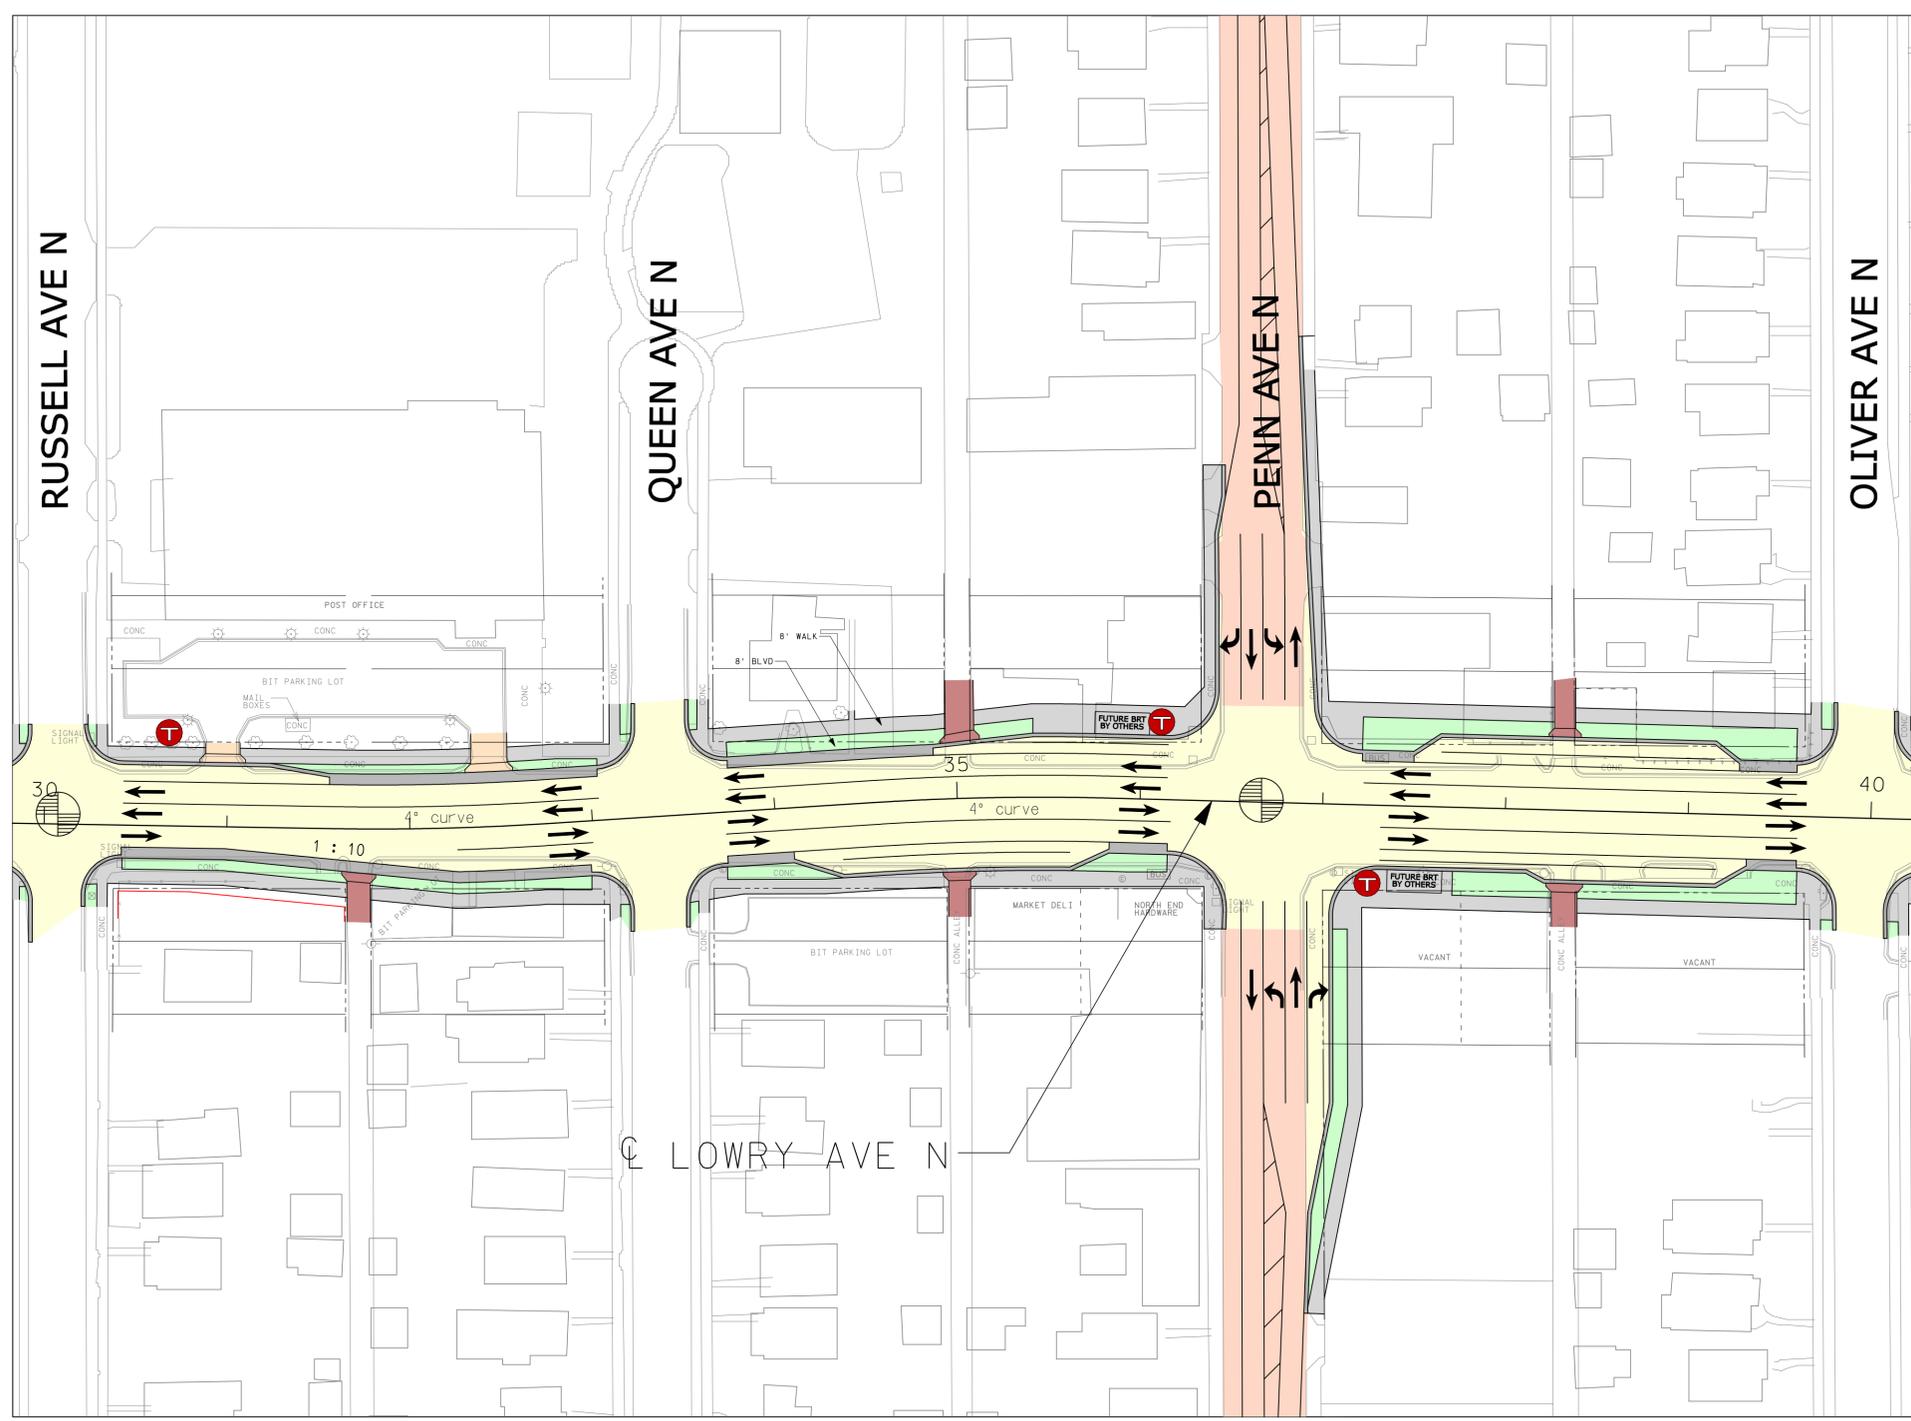

Date: June 9, 2006