


Concept Drawings of the Great River Triptych



Concept Drawing of Option Drinking Fountain

Example of Planter Fence

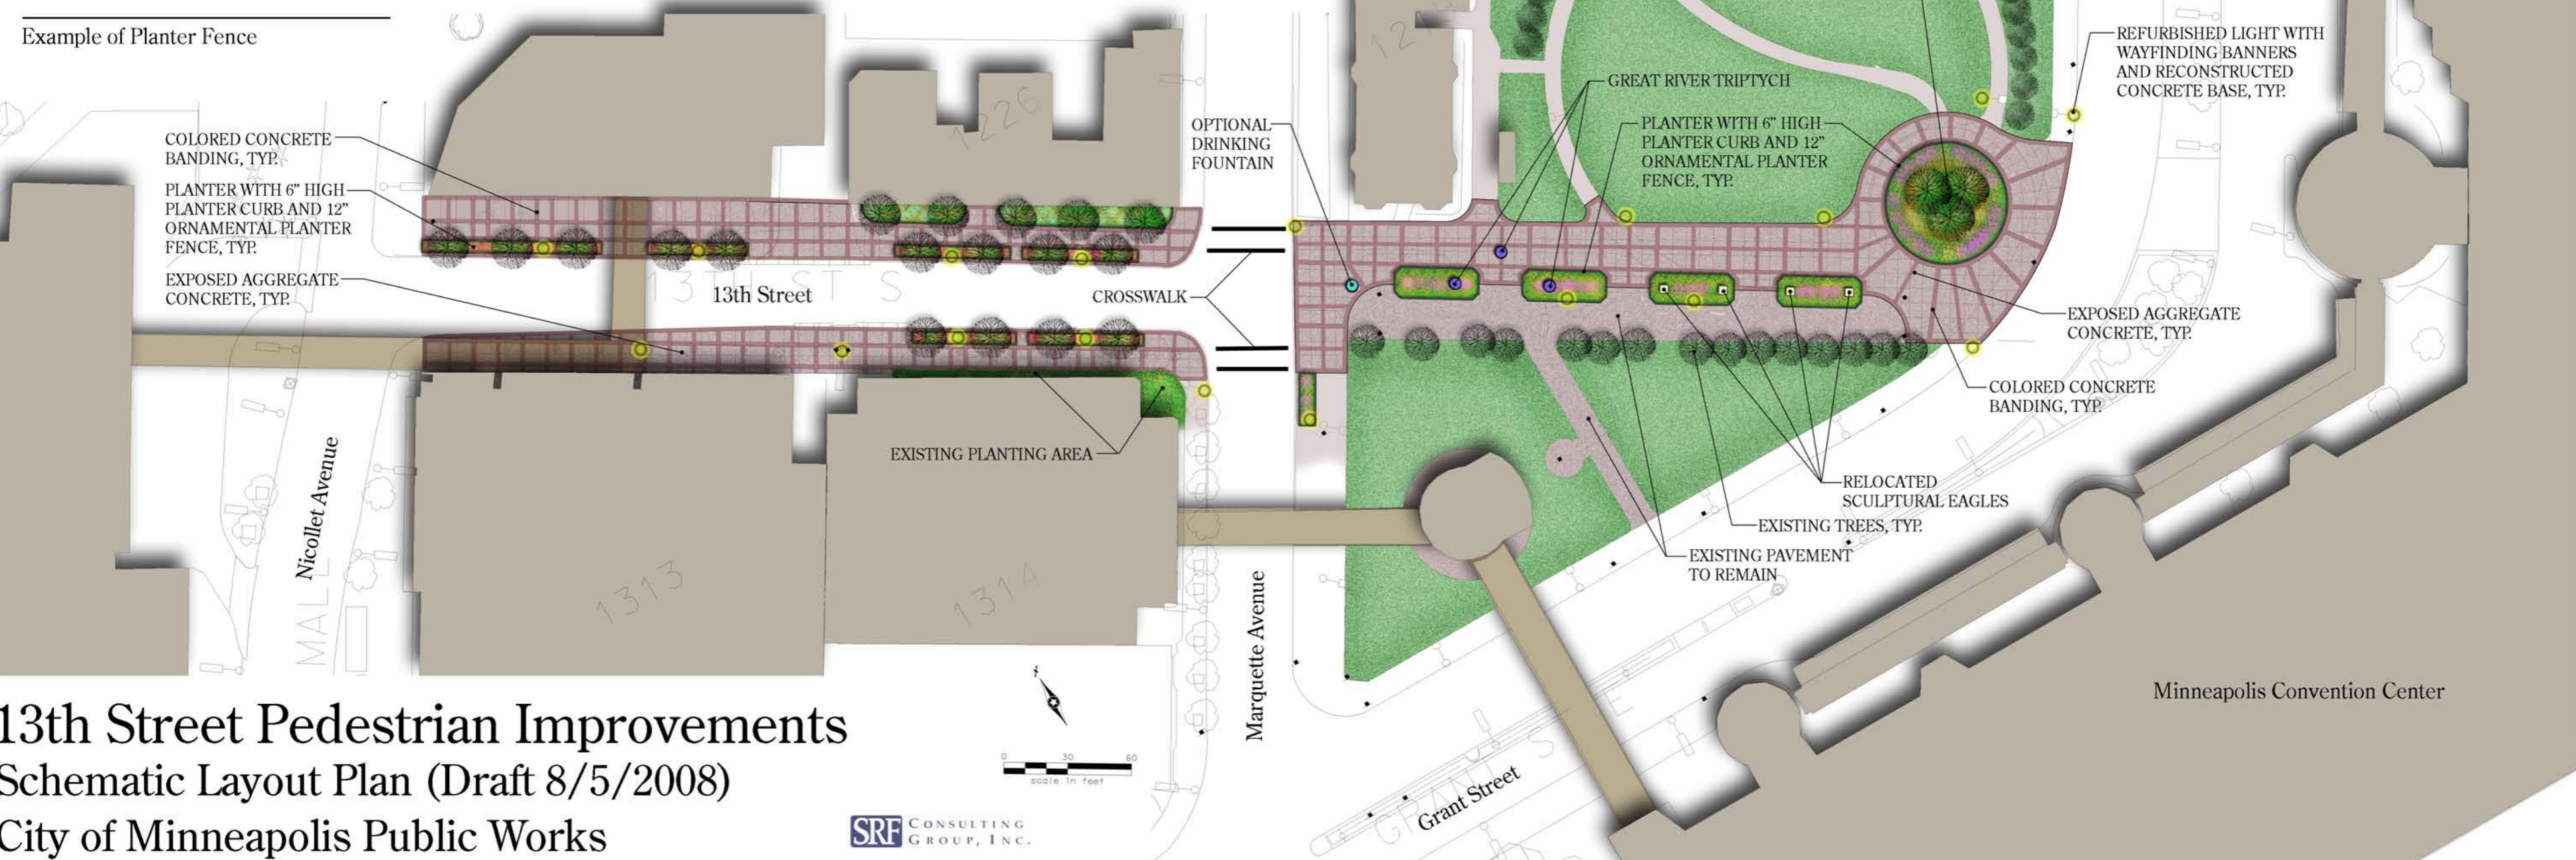

**13th Street Pedestrian Improvements**  
 Schematic Layout Plan (Draft 8/5/2008)  
 City of Minneapolis Public Works

