


Lot Survey for:
**MINNEAPOLIS COMMUNITY PLANNING
 AND ECONOMIC DEVELOPMENT**

1813 6th Street South

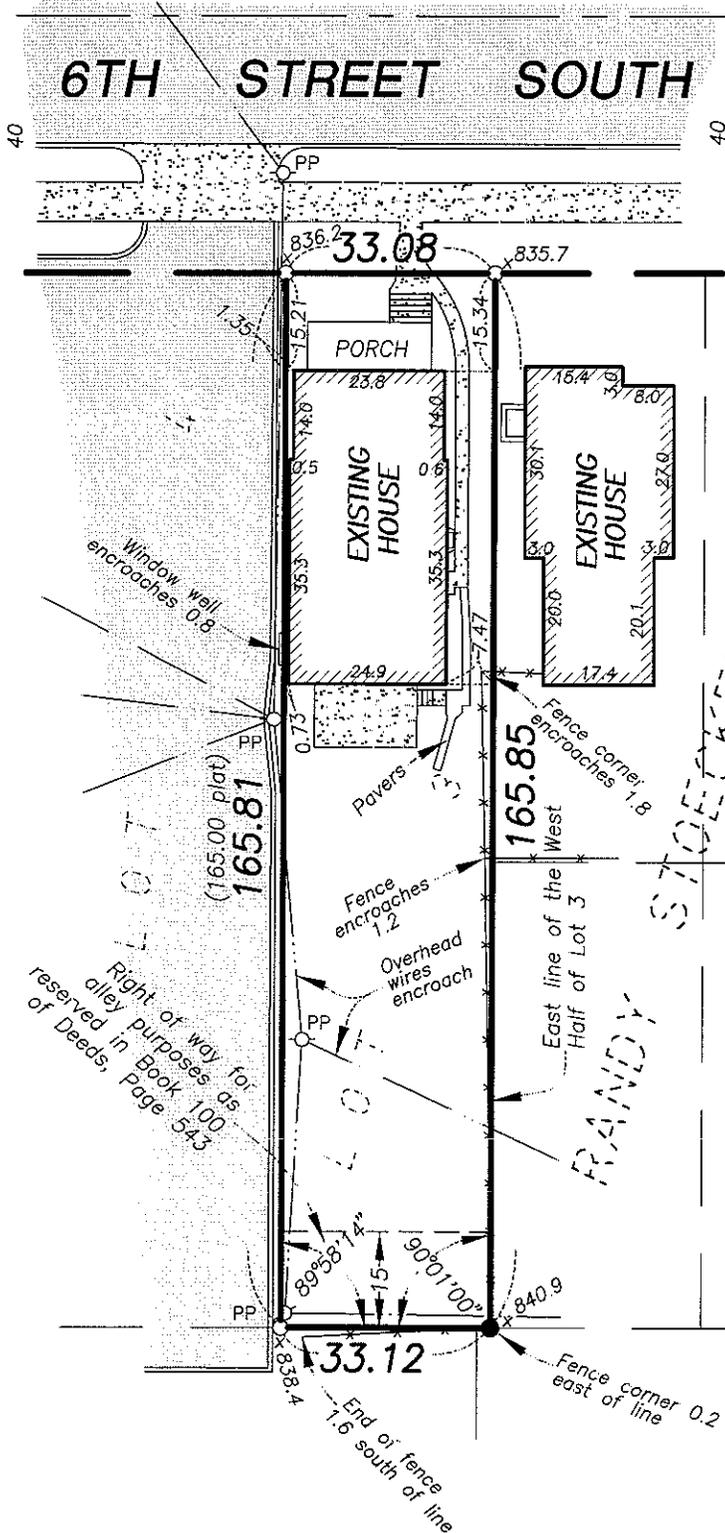

Scale: 1 inch = 30 feet

o Denotes Iron Monument Set

• Denotes Iron Monument Found

960 1x Denotes Existing Elevation

Area = 5,488 square feet (0.13 acre)

ADDITION

PROPERTY DESCRIPTION

West 1/2 of Lot 3, Block 188, Town of Minneapolis, according to the recorded plat thereof, and situate in Hennepin County, Minnesota.

I hereby certify that this is a true and correct representation of a survey of the boundaries of the land above described and of the location of all buildings, if any, thereon, and all visible encroachments, if any, from or on said land.

Dated this 6th day of July, 2007

REHDER & ASSOCIATES, INC

Thomas J. Adam

Thomas J. Adam, Land Surveyor
 Minnesota Registration No. 43414

Rehder and Associates, Inc.

CIVIL ENGINEERS AND LAND SURVEYORS

3440 Federal Drive • Suite 110 • Eagan, Minnesota • Phone (651) 452-5051