




DATE: MAY 5, 1995
I HEREBY CERTIFY THAT THIS PLAN
IS THE WORK OF ME OR UNDER MY
SUPERVISION AND THAT I AM A CIVIL
ENGINEER REGISTERED UNDER THE
LAWS OF THE STATE OF MINNESOTA.
REGISTRATION NO. 17684

BRUCE
KNOTSON
1128 Hennepin Avenue, Suite 108, Minneapolis, Minnesota 55403, 612-333-8000, FAX 312-734

DATE: MAY 2, 1995
REVISIONS
ISSUED FOR BID
5/8/95
AMENDED BIDDING
PROVIDED
MAY 21, 1995

SYMBOLS
◆ REFER TO WALL TYPE DETAILS
SHEET A8
--- 1 HOUR AREA SEPARATION WALL
REFER TO WALL TYPE
===== WALLS TO BE CONSTRUCTED
REFER TO FLOOR PLAN & WALL TYPES
--- EXISTING WALLS TO REMAIN
..... FULL BATT SOUND INSULATION

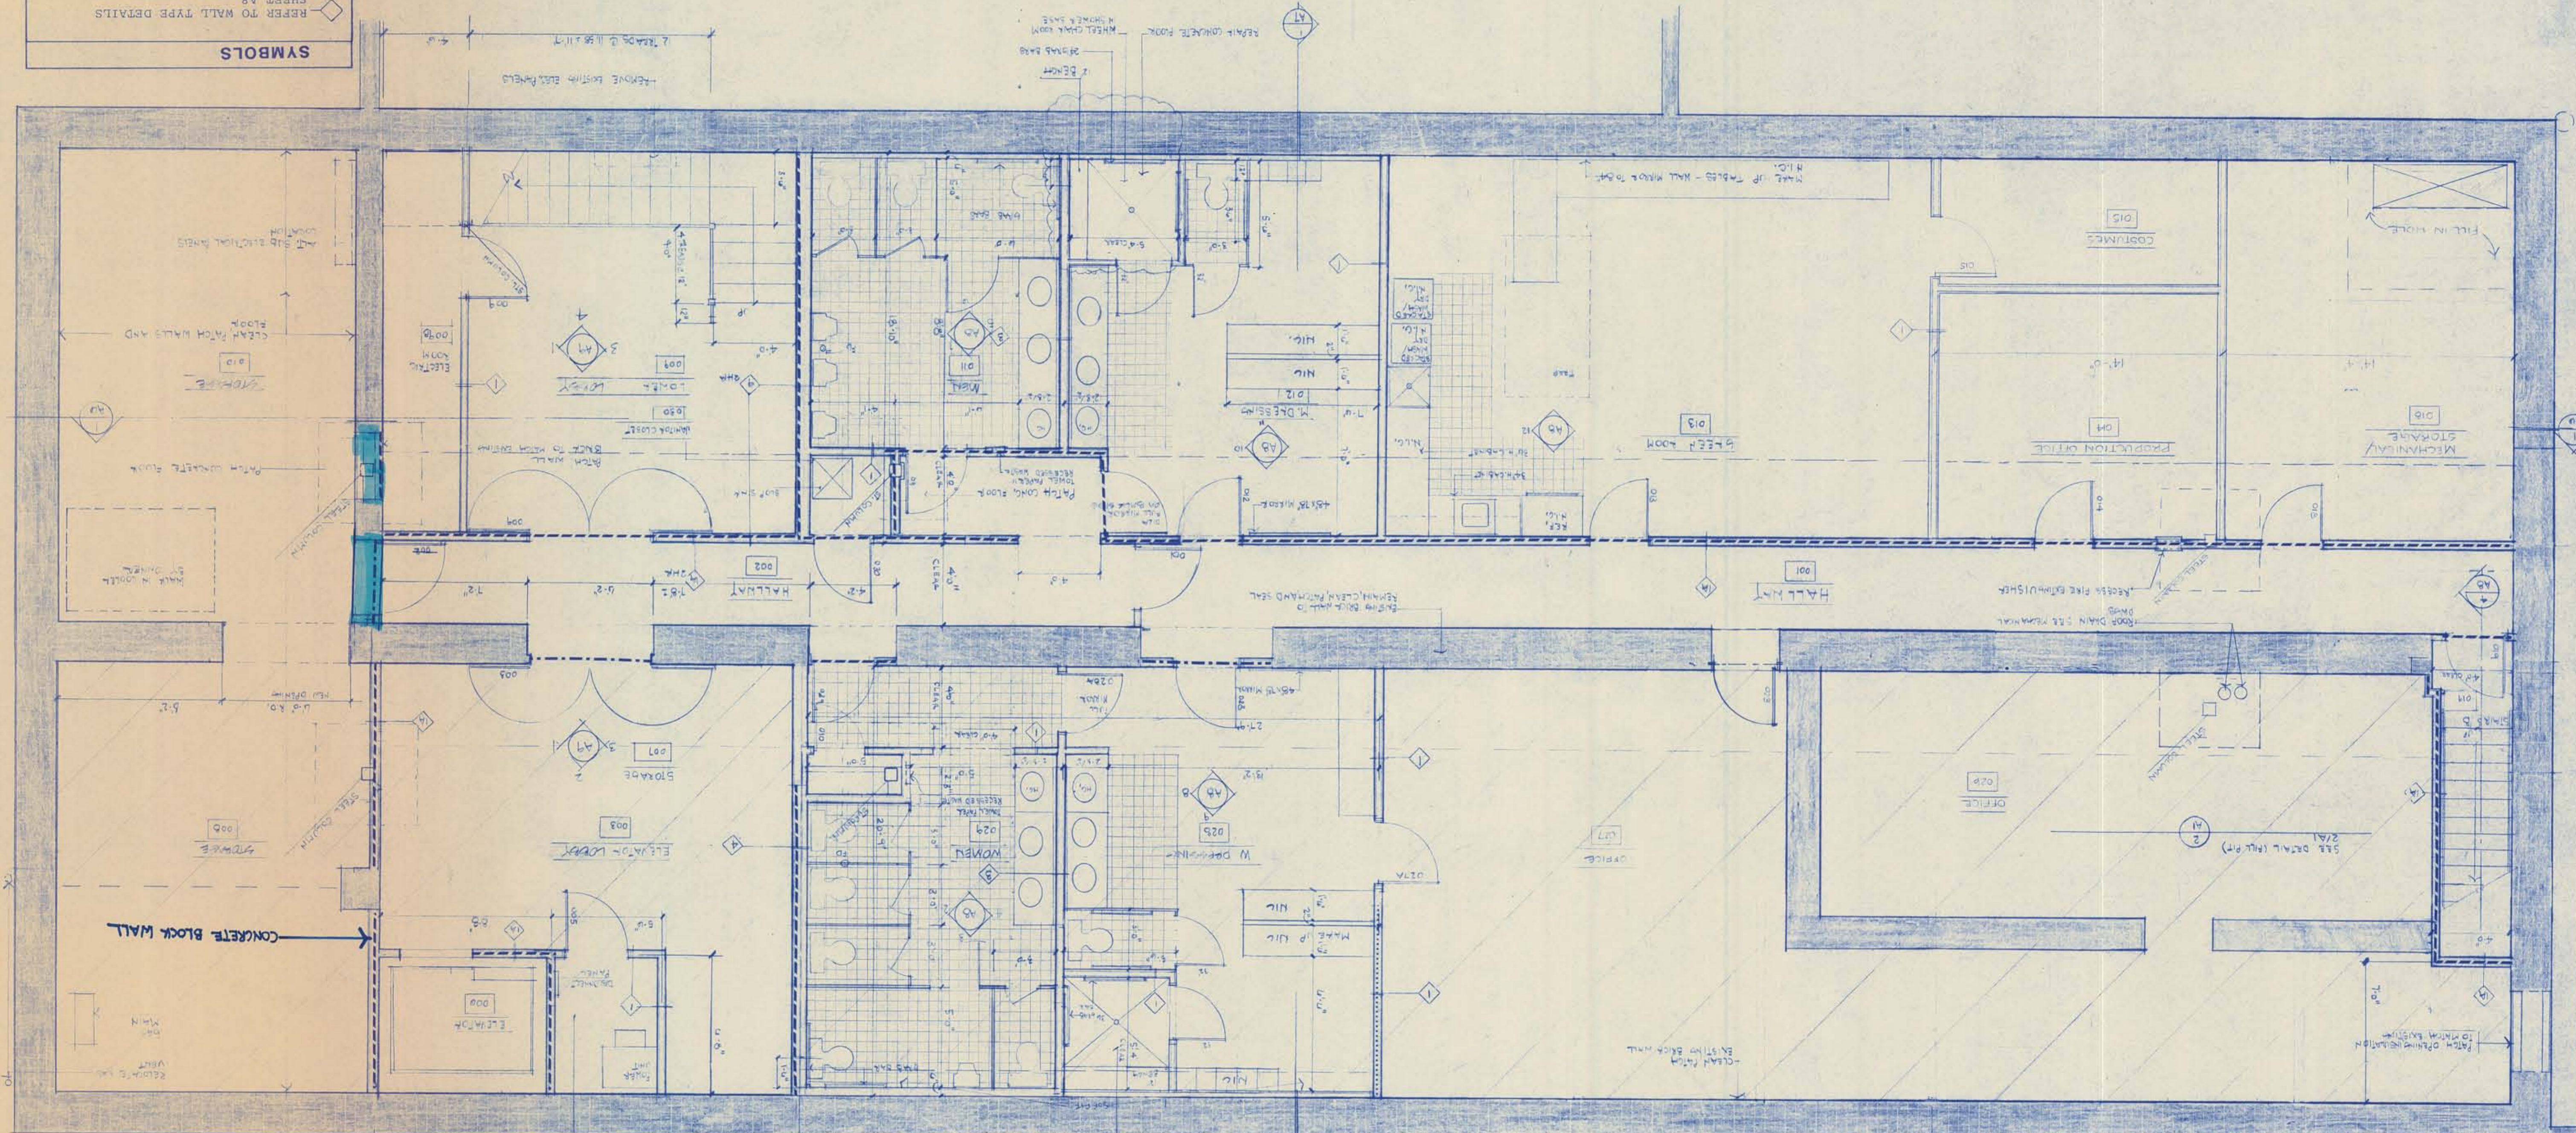

1 B A S E M E N T L E V E L

2 SECTION AT BASEMENT FLOOR

