


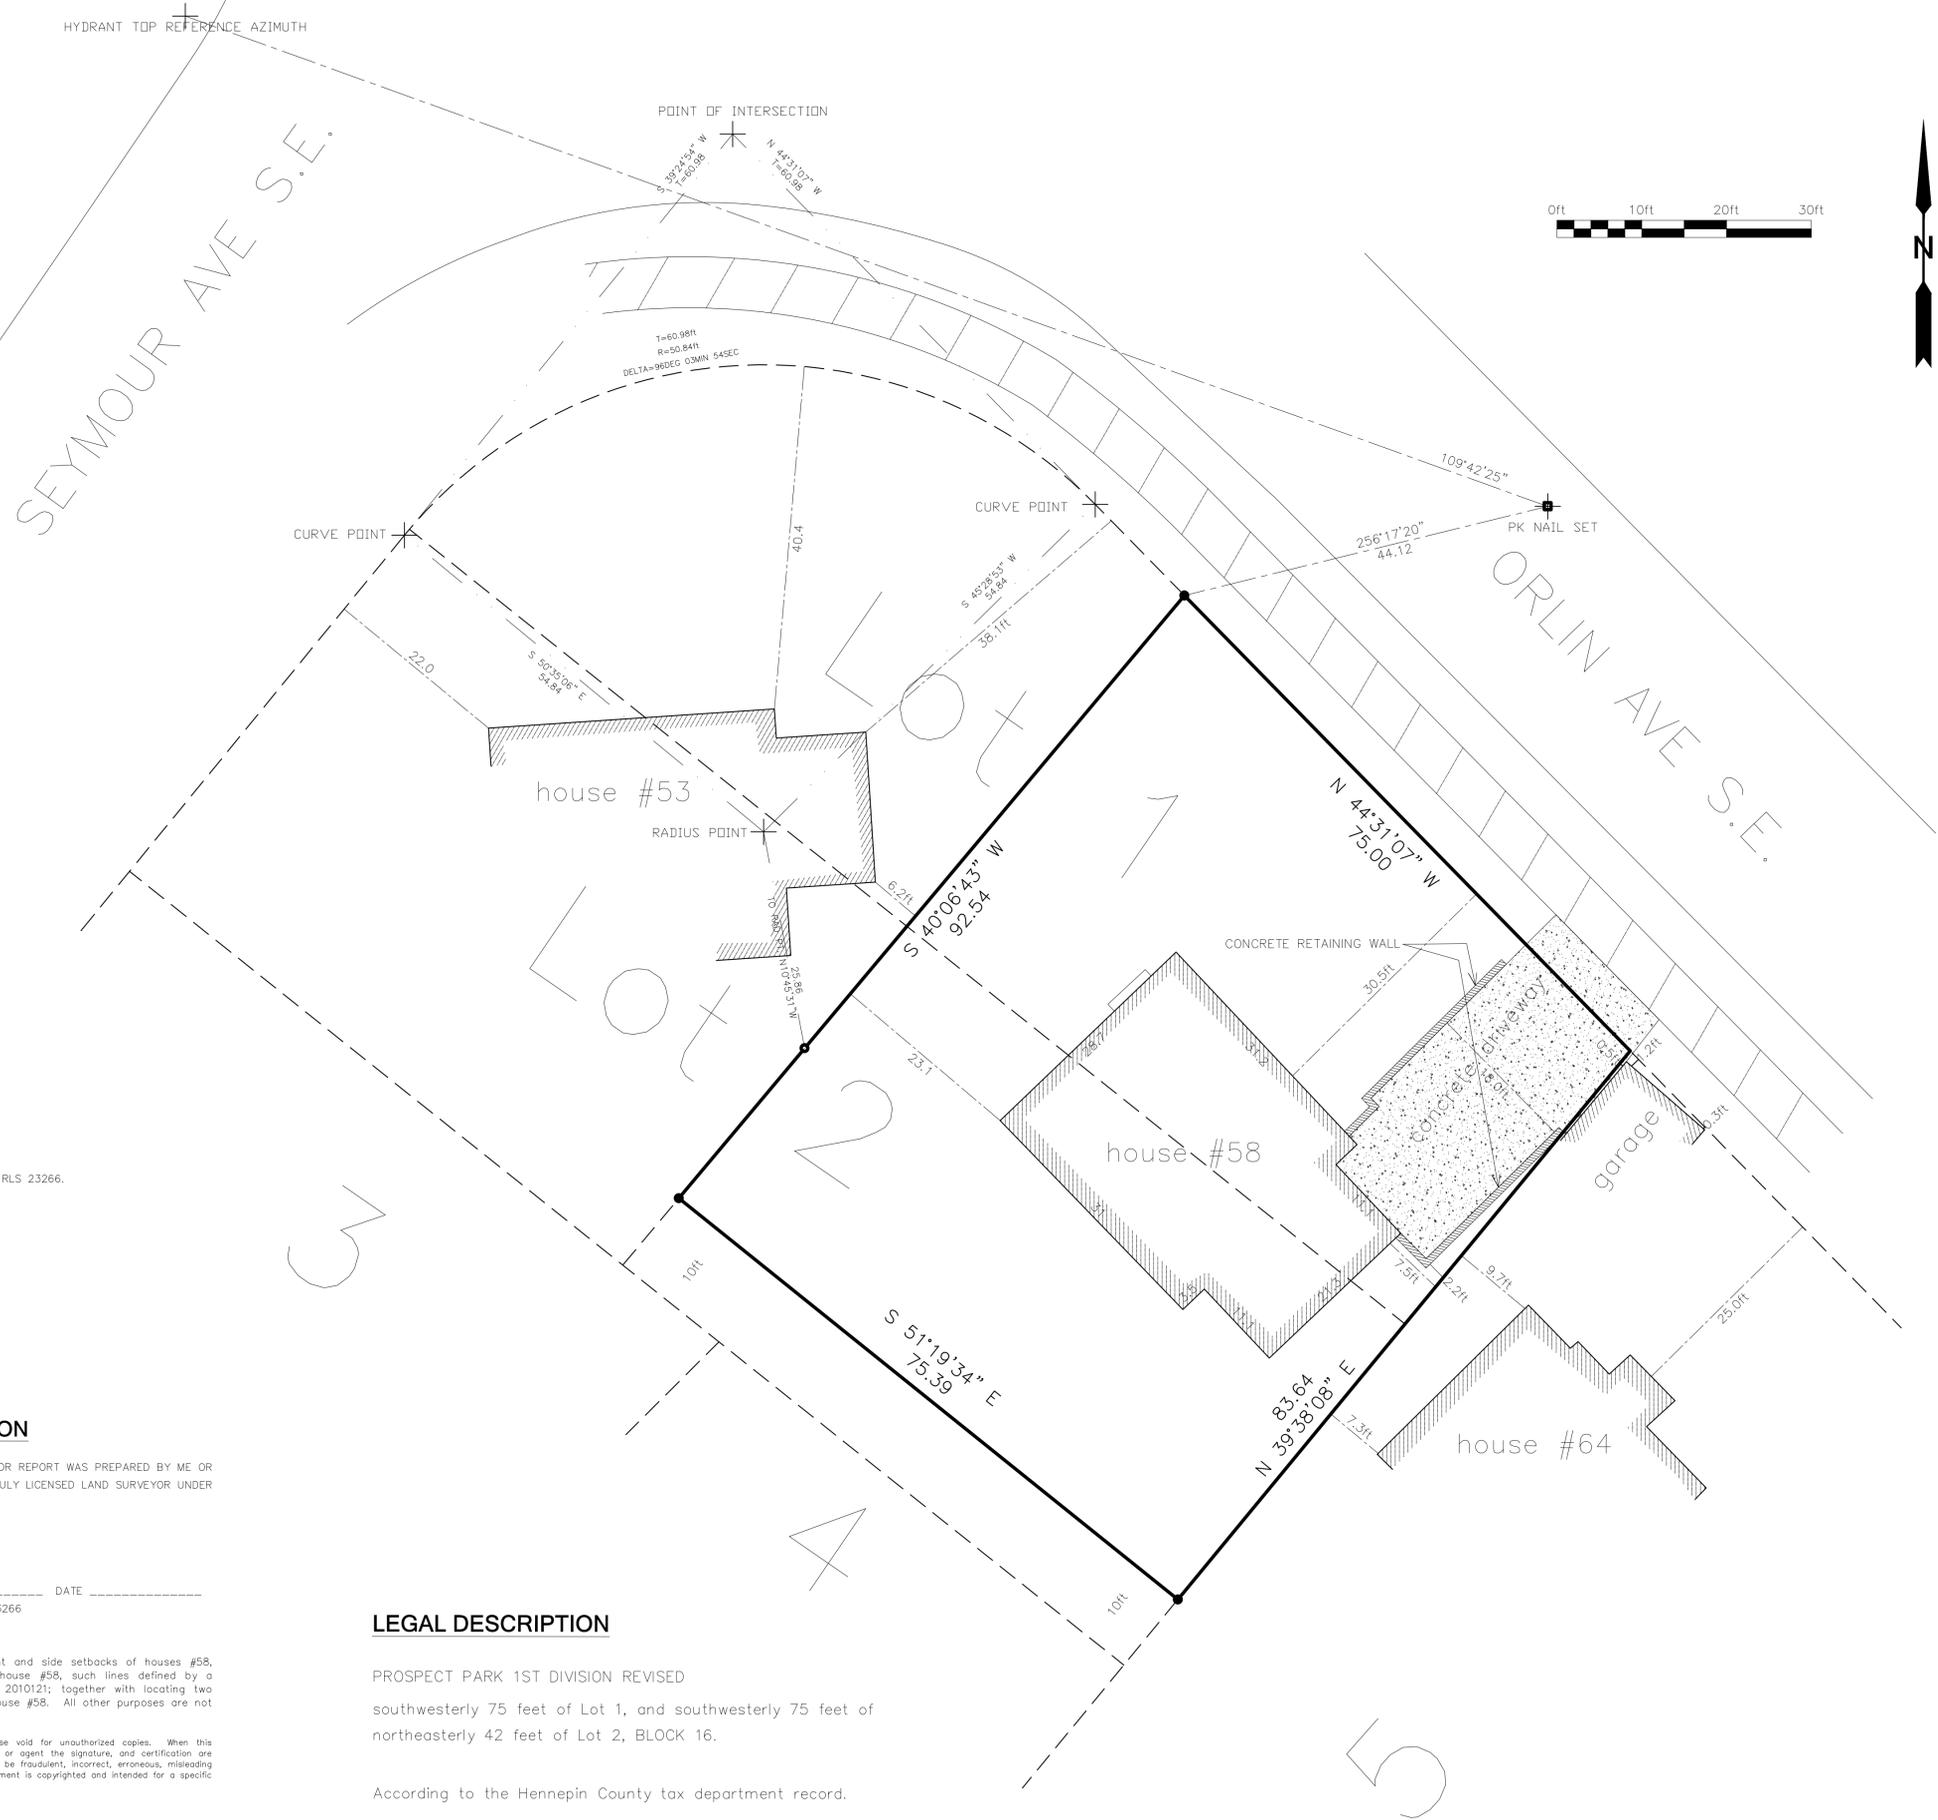

PROPERTY ADDRESS
58 Orlin Avenue SE

FILE NUMBER
BZZ-6384



State Engineering & Surveying Inc

5533 Oak Glen Road
Edina, Minnesota 55439
952-854-9002



www.state-engineering.com

LOCATION SURVEY

building setbacks, retaining walls

No.	Revision/Issue

Survey prepared for:

Jayant Saraph
58 Orlin Ave S.E.
Minneapolis, MN 55414

Site address

Jayant Saraph
58 Orlin Ave S.E.

JOB NO. 2013268	Sheet 1 of 1
-----------------	--------------

NOTES

- Iron pipe land mark found in ground.
- Iron monument set with plastic cap inscribed RLS 23266.
- PK survey nail set in pavement.

SURVEYOR'S CERTIFICATION

I HEREBY CERTIFY THAT THIS PLAN, SPECIFICATION, OR REPORT WAS PREPARED BY ME OR UNDER MY DIRECT SUPERVISION AND THAT I AM A DULY LICENSED LAND SURVEYOR UNDER THE LAWS OF THE STATE OF MINNESOTA.

NAME: JAMES MICHAEL BRIDELL, R.L.S.

SIGNATURE _____ DATE _____
Professional Land Surveyor, Minnesota License No. 23266
Firm Name: State Engineering & Surveying Inc.


This certification is strictly limited to locating front and side setbacks of houses #58, #53 and #64 with respect to property lines for house #58, such lines defined by a retracement survey made 7-17-2010, our file No. 2010121; together with locating two new retaining walls and new concrete driveway at house #58. All other purposes are not covered under this certification.

The signature and certification are hereby revoked or otherwise void for unauthorized copies. When this document is in possession of parties other than the customer or agent the signature, and certification are hereby revoked. Do not rely on unauthorized copies, which may be fraudulent, incorrect, erroneous, misleading or having important and relevant information omitted. This document is copyrighted and intended for a specific use during a specific time period.

LEGAL DESCRIPTION

PROSPECT PARK 1ST DIVISION REVISED
southwesterly 75 feet of Lot 1, and southwesterly 75 feet of
northeasterly 42 feet of Lot 2, BLOCK 16.

According to the Hennepin County tax department record.

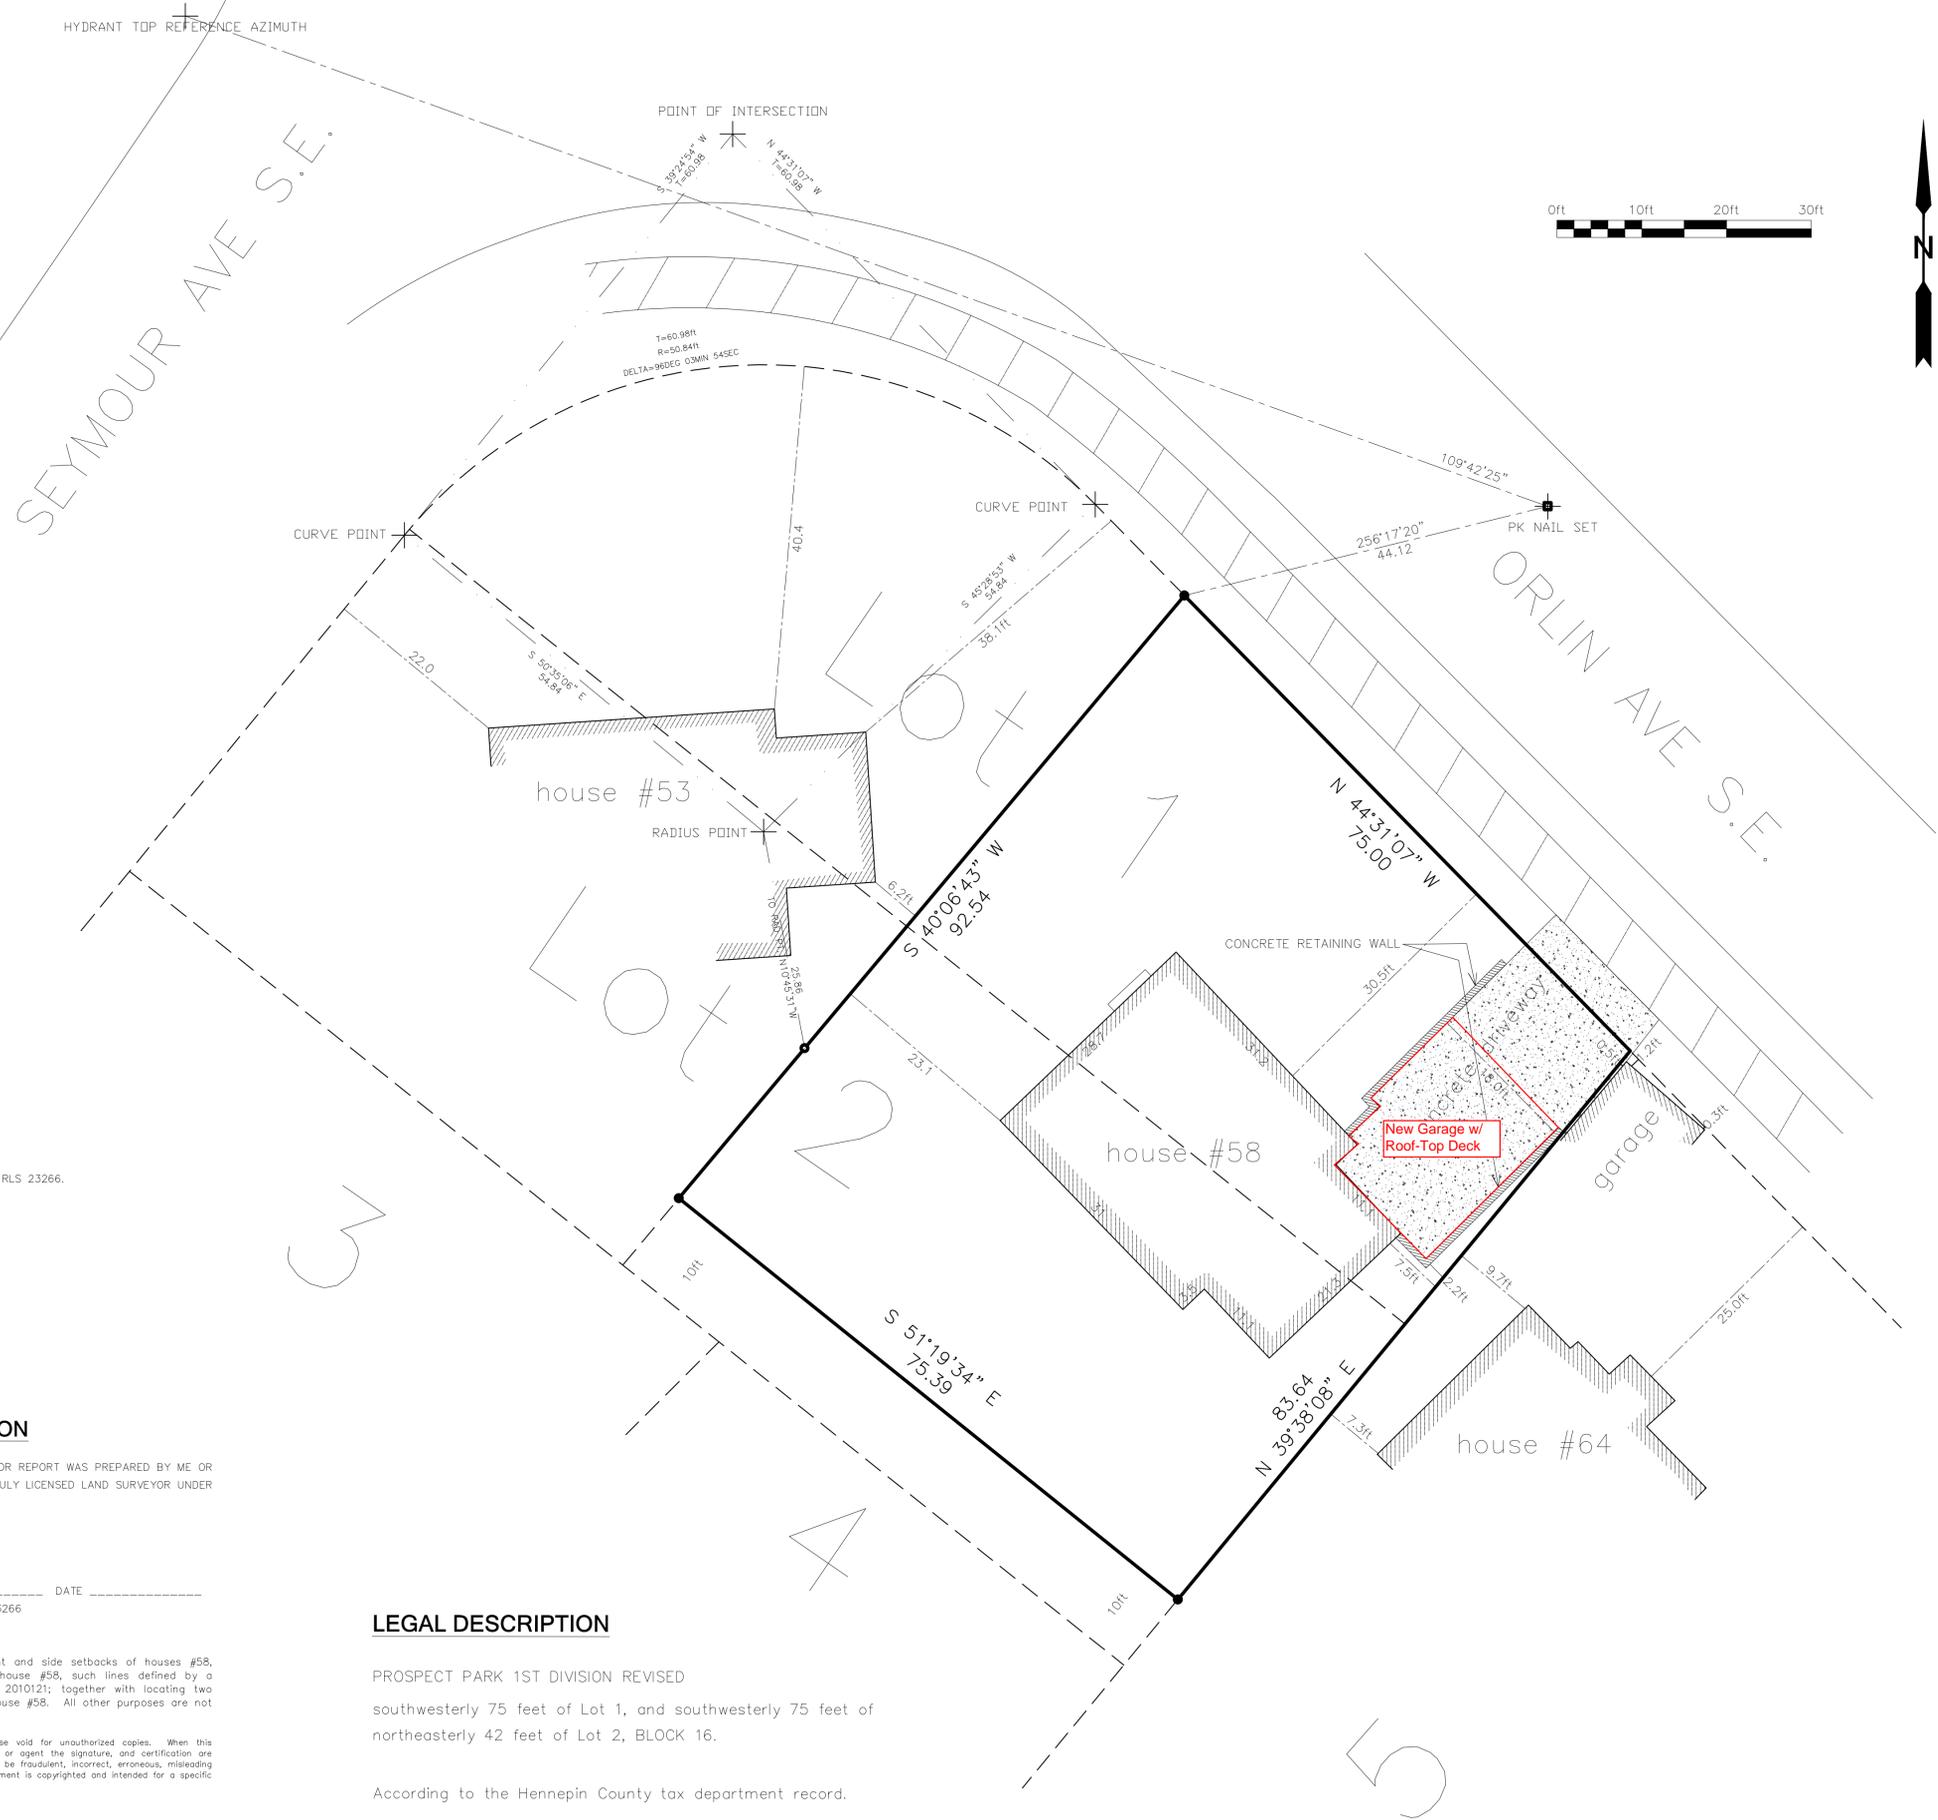

State Engineering & Surveying Inc
 5533 Oak Glen Road
 Edina, Minnesota 55439
 952-854-9002
 www.state-engineering.com

LOCATION SURVEY

building setbacks, retaining walls

- NOTES**
- Iron pipe land mark found in ground.
 - Iron monument set with plastic cap inscribed RLS 23266.
 - PK survey nail set in pavement.

SURVEYOR'S CERTIFICATION

I HEREBY CERTIFY THAT THIS PLAN, SPECIFICATION, OR REPORT WAS PREPARED BY ME OR UNDER MY DIRECT SUPERVISION AND THAT I AM A DULY LICENSED LAND SURVEYOR UNDER THE LAWS OF THE STATE OF MINNESOTA.

NAME: JAMES MICHAEL BRIDELL, R.L.S.

SIGNATURE _____ DATE _____
 Professional Land Surveyor, Minnesota License No. 23266
 Firm Name: State Engineering & Surveying Inc.

This certification is strictly limited to locating front and side setbacks of houses #58, #53 and #64 with respect to property lines for house #58, such lines defined by a retracement survey made 7-17-2010, our file No. 2010121; together with locating two new retaining walls and new concrete driveway at house #58. All other purposes are not covered under this certification.

The signature and certification are hereby revoked or otherwise void for unauthorized copies. When this document is in possession of parties other than the customer or agent the signature, and certification are hereby revoked. Do not rely on unauthorized copies, which may be fraudulent, incorrect, erroneous, misleading or having important and relevant information omitted. This document is copyrighted and intended for a specific use during a specific time period.

LEGAL DESCRIPTION

PROSPECT PARK 1ST DIVISION REVISED
 southwesterly 75 feet of Lot 1, and southwesterly 75 feet of
 northeasterly 42 feet of Lot 2, BLOCK 16.


According to the Hennepin County tax department record.

No.	Revision/Issue

Survey prepared for:
 Jayant Saraph
 58 Orlin Ave S.E.
 Minneapolis, MN 55414


Site address
 Jayant Saraph
 58 Orlin Ave S.E.

JOB NO. 2013268	Sheet 1 of 1
-----------------	--------------

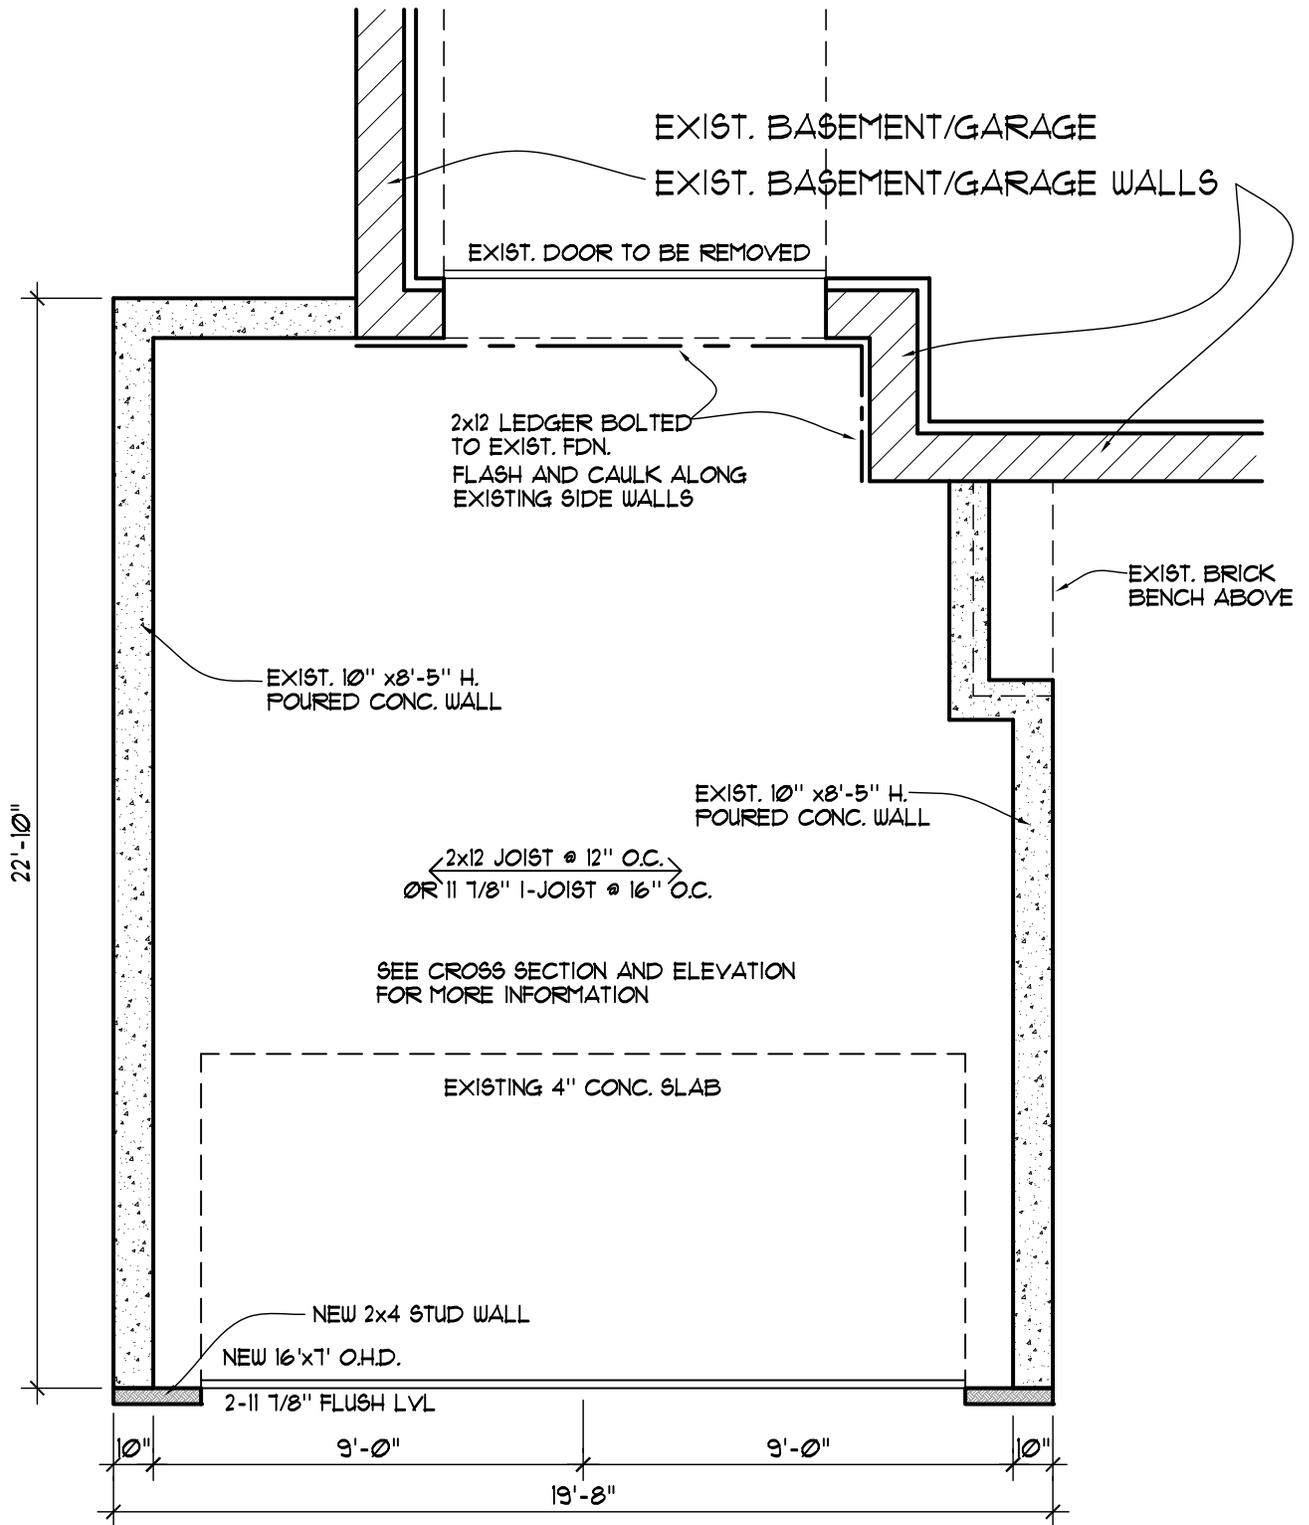


PLAN VIEW OF GARAGE
 SCALE: 1/4" = 1'-0"

<p>Designed Living, Inc. <i>Custom Designed Homes, Additions and Remodels</i> Steven R. Vespested DESIGNER</p>	<p>Rauvola Res. – Garage 58 Orlin Ave. SE Minneapolis</p>		<p>PROJECT # Rauvola</p>
			<p>DATE 10-20-12</p>
			<p>REVISIONS 0-0-12 0-0-12</p>
	<p>Prior Lake, Minnesota 55372 cell 952-270-2797 steve@designed-living-inc.com</p>		<p>SHEET 1 OF 2</p>

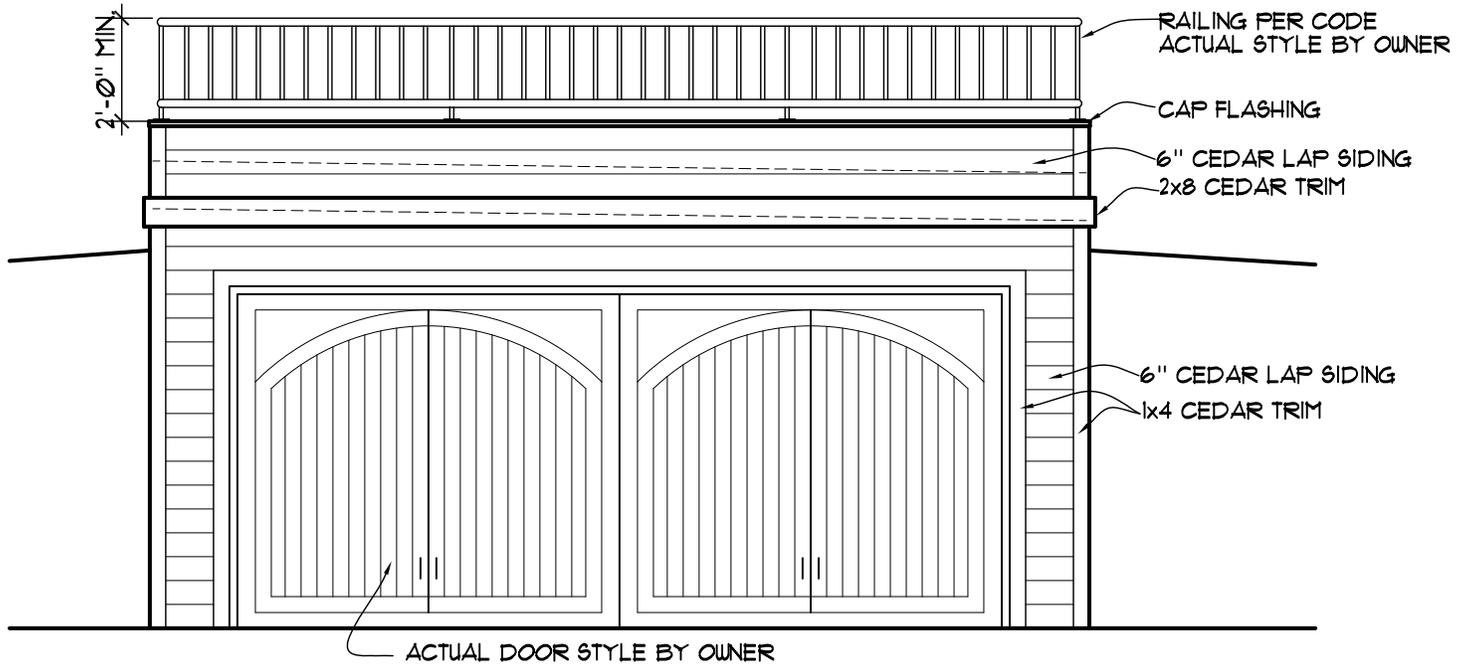

ELEVATION VIEW

SCALE: 1/4" = 1'-0"

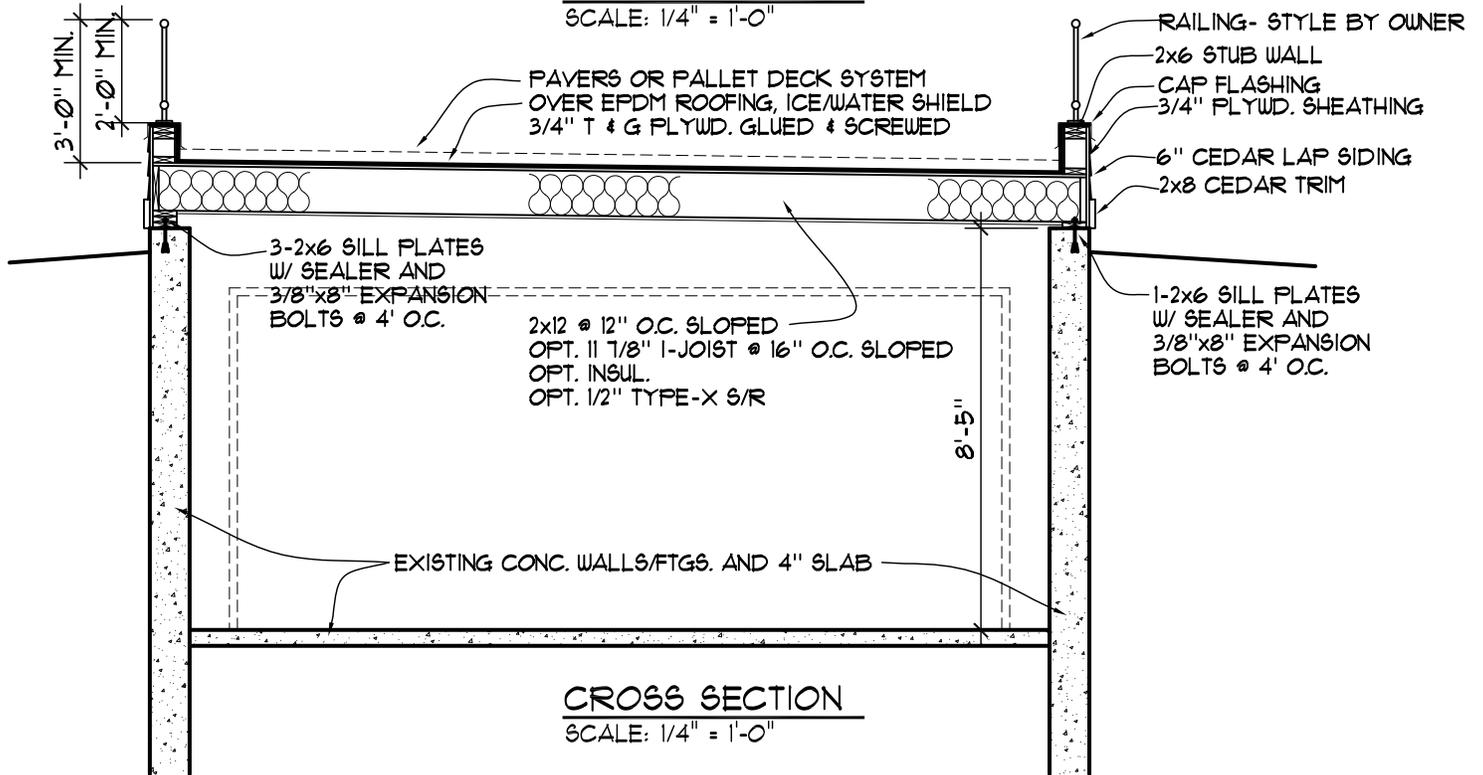

CROSS SECTION

SCALE: 1/4" = 1'-0"

<p>Designed Living, Inc. Custom Designed Homes, Additions and Remodels Steven R. Vespsted DESIGNER</p>	<p>Rauvola Res. – Garage 58 Orlin Ave. SE Minneapolis</p>	PROJECT #	Rauvola
		DATE	10-20-12
	<p>Prior Lake, Minnesota 55372 cell 952-270-2797 steve@designed-living-inc.com</p>	REVISIONS	0-0-12
			0-0-12
		SHEET	2 OF 2

