
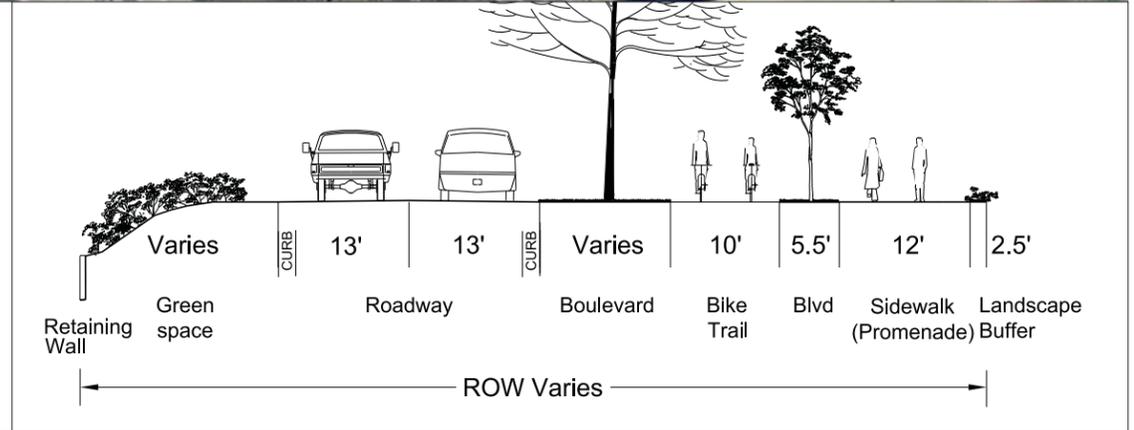
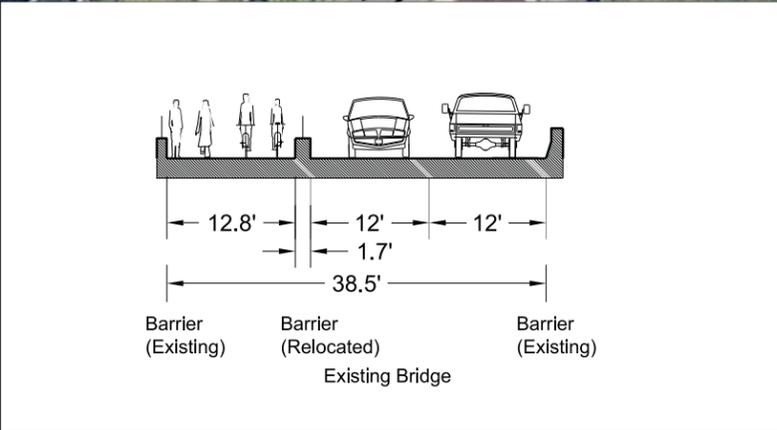
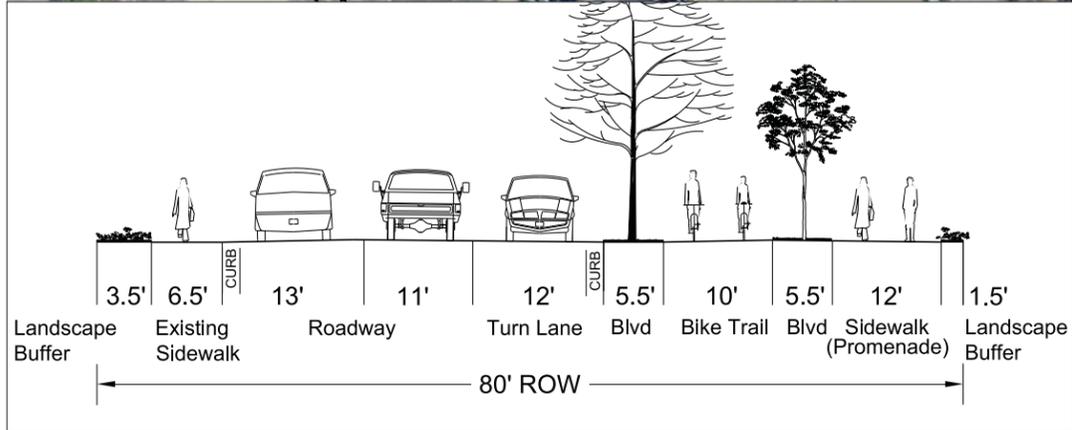


5th Street Ramp Repurpose (Samatar Crossing)

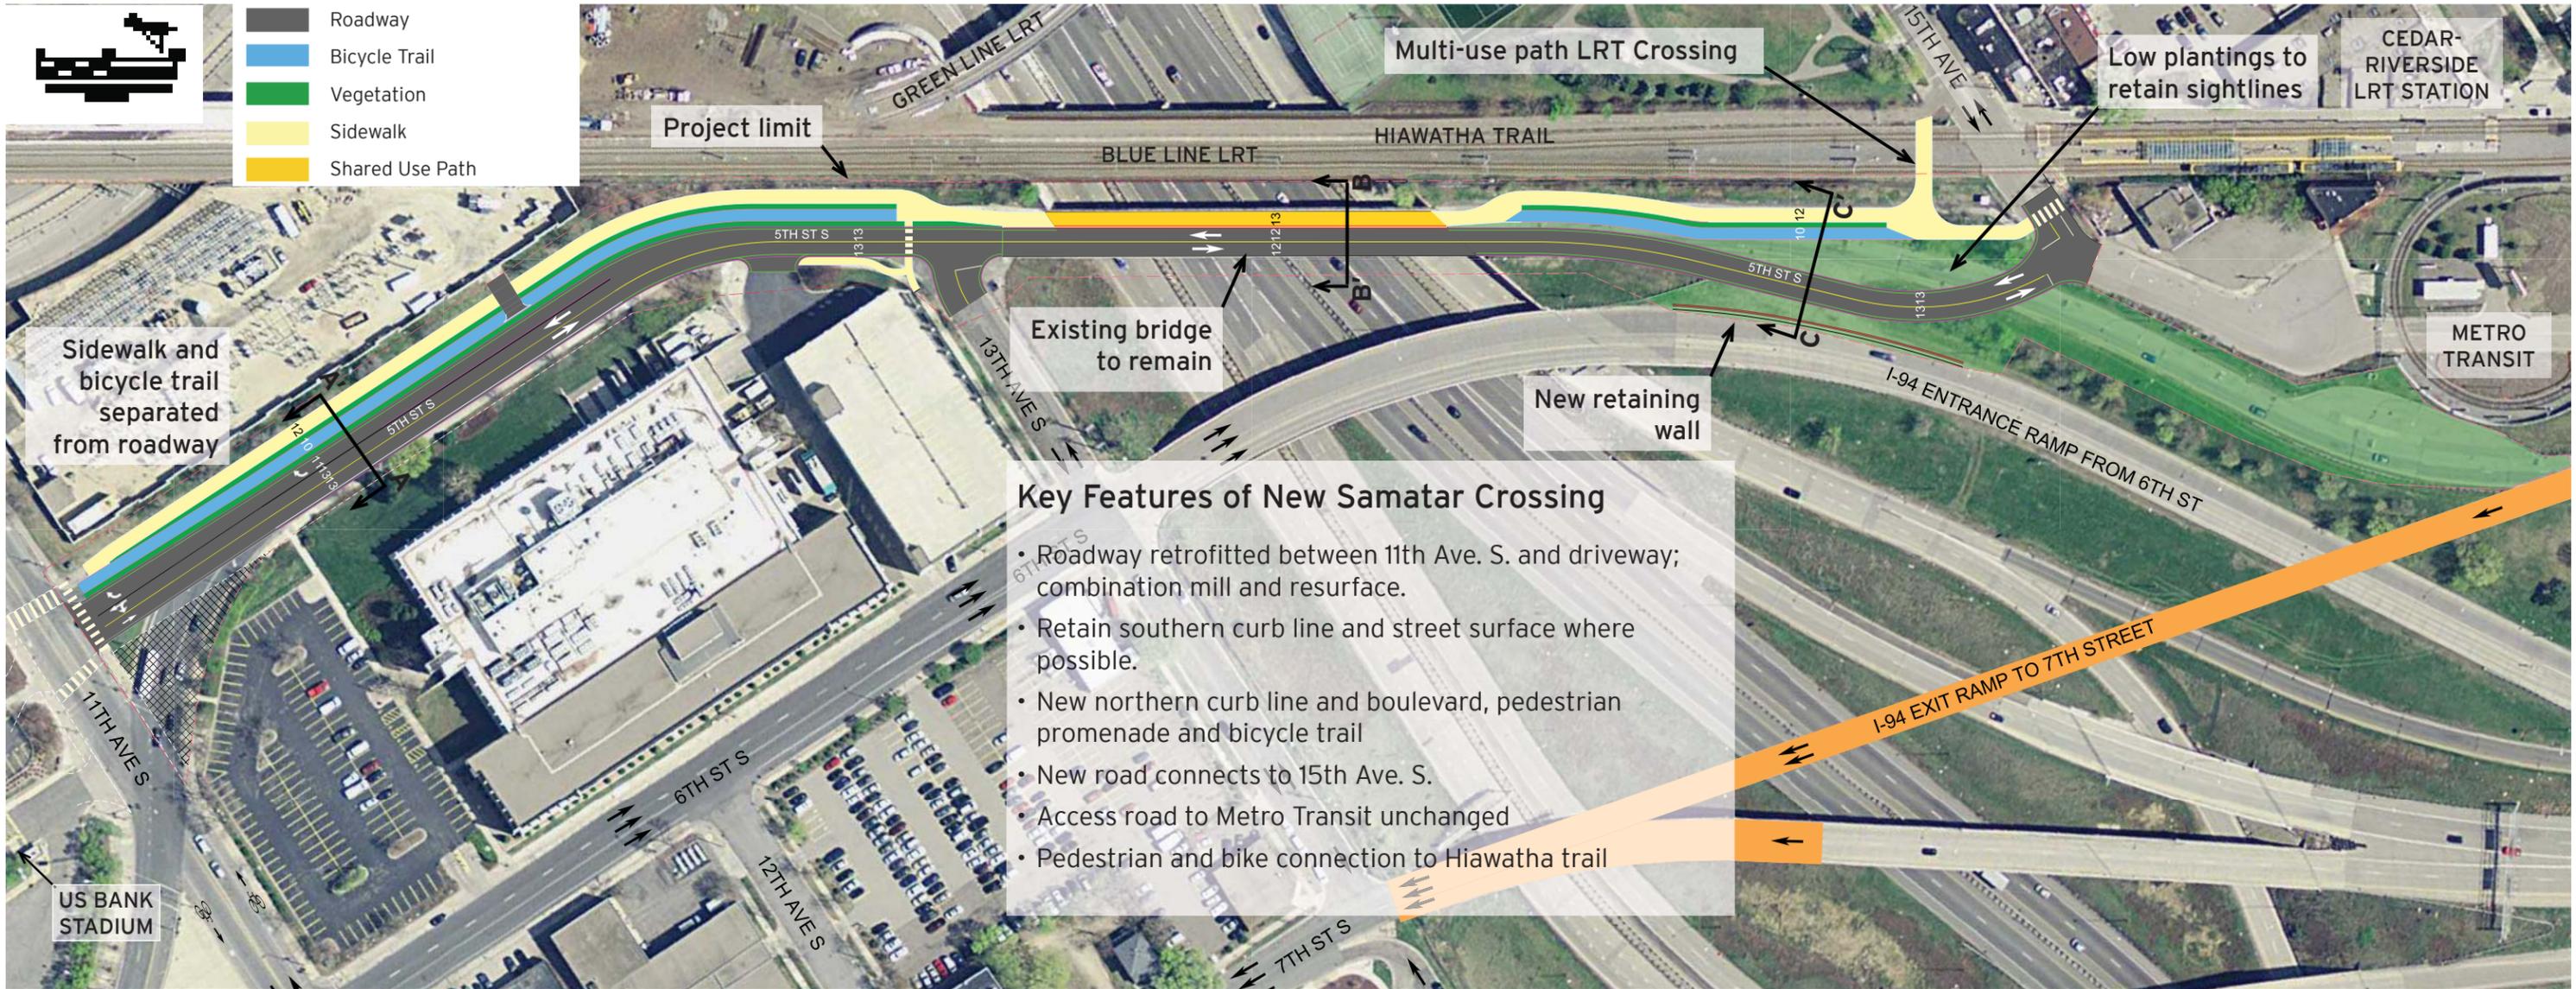

SECTION A-A'

SECTION B-B'

SECTION C-C'