


STERNBERG PRAIRIE FIXTURE 1230E
 SLIP FIT/MOGUL/240 OR 480V/DUAL
 FUSE/PARK GREEN FINISH

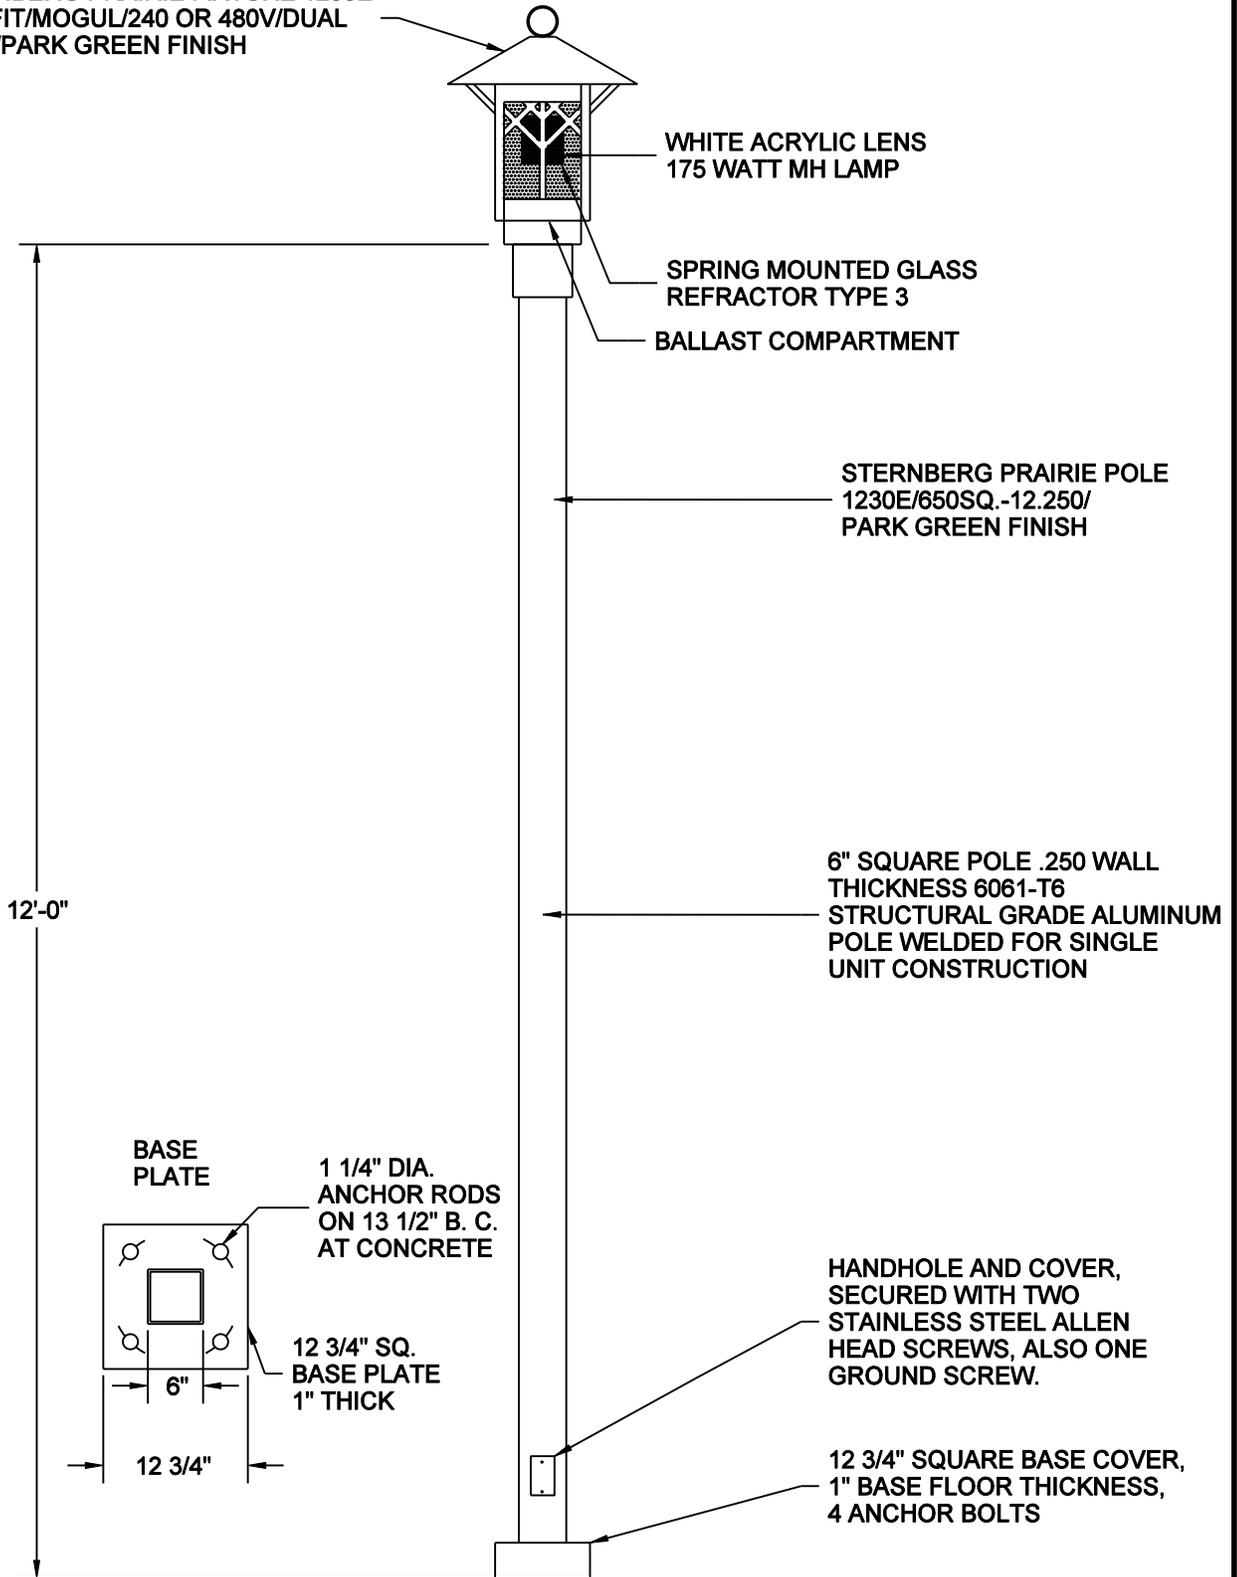

NOTE:
 -FOUNDATION FOR THIS POLE IS
 MPLS. STD. PLATE TRAF-3062
 -SOCKET TYPE: MOGUL BASE

NO SCALE

| | | | | |
|---|--|--------------|-------------------------------------|---------------------------------------|
|  | MINNEAPOLIS DEPARTMENT OF PUBLIC WORKS | | STANDARD - ST. LIGHT | STANDARD PLATE NO. TRAF-3253 |
| | DRAWN: LPK | DATE: 1/1/11 | M-11' 6" ALUMINUM (GODFREY PARKWAY) | |
| | APPROVED: DRP | DATE: 1/1/11 | REFERENCE PLATE: TRAF-3062 | |