


36" DECORATIVE SNOWFLAKE

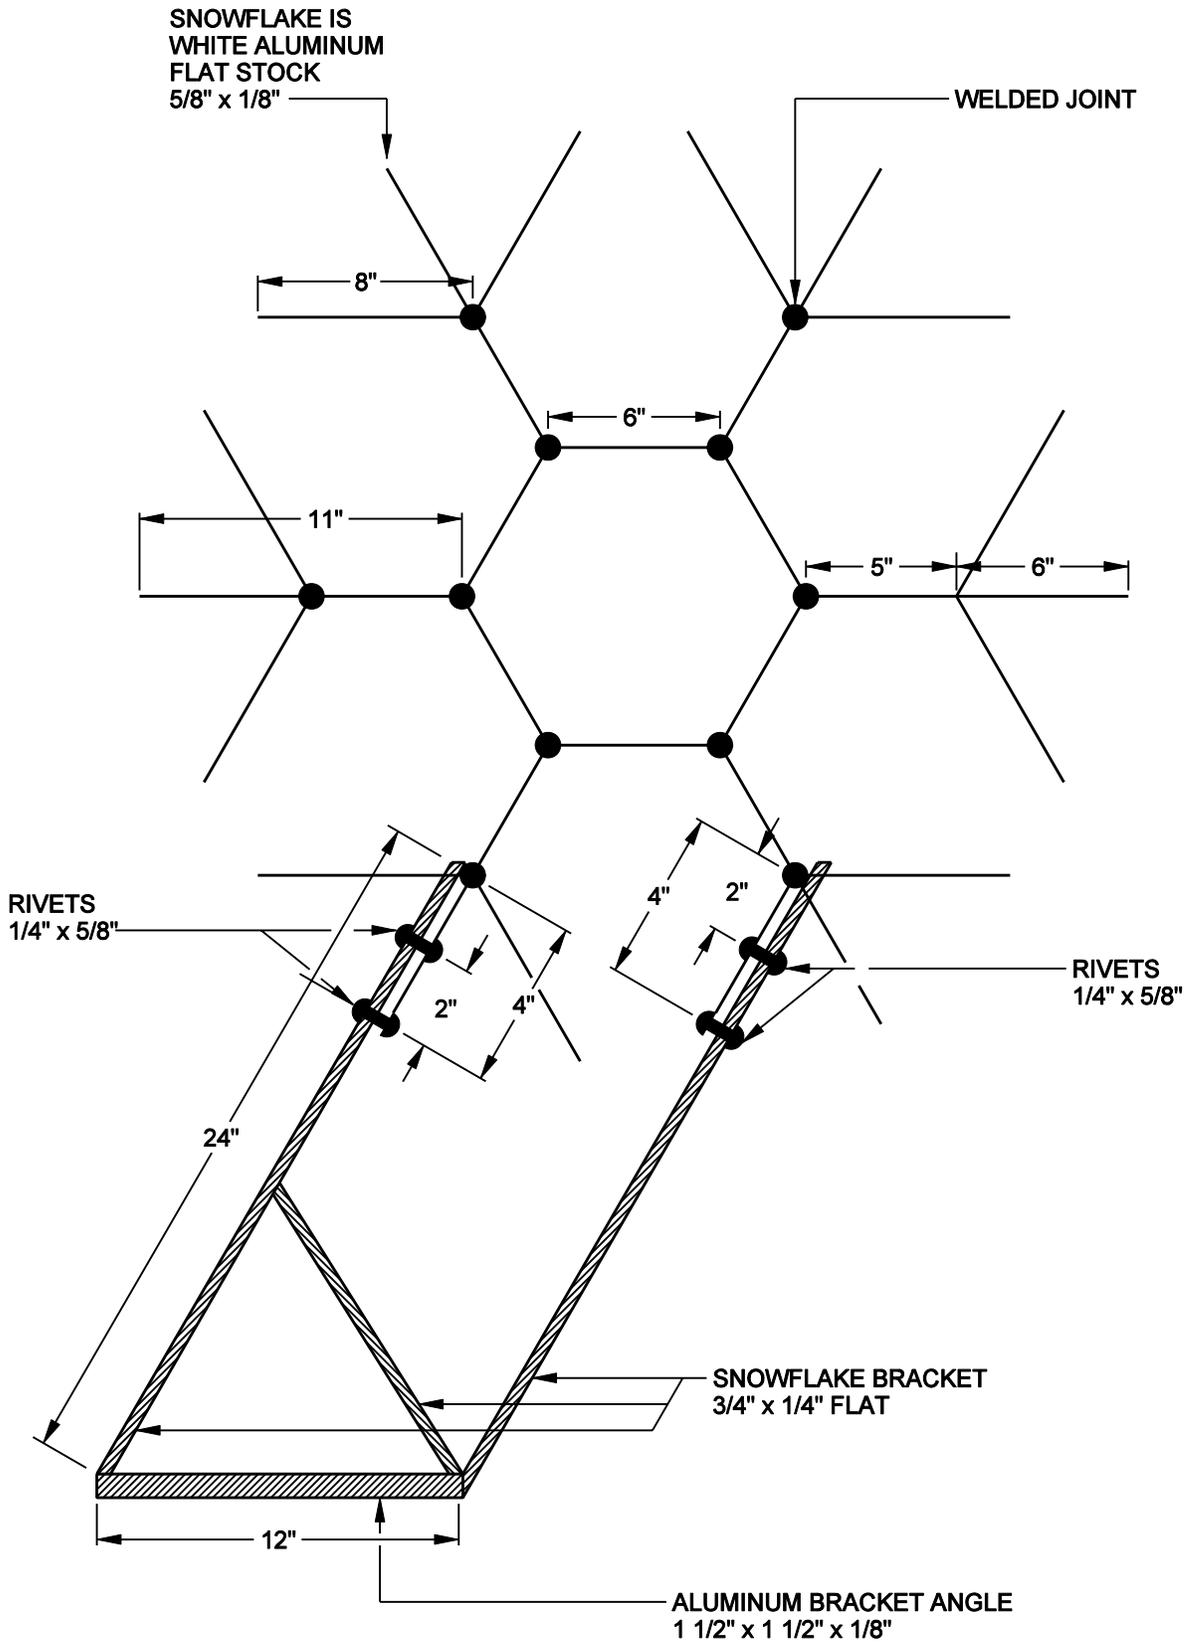

NO SCALE

	MINNEAPOLIS DEPARTMENT OF PUBLIC WORKS		36" DECORATIVE SNOWFLAKE	STANDARD PLATE NO. SPCL-1000
	DRAWN: KDP	DATE: 5/7/07		
	APPROVED: SEC	DATE: 5/7/07		