


# 8th St SE - Layout 1

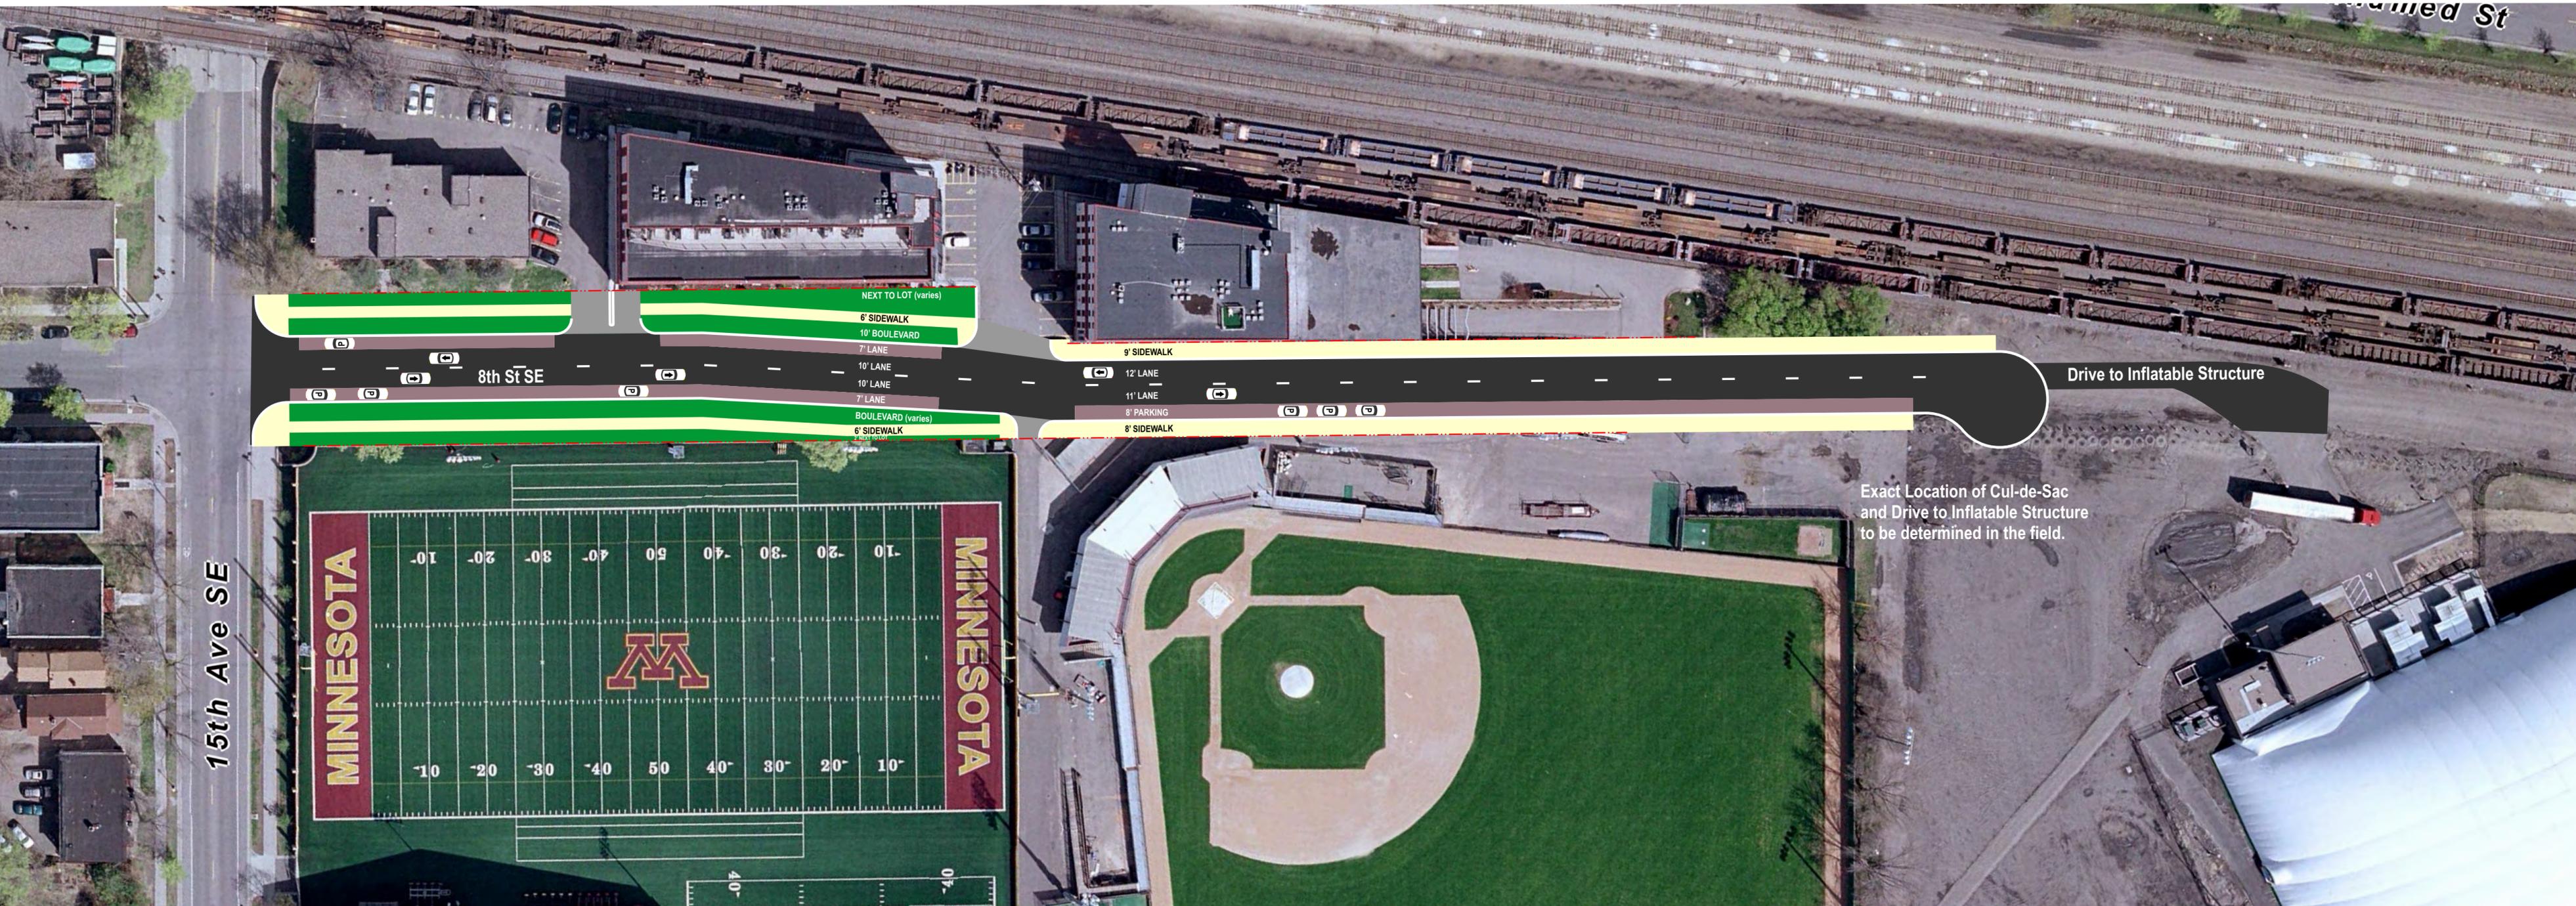

October 5, 2012  
 Revised: October 11, 2012  
 Revised: May 14, 2013

Revised: June 7, 2013

