



# Preliminary Layout

## Blaisdell Ave S at 34th St W

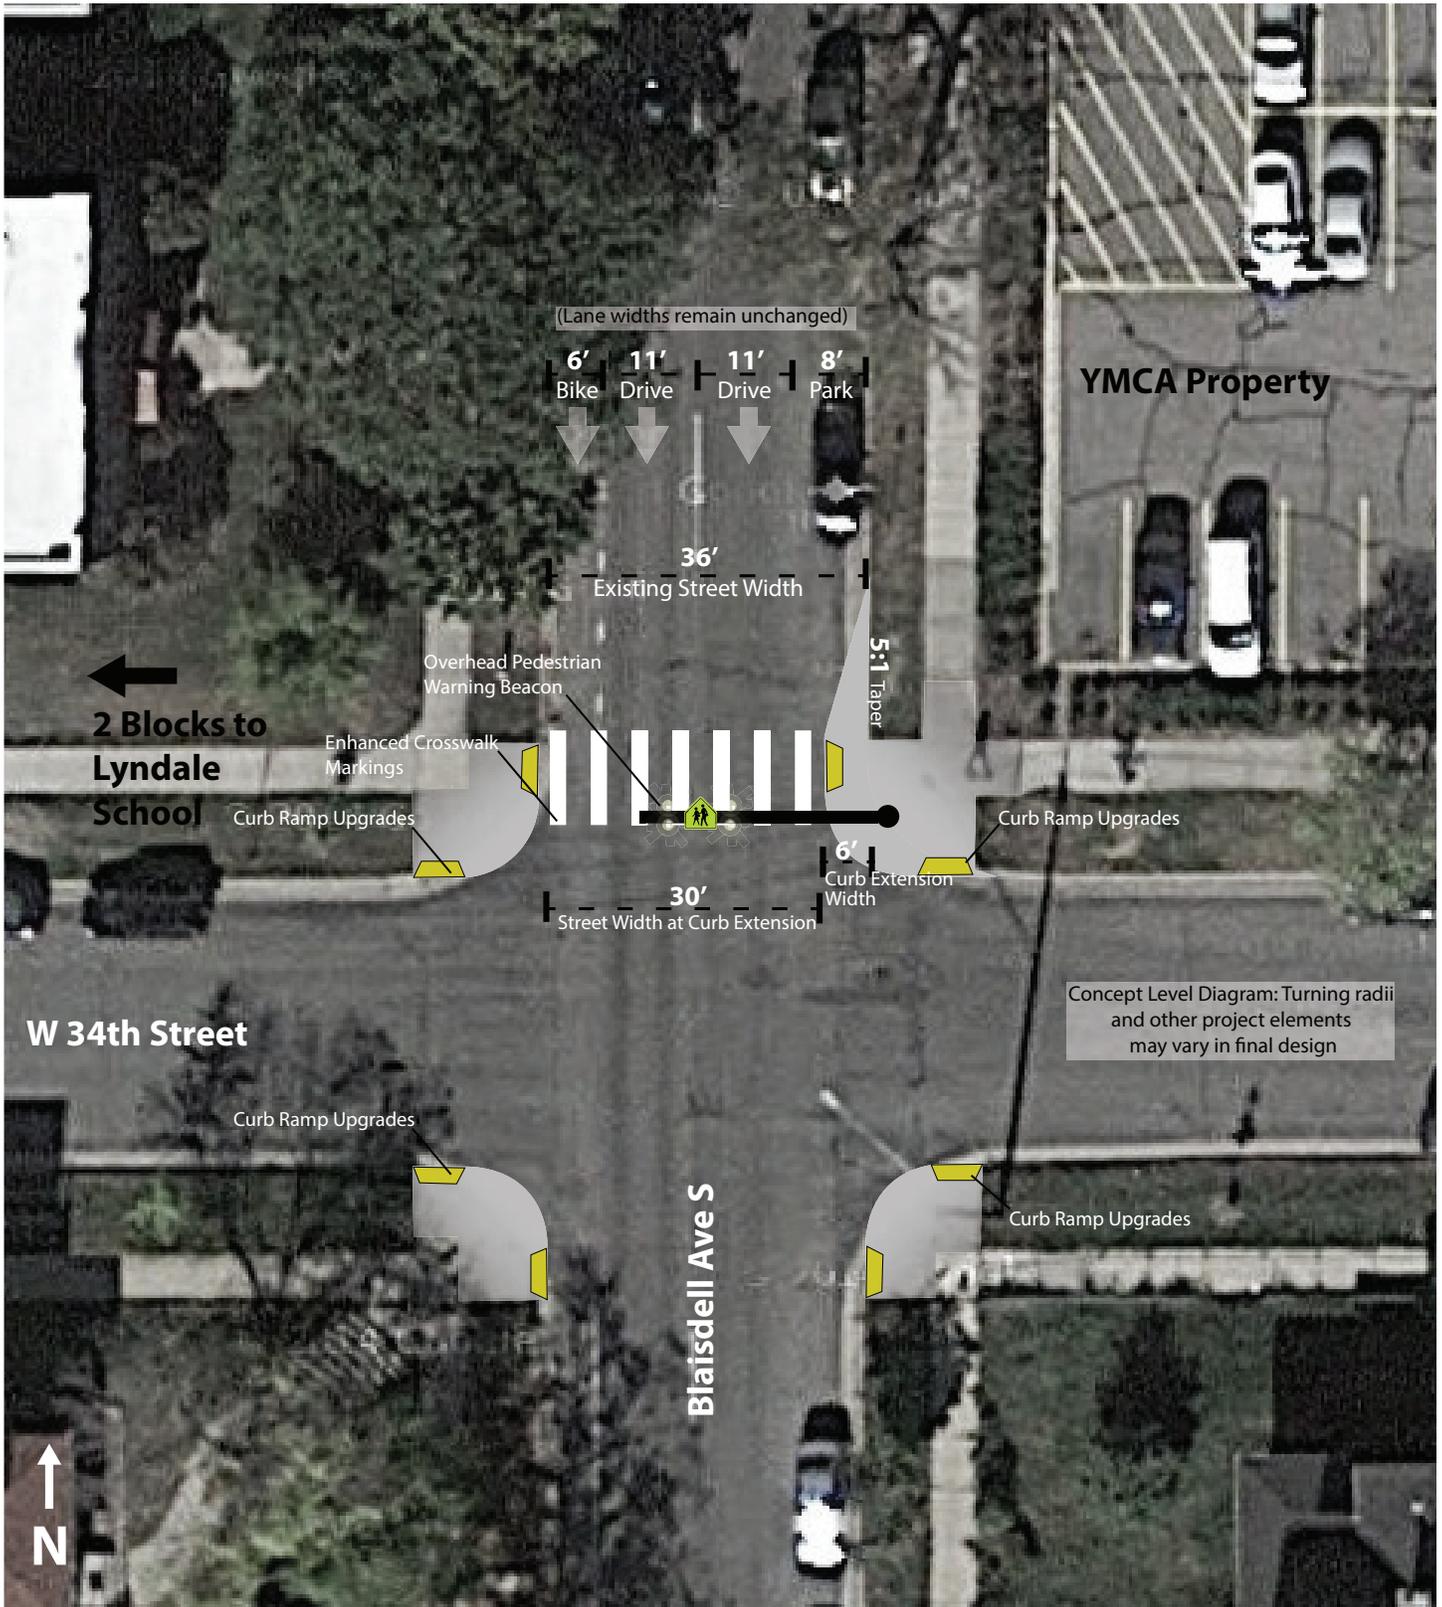

# Preliminary Layout

## 35th St W at Pleasant Ave S

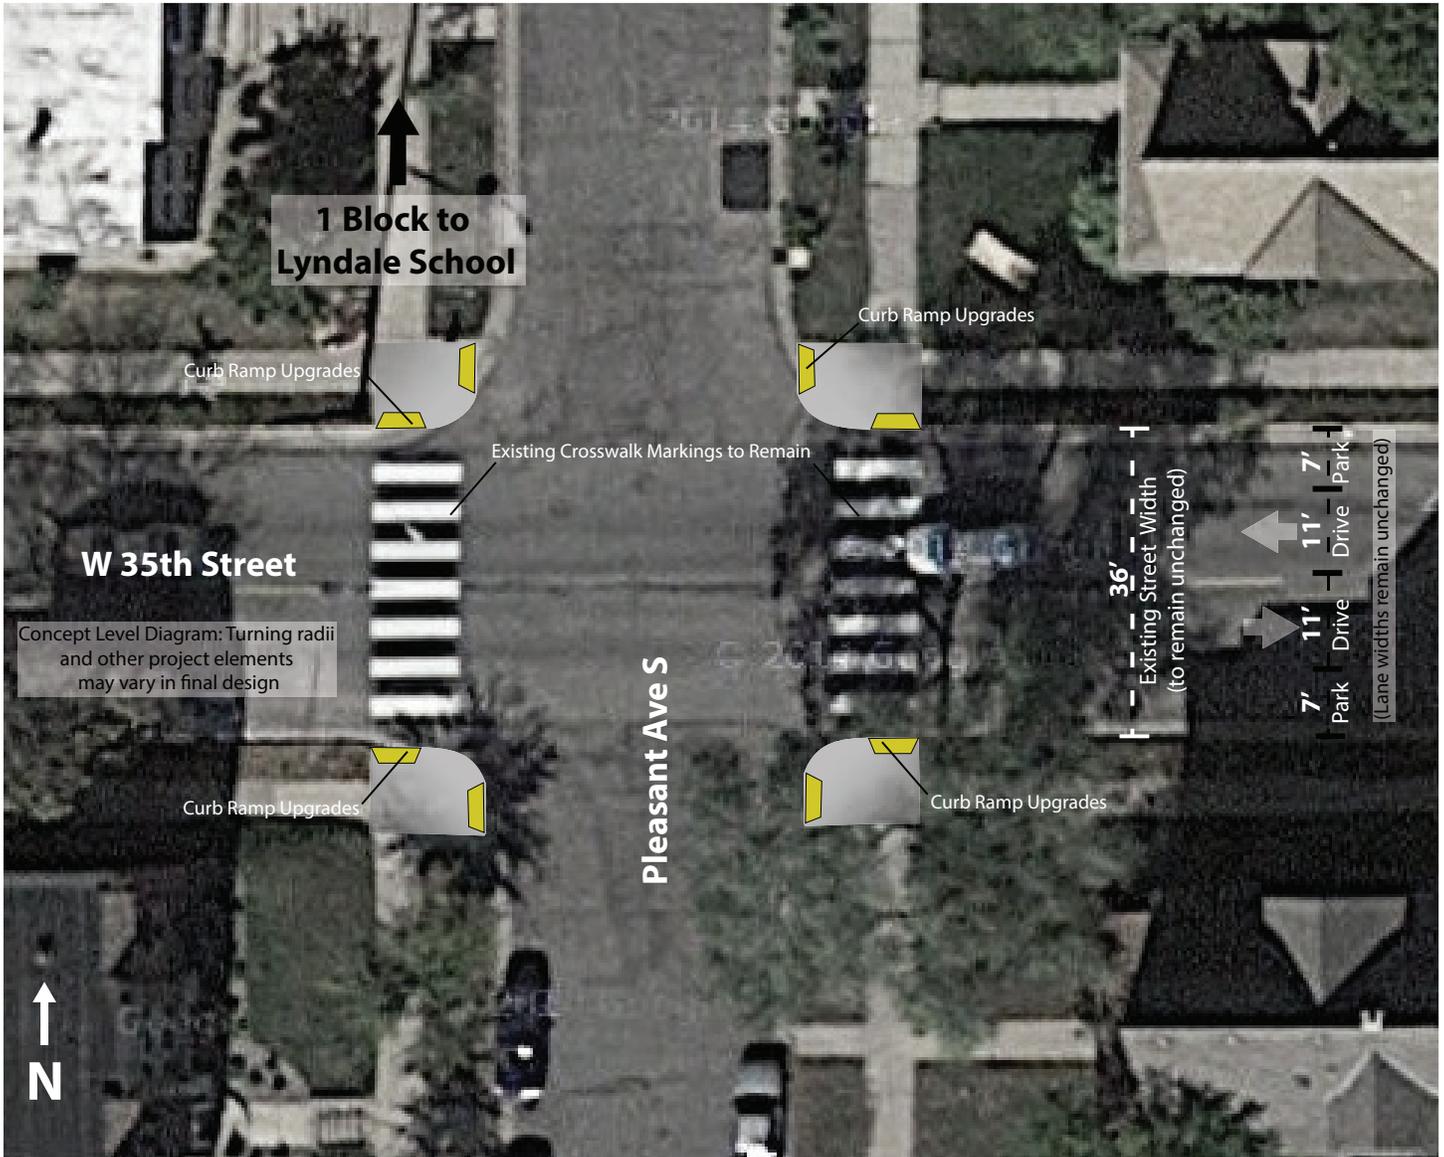

# Preliminary Layout

## 36th St W at Pleasant Ave S

