

Seward Bike Blvds - Safe Routes to School

Base Project
July 11th, 2016



Base Project:

Federal, County & Local

	Curb Extensions Federal & local		Bike Blvd Symbols County, fed & local
	Traffic Circle County & local		

- Bike Boulevard Route
- Street w/ >2000 vpd
- Street w/ >4000 vpd



Matthews Park

↑ **1 block to Seward Montessori**

existing curb line (to remain)

existing stops (to remain)

existing crosswalks (to remain)

New curb line

41' Existing

8' Park
11' Drive
13' Drive
9' Park
32'

9' Park
13' Drive
32' Drive
11' Drive
8' Park


New curb line


existing curb line (to remain)

↓ **2 blocks to Midtown Greenway**

**Curb Extensions
29th Ave S at 25th St E**

Preliminary layout - not to scale
Turning radii and other engineering design elements are subject to change
Streets w/o centerline are local non-MSA streets

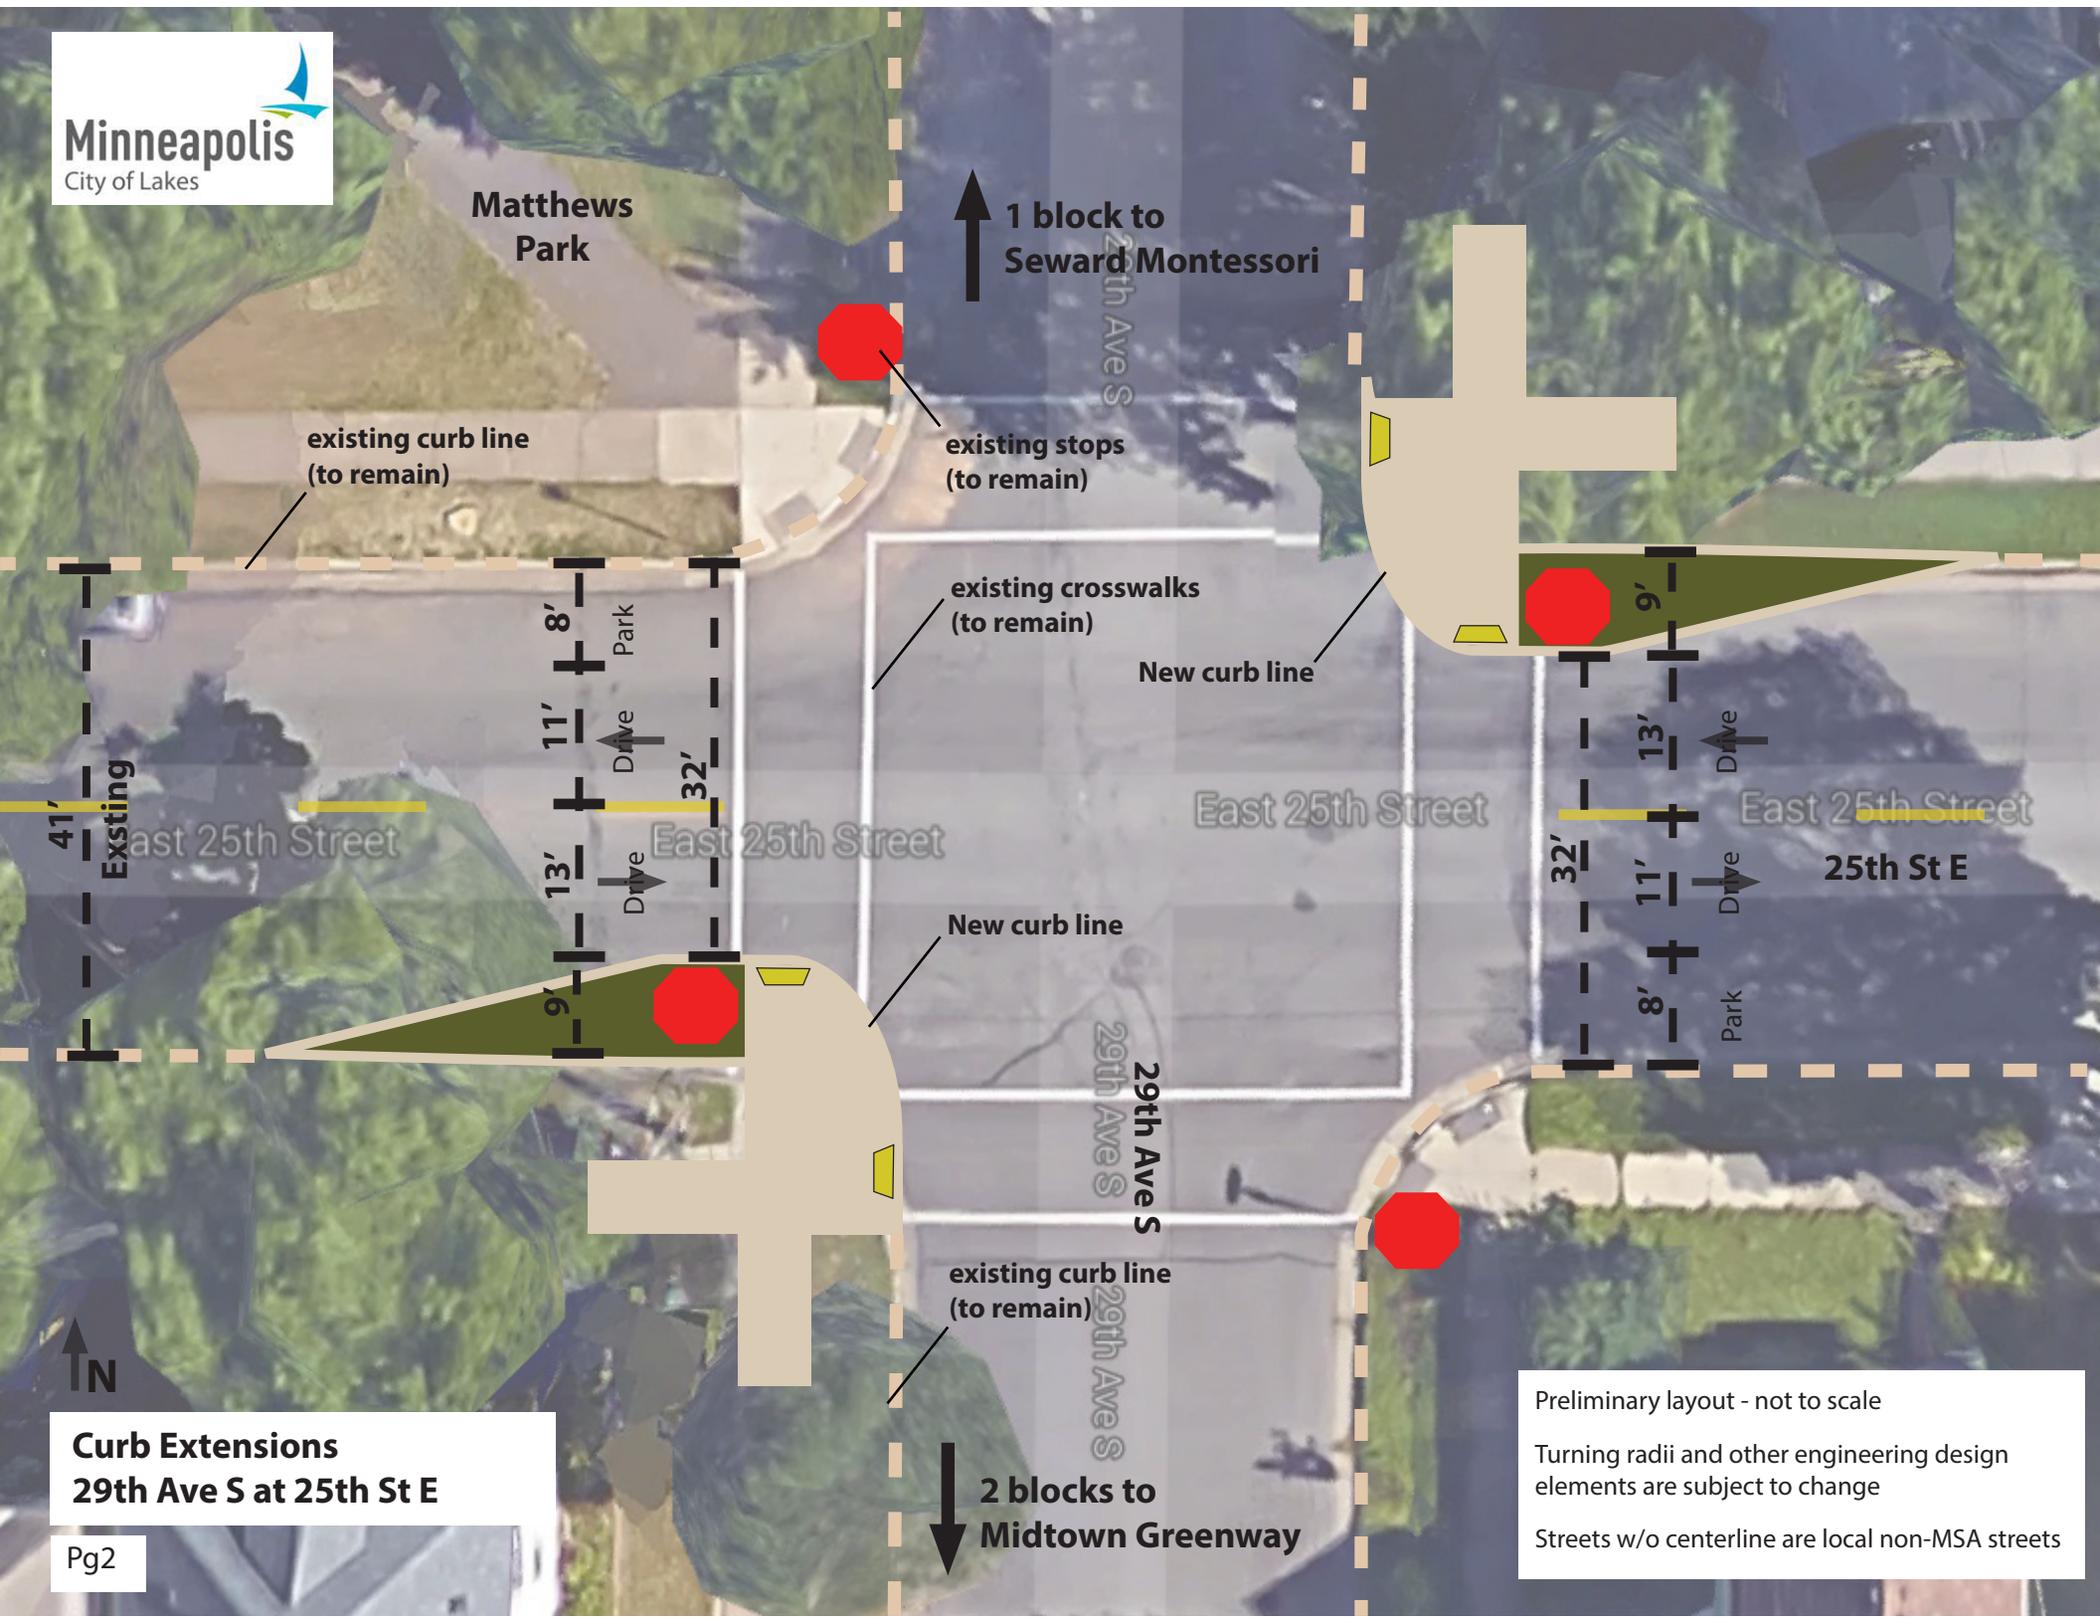

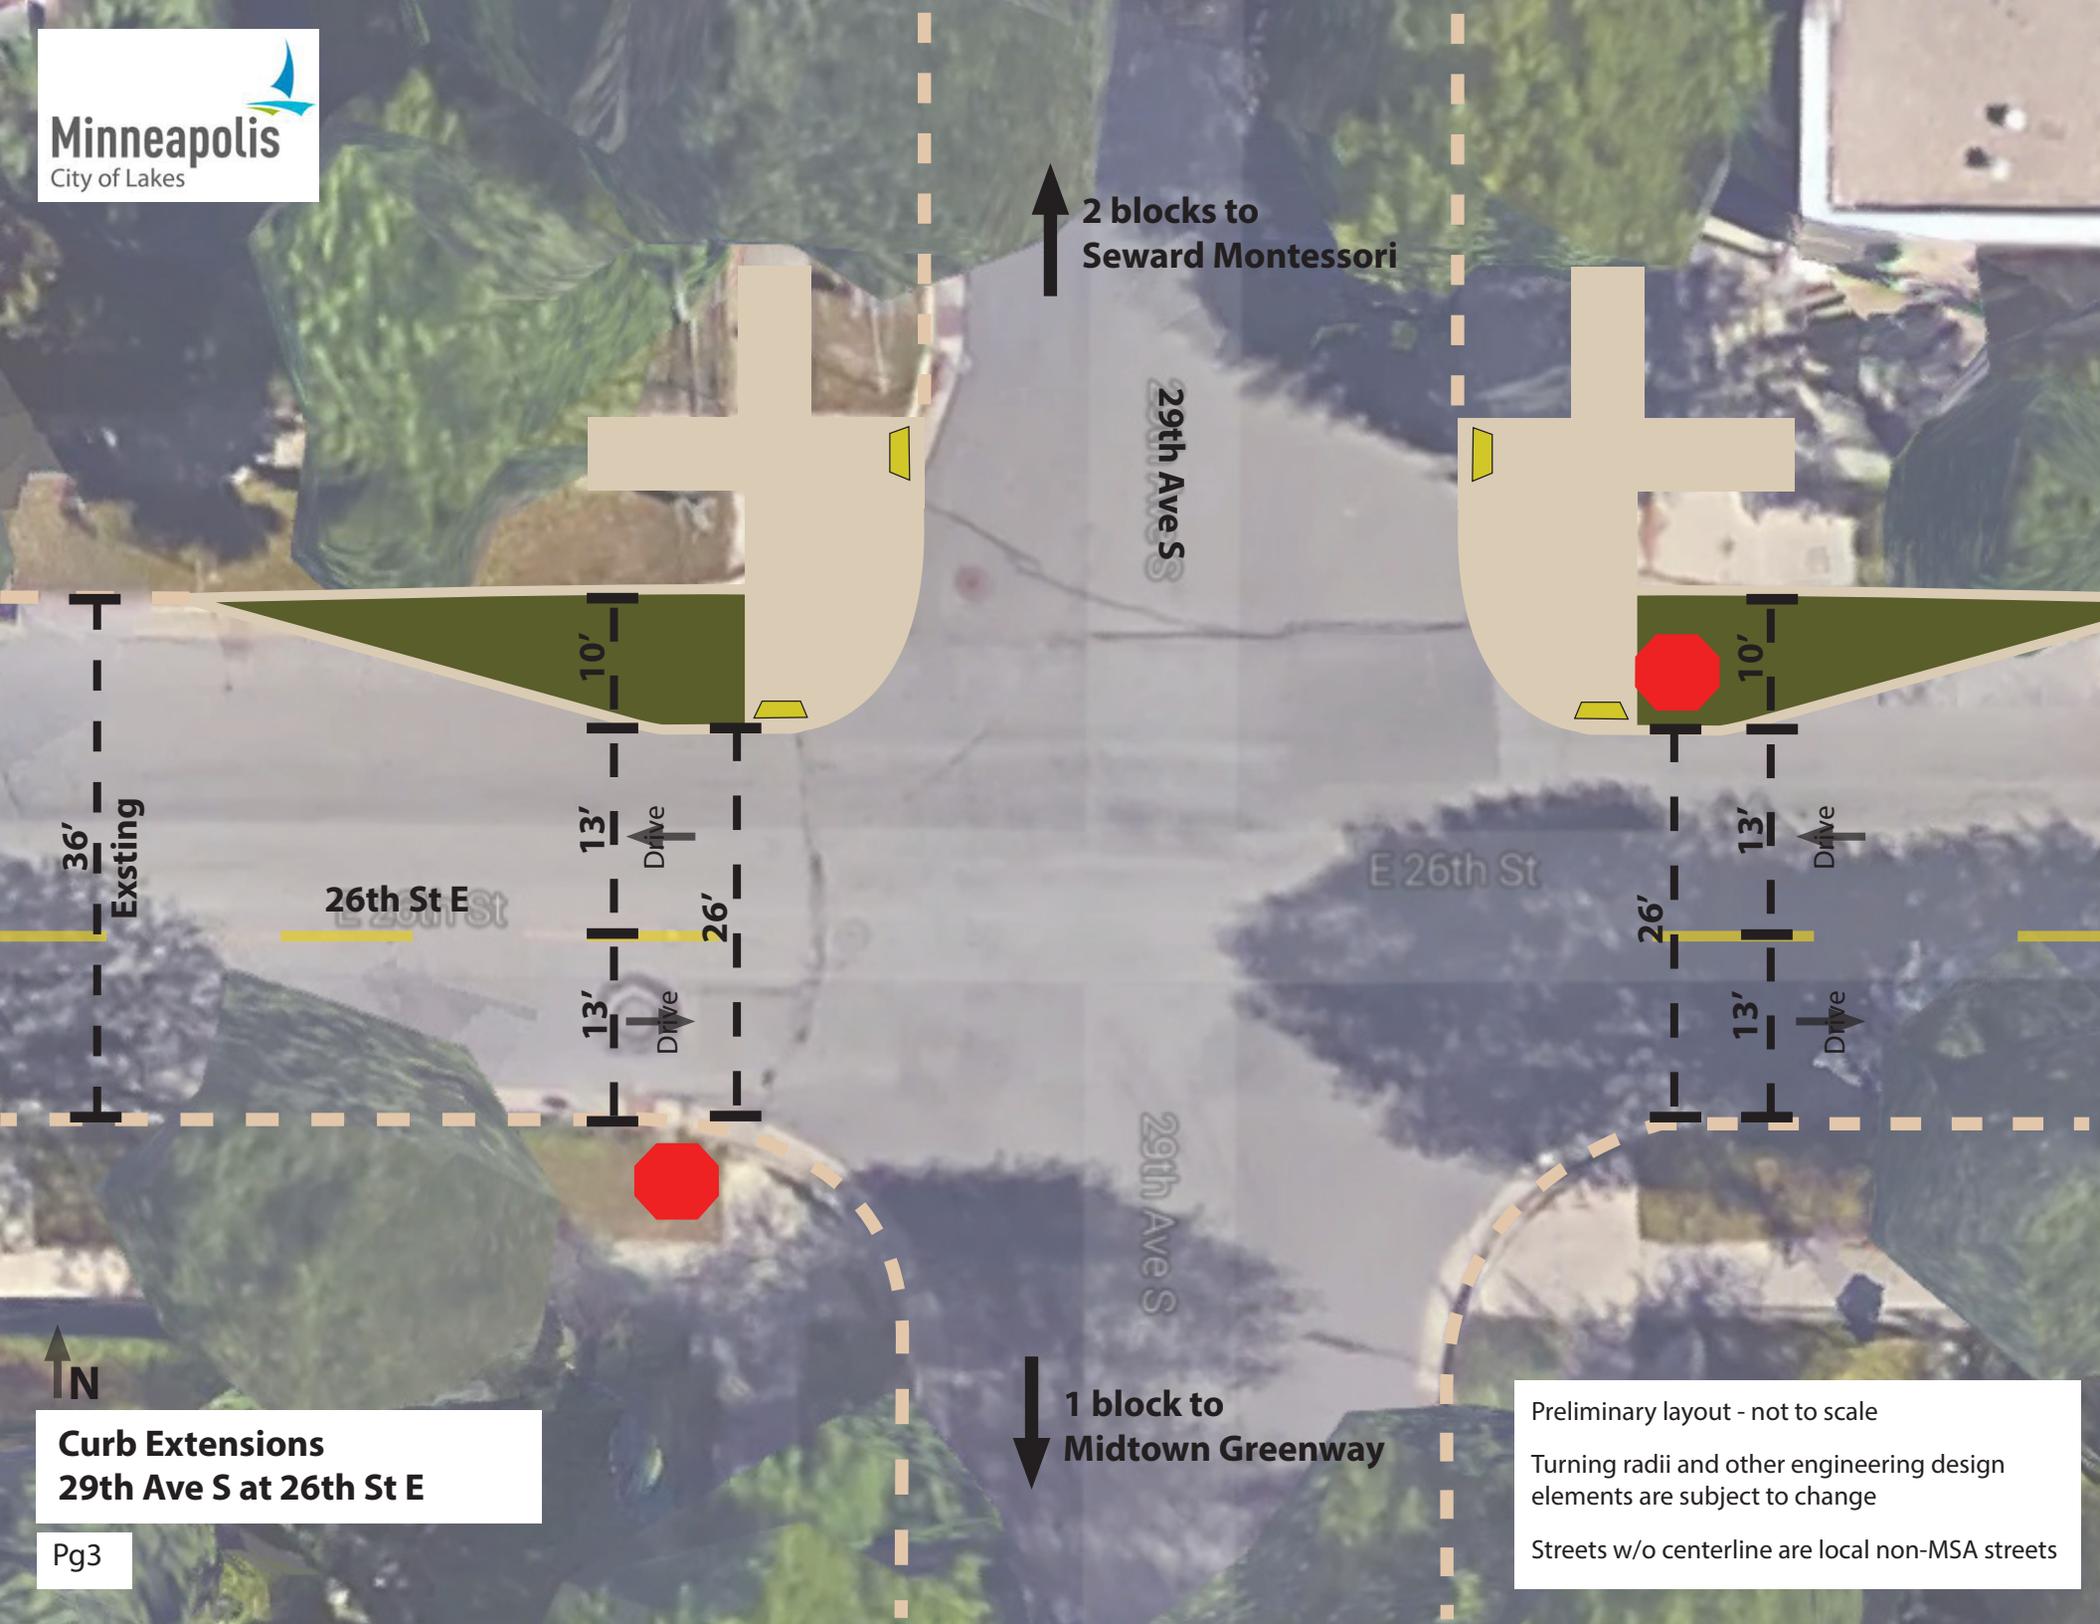

2 blocks to
Seward Montessori

29th Ave S

E 26th St

29th Ave S

36'
Existing

26th St E

10'

13'
Drive

26'

13'
Drive

10'

13'
Drive

26'


13'
Drive



**Curb Extensions
29th Ave S at 26th St E**

1 block to
Midtown Greenway

Preliminary layout - not to scale
Turning radii and other engineering design elements are subject to change
Streets w/o centerline are local non-MSA streets

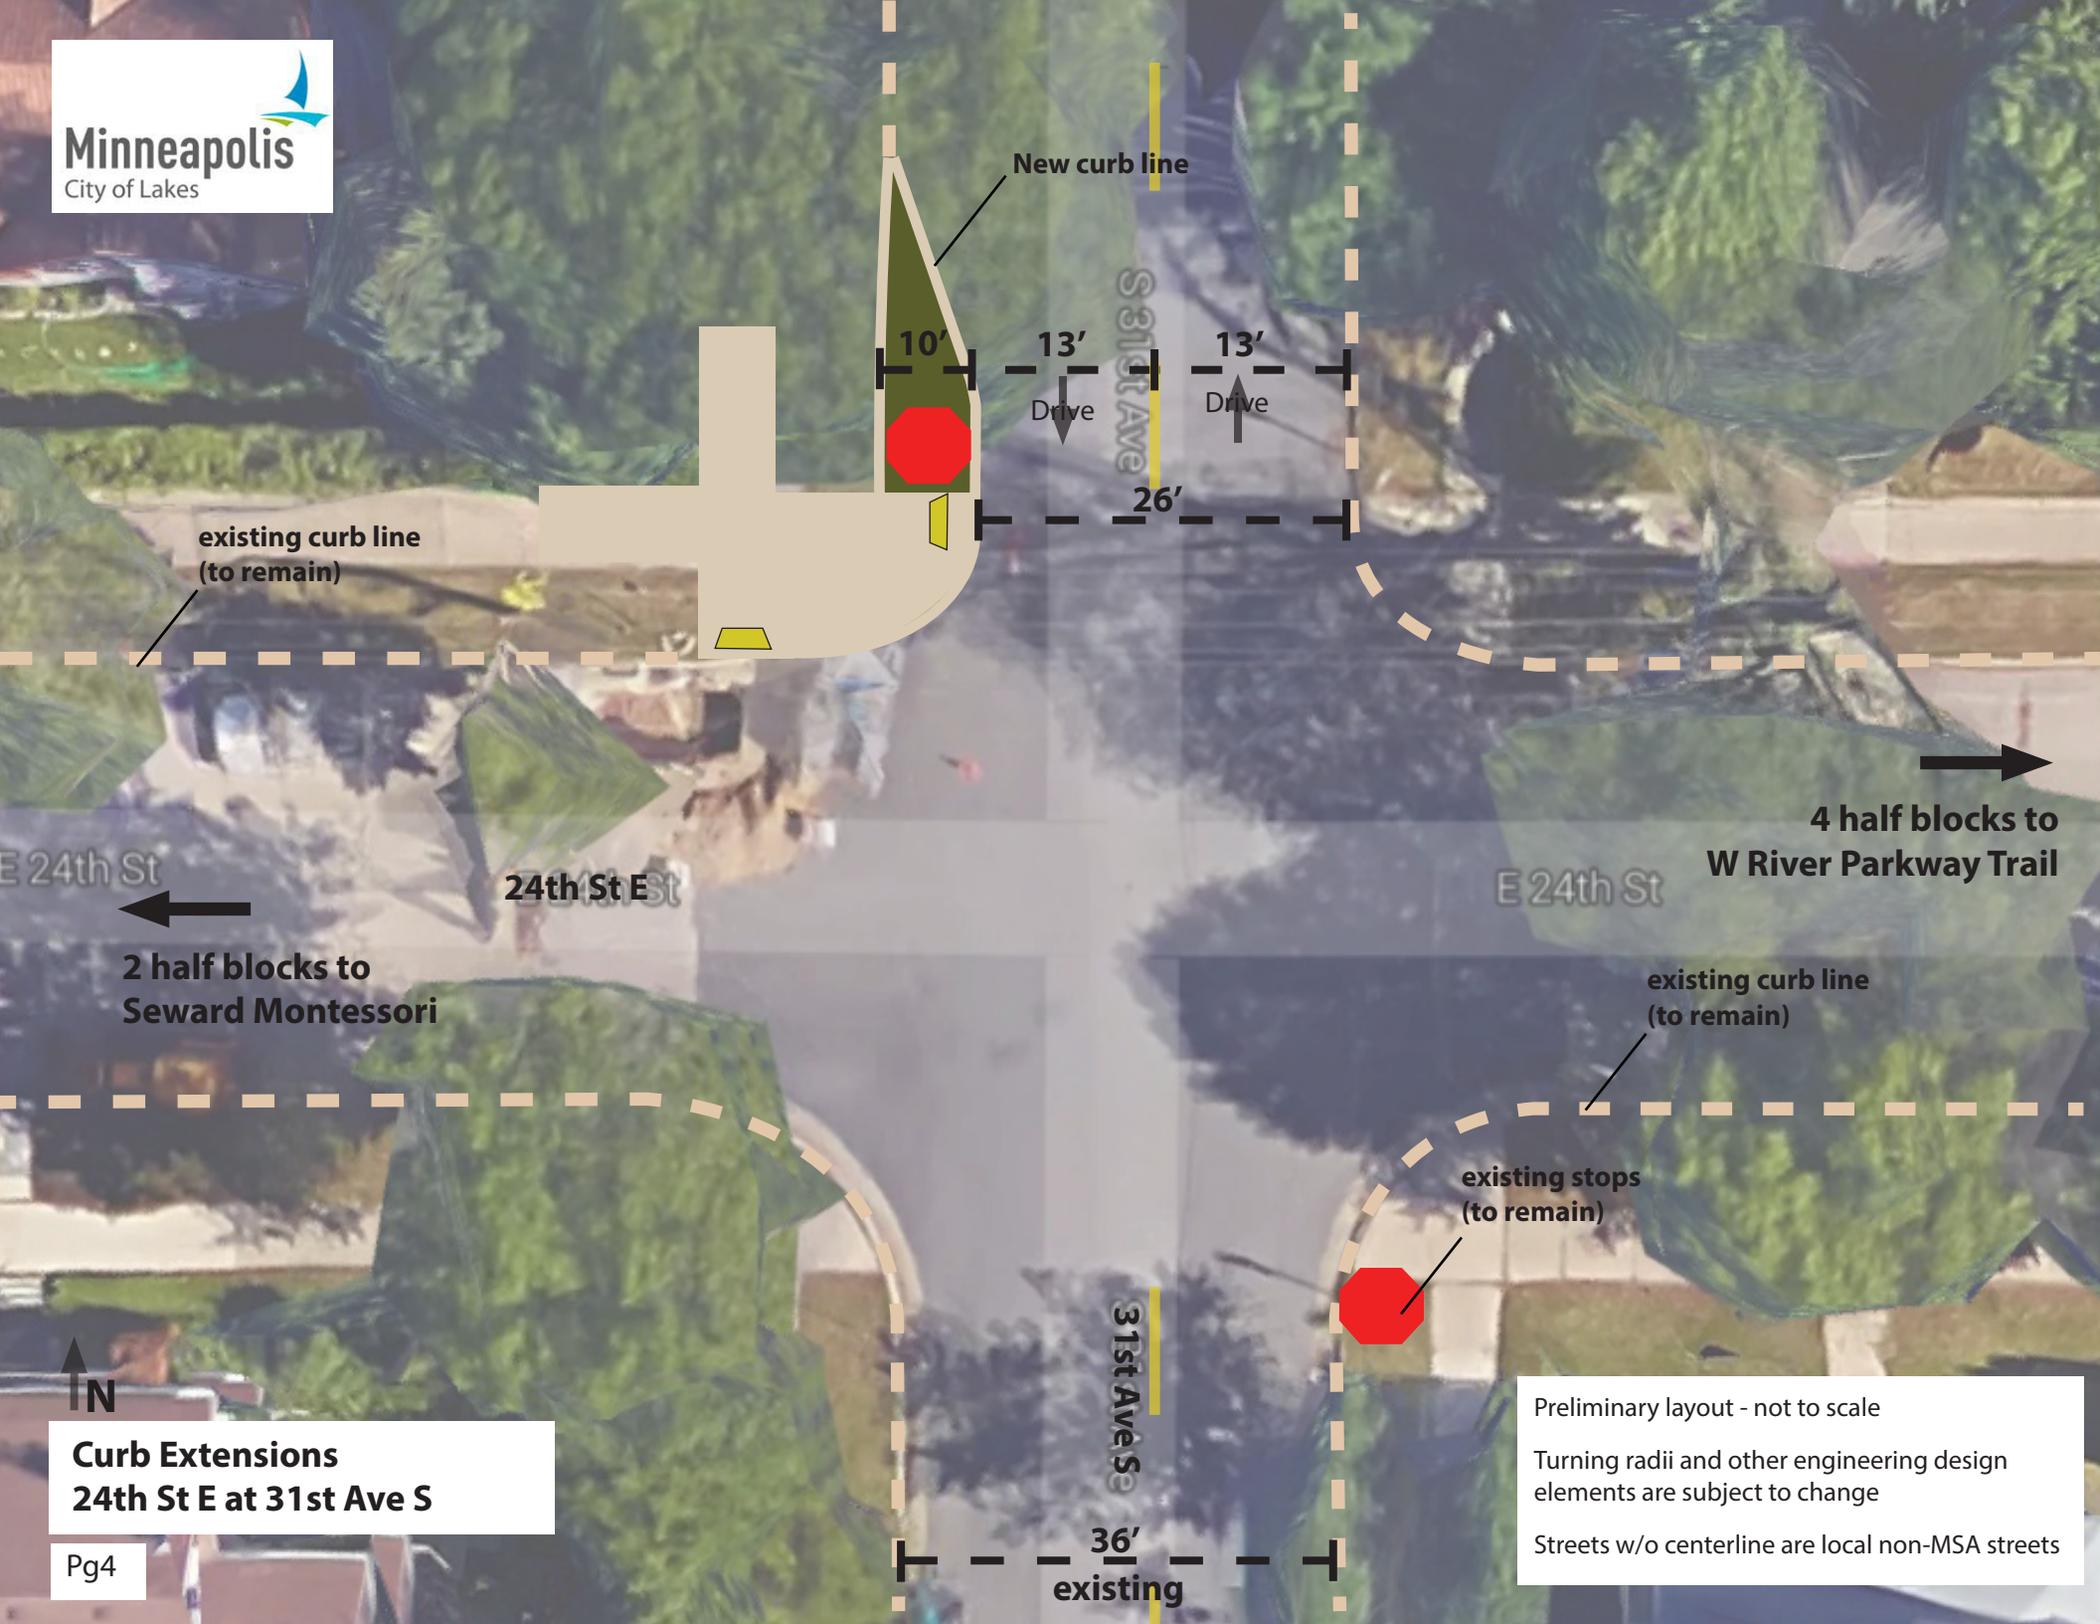

New curb line

10'

13'

13'

26'

Drive

Drive

existing curb line
(to remain)

4 half blocks to
W River Parkway Trail

←
2 half blocks to
Seward Montessori

24th St E

E 24th St

existing curb line
(to remain)


existing stops
(to remain)

31st Ave S

36'
existing

Preliminary layout - not to scale
Turning radii and other engineering design elements are subject to change
Streets w/o centerline are local non-MSA streets

Curb Extensions
24th St E at 31st Ave S

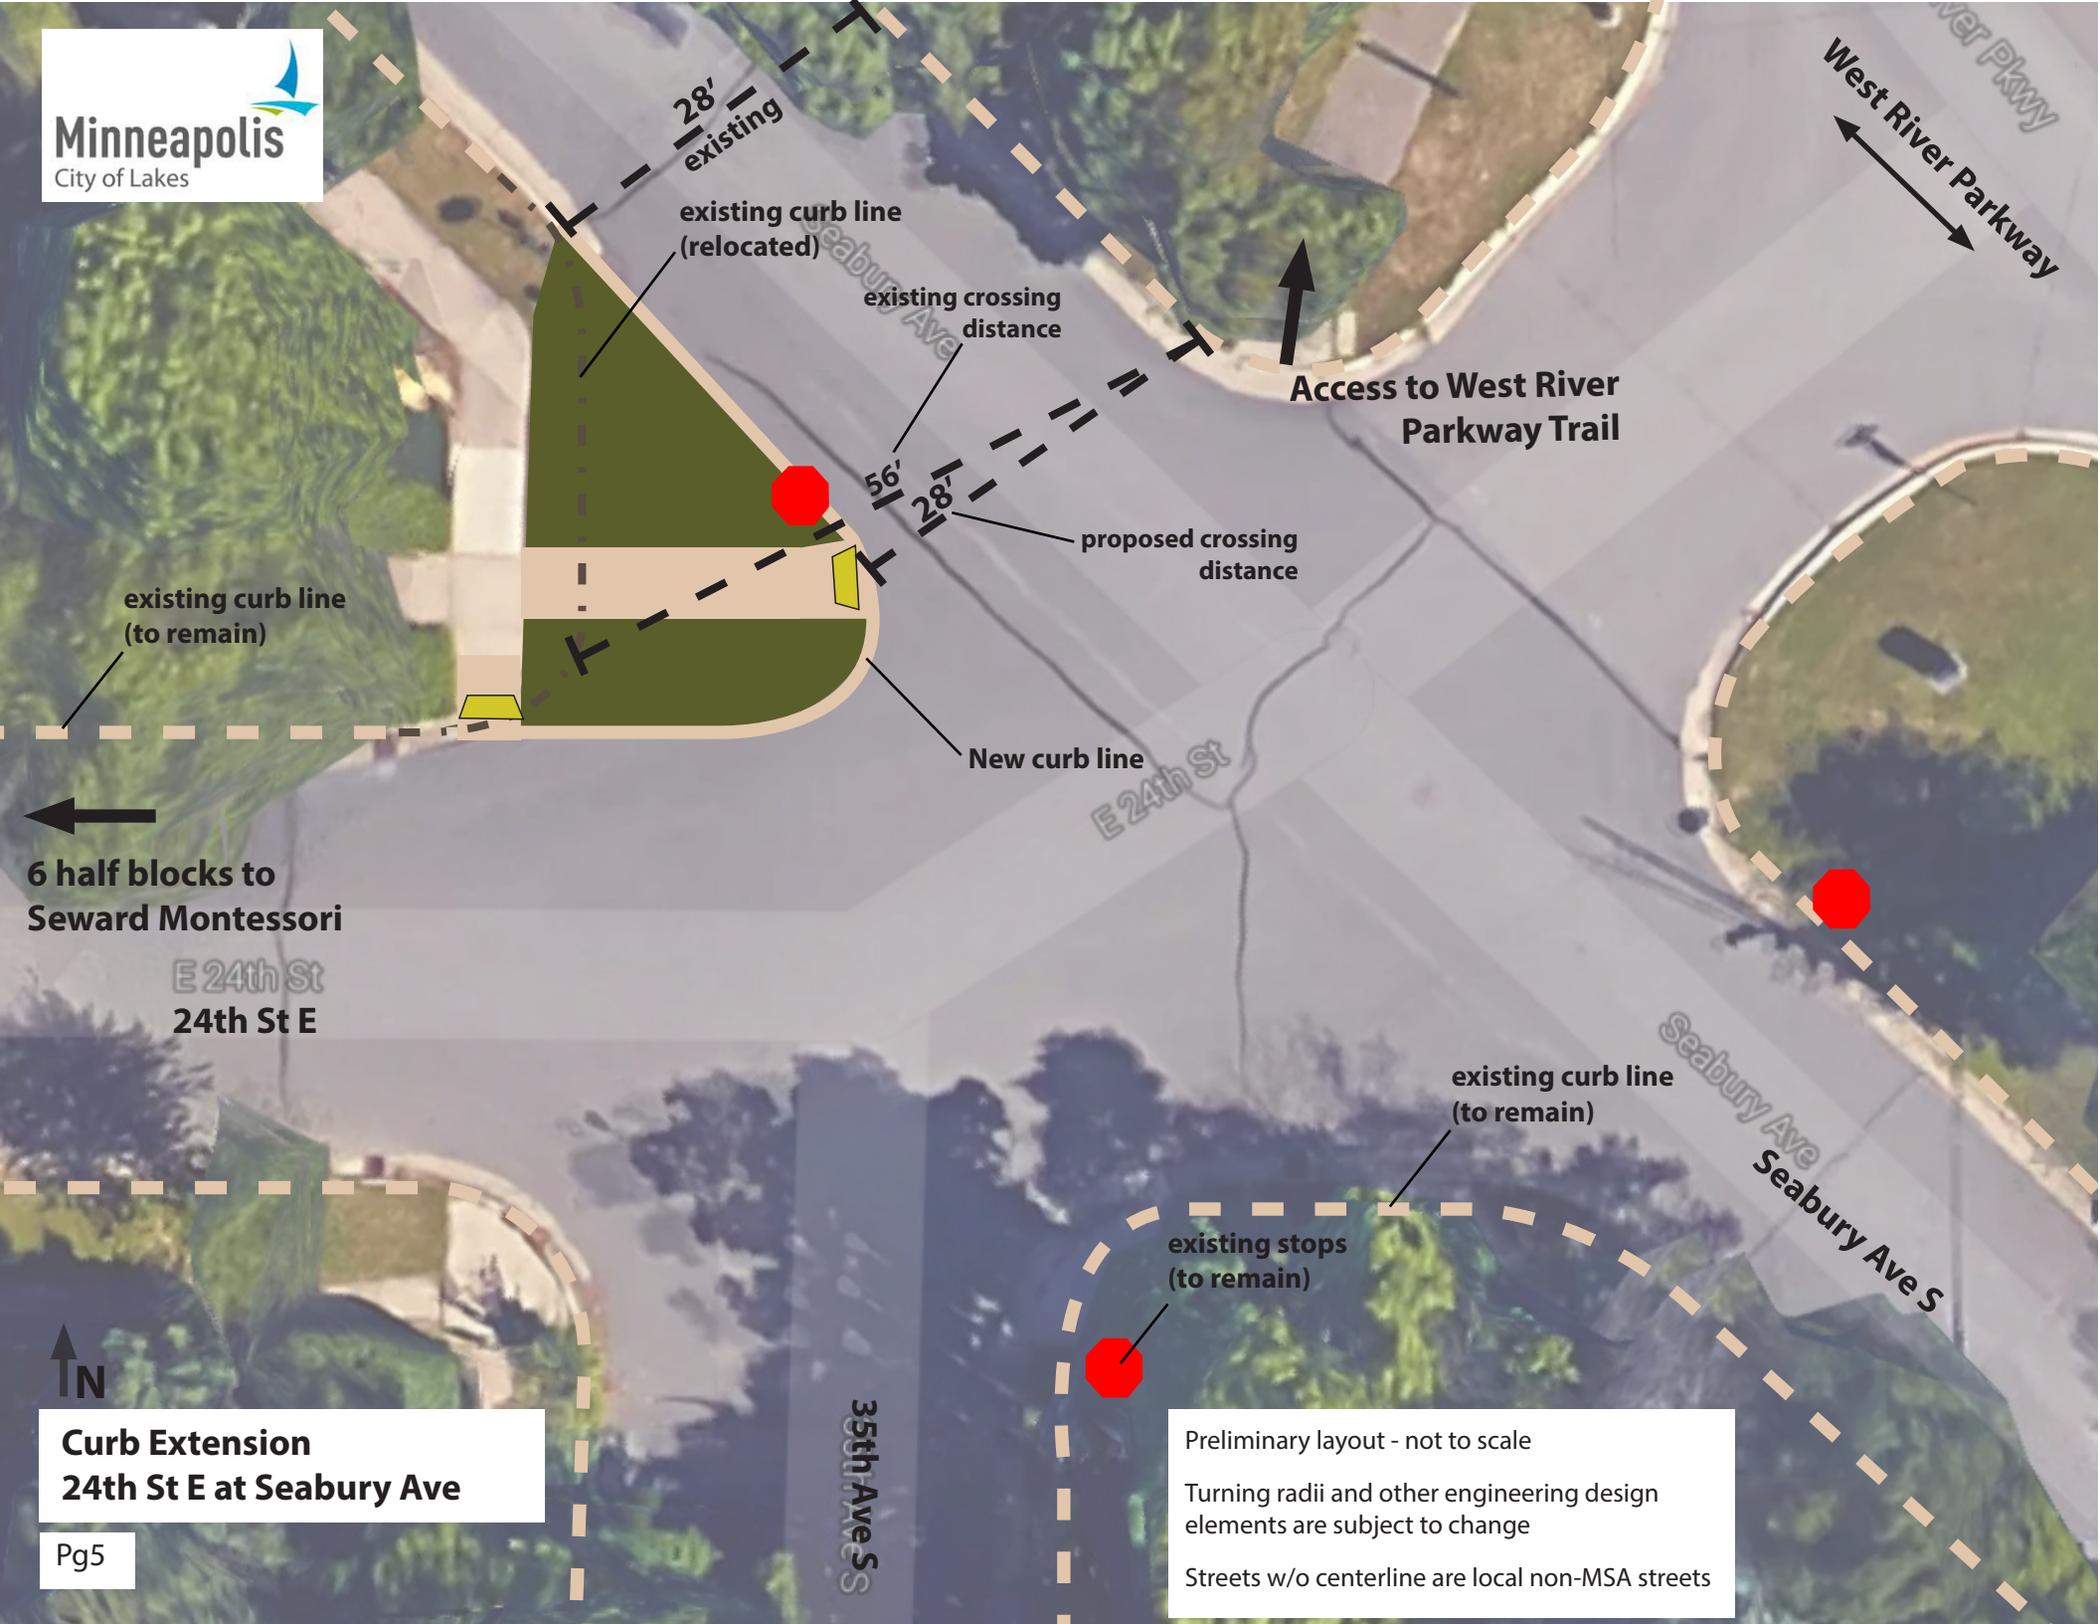

6 half blocks to
Seward Montessori

E 24th St
24th St E

35th Ave S

Seabury Ave
Seabury Ave S

West River Parkway

**Curb Extension
24th St E at Seabury Ave**

Preliminary layout - not to scale
Turning radii and other engineering design
elements are subject to change
Streets w/o centerline are local non-MSA streets

24th St E Bikeway

Minnehaha Ave S - 26th Ave S


Mini-Traffic Circles 24th St E at 23rd Ave S & 25th Ave S

Preliminary layout - not to scale


Turning radii and other engineering design elements are subject to change

Streets w/o centerline are local non-MSA streets

Existing (looking west)
(Residential street - No lane markings exist)

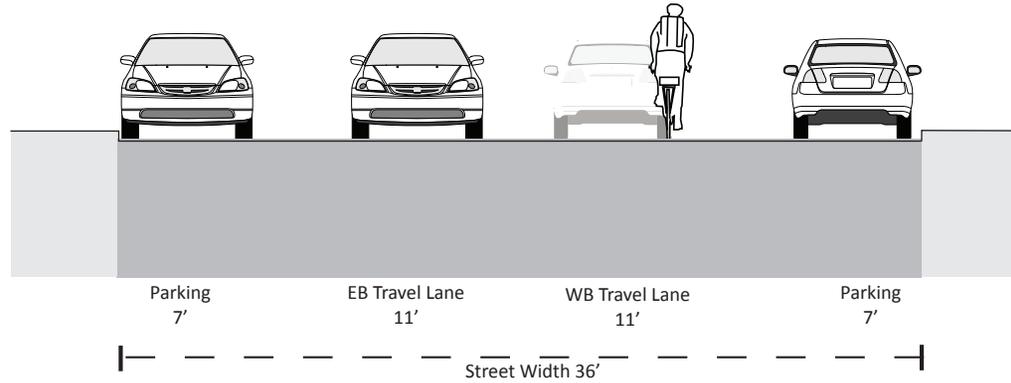

Proposed (at 2 intersections)
Typical Mini-Traffic Circle Layout
along a bicycle boulevard

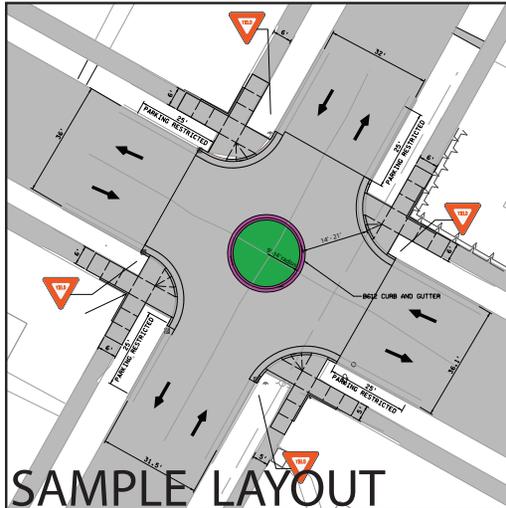

Proposed (looking west)
(With improved bicycle boulevard markings)

