


Map Key

-  Off-street Trail Connection (2-way bikeway and separated sidewalk)
-  Bicycle Boulevard Markings
-  Curb Extension
-  Pedestrian Ramps
-  Durable Crosswalks
-  Durable Pavement Marking




Typical Bikeway Sections


12th Ave S (26th St E - 28th St E)

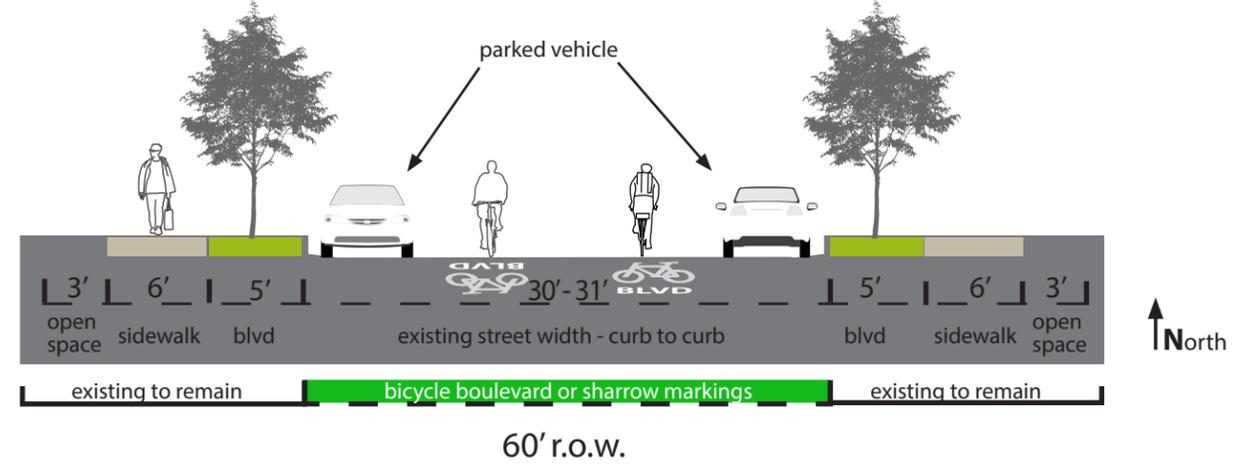

28th St E (11th Ave S - 12th Ave S)

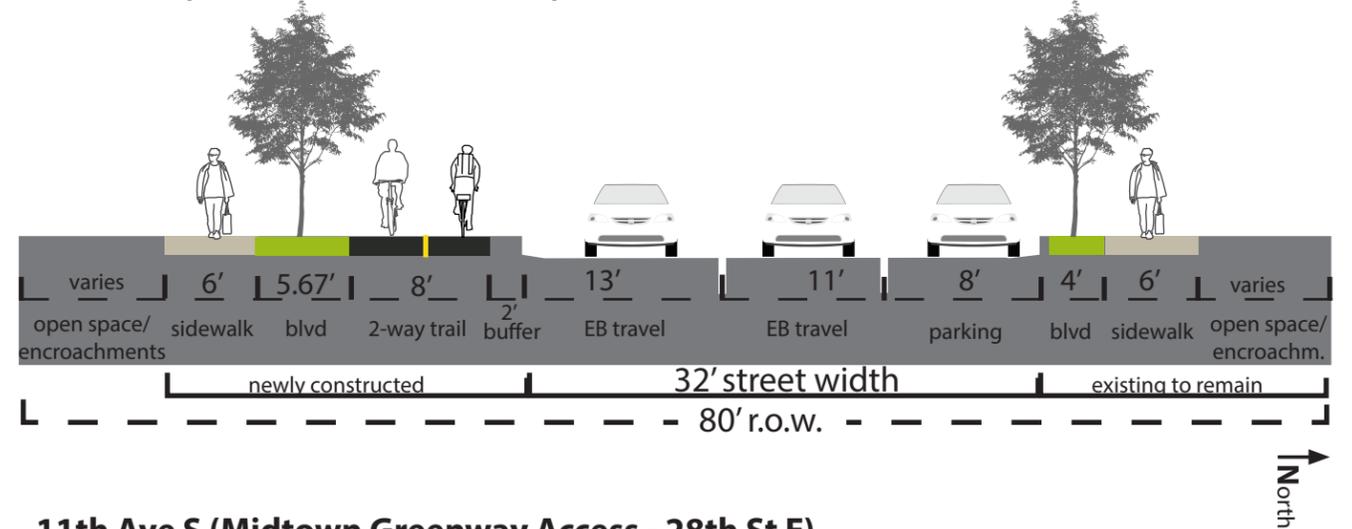

11th Ave S (Midtown Greenway Access - 28th St E)

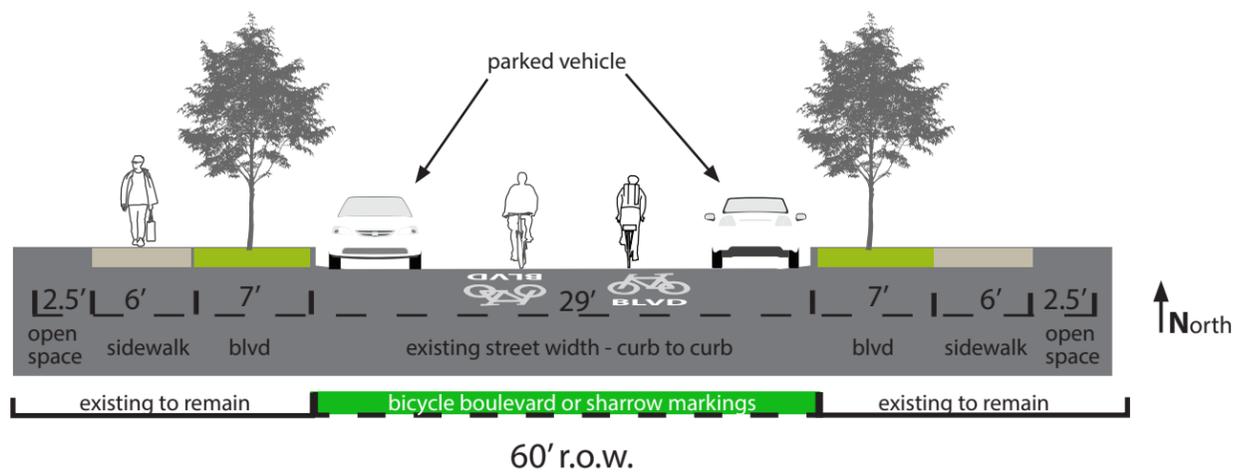

Andersen School Pedestrian Crossings and Bikeway

30% Layout - 28th St E (11th Ave S - 12th Ave S)


October 19th, 2016




NACTO Design Guidance - Bicycle Boulevard at Offset Intersection

<http://nacto.org/publication/urban-bikeway-design-guide/bicycle-boulevards/offset-intersections/>

28th St E (11th Ave S - 12th Ave S)

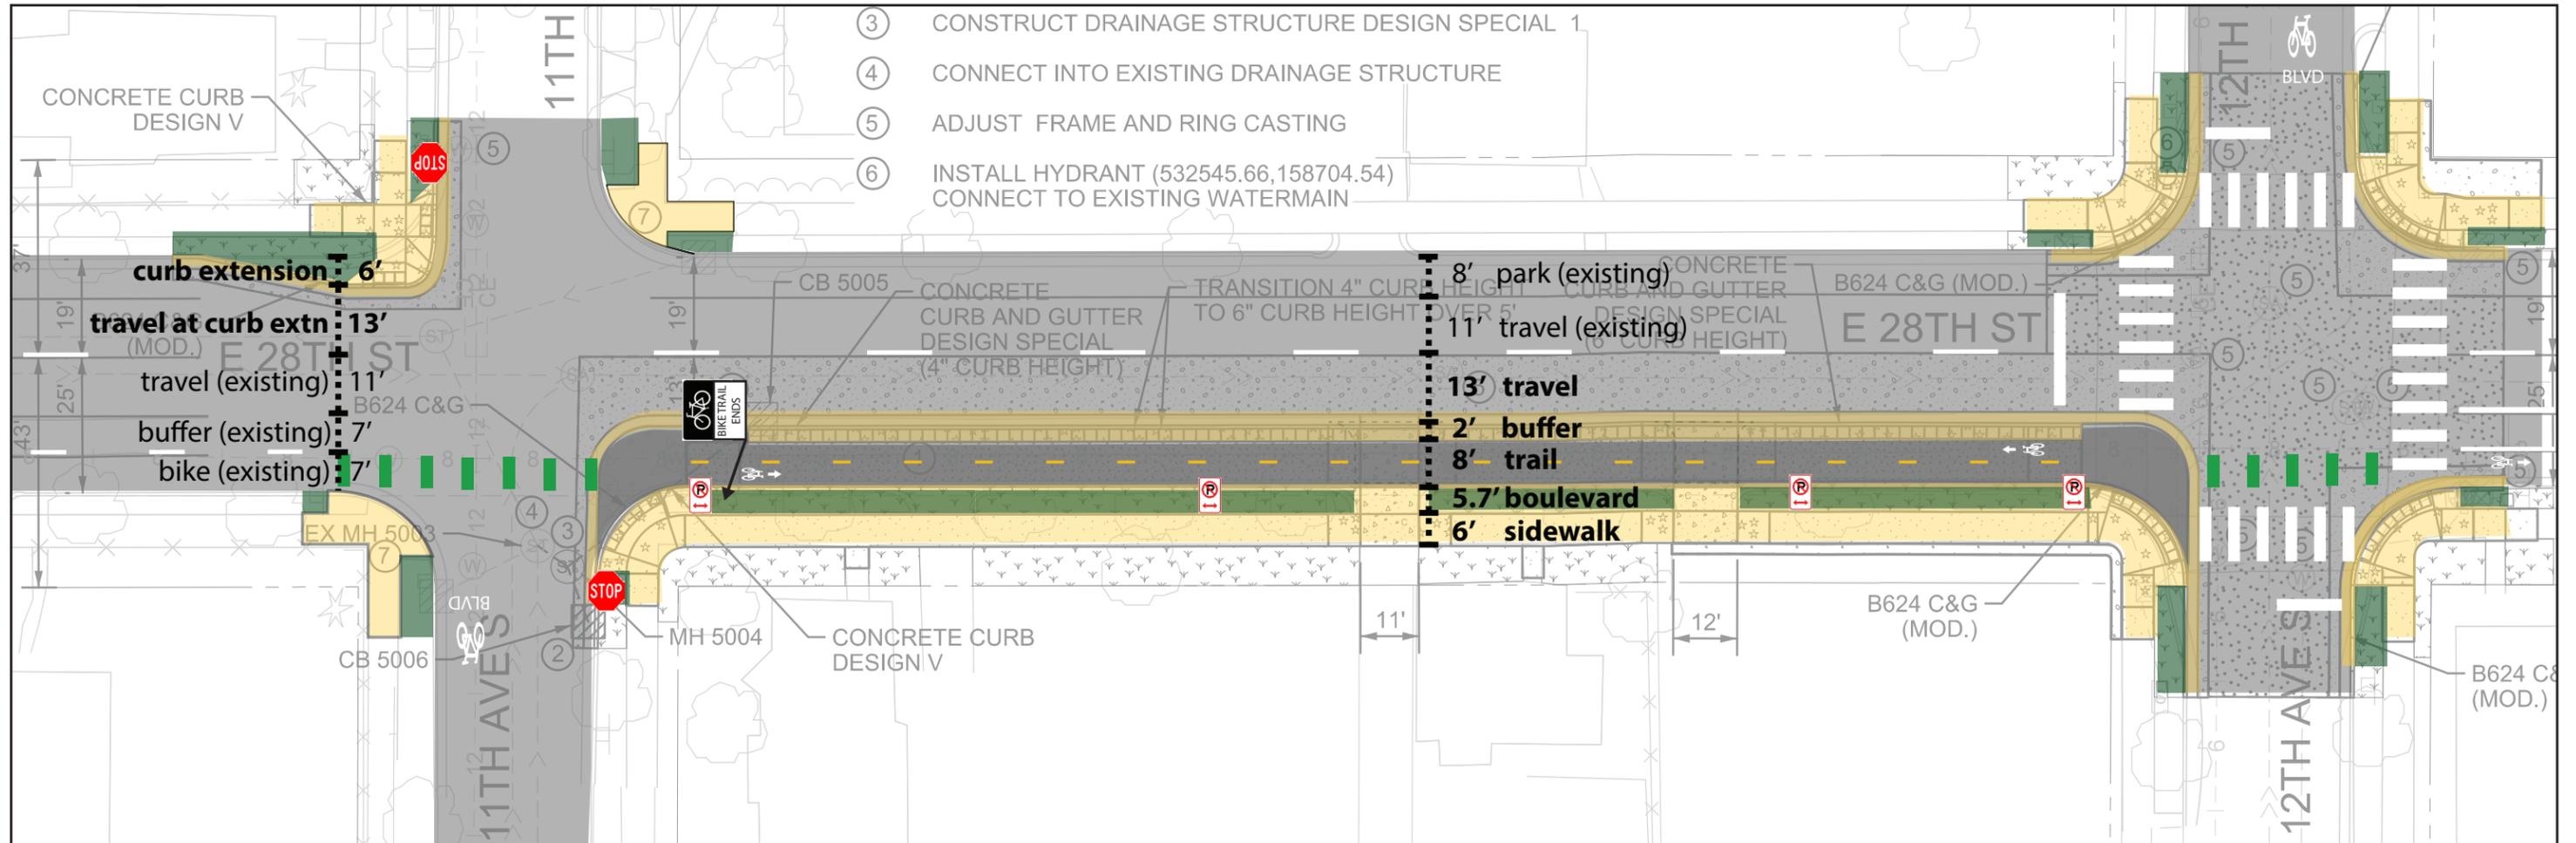

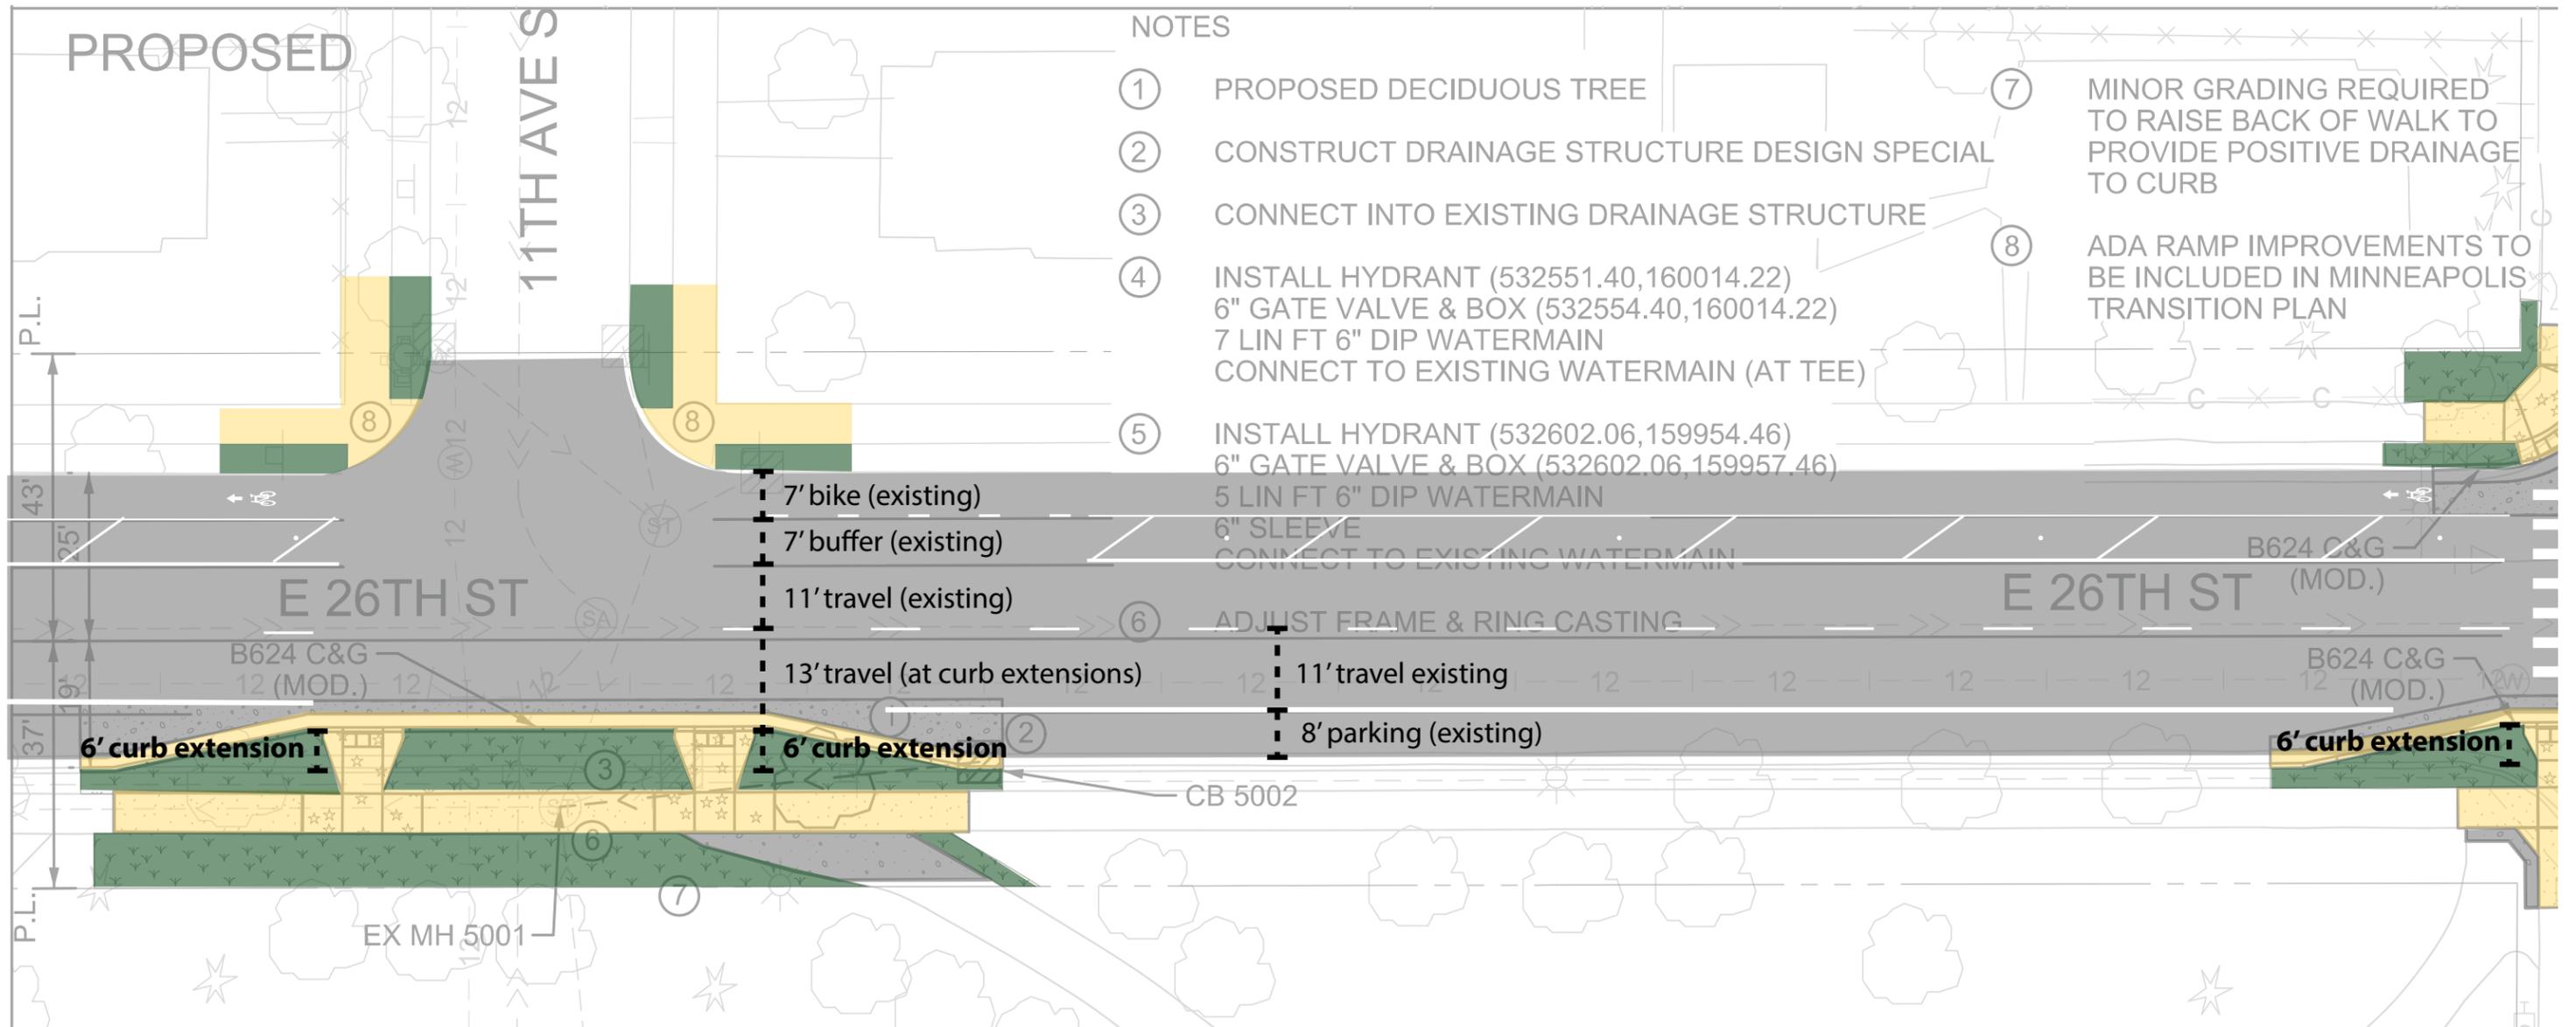

Andersen School Pedestrian Crossings and Bikeway
30% Layout - 26th St E at 12th Ave S
 October 19th, 2016

