



18th Ave NE Reconstruction

Johnson St NE to Stinson Blvd | Existing Conditions and Recommended Design

Existing Conditions

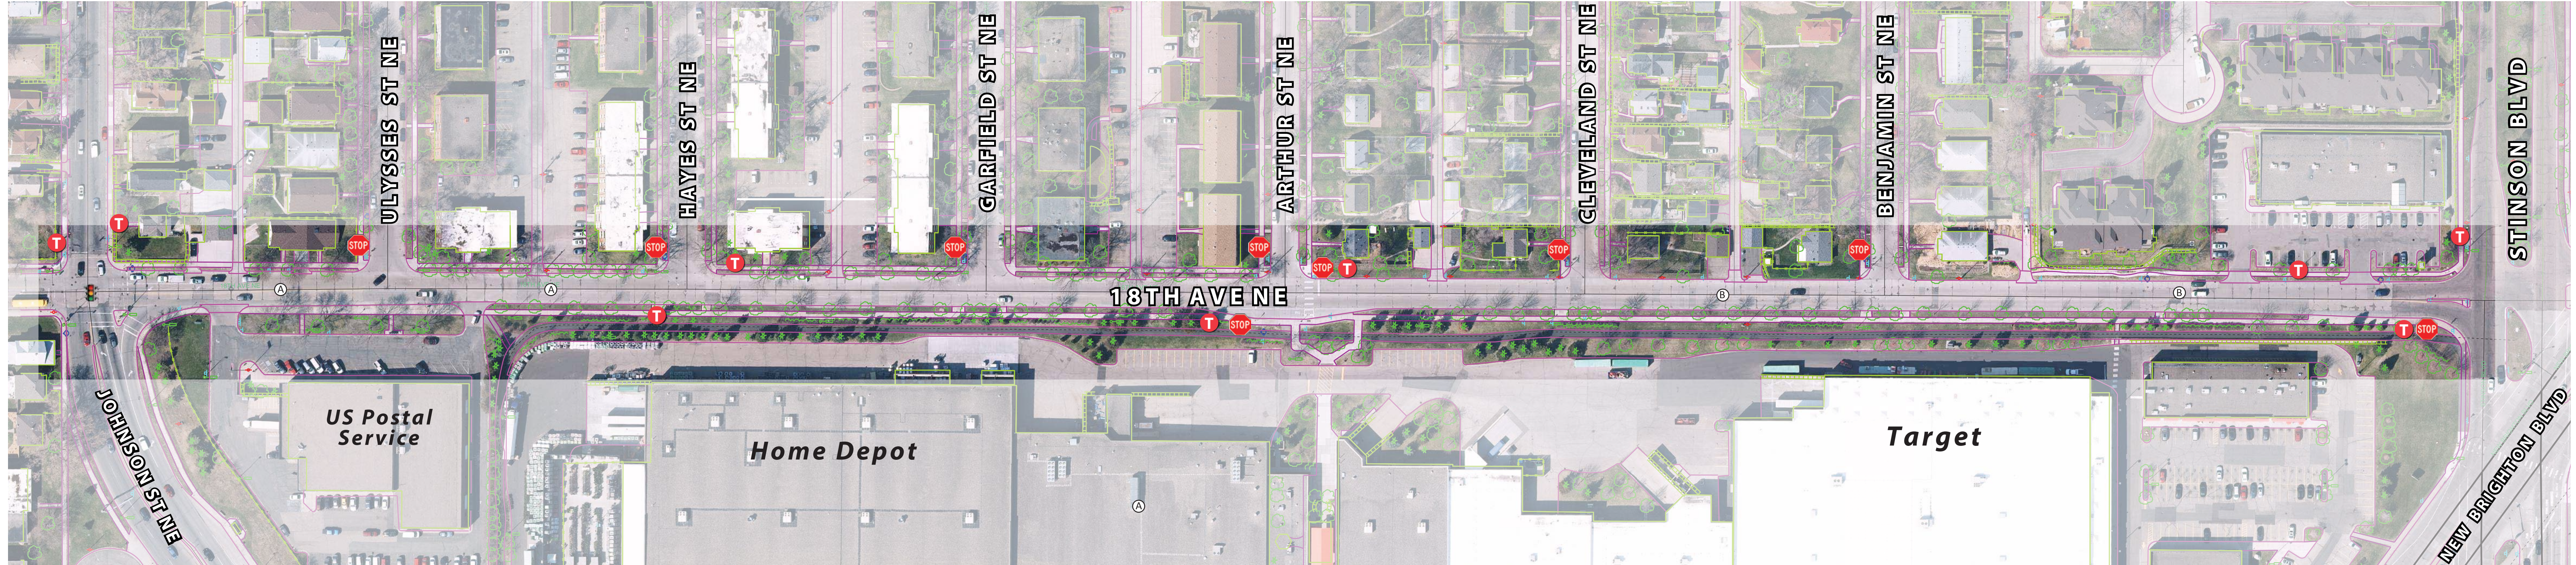

Recommended Design

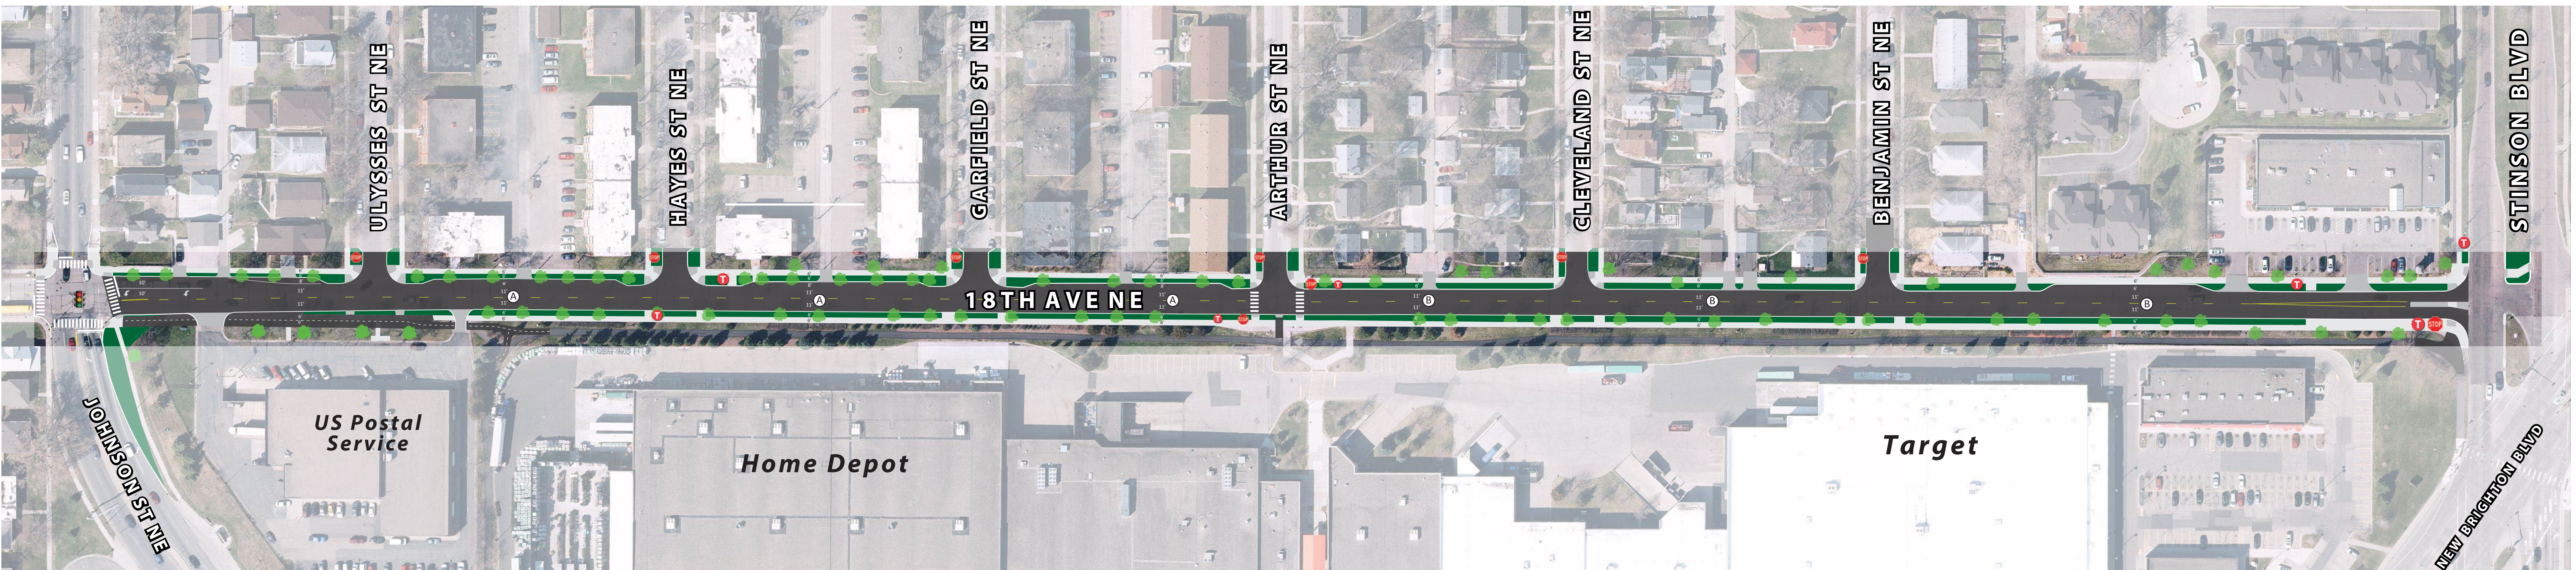


Existing Sections



(A) Johnson St NE to Arthur St NE



(B) Arthur St NE to Stinson Blvd

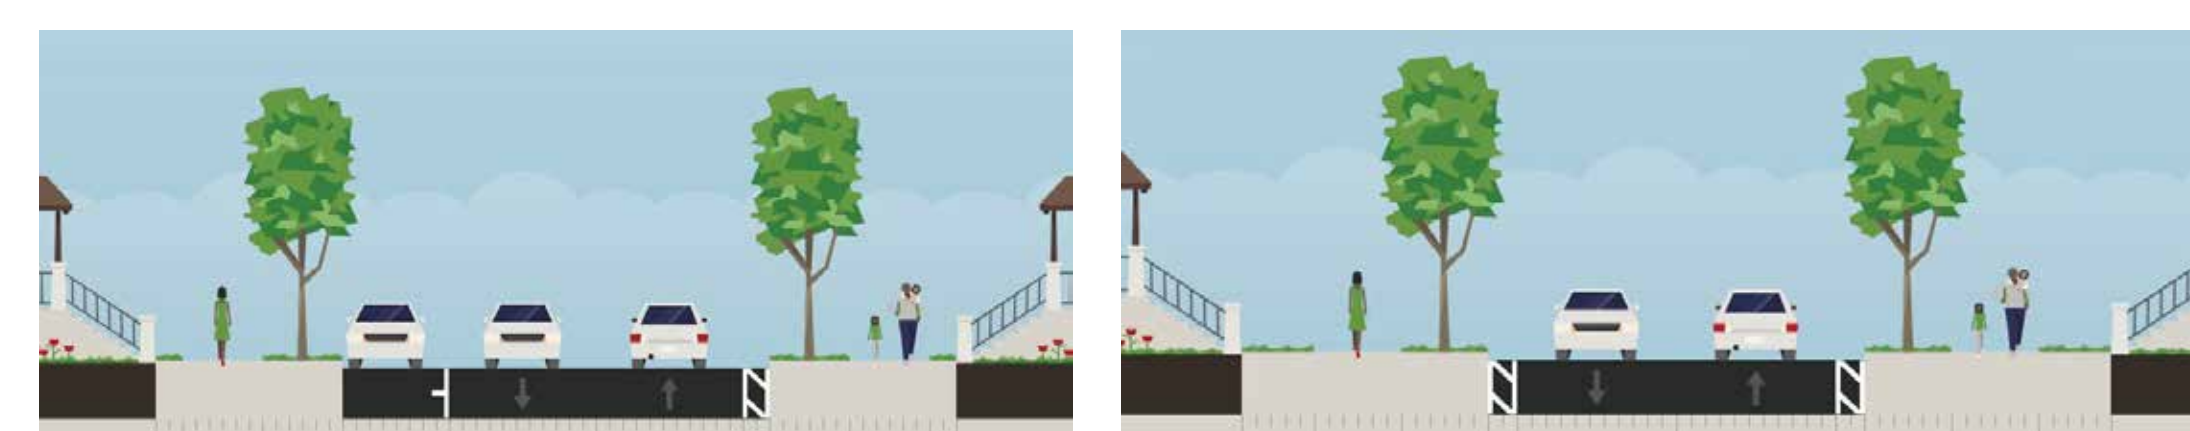Recommended Sections



(A) Johnson St NE to Arthur St NE

(B) Arthur St NE to Stinson Blvd

-  Signalized Intersection
-  Existing Tree

