


Save: 1/24/2022 11:25 PM sgraghny Plot: 1/25/2022 8:39 AM X:\KCOM\MMPL\156807\5-final-dsgn\5-final-dsgn\51-drawings\10-Civil\civil\dwg\exhibit\layout.dwg

	FILE NO. 156807 DATE: 1/25/2022	<h3>37TH AVENUE NORTHEAST RECONSTRUCTION PROJECT</h3>	EXHIBIT NO. 1
---	--	---	------------------

Save: 1/24/2022 11:25 PM sgraghny Plot: 1/25/2022 8:39 AM X:\KCOM\MMPL\S1\156807\5-final-dsgn\51-drawings\10-Civil\aed\dwg\exhibit\Layout.dwg

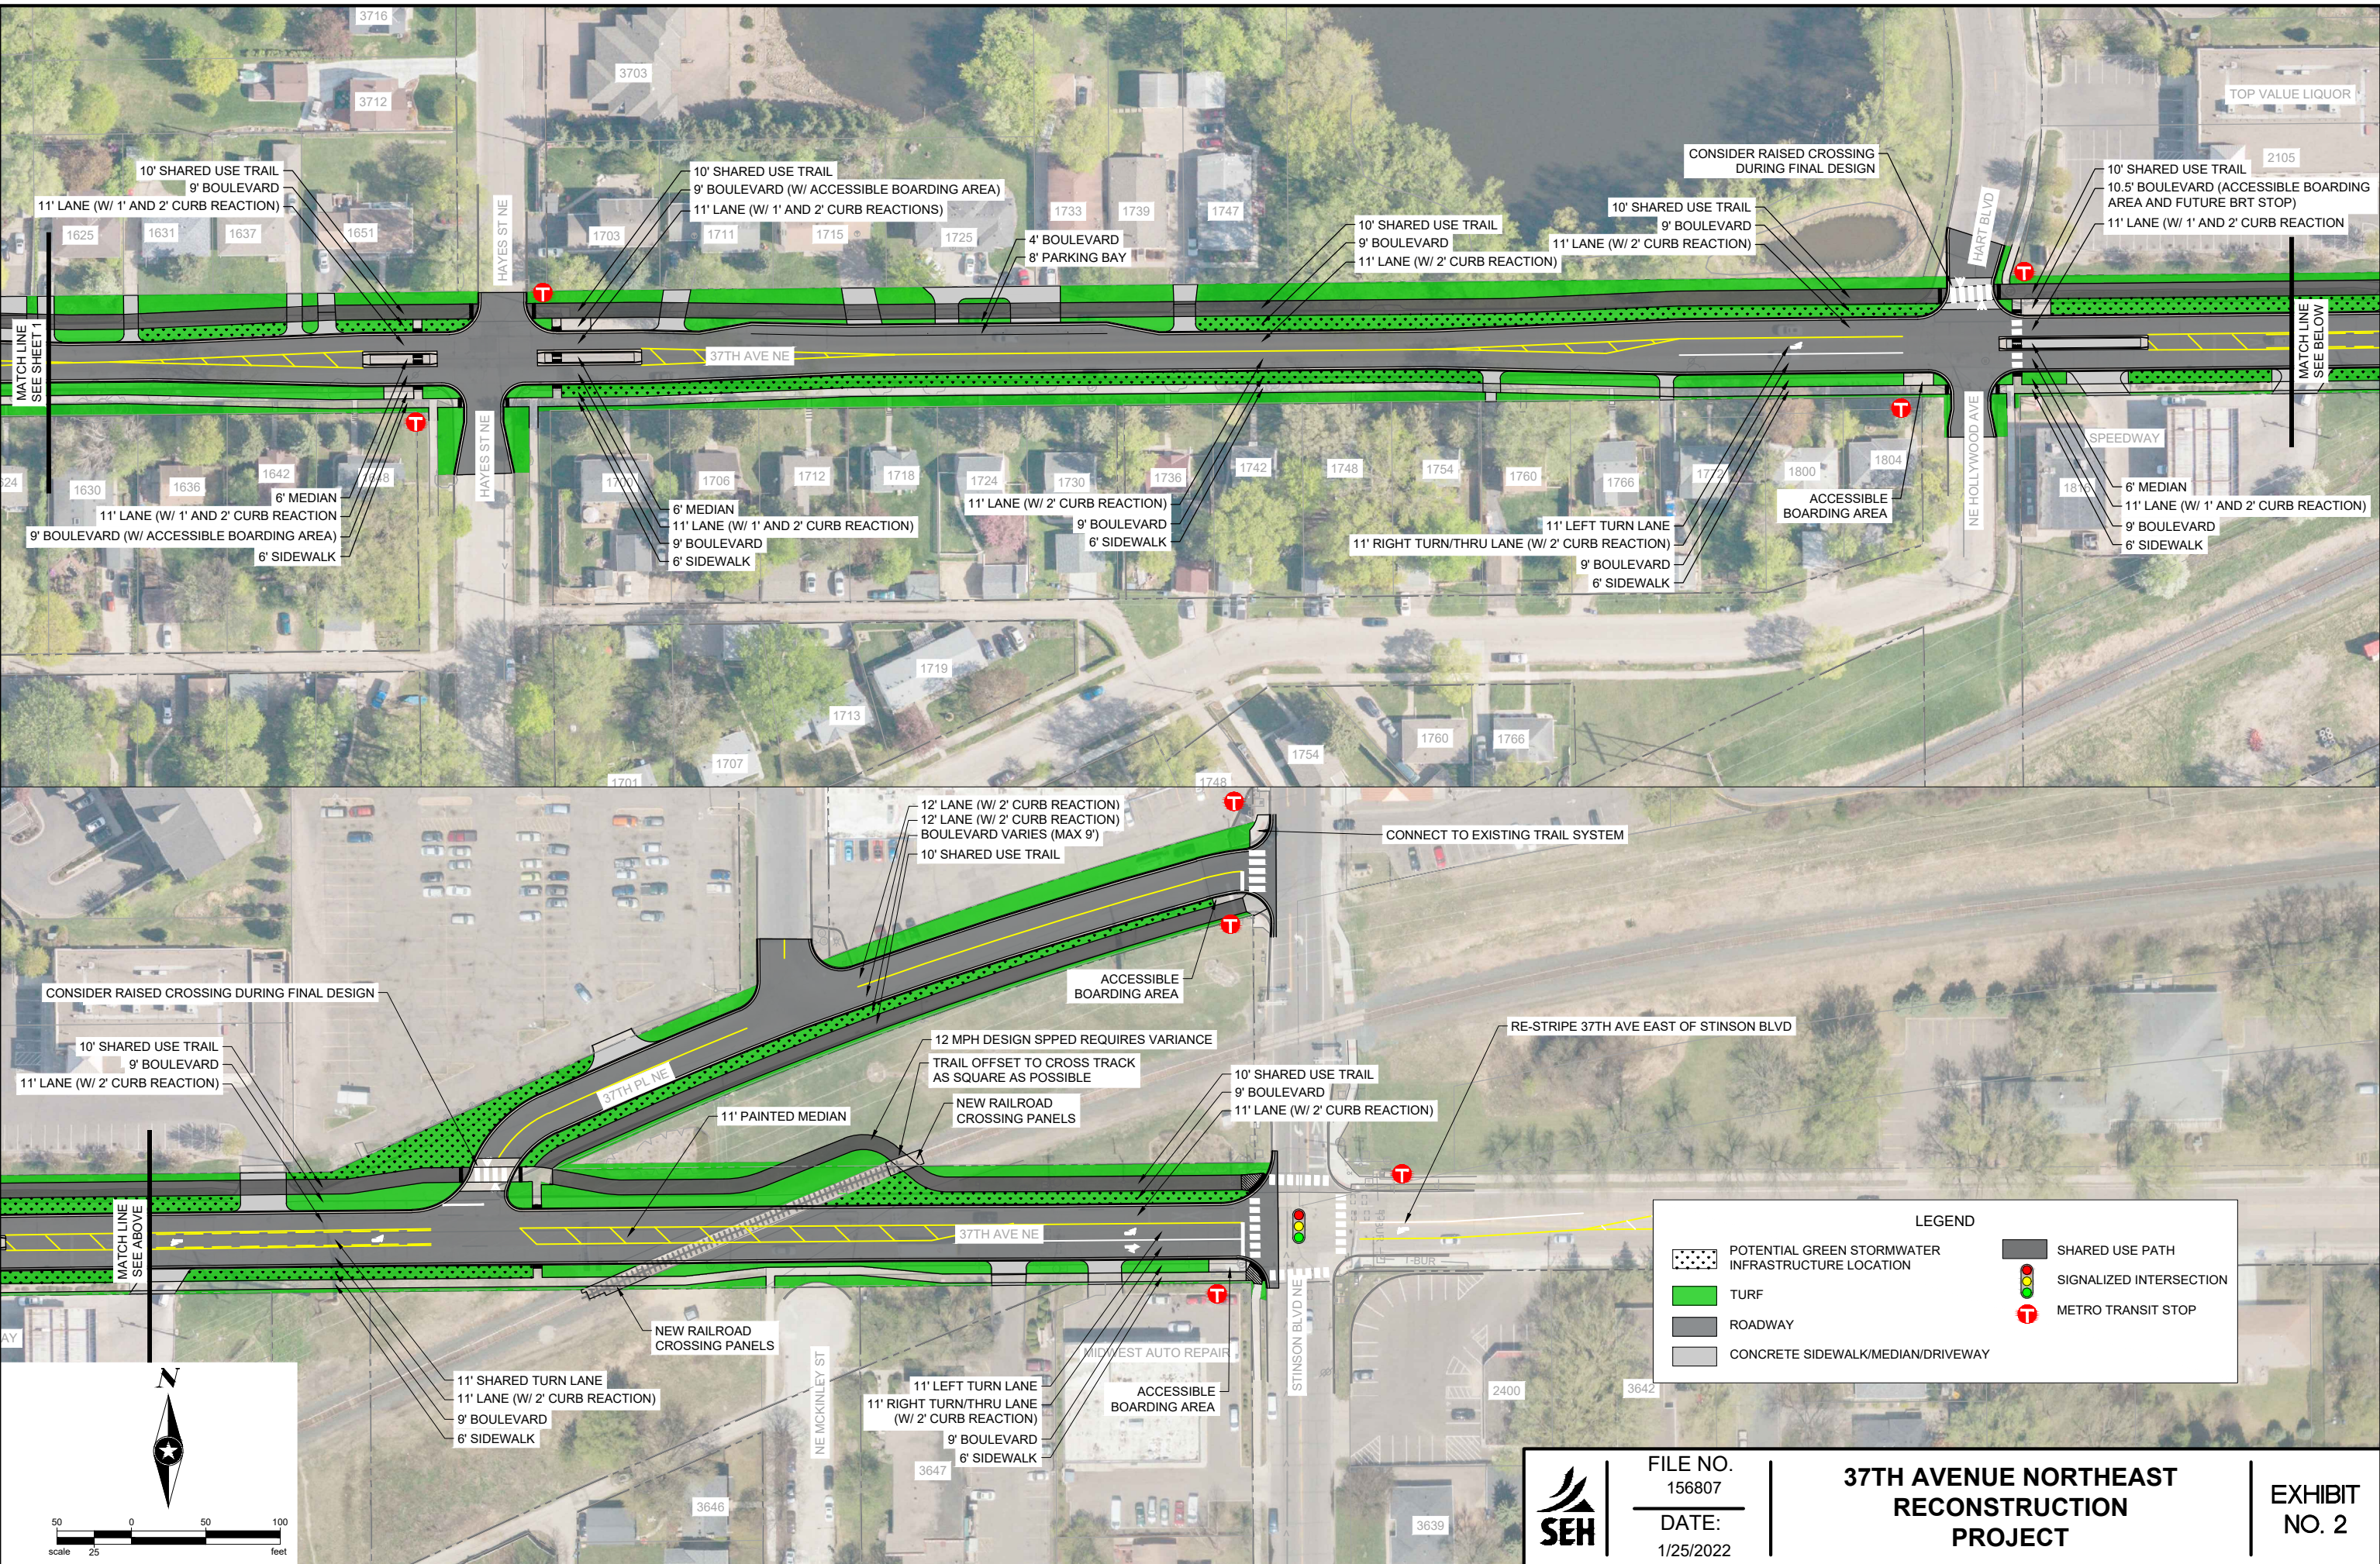

LEGEND

	POTENTIAL GREEN STORMWATER INFRASTRUCTURE LOCATION		SHARED USE PATH
	TURF		SIGNALIZED INTERSECTION
	ROADWAY		METRO TRANSIT STOP
	CONCRETE SIDEWALK/MEDIAN/DRIVEWAY		

SEH

FILE NO.
156807

DATE:
1/25/2022

**37TH AVENUE NORTHEAST
RECONSTRUCTION
PROJECT**

**EXHIBIT
NO. 2**