



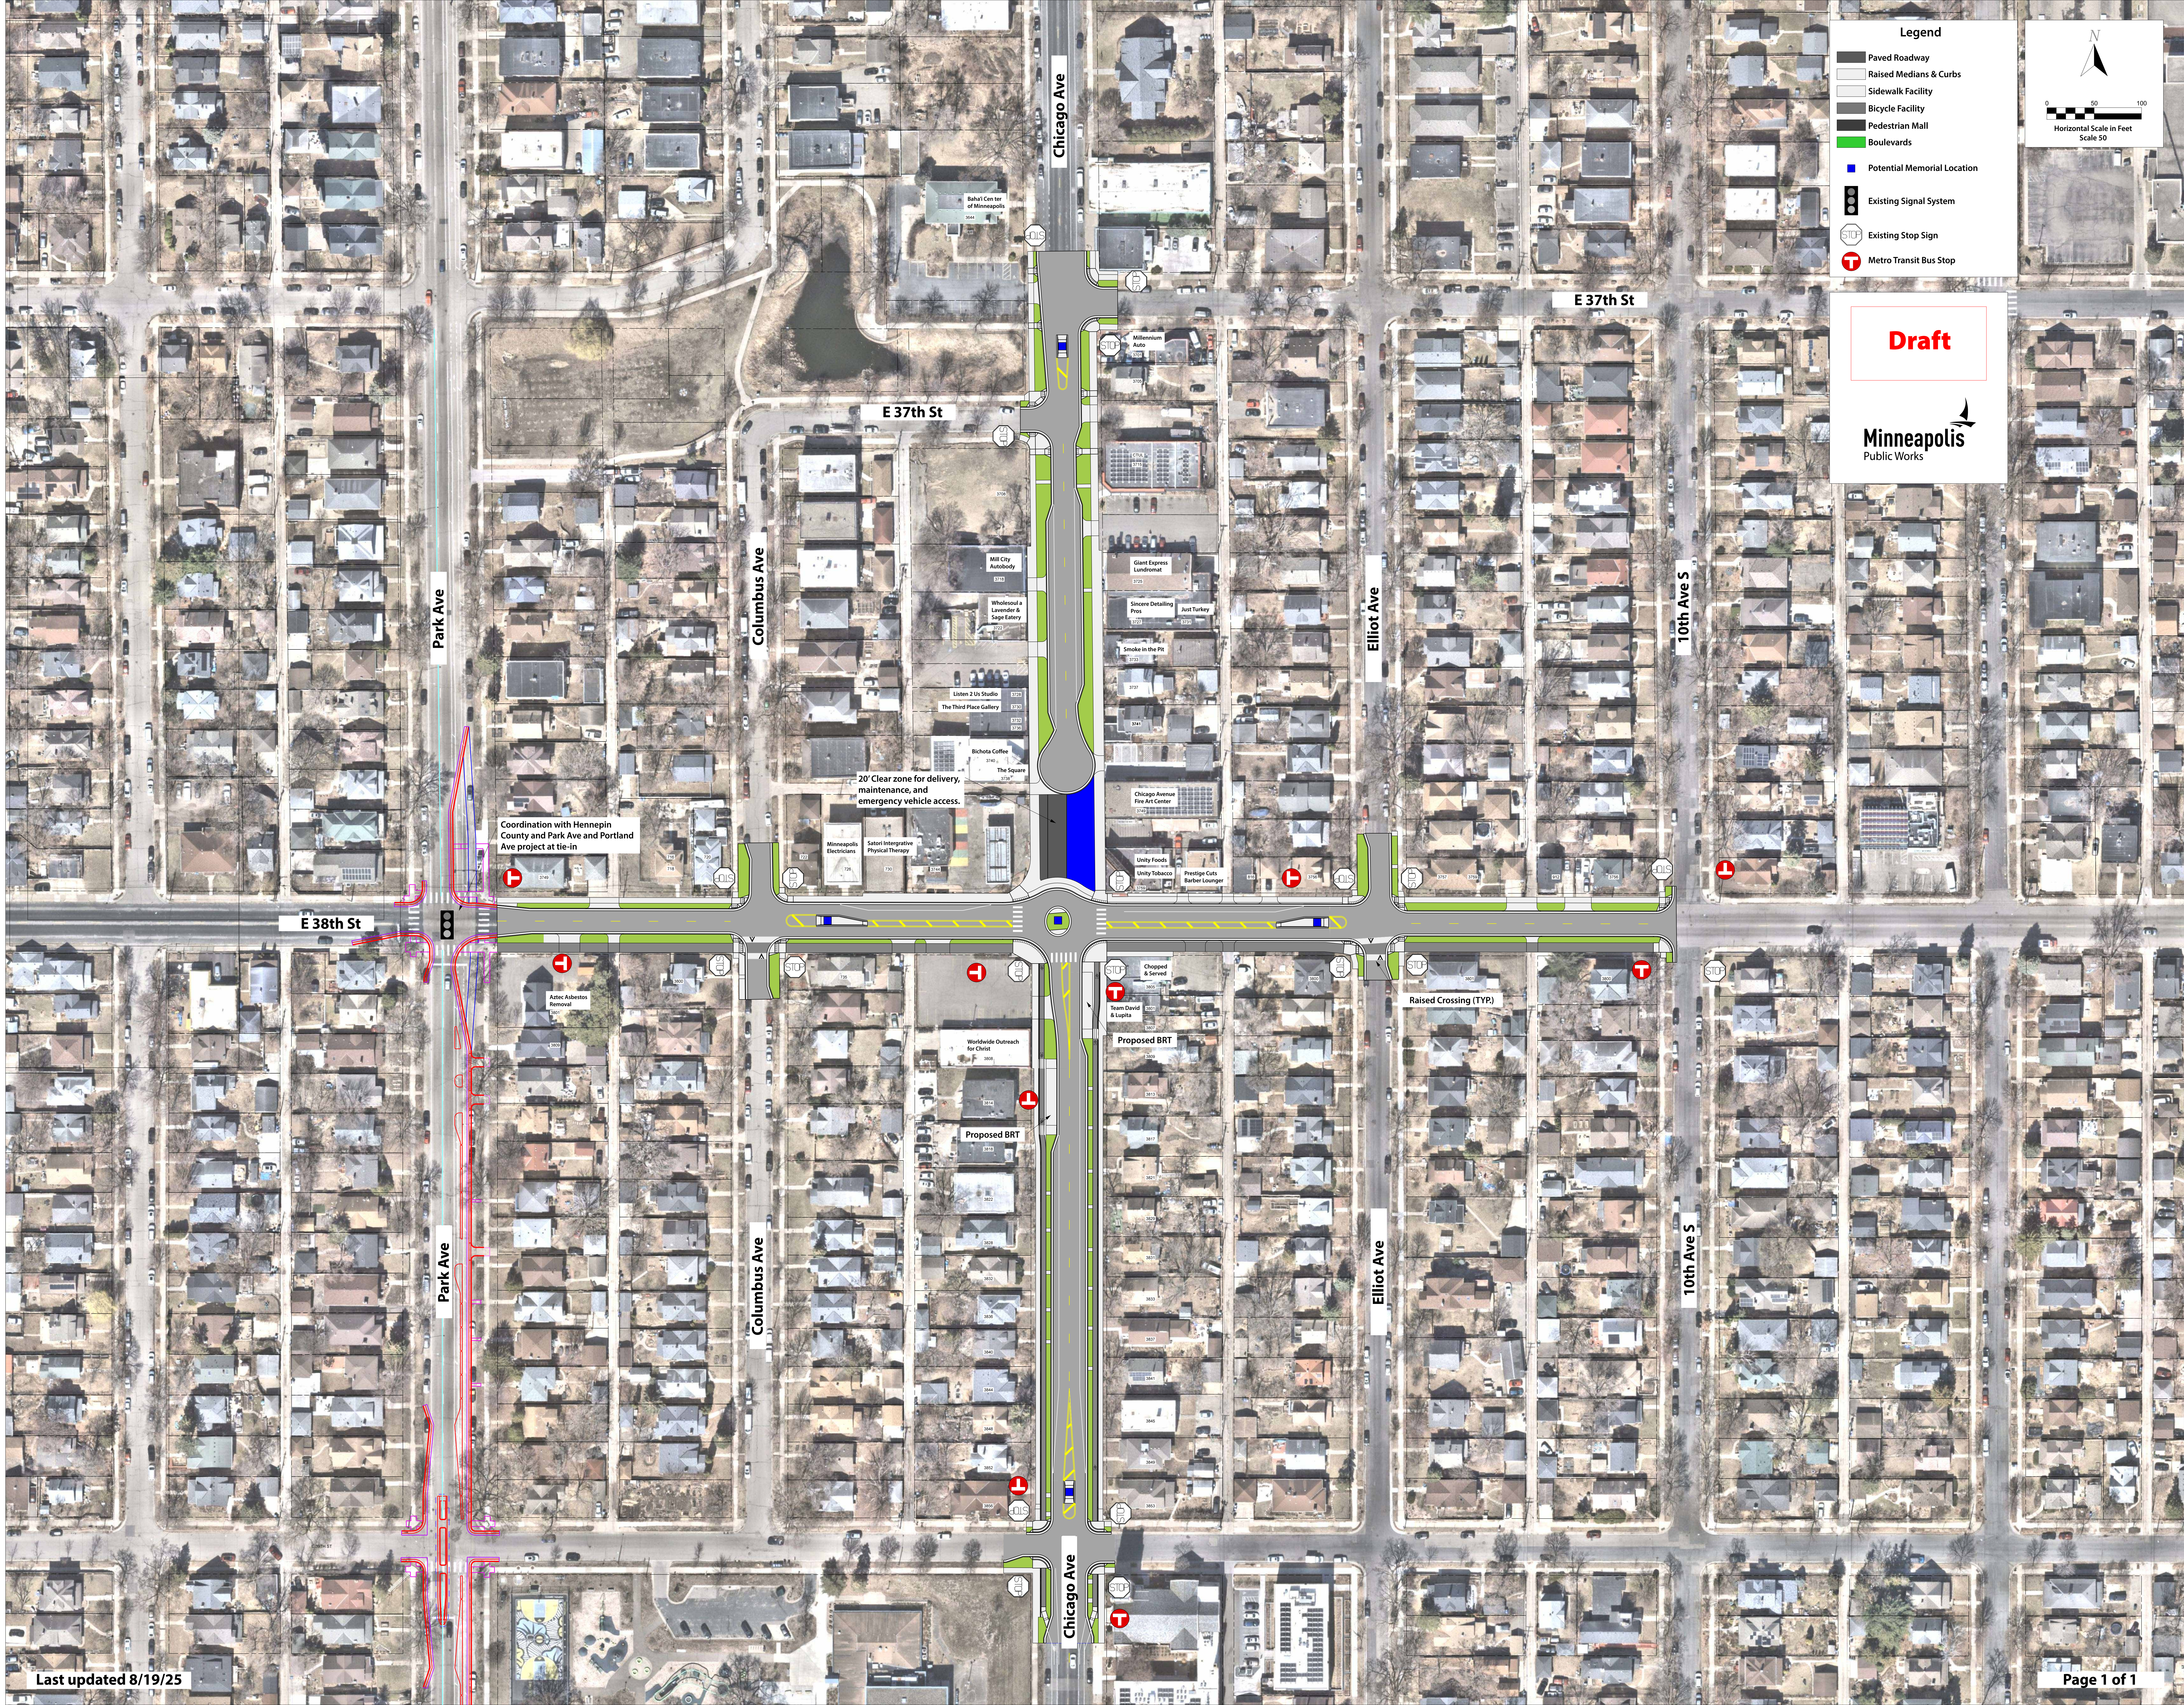

- Legend**
- Paved Roadway
 - Raised Medians & Curbs
 - Sidewalk Facility
 - Bicycle Facility
 - Pedestrian Mall
 - Boulevards
 - Potential Memorial Location
 - Existing Signal System
 - Existing Stop Sign
 - Metro Transit Bus Stop

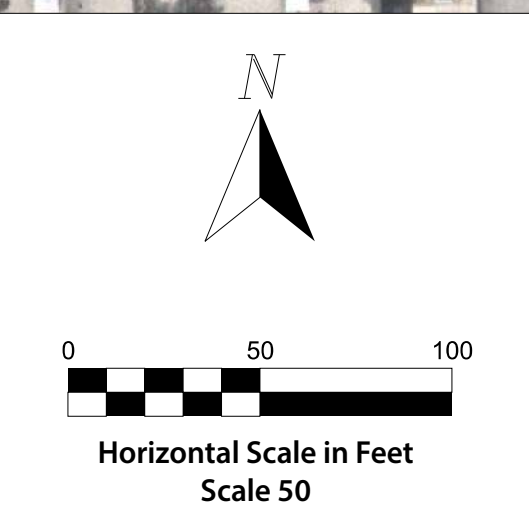

Draft

Minneapolis
Public Works