


Hennepin Avenue South

Lake Street to Douglas Ave


Option 2 (without Bike Facilities)

(DRAFT 03/01/2021)

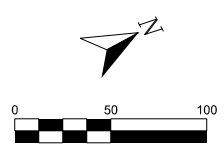

LEGEND	
	PEDESTRIAN ACCESS ROUTE
	BOULEVARD & FURNISHING ZONE
	BIKEWAY
	ROADWAY
	TRANSIT LANE
	BRT PLATFORM
	DRIVEWAY APRON
	DRIVEWAY IN DISCUSSION FOR REMOVAL, RELOCATION, OR MODIFICATIONS
	EXISTING BUS STOP LOCATION
	PROPOSED BUS STOP LOCATION
	LEFT TURN RESTRICTION
	POTENTIAL PARKING/LOADING ZONE
	DYNAMIC USE PARKING LANE
	EXISTING PARKING/LOADING UNDER EVALUATION
	BUILDING CANOPY
	EXISTING SIDEWALK CAFE
	APPROXIMATE RIGHT-OF-WAY

- GENERAL NOTES:
1. LAYOUT DIMENSIONS AT THE CURB AND GUTTER ARE MEASURED TO THE FACE OF CURB.
 2. ALL LAYOUT DIMENSIONS ARE SUBJECT TO APPROVAL OF STATE AID RULE VARIANCES.
 3. BOULEVARD & FURNISHING ZONE TO BE EVALUATED FOR FEASIBILITY OF GREENING.
 4. PEDESTRIAN CROSSING TREATMENTS ON CROSS STREETS TO BE FURTHER EVALUATED.

 

Hennepin Avenue South - Left Turn Restrictions				
Cross Street	NB Hennepin Ave		SB Hennepin Ave	
	Existing Conditions	Potential Changes	Existing Conditions	Potential Changes
Lake Street	No Lefts (one way)	No Change	No Lefts (one way)	No Change
Lagoon Avenue	Lefts Allowed	No Change	No Lefts (one way)	No Change
25th Street	N/A	N/A	Lefts Allowed	Lefts Restricted at all times
26th Street	Lefts Allowed	No Change (outside turn lane)	Lefts Allowed	No Change (outside turn lane)
27th Street	Lefts Restricted by Peak Period (7-9am, 4-6pm, Mon-Fri)	Lefts Restricted (Times TBD)	Lefts Restricted by Peak Period (7-9am, 4-6pm, Mon-Fri)	Lefts Restricted (Times TBD)
28th Street	Lefts Allowed	No Change (one way)	Lefts Allowed	No Change (one way)
29th Street	Lefts Restricted by Peak Period (7-9am, 4-6pm, Mon-Fri)	Lefts Allowed (with turn lane)	Lefts Restricted by Peak Period (7-9am, 4-6pm, Mon-Fri)	Lefts Allowed (with turn lane)
30th Street	Lefts Restricted by Peak Period (7-9am, 4-6pm, Mon-Fri)	Lefts Restricted (Times TBD)	Lefts Restricted by Peak Period (7-9am, 4-6pm, Mon-Fri)	Lefts Restricted (Times TBD)
31st Street	Lefts Restricted by Peak Period (7-9am, 4-6pm, Mon-Fri)	Lefts Allowed (with turn lane)	Lefts Restricted by Peak Period (7-9am, 4-6pm, Mon-Fri)	Lefts Restricted (Times TBD)
32nd Street	Lefts Restricted by Peak Period (7-9am, 4-6pm, Mon-Fri)	Lefts Allowed (with turn lane)	Lefts Restricted by Peak Period (7-9am, 4-6pm, Mon-Fri)	Lefts Restricted (Times TBD)
Franklin Avenue	Lefts Allowed	Lefts Restricted at all times	Lefts Restricted at all times	No Change

Hennepin South Reconstruction