




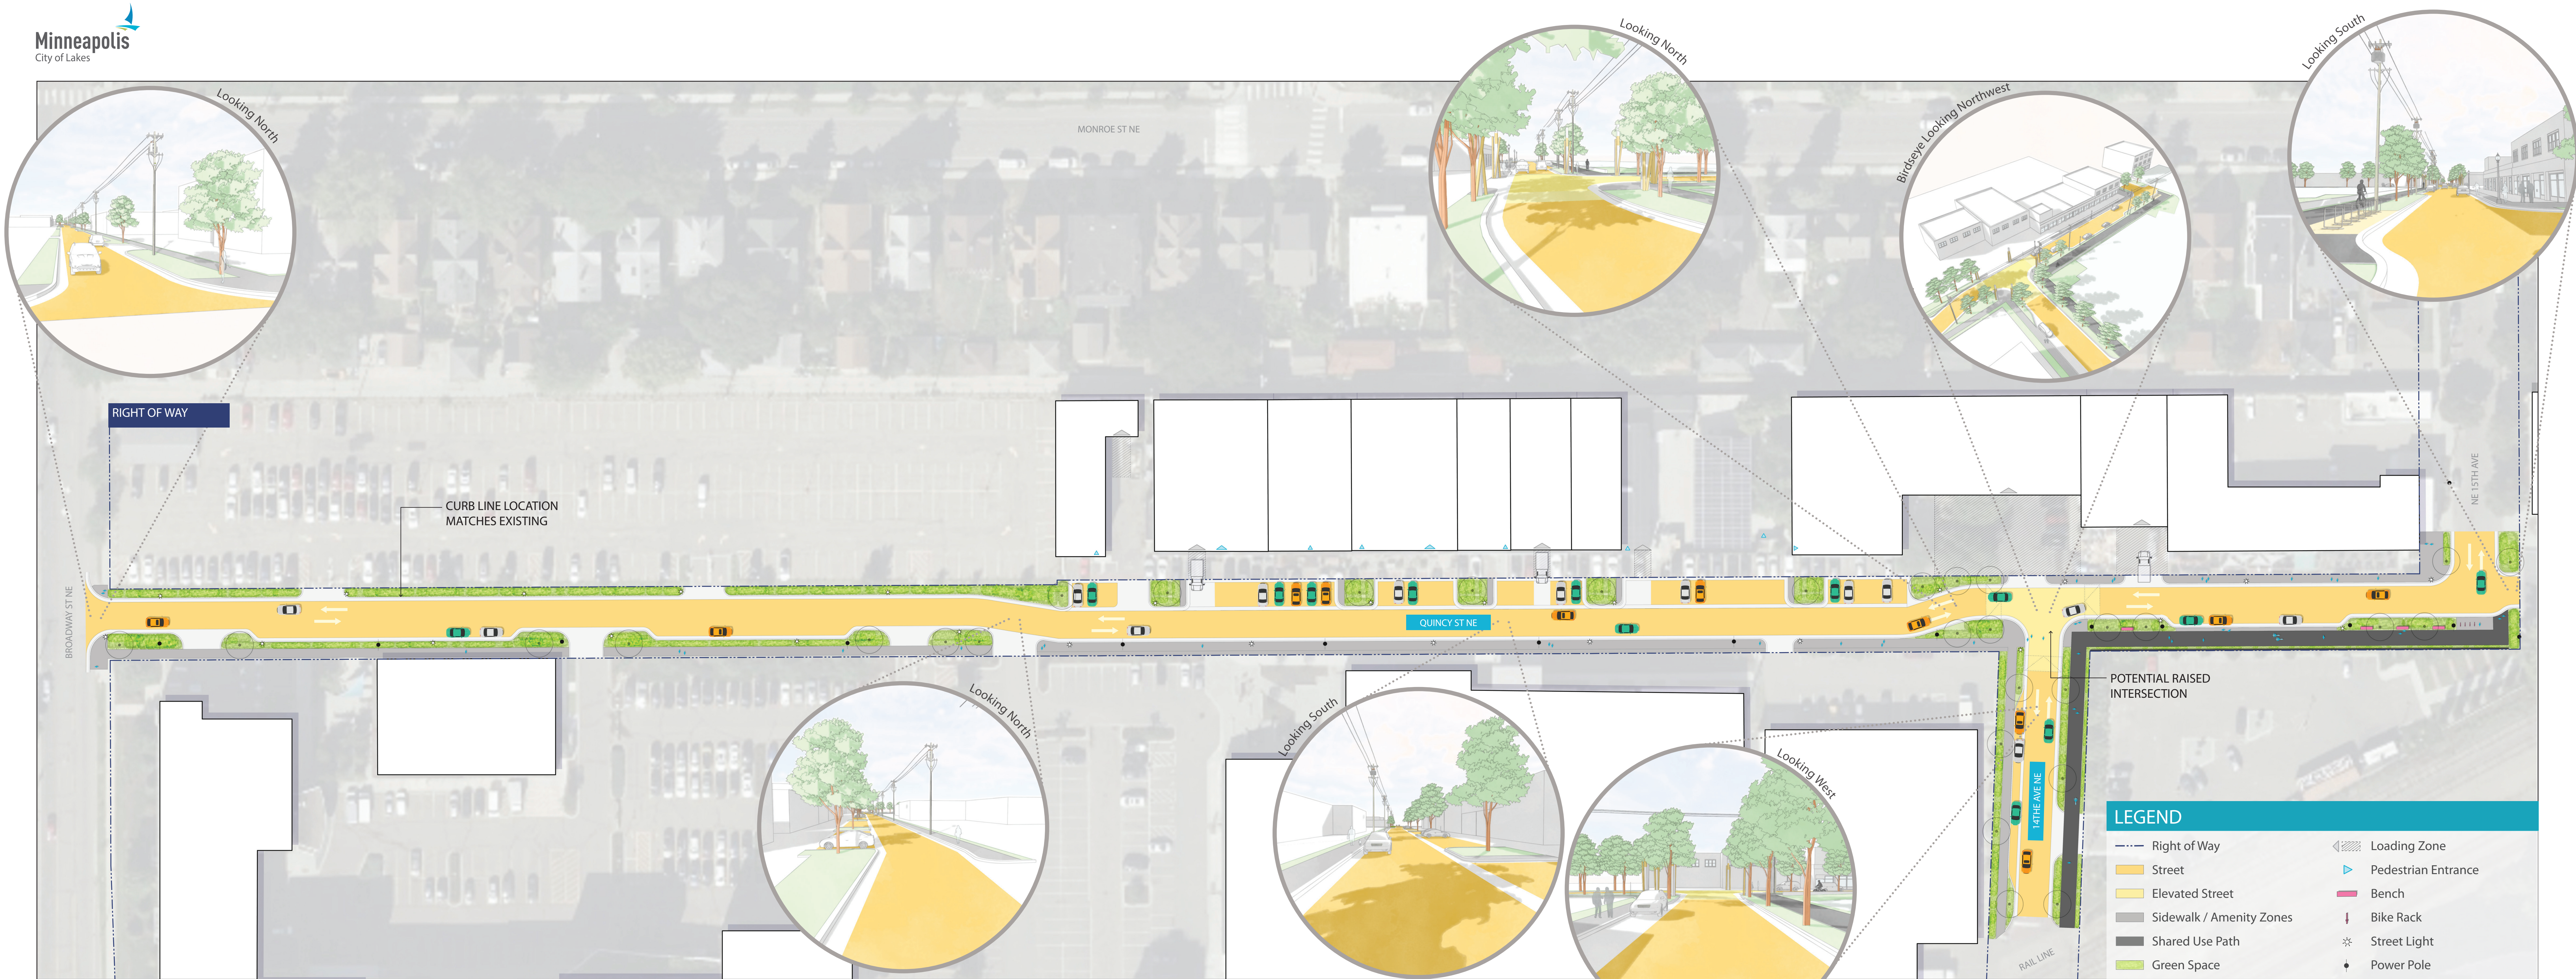

Last updated: 05-05-2025

LOGAN PARK INDUSTRIAL QUINCY CONCEPT: A

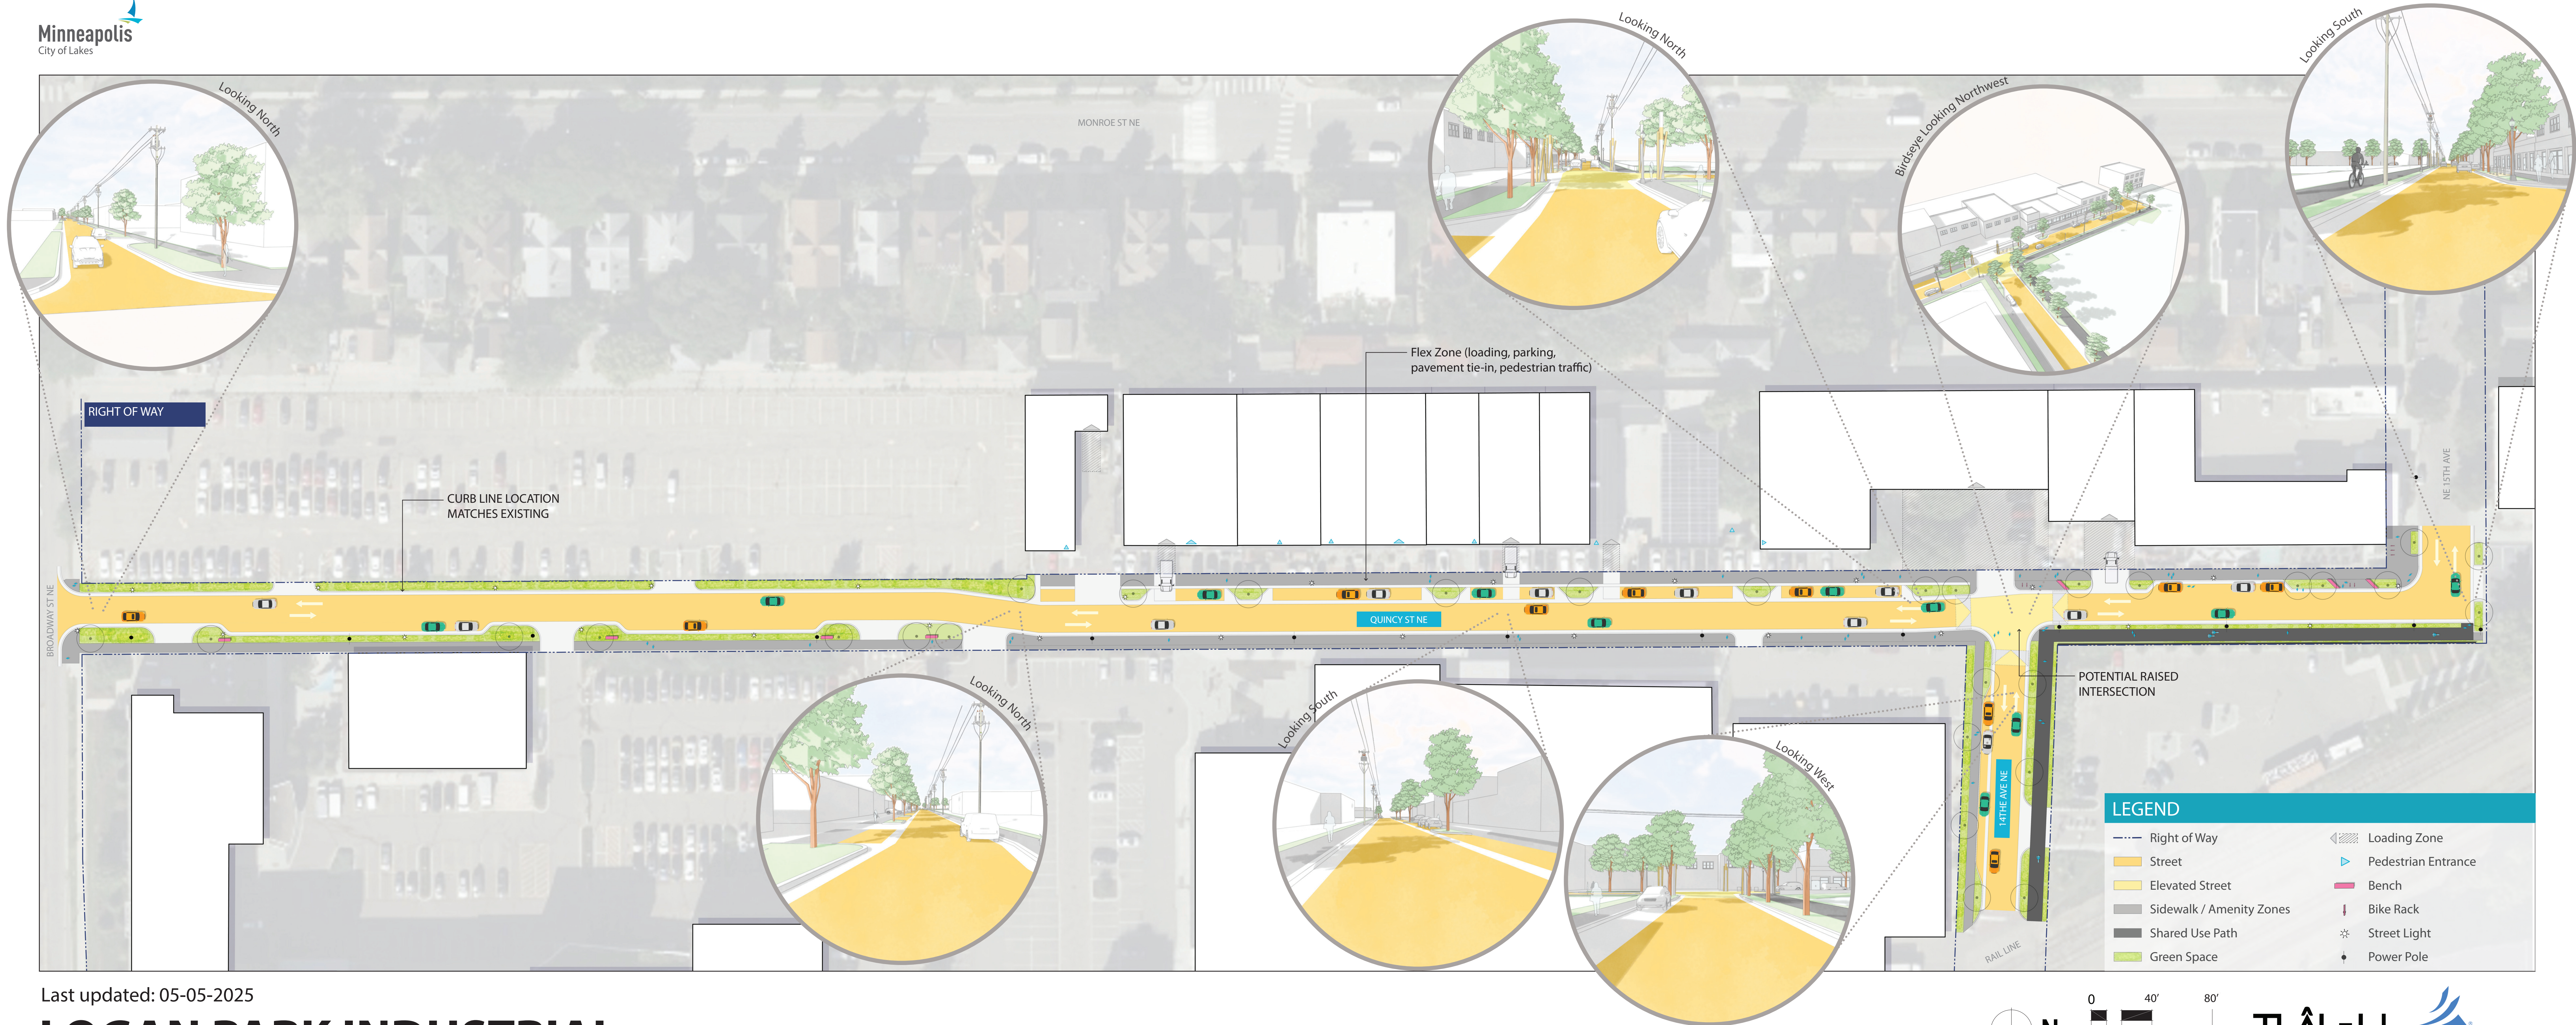

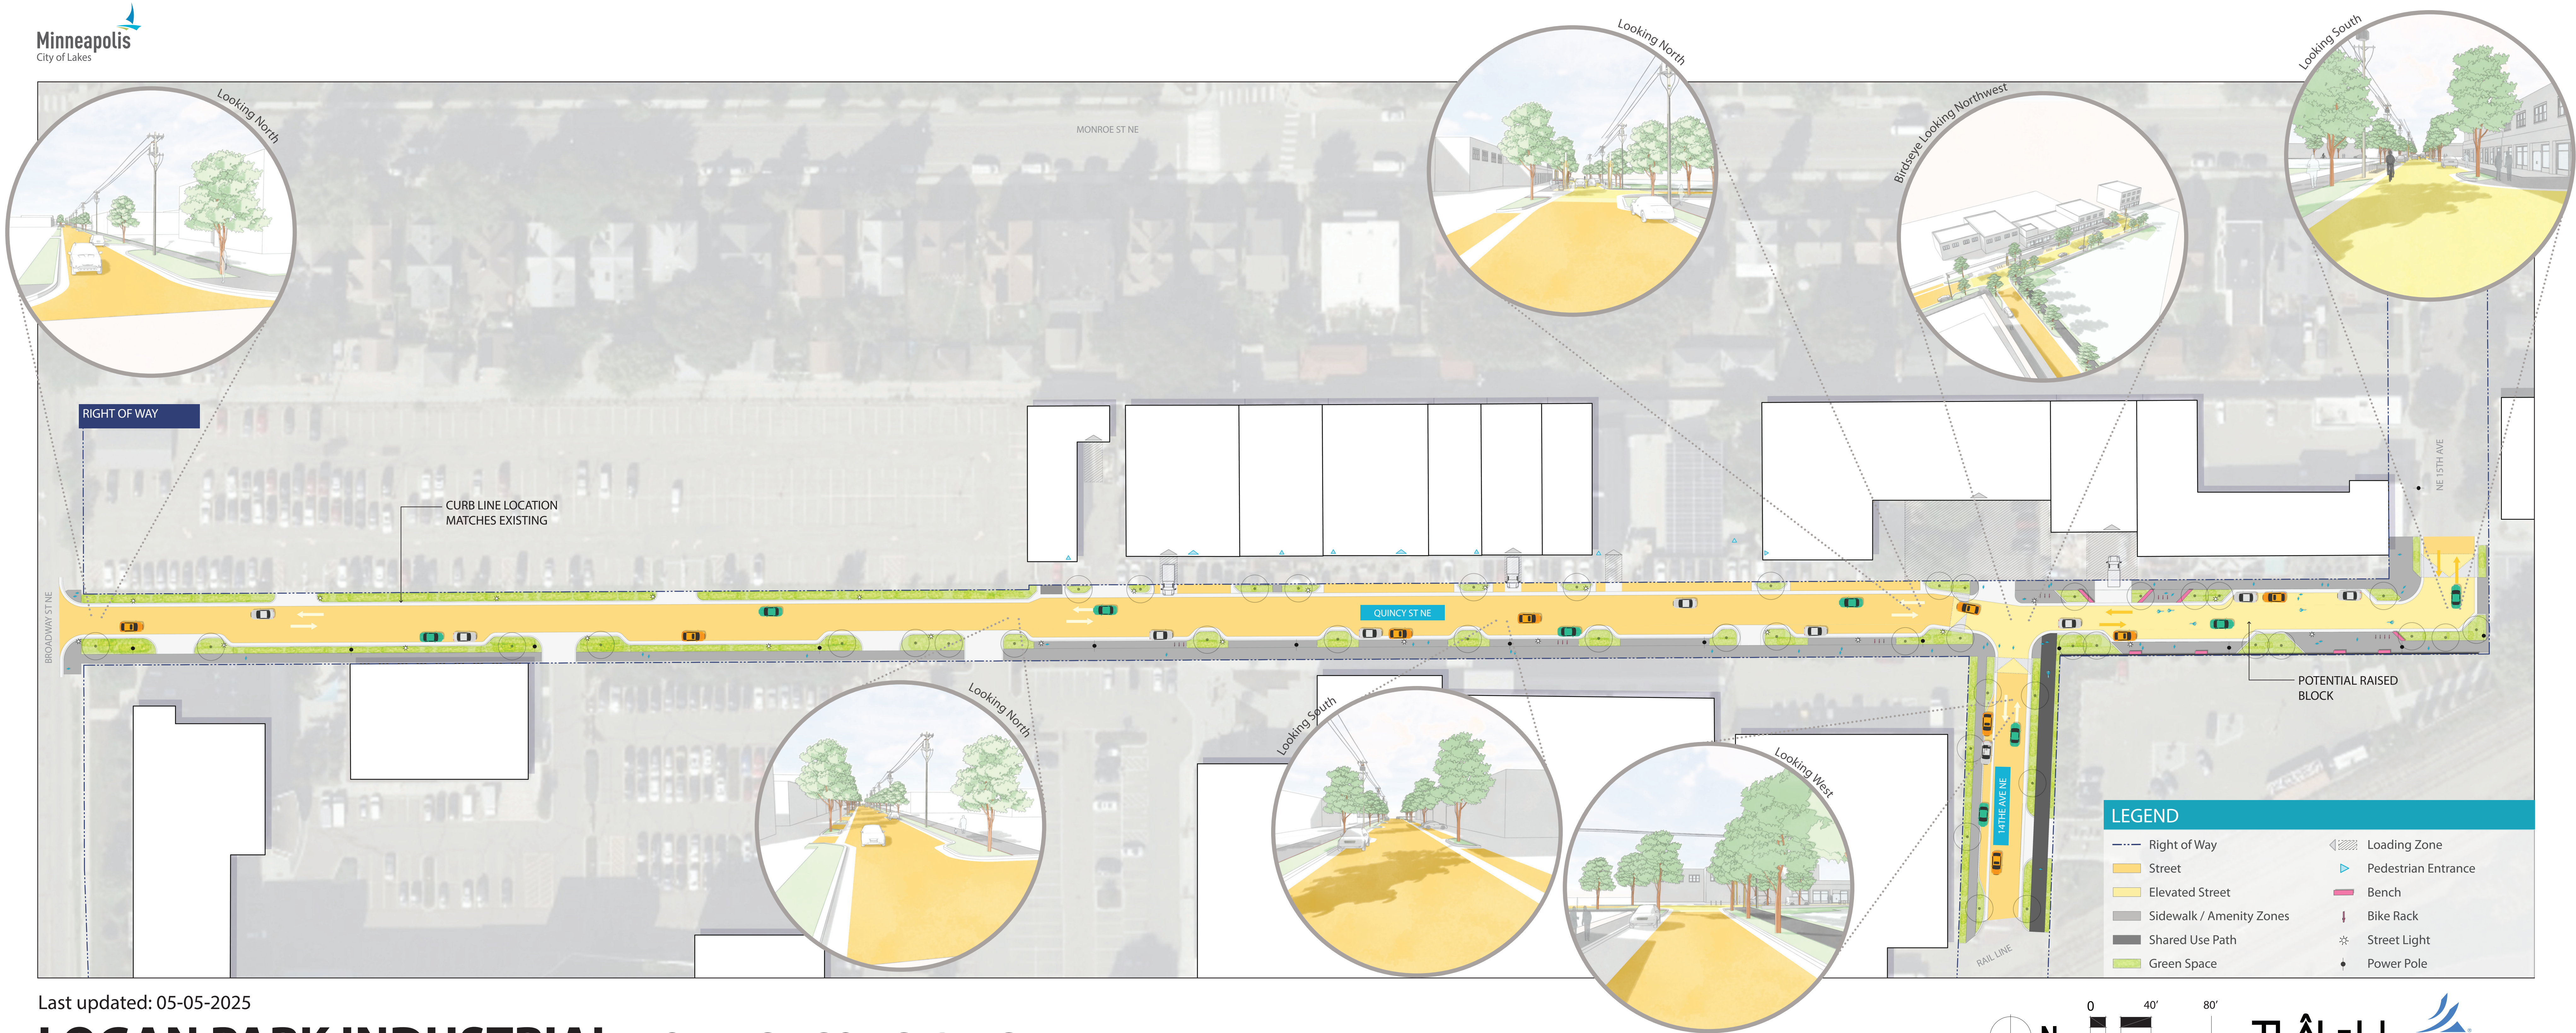

Last updated: 05-05-2025

LOGAN PARK INDUSTRIAL

QUINCY CONCEPT: C