



12:02pm

DATE PRINTED = 05/08/2020

FILE NAME = 10 - TRAFFIC CONTROL.dwg

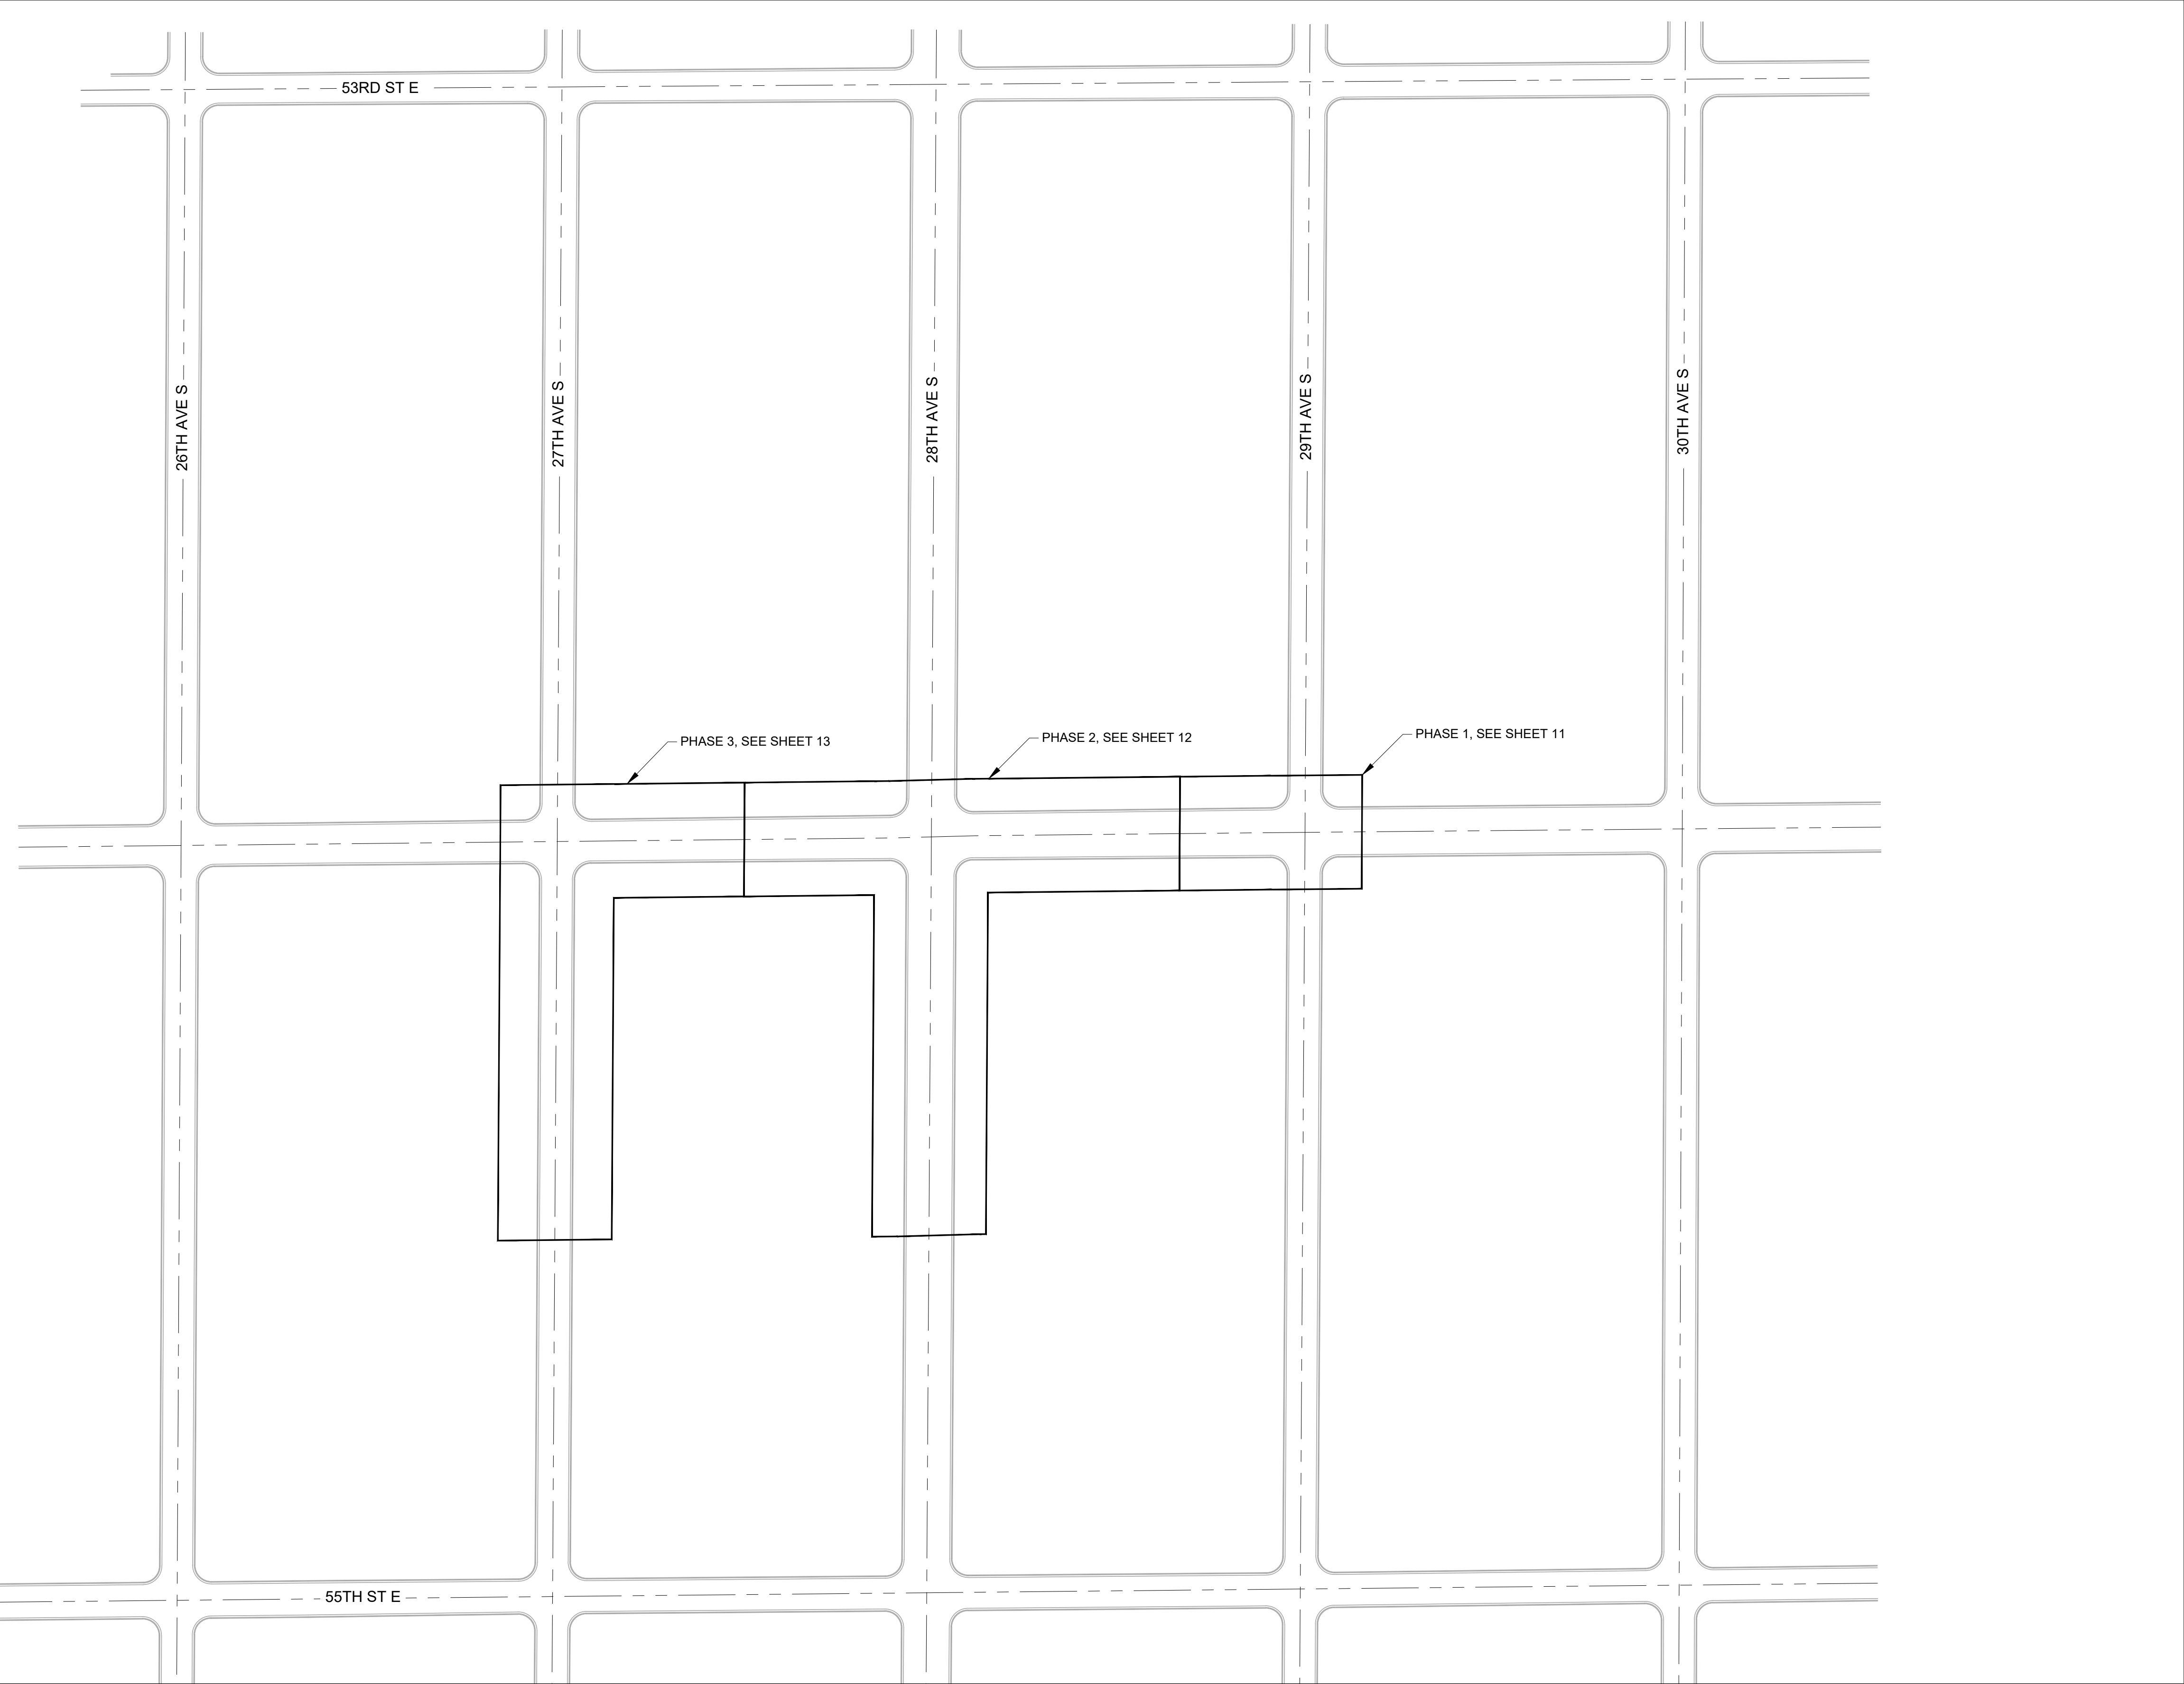


- NOTES:
1. CONTRACTOR SHALL FURNISH, INSTALL, AND MAINTAIN TRAFFIC CONTROL DEVICES THROUGH THE PROJECT.
 2. ALL TRAFFIC CONTROL DEVICES SHALL CONFORM TO THE MINNESOTA MANUAL ON UNIFORM TRAFFIC CONTROL DEVICES (MOST RECENT).
 3. MAINTAIN SUFFICIENT WIDTH FOR TRUCK AND BUS TRAFFIC THROUGH 28TH AVE DETOURS.
 4. CLOSE ONE INTERSECTION AT A TIME. UP TO TWO INTERSECTIONS MAY BE CLOSED SIMULTANEOUSLY WITH APPROVAL OF THE CITY AND METRO TRANSIT.

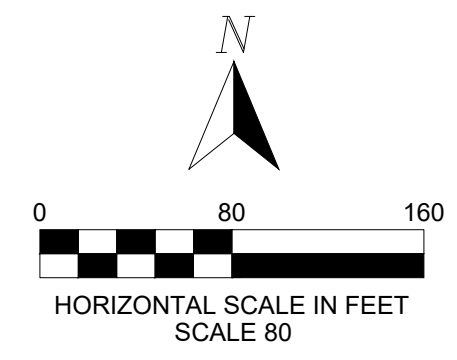

NO.	DATE	DRW	CKD	APP	REVISION
1	05/08/20	IJJ	RJP	DAN	ISSUED FOR BID

I HEREBY CERTIFY THAT THIS PLAN, SPECIFICATION, OR REPORT WAS PREPARED BY ME OR UNDER MY DIRECT SUPERVISION AND THAT I AM A DULY LICENSED PROFESSIONAL ENGINEER UNDER THE LAWS OF THE STATE OF MINNESOTA.

DAN
 DANIEL A. NESLER 47523 05/08/2020
 LIC. NO. DATE

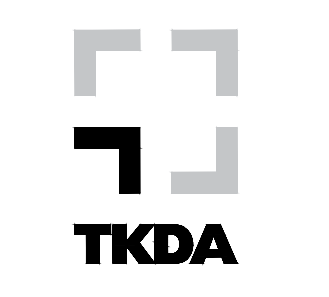


TEMPORARY TRAFFIC CONTROL PLAN - OVERALL	
DRW: IJJ	DATE: 05/08/20
CHK: RJP	DATE: 05/08/20
APP: DAN	DATE: 05/08/20

WENONAH LIFT STATION	
---	---

12:02pm

DATE PRINTED = 05/08/2020



FILE NAME = 10 - TRAFFIC CONTROL.dwg

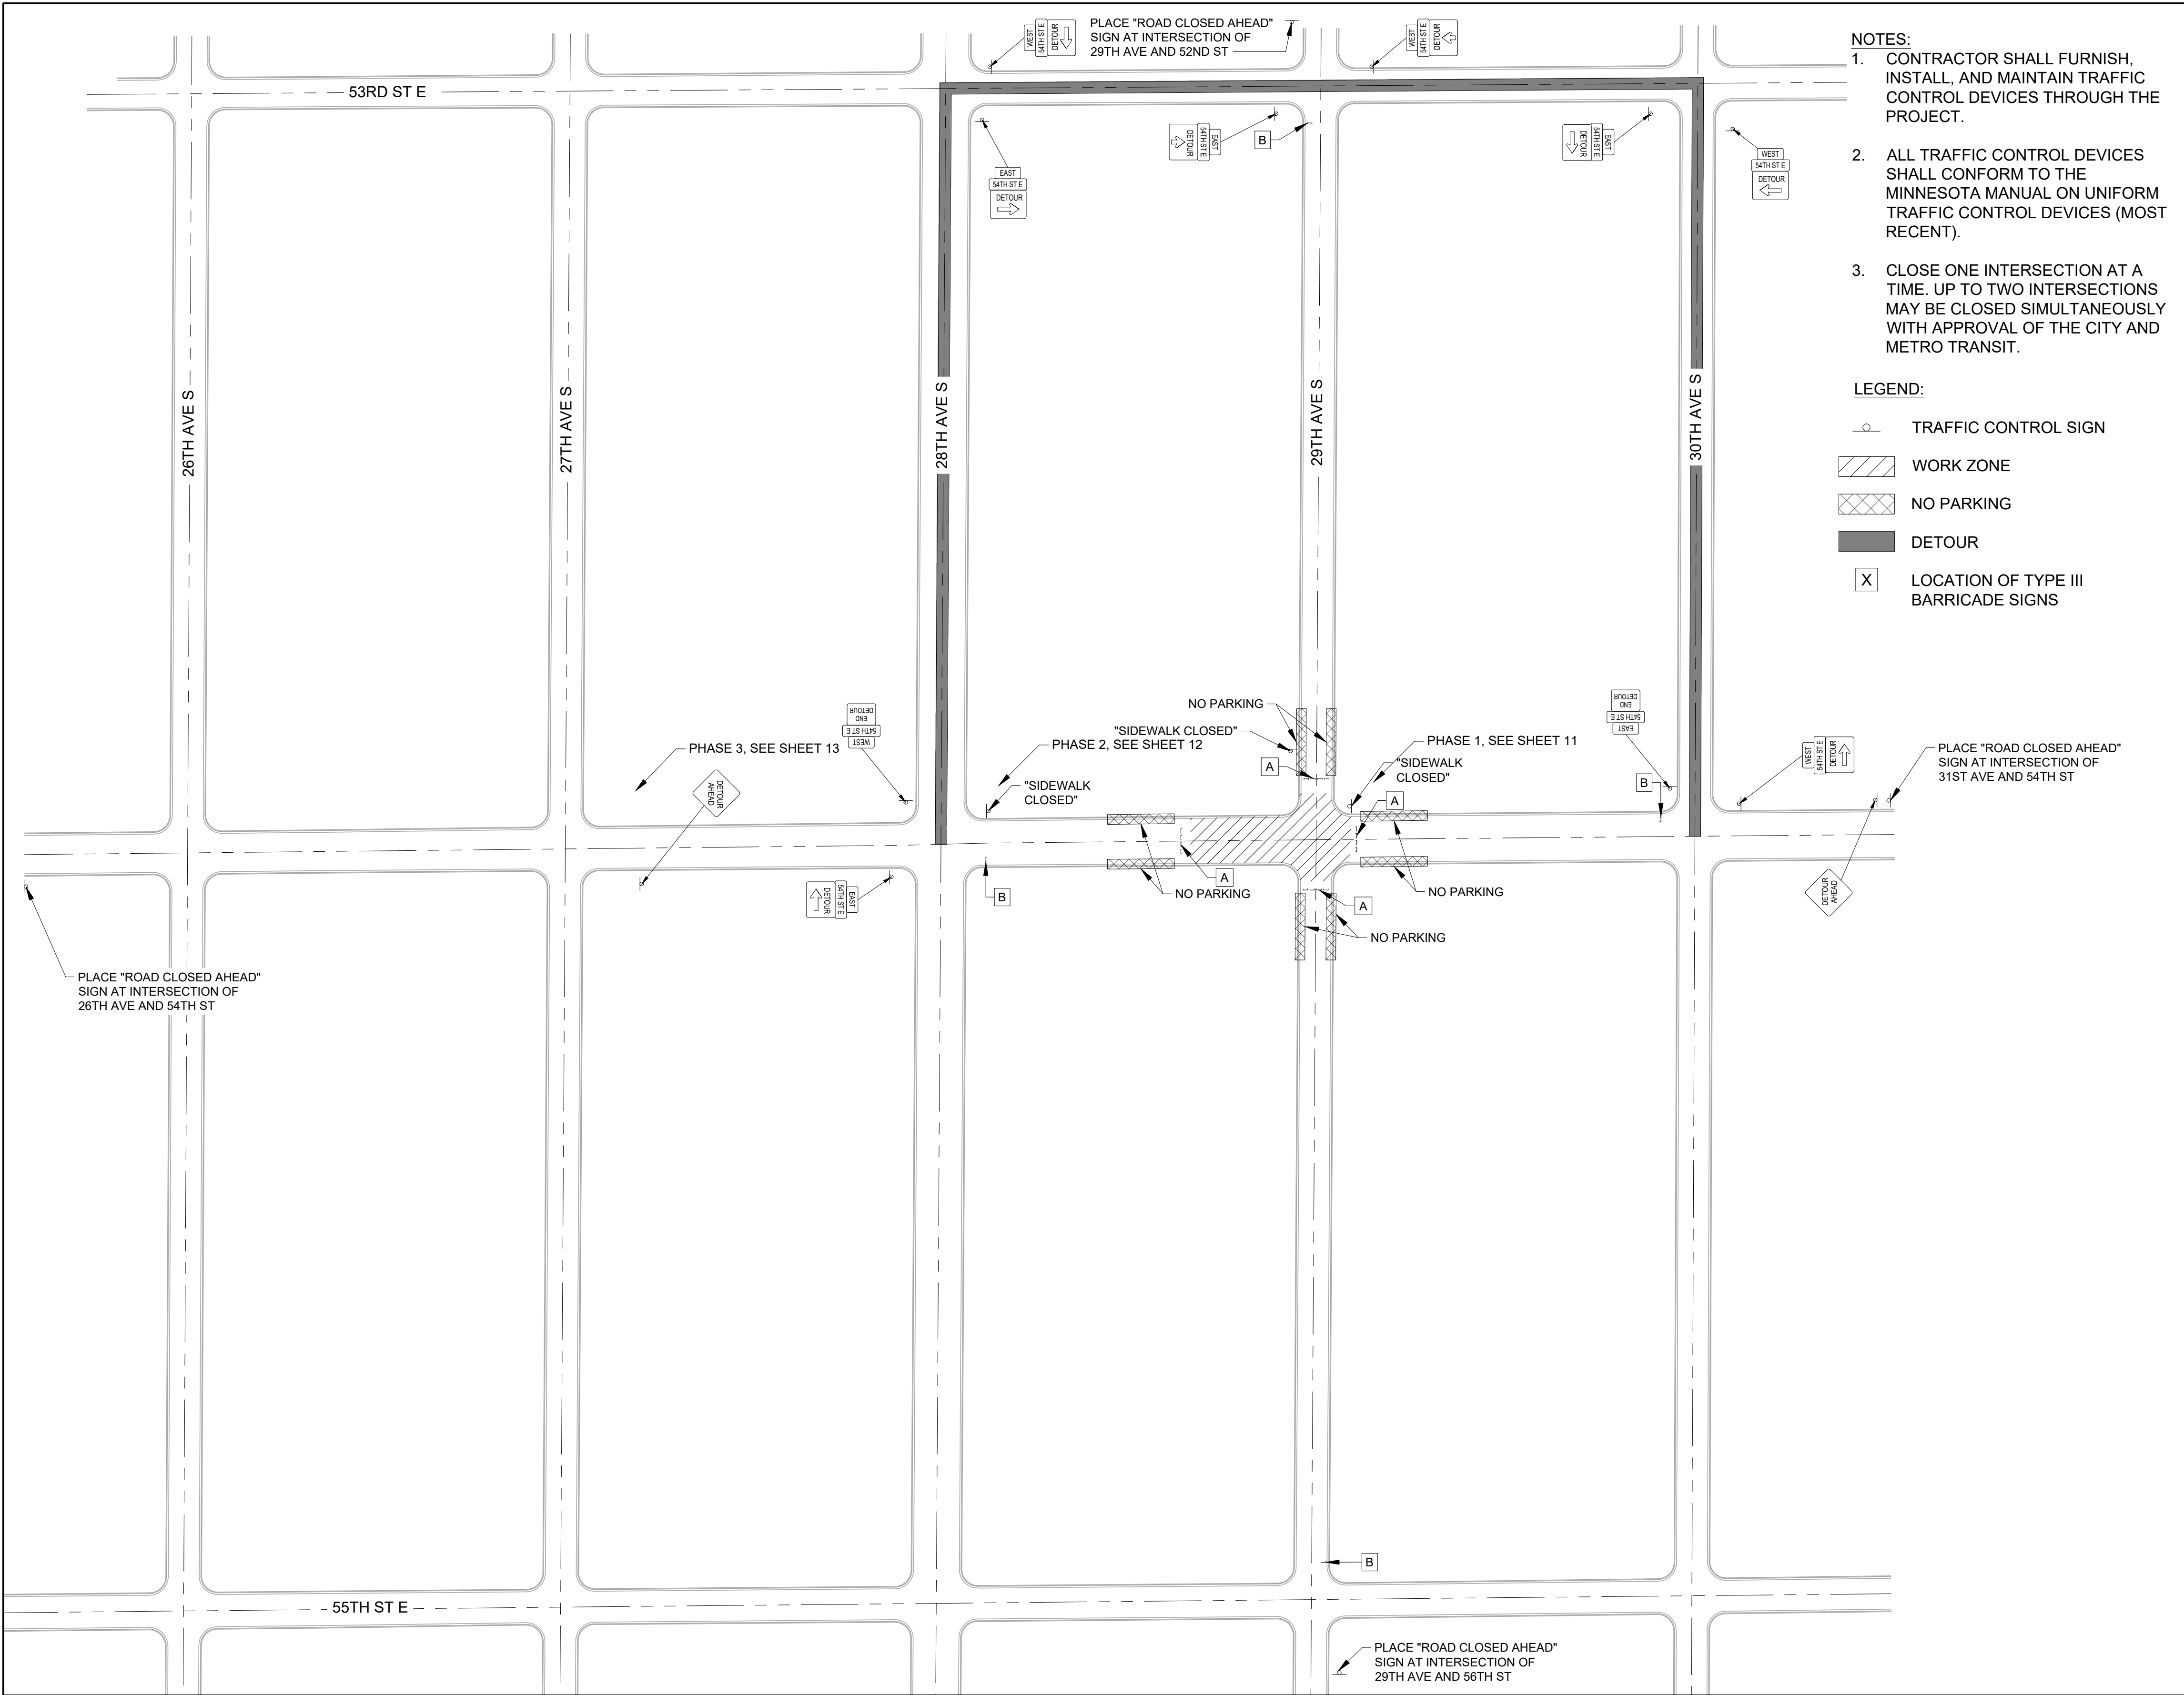

- NOTES:**
- CONTRACTOR SHALL FURNISH, INSTALL, AND MAINTAIN TRAFFIC CONTROL DEVICES THROUGH THE PROJECT.
 - ALL TRAFFIC CONTROL DEVICES SHALL CONFORM TO THE MINNESOTA MANUAL ON UNIFORM TRAFFIC CONTROL DEVICES (MOST RECENT).
 - CLOSE ONE INTERSECTION AT A TIME. UP TO TWO INTERSECTIONS MAY BE CLOSED SIMULTANEOUSLY WITH APPROVAL OF THE CITY AND METRO TRANSIT.

- LEGEND:**
- TRAFFIC CONTROL SIGN
 - WORK ZONE
 - NO PARKING
 - DETOUR
 - LOCATION OF TYPE III BARRICADE SIGNS


ESTIMATE OF TRAFFIC CONTROL DEVICES			
SIGN	SIZE	ESTIMATE	DESCRIPTION
G20-X1	72X60	PHASE 1: 4	ROAD CLOSED BEGINNING XX/XX/XXXX
R9-9	24X12	PHASE 1: 3	SIDEWALK CLOSED
R11-2	48X30	PHASE 1: 4	ROAD CLOSED A
R11-4	60X30	PHASE 1: 4	ROAD CLOSED TO THRU TRAFFIC B
W20-1	36X36	PHASE 1: 4	ROAD WORK AHEAD
W20-3	36X36	PHASE 1: 4	ROAD CLOSED AHEAD
M3-2	24X12	PHASE 1: 5	EAST
M3-4	24X12	PHASE 1: 5	WEST
M4-8a	24X18	PHASE 1: 2	END DETOUR
M4-8MR	30X24	PHASE 1: 3	DETOUR RIGHT
M4-8ML	30X24	PHASE 1: 3	DETOUR LEFT
M4-8MT	30X24	PHASE 1: 2	DETOUR THRU
STREET	36X12	PHASE 1: 10	54TH ST E
TYPE III BARRICADE	8 FT	PHASE 1: 20	TYPE III BARRICADE

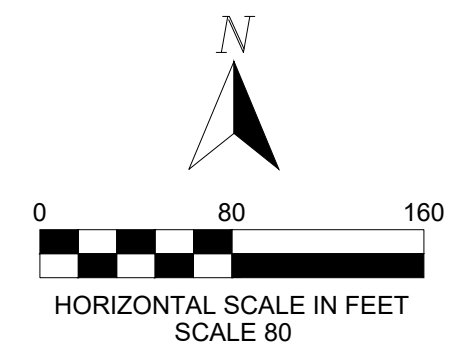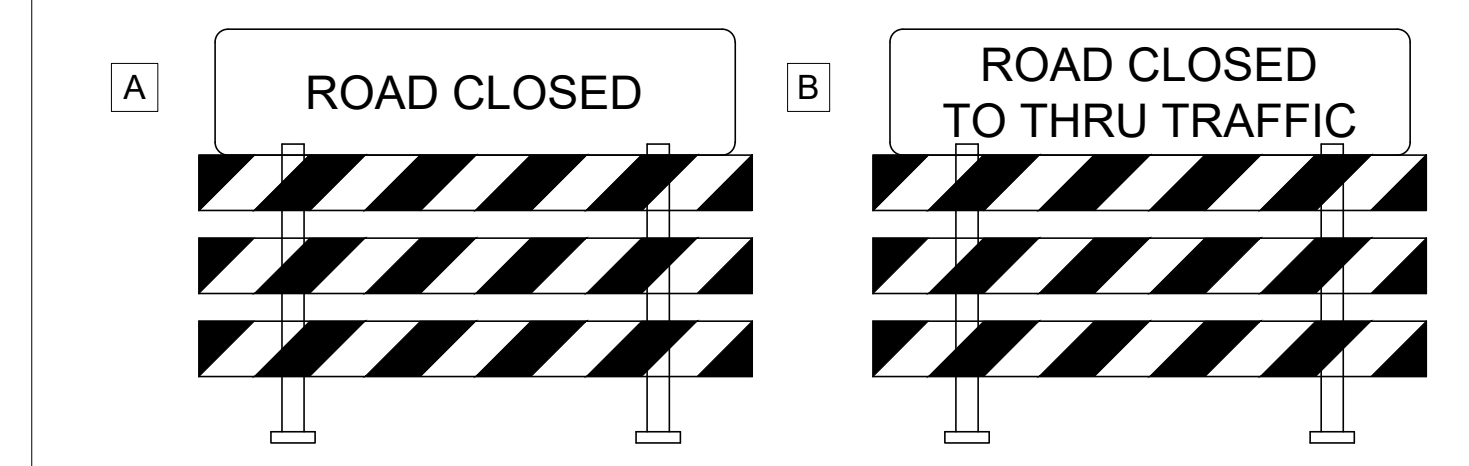

NO.	DATE	DRW	CKD	APP	REVISION
0	05/08/20	IJJ	RJP	DAN	ISSUED FOR BID

I HEREBY CERTIFY THAT THIS PLAN, SPECIFICATION, OR REPORT WAS PREPARED BY ME OR UNDER MY DIRECT SUPERVISION AND THAT I AM A DULY LICENSED PROFESSIONAL ENGINEER UNDER THE LAWS OF THE STATE OF MINNESOTA.

DAN
DANIEL A. NESLER 47523 05/08/2020
LIC. NO. DATE

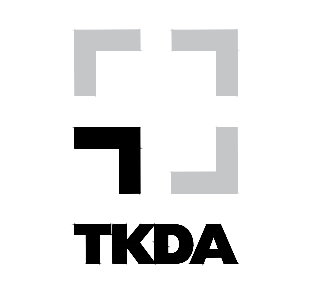

TEMPORARY TRAFFIC CONTROL PLAN - PHASE 1

Minneapolis Public Works

DRW: IJJ	DATE: 05/08/20
CHK: RJP	DATE: 05/08/20
APP: DAN	DATE: 05/08/20


WENONAH LIFT STATION	
---	---

11 OF 38

12:02pm

DATE PRINTED = 05/08/2020



FILE NAME = 10 - TRAFFIC CONTROL.dwg

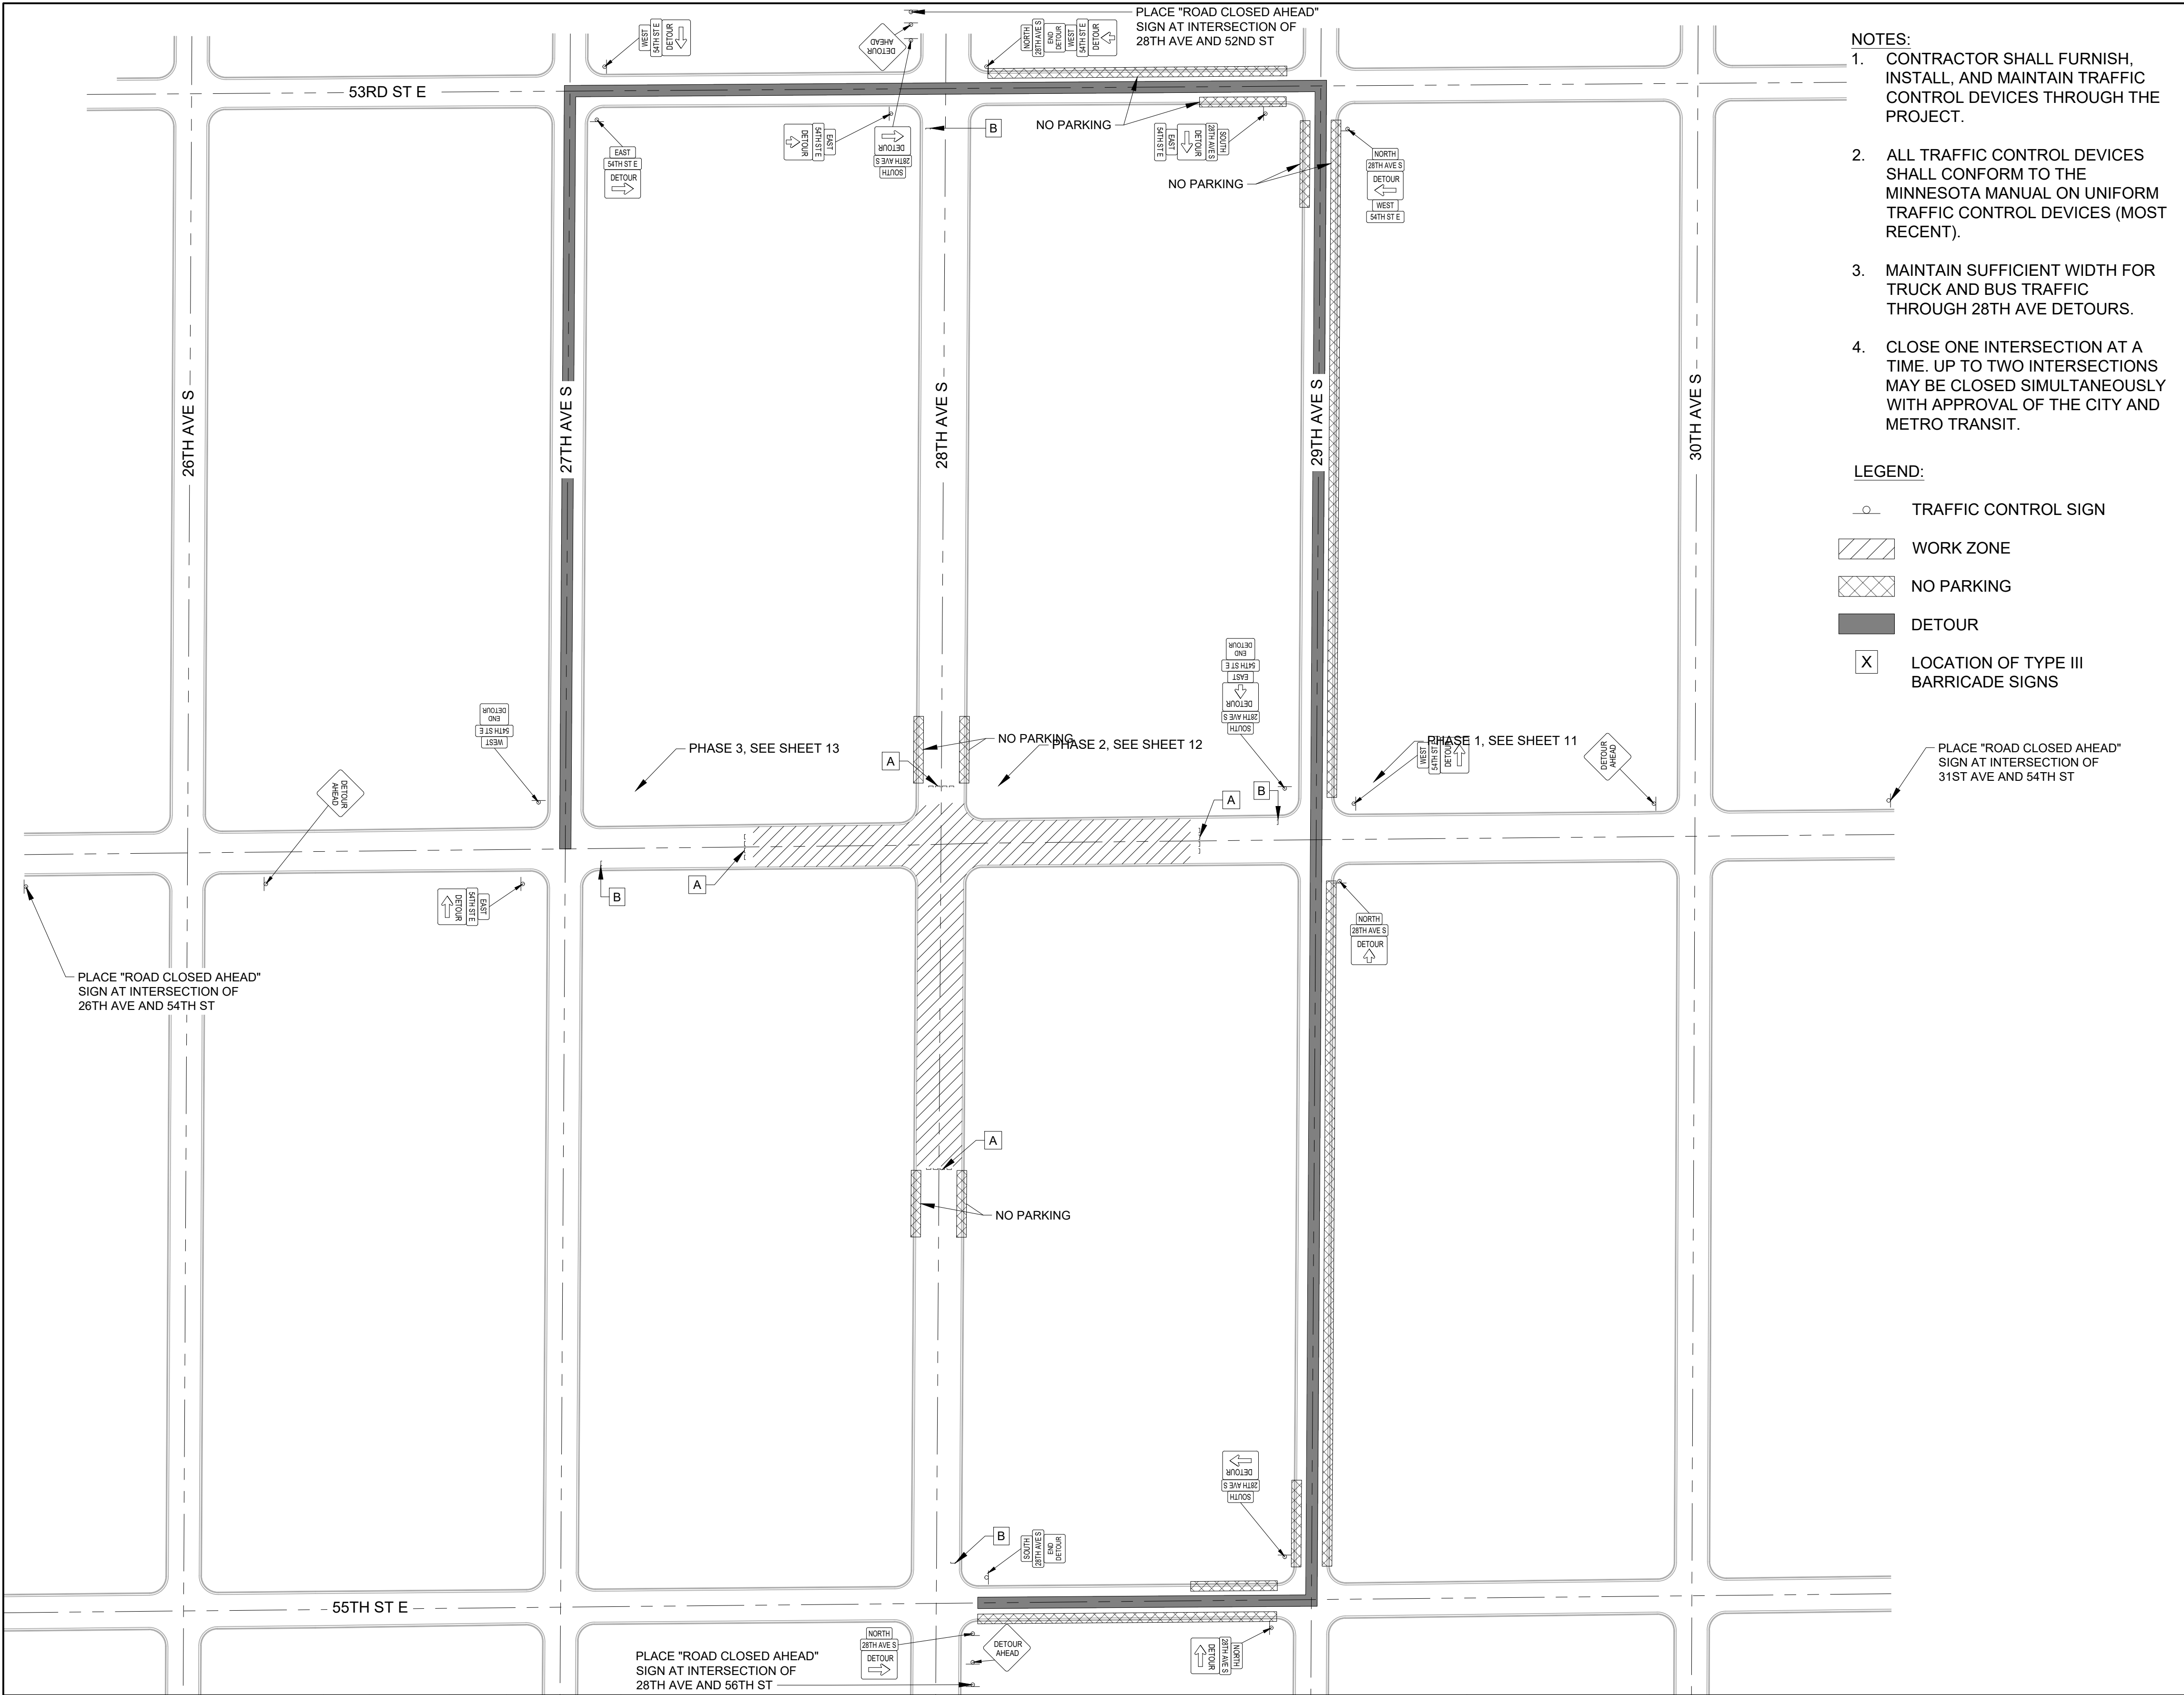

- NOTES:**
- CONTRACTOR SHALL FURNISH, INSTALL, AND MAINTAIN TRAFFIC CONTROL DEVICES THROUGH THE PROJECT.
 - ALL TRAFFIC CONTROL DEVICES SHALL CONFORM TO THE MINNESOTA MANUAL ON UNIFORM TRAFFIC CONTROL DEVICES (MOST RECENT).
 - MAINTAIN SUFFICIENT WIDTH FOR TRUCK AND BUS TRAFFIC THROUGH 28TH AVE DETOURS.
 - CLOSE ONE INTERSECTION AT A TIME. UP TO TWO INTERSECTIONS MAY BE CLOSED SIMULTANEOUSLY WITH APPROVAL OF THE CITY AND METRO TRANSIT.

- LEGEND:**
- TRAFFIC CONTROL SIGN
 - WORK ZONE
 - NO PARKING
 - DETOUR
 - LOCATION OF TYPE III BARRICADE SIGNS

ESTIMATE OF TRAFFIC CONTROL DEVICES			
SIGN	SIZE	ESTIMATE	DESCRIPTION
G20-X1	72X60	PHASE 2: 4	ROAD CLOSED BEGINNING XX/XX/XXXX
R9-9	24X12	PHASE 2: 0	SIDEWALK CLOSED
R11-2	48X30	PHASE 2: 4	ROAD CLOSED A
R11-4	60X30	PHASE 2: 4	ROAD CLOSED TO THRU TRAFFIC B
W20-1	36X36	PHASE 2: 4	ROAD WORK AHEAD
W20-3	36X36	PHASE 2: 4	ROAD CLOSED AHEAD
M3-1	24X12	PHASE 2: 5	NORTH
M3-2	24X12	PHASE 2: 5	EAST
M3-3	24X12	PHASE 2: 5	SOUTH
M3-4	24X12	PHASE 2: 5	WEST
M4-8a	24X18	PHASE 2: 4	END DETOUR
M4-8MR	30X24	PHASE 2: 6	DETOUR RIGHT
M4-8ML	30X24	PHASE 2: 6	DETOUR LEFT
M4-8MT	30X24	PHASE 2: 4	DETOUR THRU
M3-X1a	36X12	PHASE 2: 10	54TH ST E
M3-X1a	36X12	PHASE 2: 10	28TH AVE S
TYPE III BARRICADE	8 FT	PHASE 2: 20	TYPE III BARRICADE

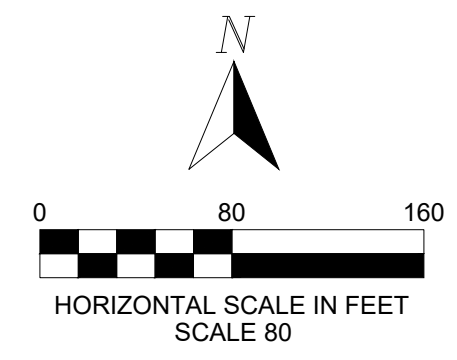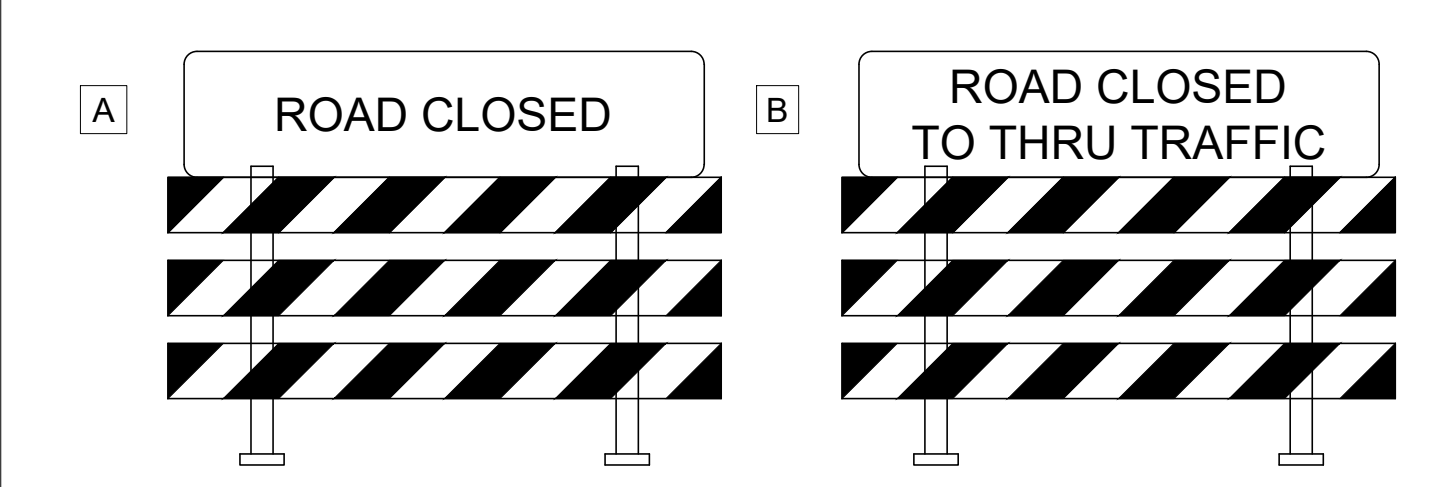


NO.	DATE	DRW	CKD	APP	REVISION
1	05/08/20	IJJ	RJP	DAN	ISSUED FOR BID

I HEREBY CERTIFY THAT THIS PLAN, SPECIFICATION, OR REPORT WAS PREPARED BY ME OR UNDER MY DIRECT SUPERVISION AND THAT I AM A DULY LICENSED PROFESSIONAL ENGINEER UNDER THE LAWS OF THE STATE OF MINNESOTA.

DAN
DANIEL A. NESLER 47523 05/08/2020
LIC. NO. DATE

	TEMPORARY TRAFFIC CONTROL PLAN - PHASE 2		WENONAH LIFT STATION		12 OF 38
	DRW: IJJ	DATE: 05/08/20	---	---	
	CHK: RJP	DATE: 05/08/20	---	---	
APP: DAN	DATE: 05/08/20	---	---	---	---



FILE NAME = 10 - TRAFFIC CONTROL.dwg
 DATE PRINTED = 05/08/2020
 12:02pm

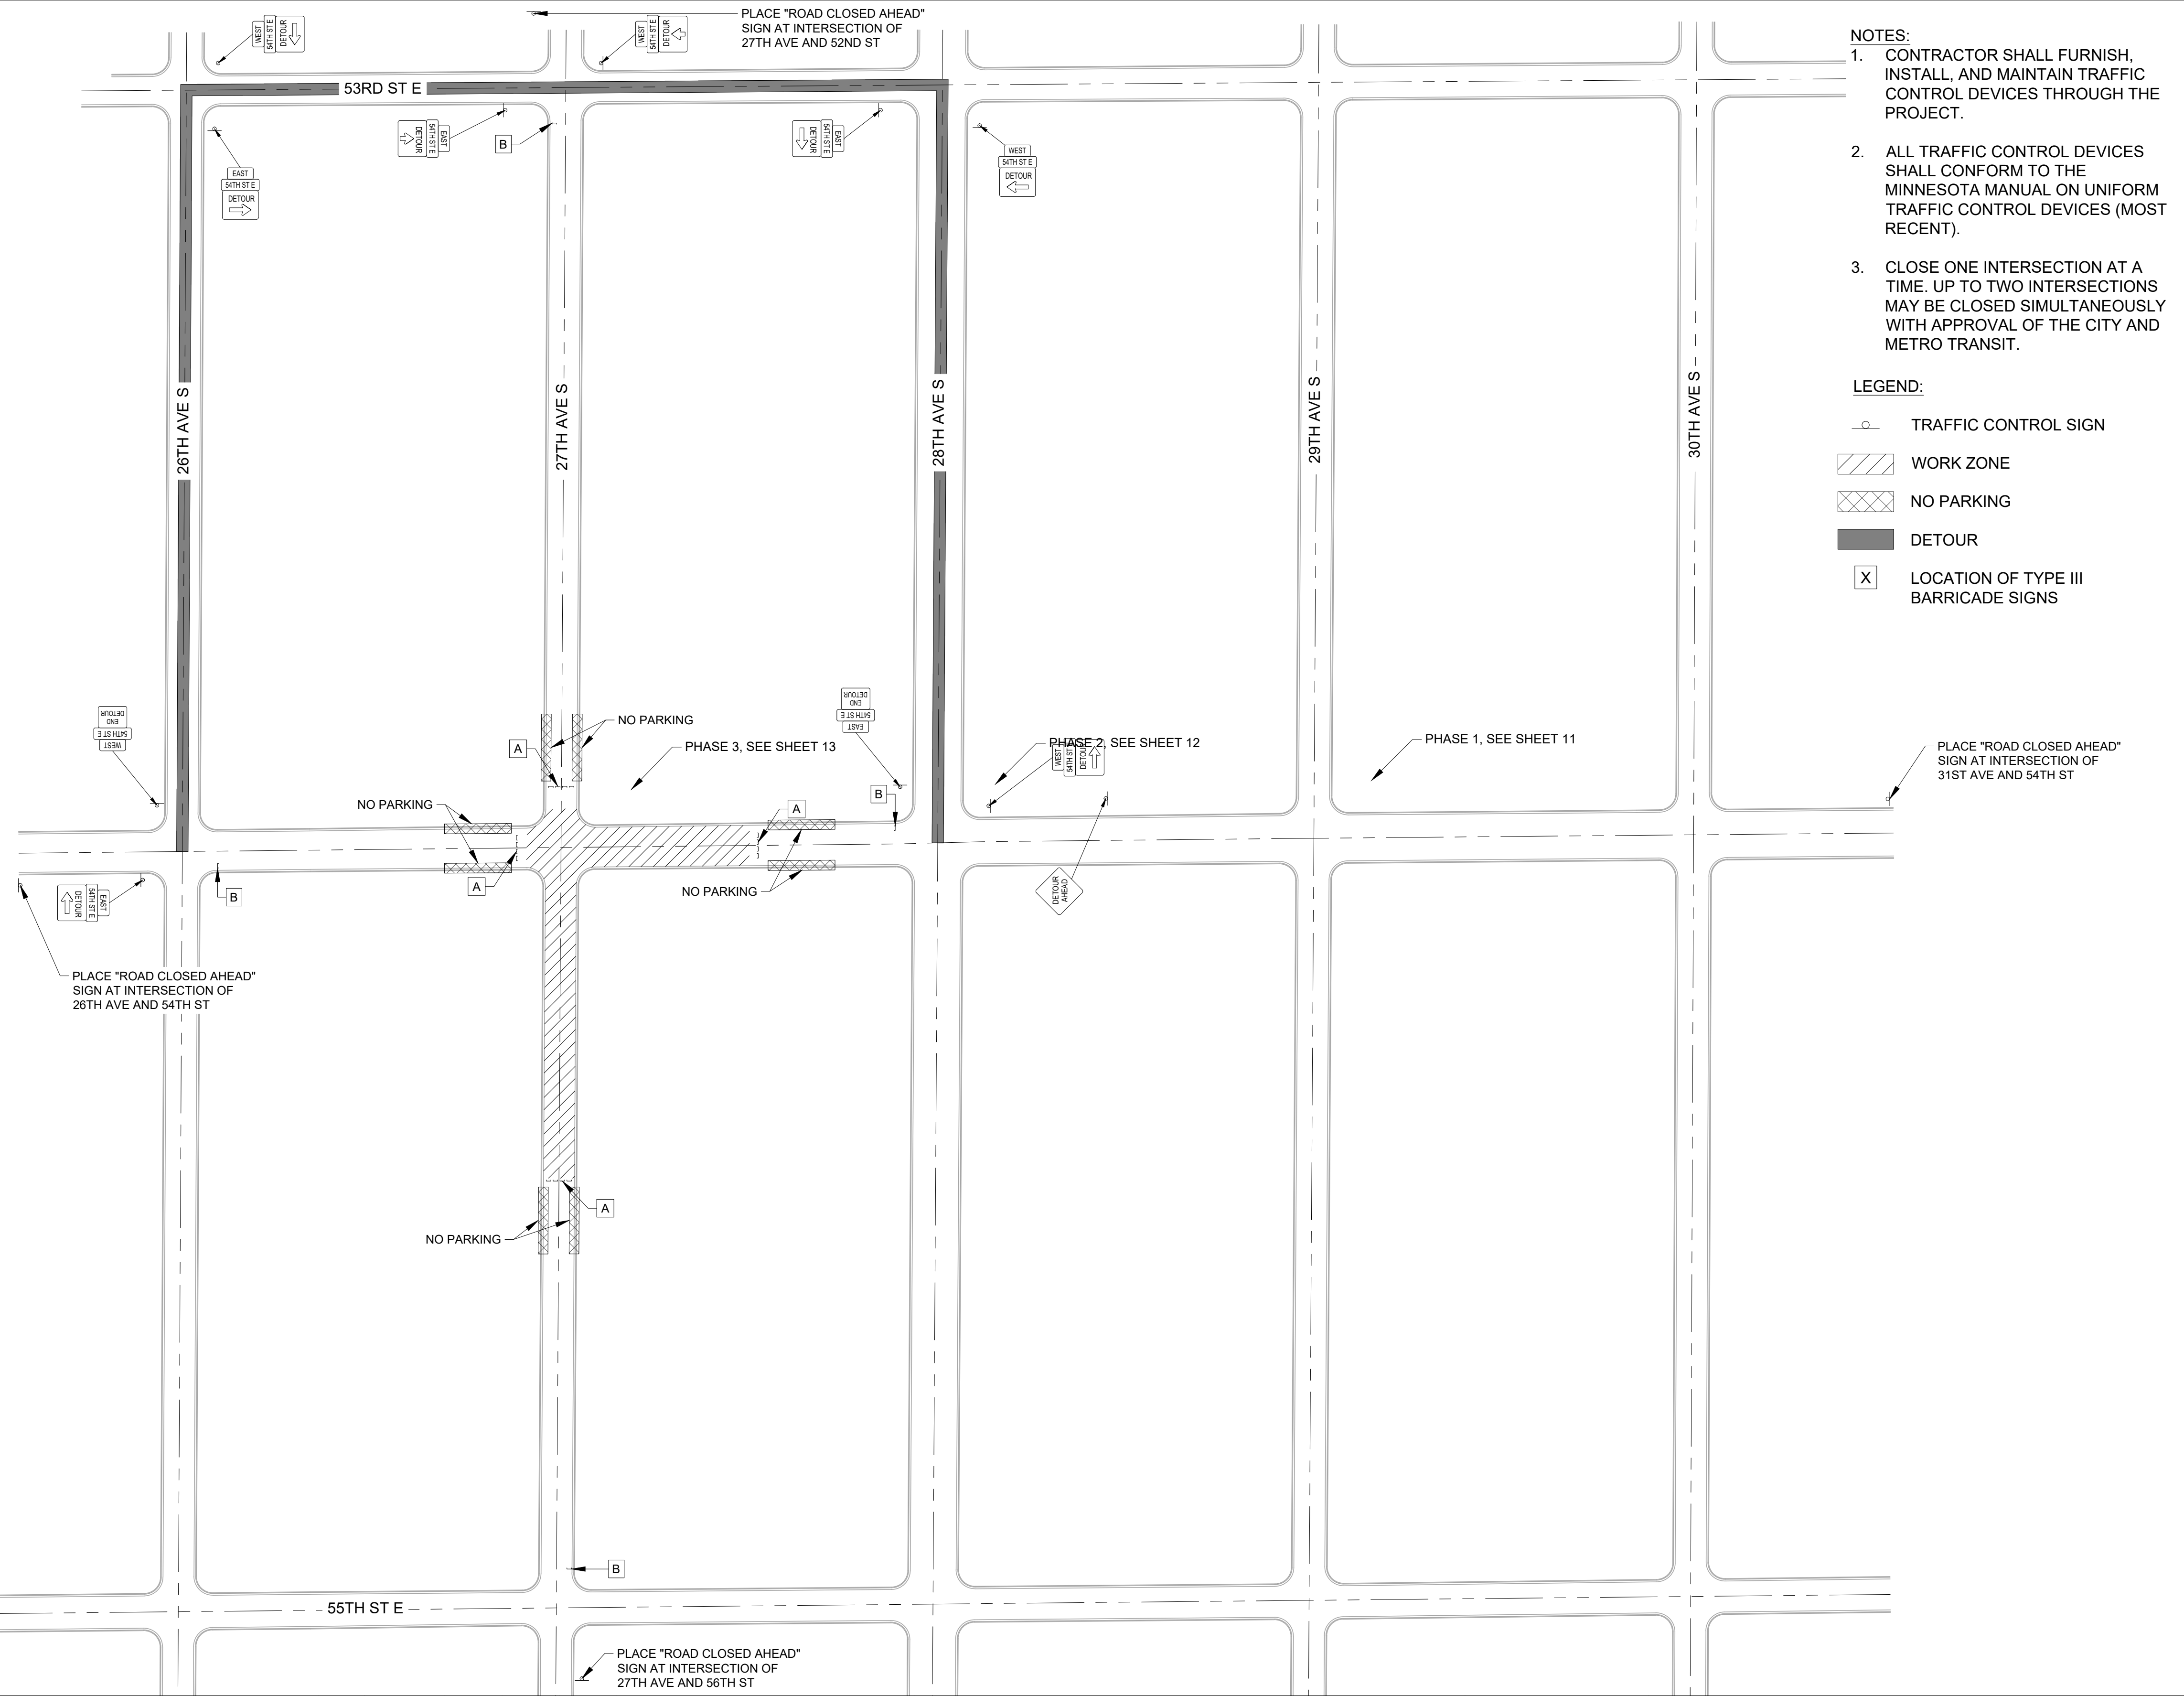

- NOTES:**
- CONTRACTOR SHALL FURNISH, INSTALL, AND MAINTAIN TRAFFIC CONTROL DEVICES THROUGH THE PROJECT.
 - ALL TRAFFIC CONTROL DEVICES SHALL CONFORM TO THE MINNESOTA MANUAL ON UNIFORM TRAFFIC CONTROL DEVICES (MOST RECENT).
 - CLOSE ONE INTERSECTION AT A TIME. UP TO TWO INTERSECTIONS MAY BE CLOSED SIMULTANEOUSLY WITH APPROVAL OF THE CITY AND METRO TRANSIT.

- LEGEND:**
- TRAFFIC CONTROL SIGN
 - WORK ZONE
 - NO PARKING
 - DETOUR
 - LOCATION OF TYPE III BARRICADE SIGNS

ESTIMATE OF TRAFFIC CONTROL DEVICES			
SIGN	SIZE	ESTIMATE	DESCRIPTION
G20-X1	72X60	PHASE 3: 4	ROAD CLOSED BEGINNING XX/XX/XXXX
R9-9	24X12	PHASE 3: 0	SIDEWALK CLOSED
R11-2	48X30	PHASE 3: 4	ROAD CLOSED A
R11-4	60X30	PHASE 3: 4	ROAD CLOSED TO THRU TRAFFIC B
W20-1	36X36	PHASE 3: 4	ROAD WORK AHEAD
W20-3	36X36	PHASE 3: 4	ROAD CLOSED AHEAD
M3-2	24X12	PHASE 3: 5	EAST
M3-4	24X12	PHASE 3: 5	WEST
M4-8a	24X18	PHASE 3: 2	END DETOUR
M4-8MR	30X24	PHASE 3: 3	DETOUR RIGHT
M4-8ML	30X24	PHASE 3: 3	DETOUR LEFT
M4-8MT	30X24	PHASE 3: 2	DETOUR THRU
STREET	36X12	PHASE 3: 10	54TH ST E
TYPE III BARRICADE	8 FT	PHASE 3: 20	TYPE III BARRICADE

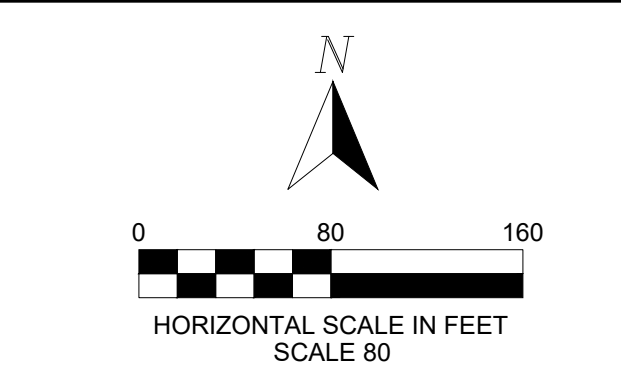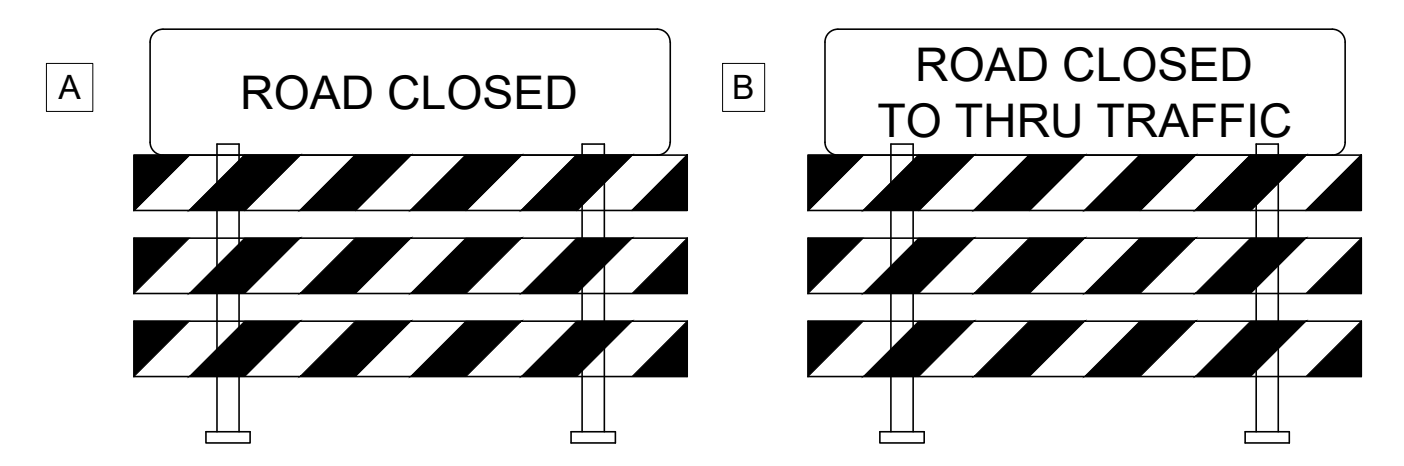

NO.	DATE	DRW	CKD	APP	REVISION
△	05/08/20	IJJ	RJP	DAN	ISSUED FOR BID

I HEREBY CERTIFY THAT THIS PLAN, SPECIFICATION, OR REPORT WAS PREPARED BY ME OR UNDER MY DIRECT SUPERVISION AND THAT I AM A DULY LICENSED PROFESSIONAL ENGINEER UNDER THE LAWS OF THE STATE OF MINNESOTA.

DAN NESLER
 DANIEL A. NESLER 47523 05/08/2020
 LIC. NO. DATE

TEMPORARY TRAFFIC CONTROL PLAN - PHASE 3

DRW: IJJ	DATE: 05/08/20
CHK: RJP	DATE: 05/08/20
APP: DAN	DATE: 05/08/20

WENONAH LIFT STATION		<div style="font-size: 2em; font-weight: bold; line-height: 1;">13 OF 38</div>
---	---	